




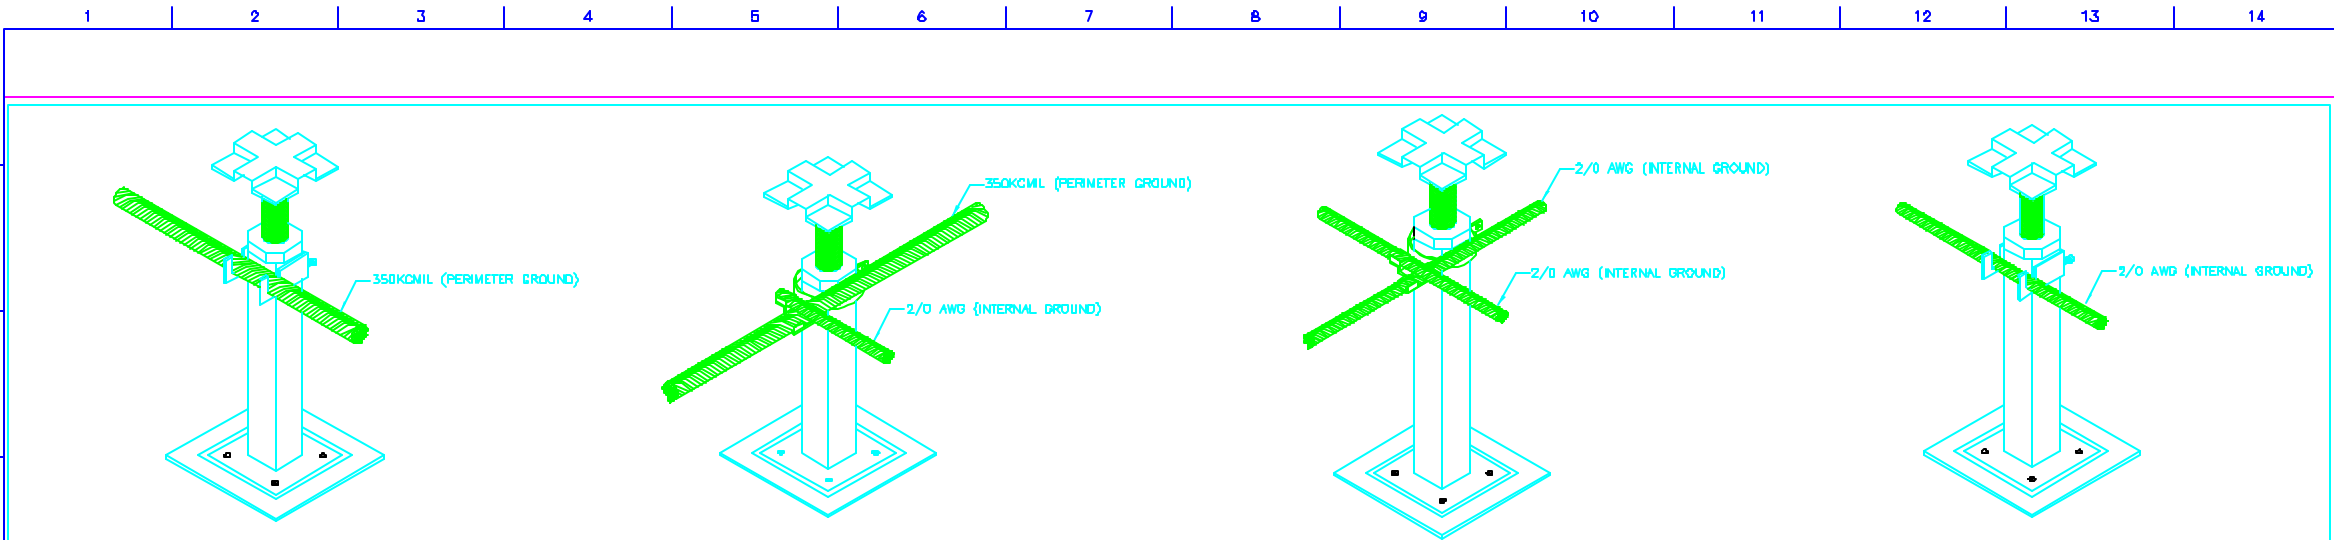

N1 UNDERFLOOR GROUND CABLE INSTALLATION NTS

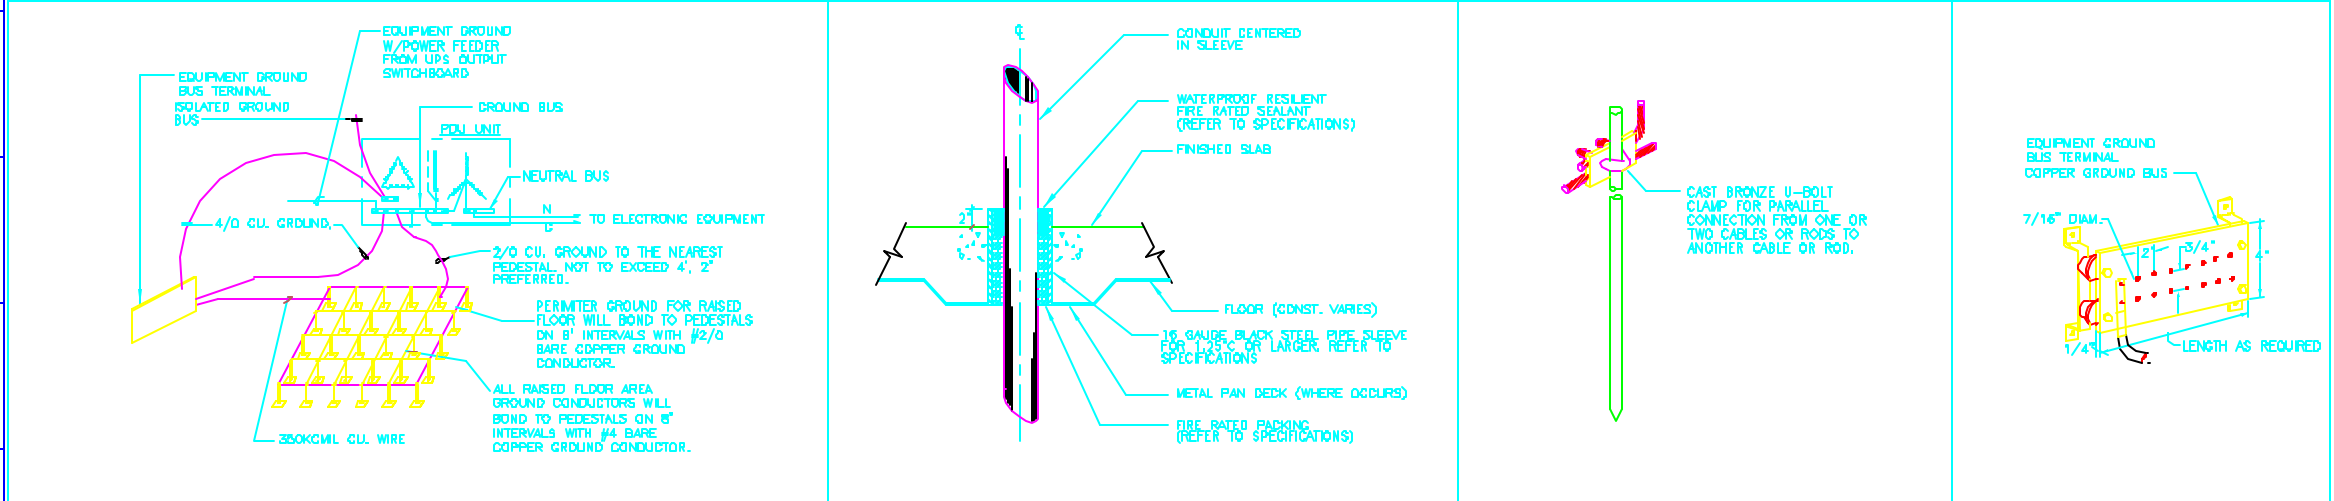

J1 TYP PDU GROUNDING + BONDING DTL NTS J8 CONDUIT SLEEVE THROUGH FLOOR SLAB NTS J12 U-BOLT GROUND CONNECTIONS NTS A1 GROUND BUS DETAIL

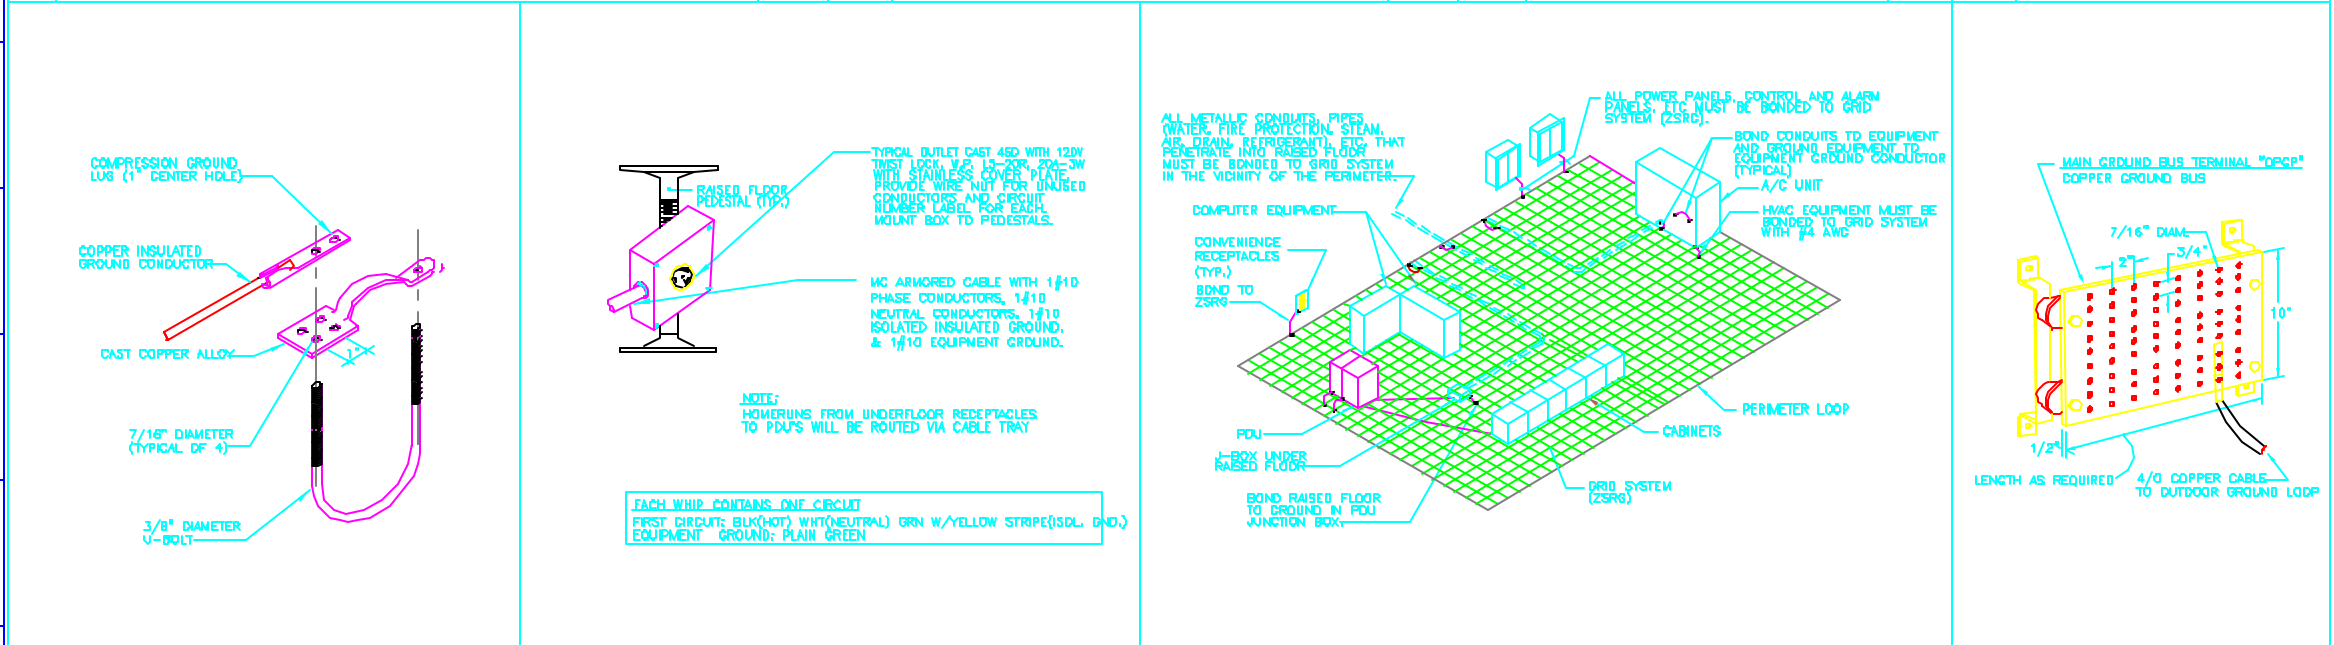

E12 PIPE GRD CLAMP DTL NTS E15 UNDERFLOOR OUTLET DETAIL NTS A12 RAISED FLOOR GROUNDING SYSTEM NTS E1 MAIN GROUND BUS TERMINAL

KEYED NOTES

GENERAL NOTES

1. FOR SYMBOLS AND GENERAL NOTES, SEE DWG E601

P:\2001\5501001.00\TWT\J8Logo.gif

0	FOR CONSTRUCTION	7/13/01
no.	revisions/submissions	date

1" 2" 3"

Einhorn Yaffee Prescott ARCHITECTURE & ENGINEERING, P.C.

THIRTY-FOUR BECKA STREET
PORTLAND, ME 04106 87.586-3865

ALBANY, NY
800 769-1111
LOS ANGELES, CA

THREE PLANS BY
BIRMINGHAM, AL
BIRMINGHAM, AL

Commтел Data Center
380 Cumberland Avenue
Portland, Maine

drawing title

ELECTRICAL
DETAILS

seal

designed by D.F. project no. 5501001.00

drawn by I.D. CAD file no. 5501001.00/ELEC/PL0T/E601

checked by SA drawing no.

date 7/13/01

scale As Noted

E601

of