


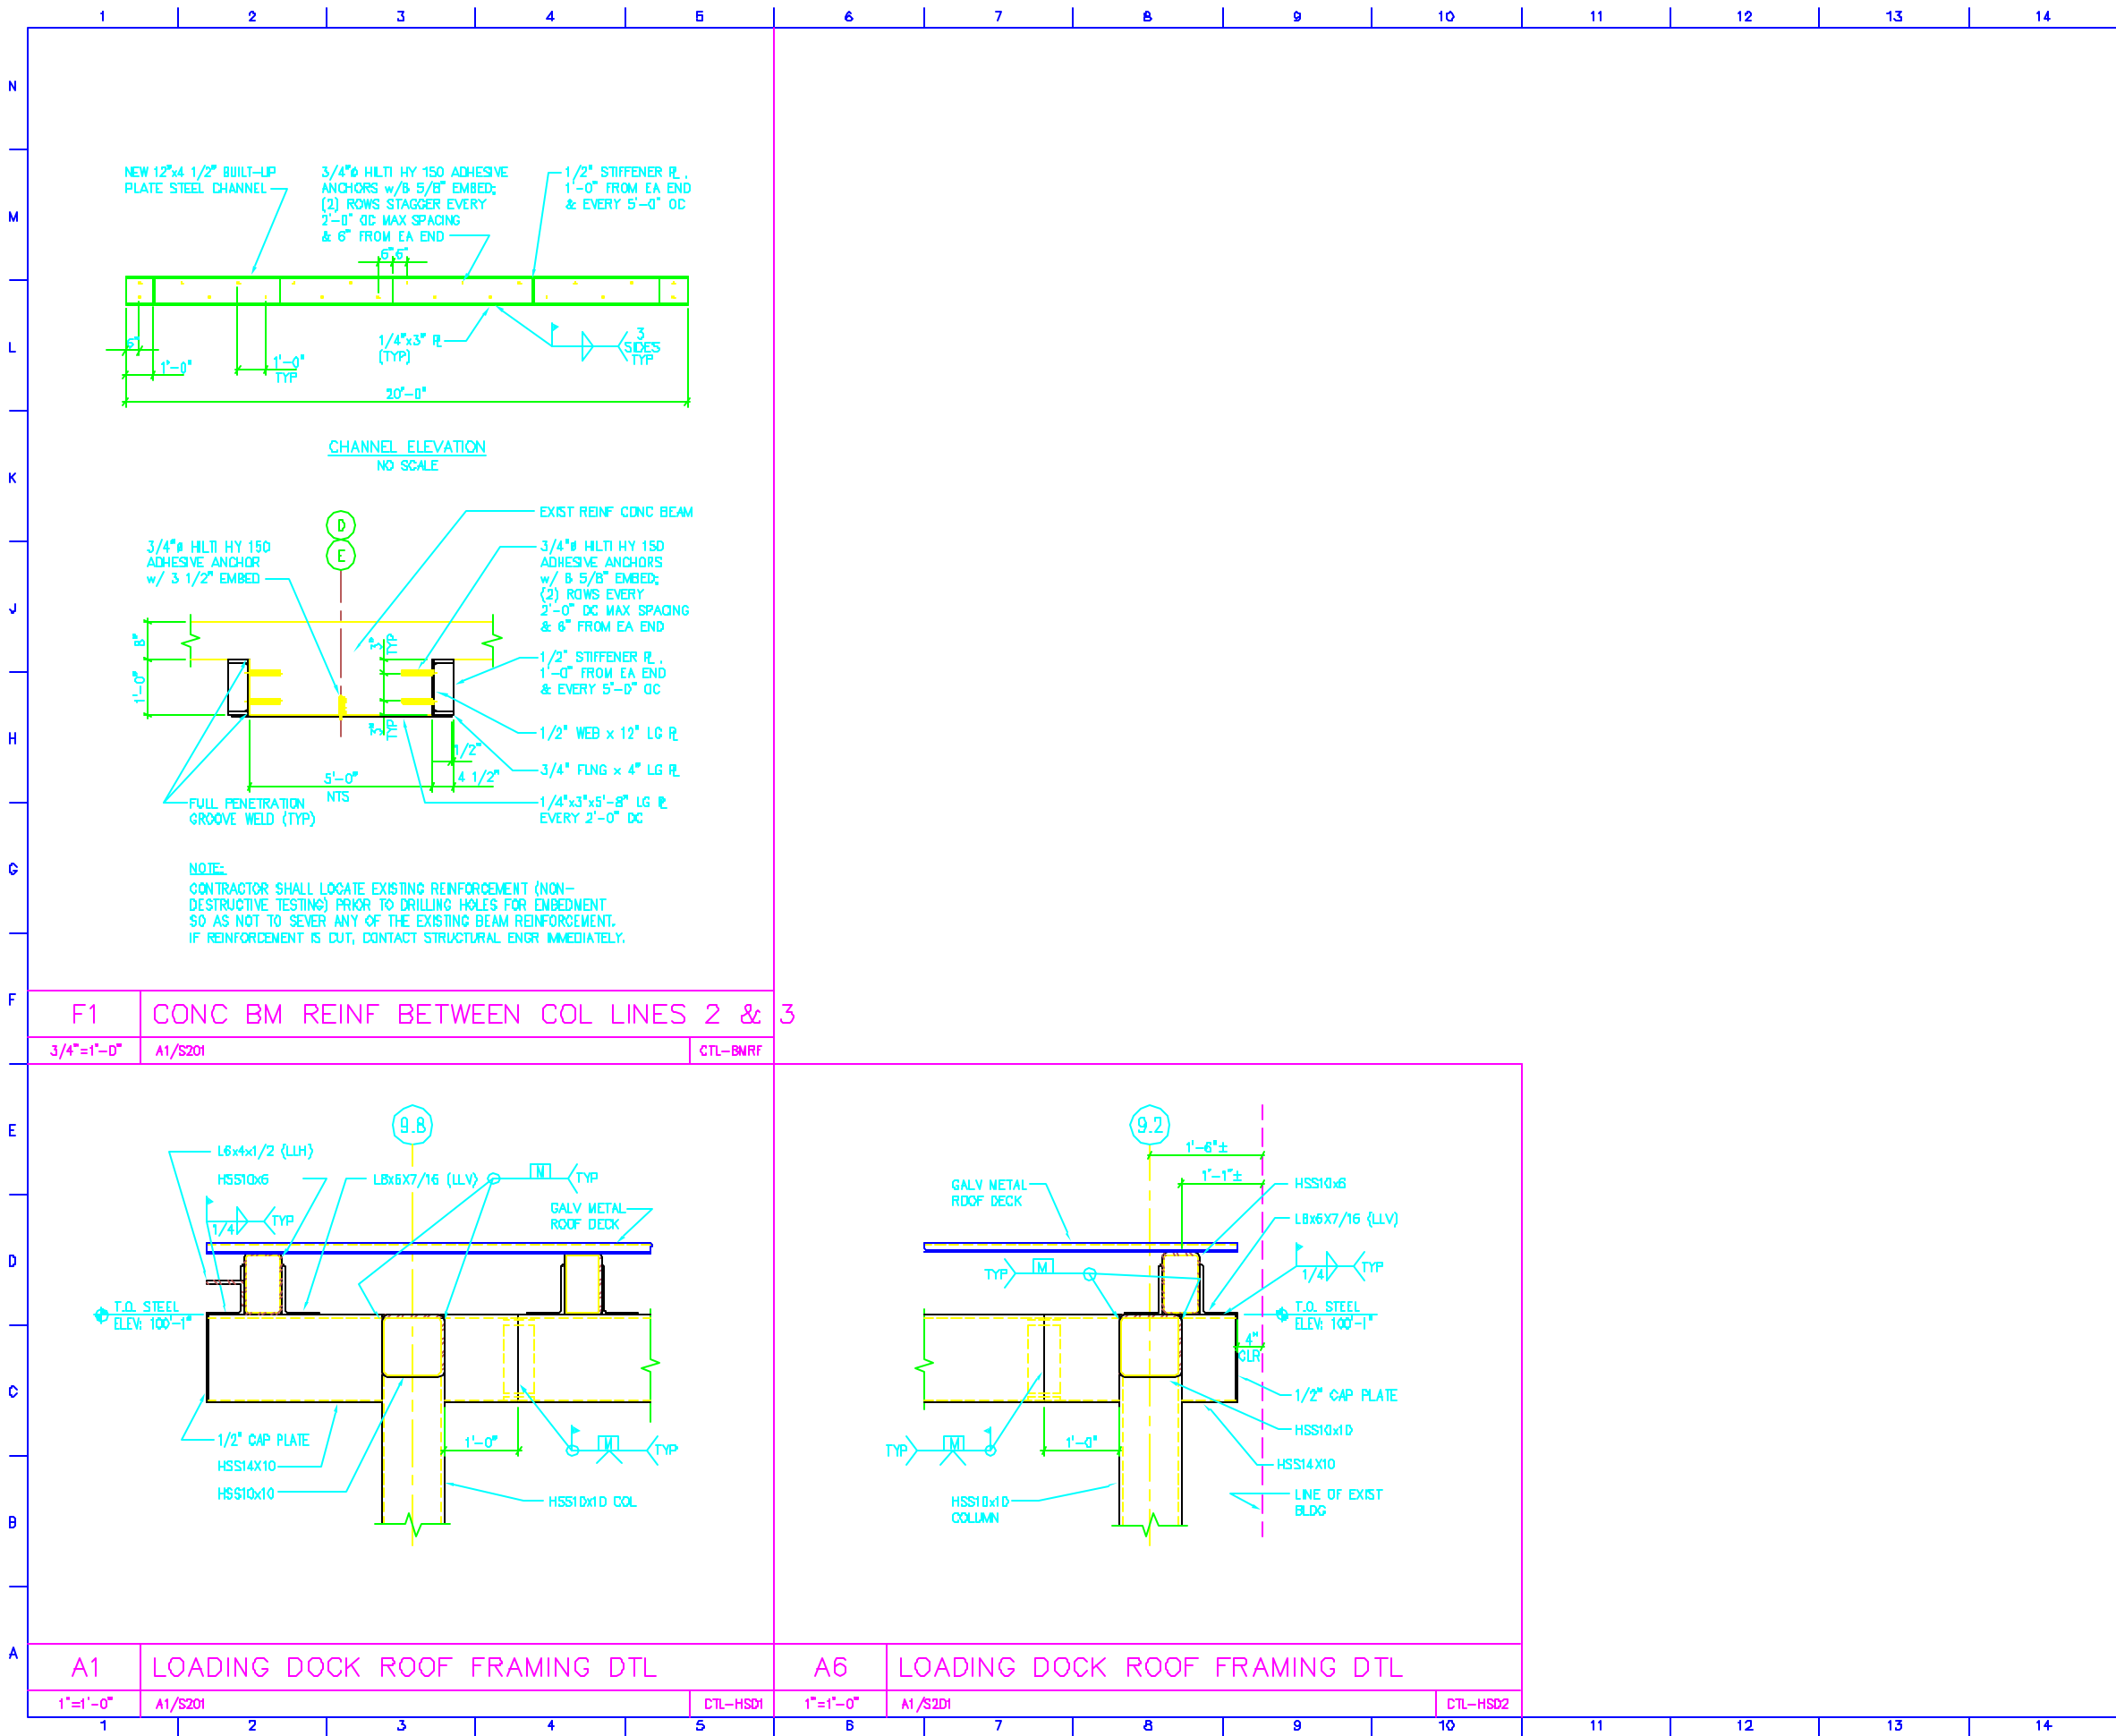

N
M
L
K
J
H
G
F
E
D
C
B
A

P:\2001\350100100\Title\HFLogo.gif

0	FOR CONSTRUCTION	7/13/01
no.	revisions/submissions	date

1" 2" 3"

Einhorn
Yaffee
Prescott

ARCHITECTURE & ENGINEERING, P.C.

THIRTY-FOUR ROCKDALE AVENUE
PORTLAND, ME 04106 87.586-3865

ALBANY, NY
800 769-8776, 877
LEES AVENUE, CT, 06408, VA

ENGINE PLANS BY
BIRMINGHAM, AL
000000, VA

CommTel Data Center
380 Cumberland Avenue
Portland, Maine

drawing title

FRAMING DETAILS & SECTIONS

seal	designed by JF	project no. 5501001.00
	drawn by RT	CAD file no. CTL-S503.DWG
	checked by SB	drawing no.
	date 07/13/01	S503
	scale AS NOTED	of