



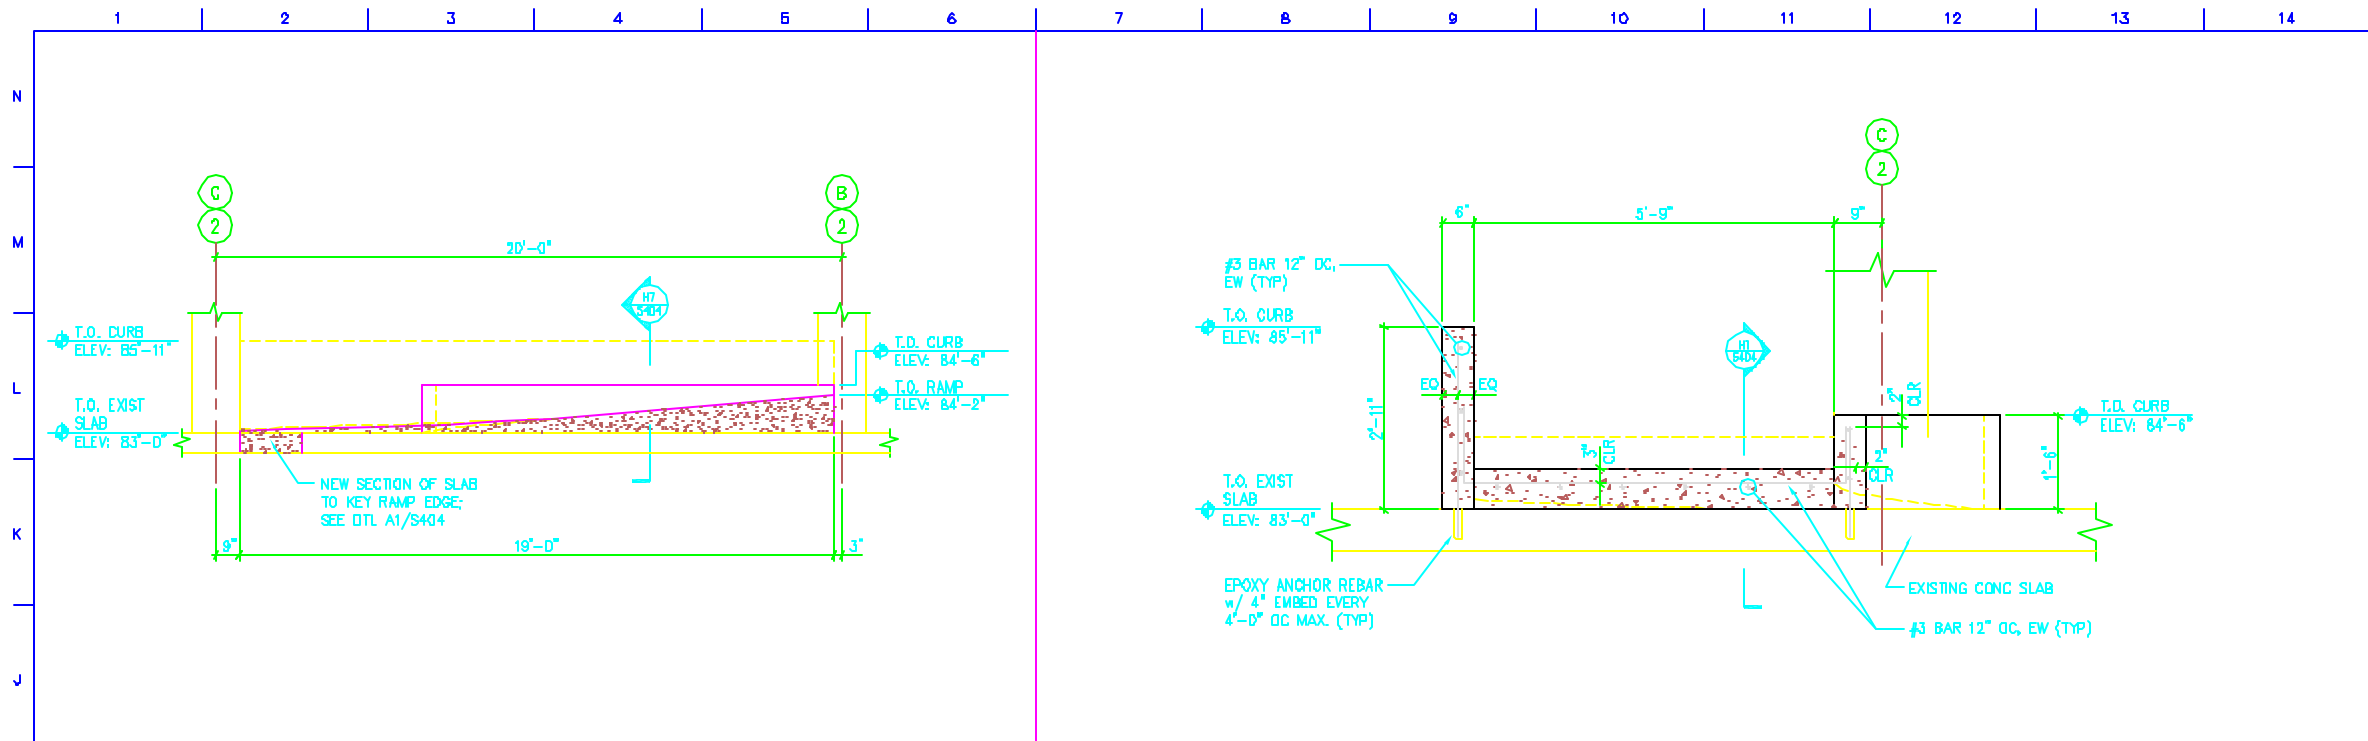

H1 CONCRETE RAMP SECTION

H7 CONCRETE RAMP SECTION

3/8"=1'-0" A1/S404 CTL-RMP2 3/4"=1'-0" A1/S404, H1/S404 CTL-RMP3

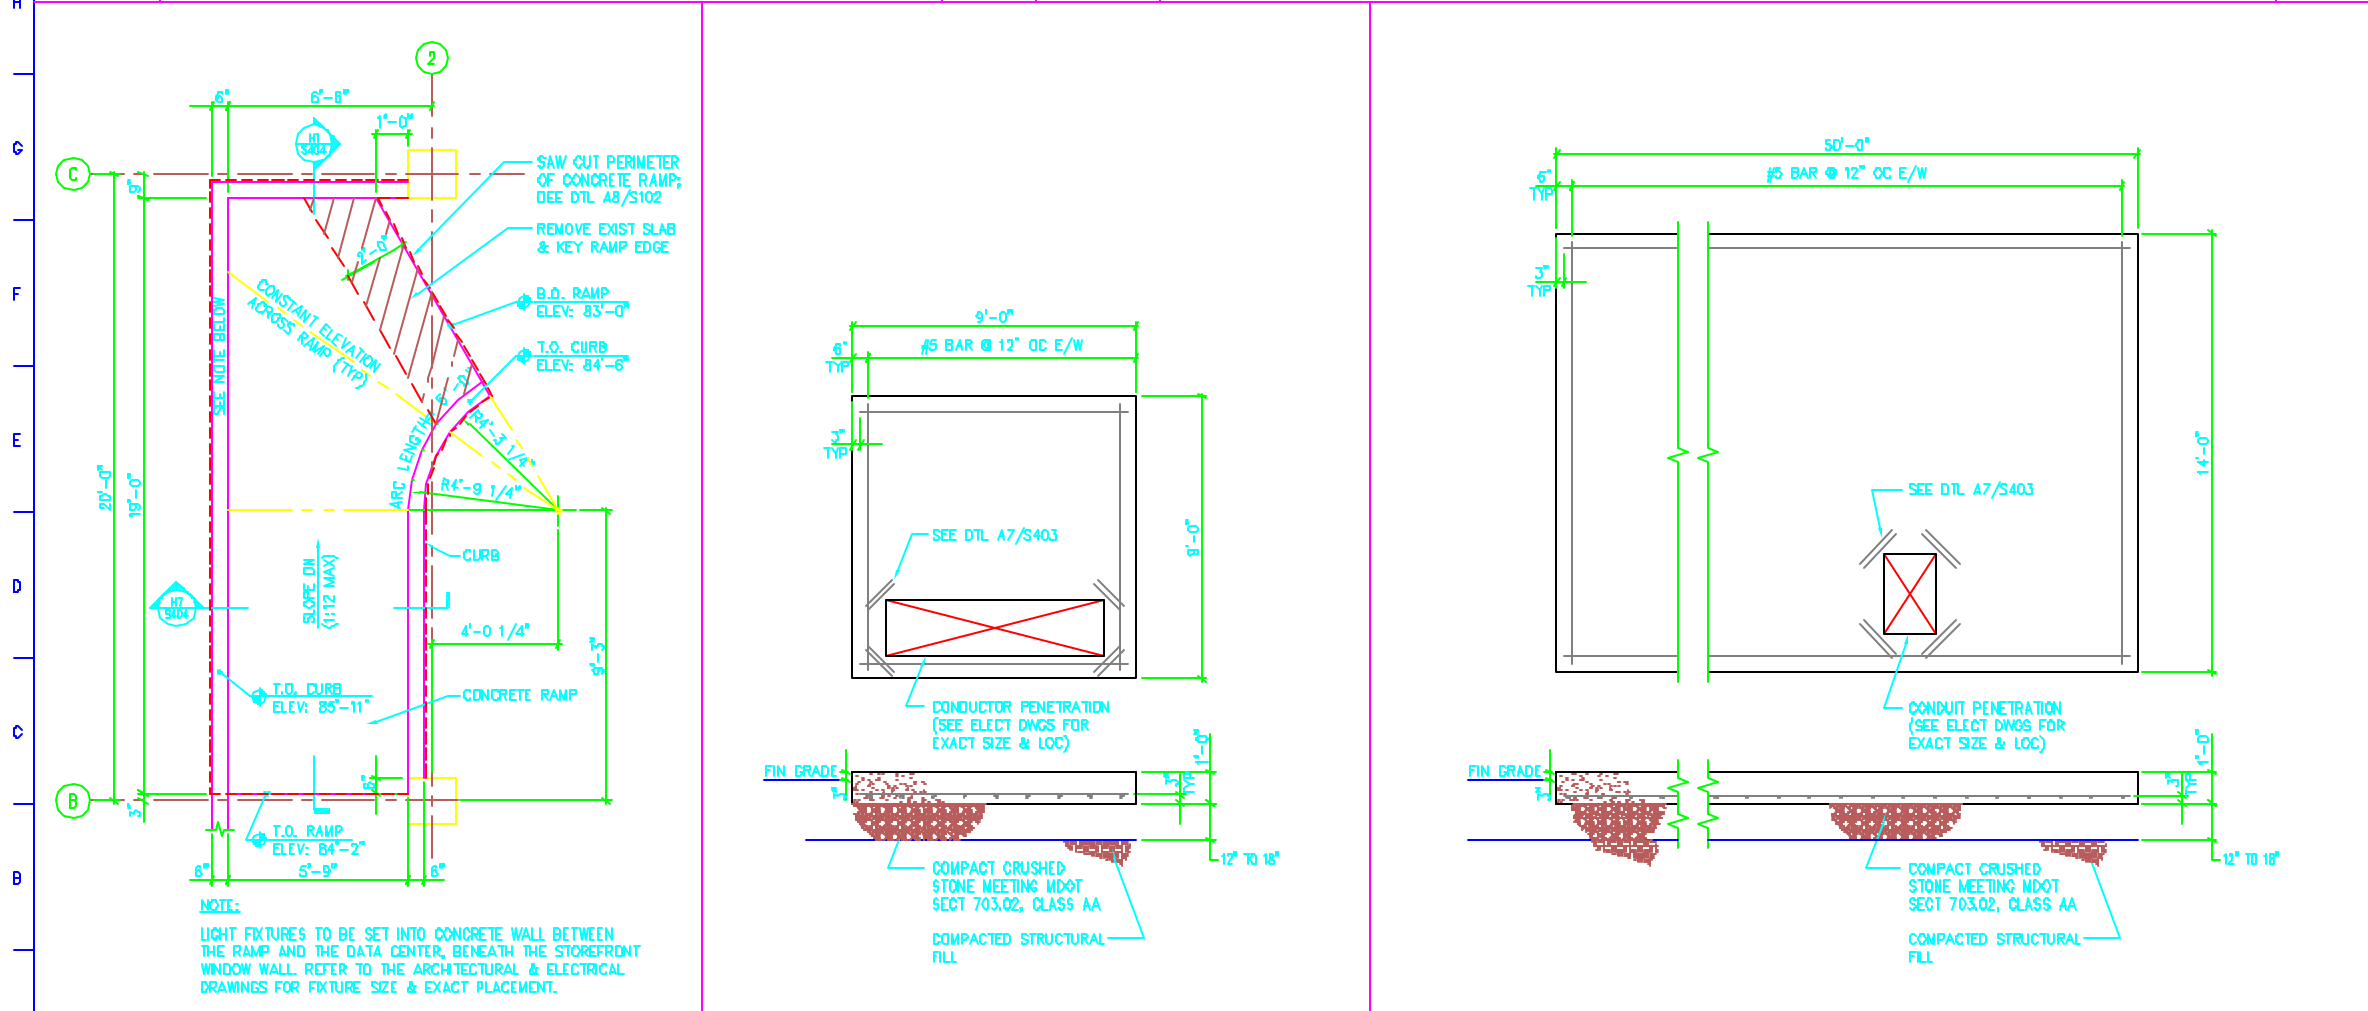

A1 CONCRETE RAMP DETAIL

A5 TRANSFORMER PAD DTL

A9 GENERATOR PAD DTL

3/8"=1'-0" A1/S404 CTL-RAMP 3/8"=1'-0" A1/S403 CTL-PAD1 3/8"=1'-0" A1/S403 CTL-PAD2

P:\2001\3501001.DWG\THK\H1Fleg.dwg

0	FOR CONSTRUCTION	7/13/01
no.	revisions/submissions	date

1" 2" 3"

Einhorn Yaffee Prescott ARCHITECTURE & ENGINEERING, P.C.
THIRTY-FOUR BEECH STREET
PORTLAND, ME 04103
ALBANY, NY 12206, NY
LOS ANGELES, CA
BIRMINGHAM, AL
RICHMOND, VA

CommTel Data Center
380 Cumberland Avenue
Portland, Maine

drawing title

MISCELLANEOUS DETAILS & SECTIONS

seal	designed by SB	project no. 5601001.00
	drawn by RT	CAD file no. CTL-S404.DWG
	checked by SB	drawing no. S404
	date 07/13/01	
	scale AS NOTED	