


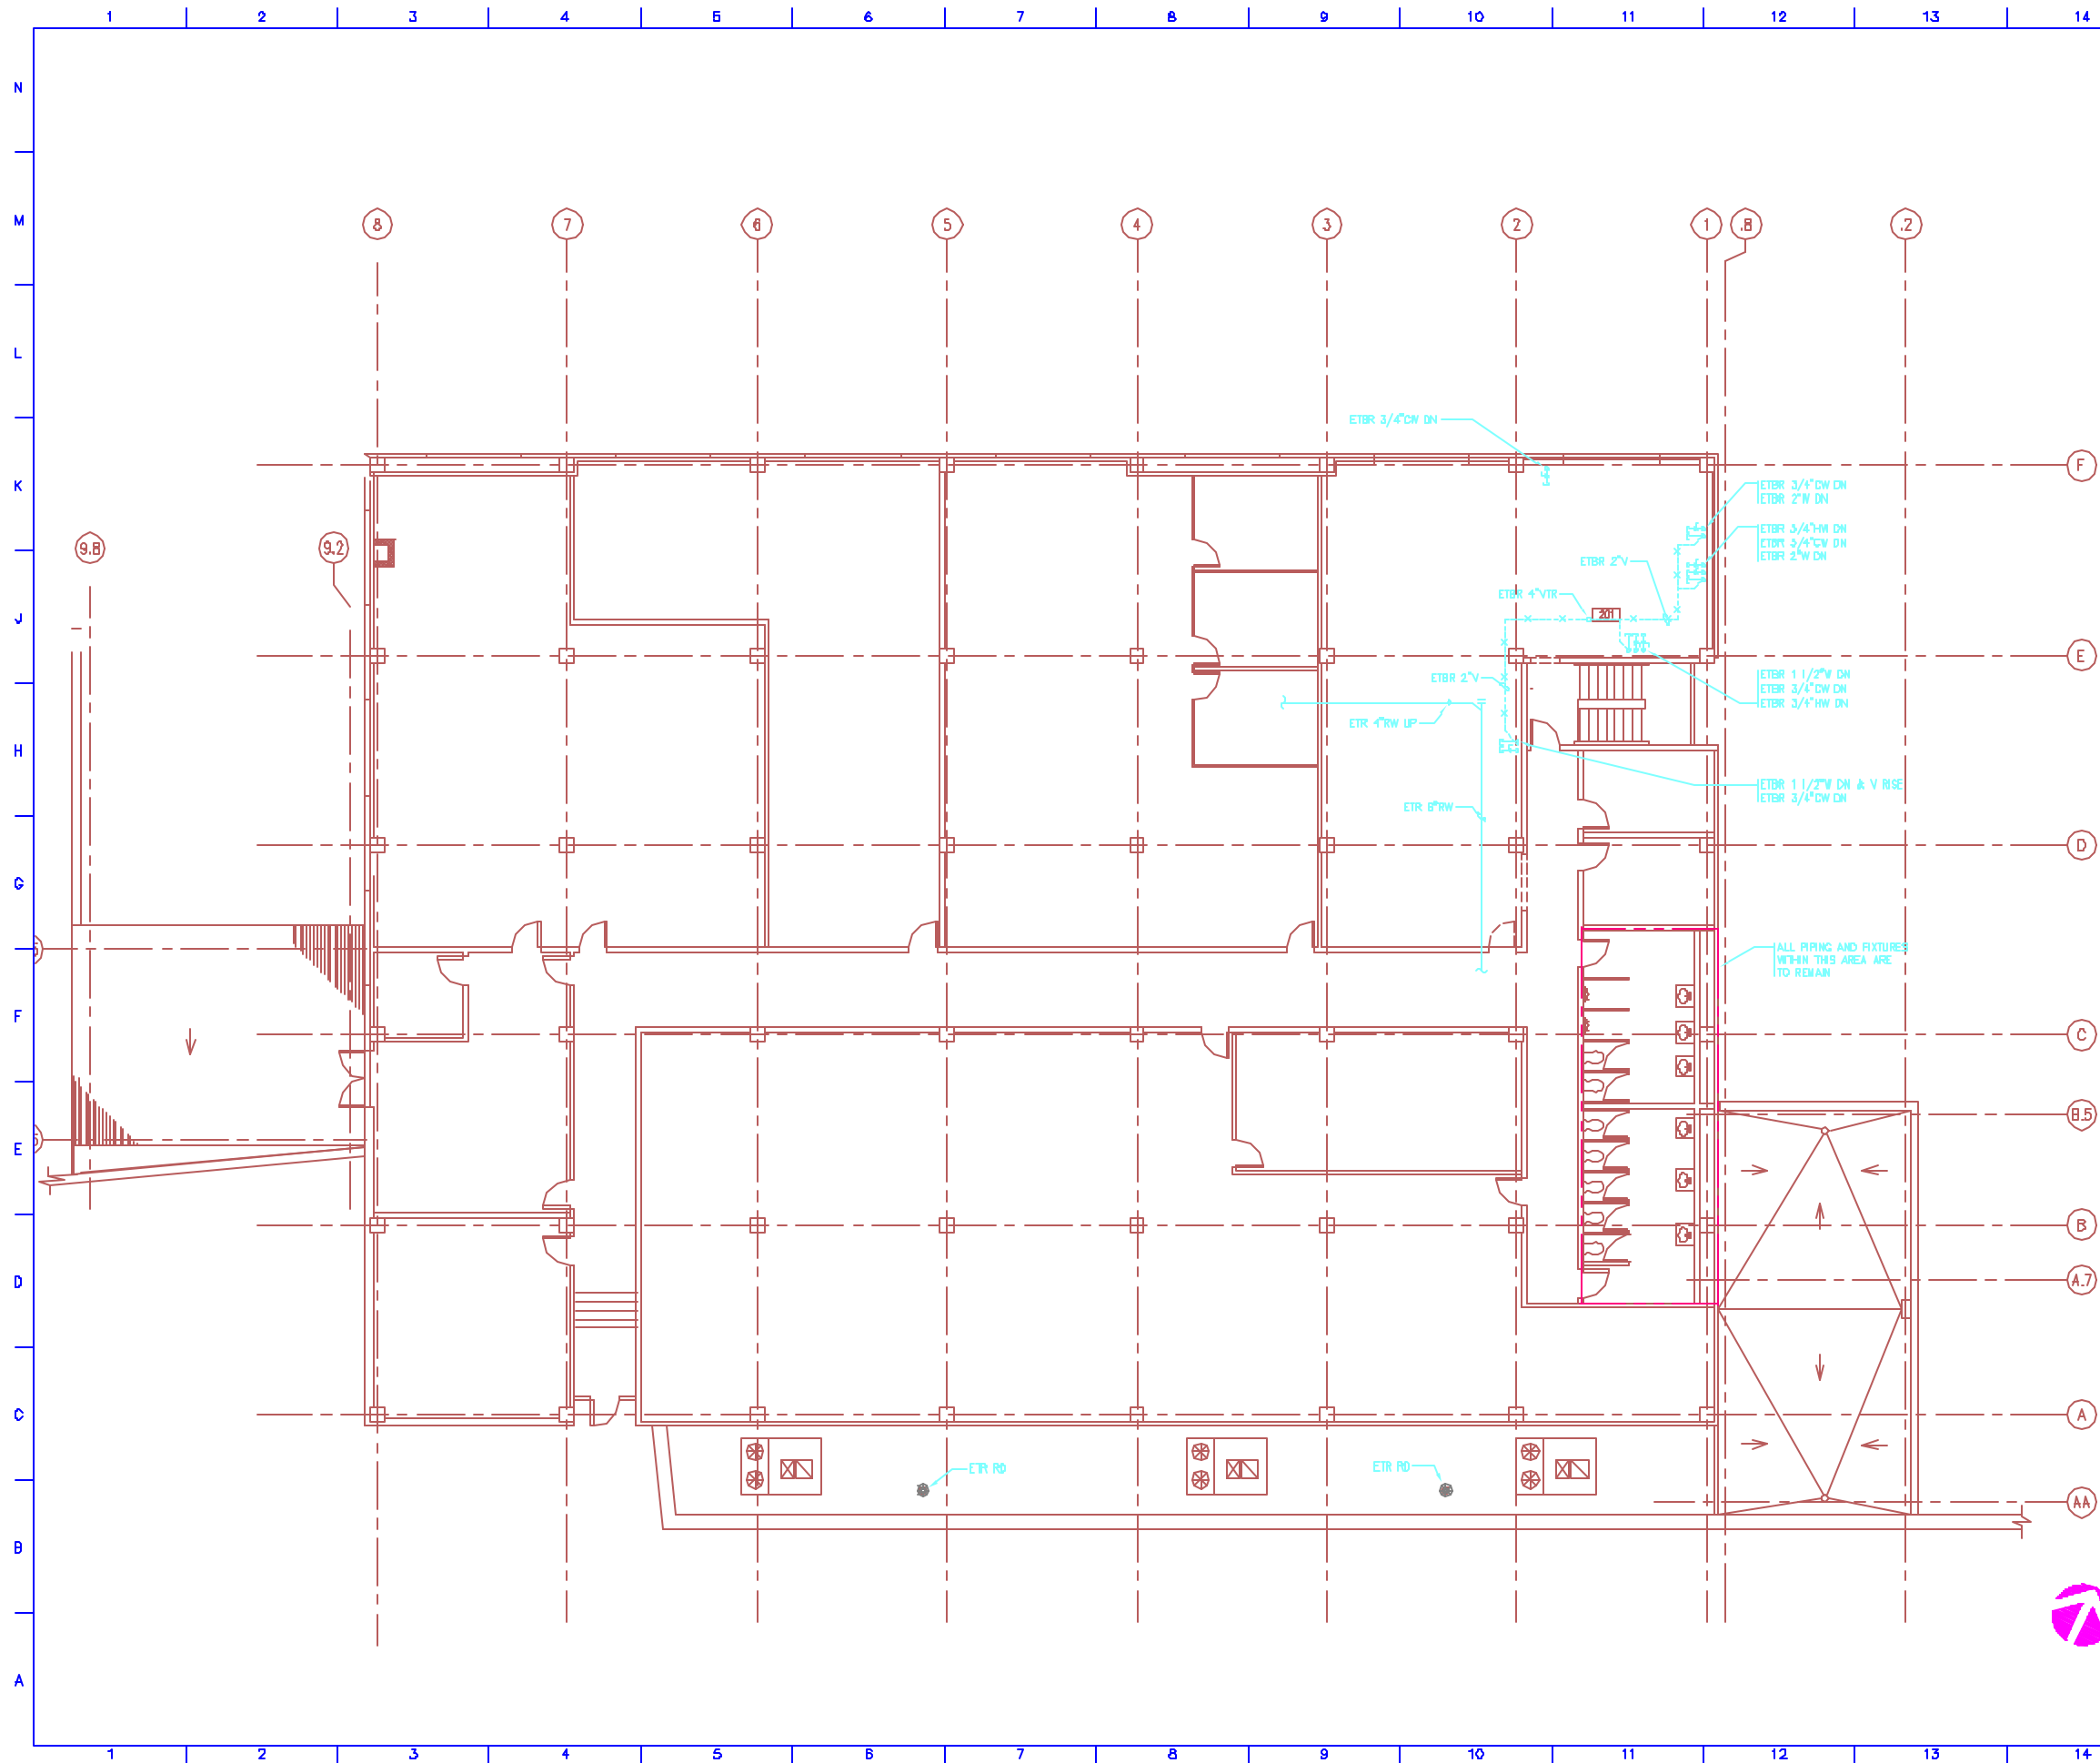

P:\2001\5501001.dwg\T1\1484a.dwg

0	FOR CONSTRUCTION	7/13/01
no.	revisions/submissions	date

1" 2" 3"

Einhorn
Yaffee
Prescott

ARCHITECTURE & ENGINEERING, P.C.
THIRTY-FOUR BEECH STREET
PORTLAND, ME 04103
87.586-3865
ALUMES: MR.
BOB YOFFE, P.E.
LOS ANGELES, CA
BRIAN PLUMB, P.E.
BIRMINGHAM, AL
KEVIN, VA.

CommTel Data Center
380 Cumberland Avenue
Portland, Maine

drawing title
PLUMBING SECOND FLOOR
DEMOLITION PLAN

seal	designed by JPP	project no. 5501001.00
	drawn by JPP	CAD file no. P:\2001\5501001\PLB8\PL01
	checked by DFR	drawing no. PD102
	date 7/13/01	scale 1/8"=1'-0"