
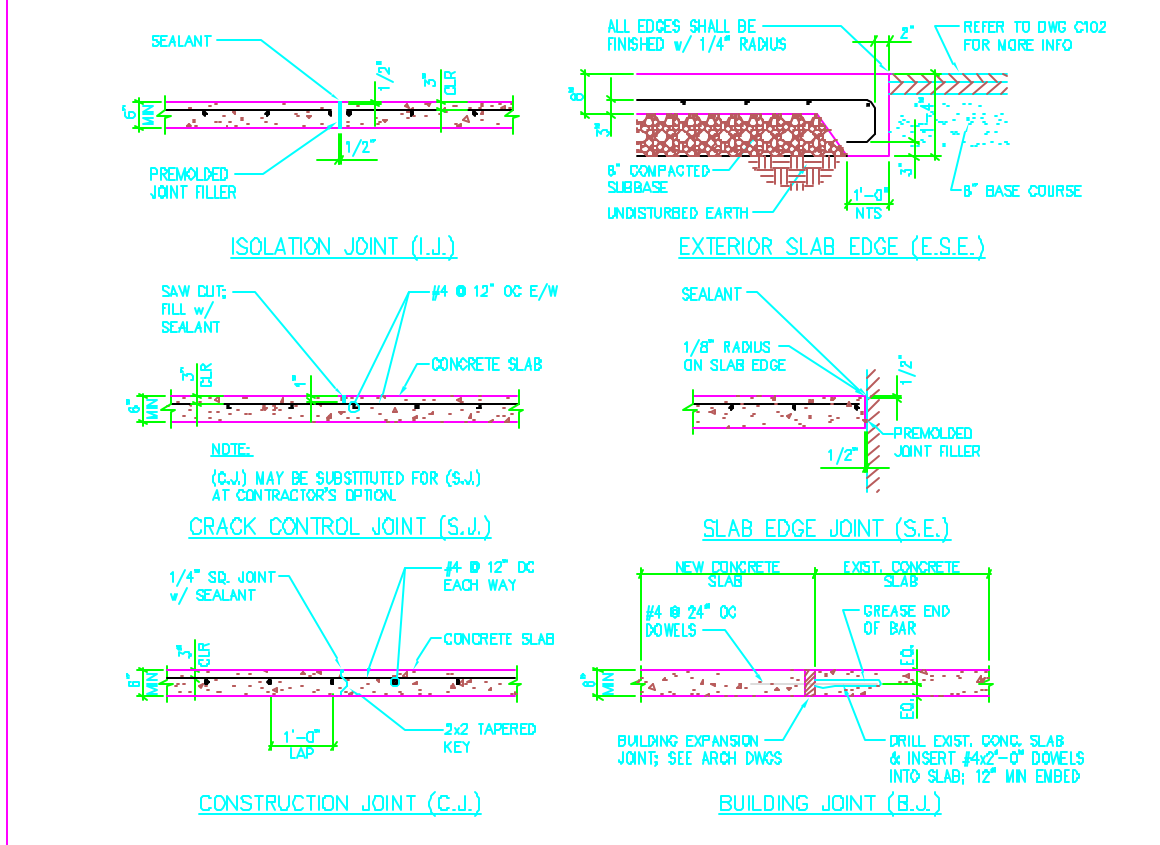


G1 SLAB PLAN AT LOADING DOCK
 1/4"=1'-0" A1/S101 CTL-S060

G8 TYP COL ISO JT DTL
 1/2"=1'-0" A1/S102 CTL-C150

G11 SLAB EXTENSION PLAN
 1/2"=1'-0" A1/S203 CTL-PPL1

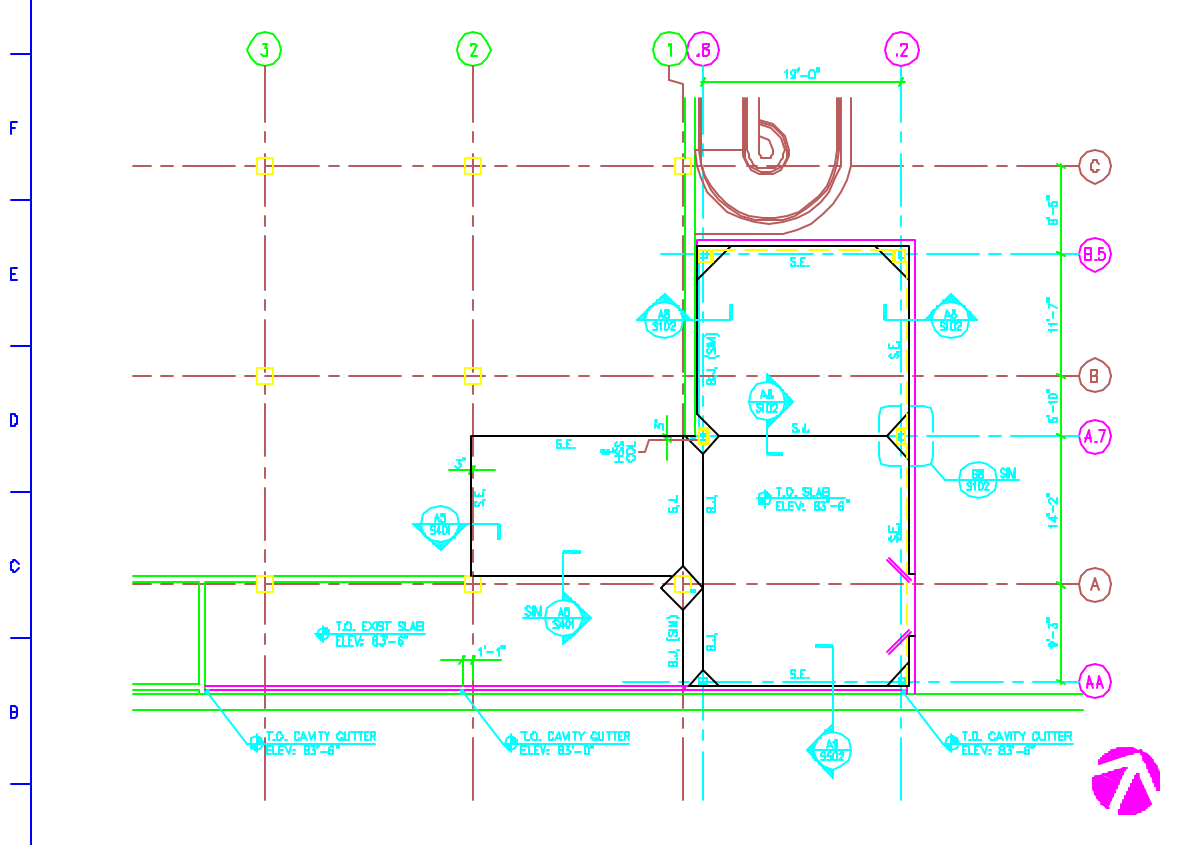

A1 SLAB PLAN AT (ADDITION) SWITCH GEAR ROOM
 1/8"=1'-0" A1/S101 CTL-S102

A8 TYP SLAB-ON-GRADE JOINT DETAILS
 3/4"=1'-0" S102 CTL-S102

P:\2001\350100100\Tbk\VF100a.rvt

0	FOR CONSTRUCTION	7/13/01
no.	revisions/submissions	date

Einhorn Yaffee Prescott ARCHITECTURE & ENGINEERING, P.C.
 THIRTY-FOUR BECKLEY STREET
 PORTLAND, MA 02801 617.588-8866
 AGENCY: SEE TITLE BLOCK
 DRAWING NO.: SEE ARCHITECT'S DRAWING NO. CHECK, MA

CommTel Data Center
 380 Cumberland Avenue
 Portland, Maine

drawing title

SLAB PLANS & DETAILS

designed by	project no.
drawn by	CAD file no.
checked by	drawing no.
date	
scale	

seal **S102** of