




1 UNIT # 409 KITCHEN ELEVATION
1/2" = 1'-0"

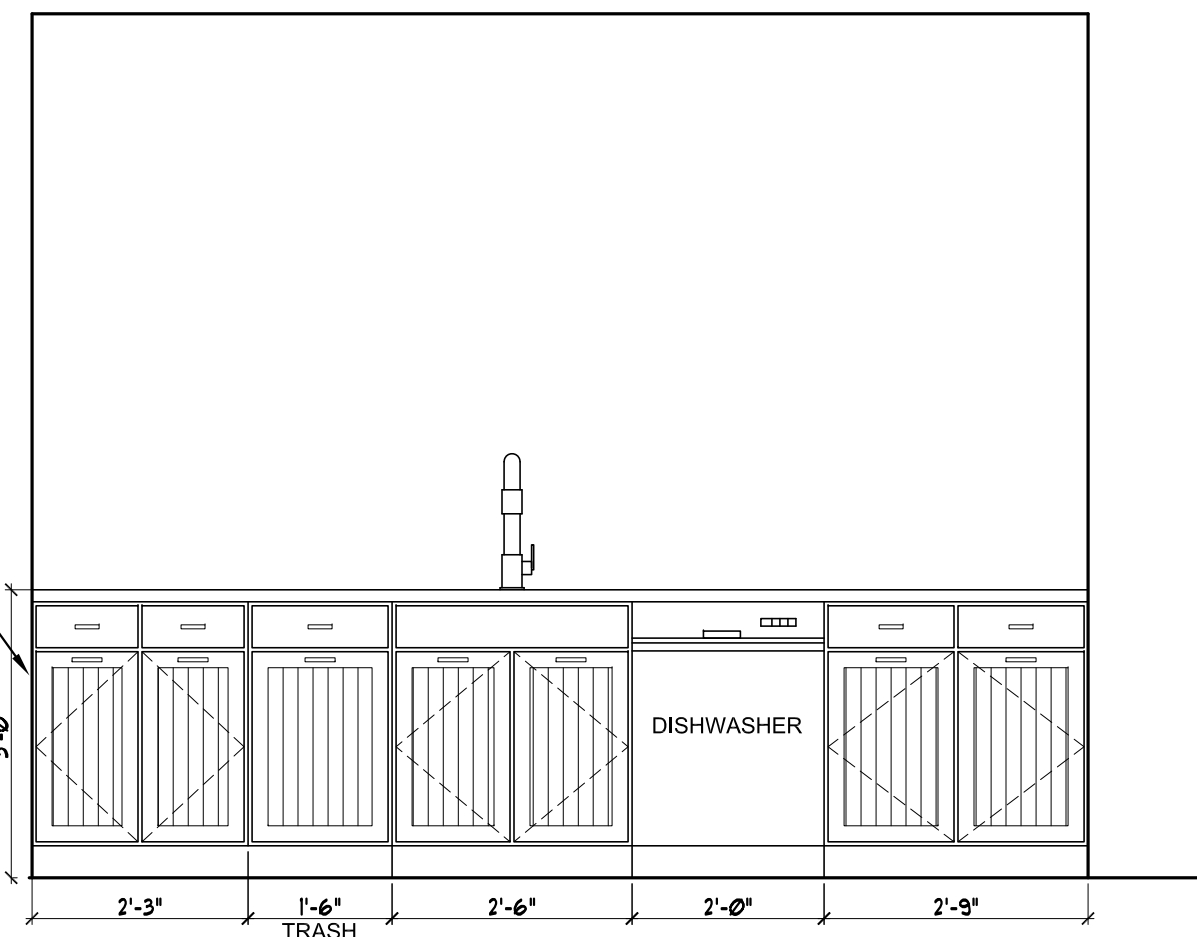


2 UNIT # 409 KITCHEN ELEVATION
1/2" = 1'-0"

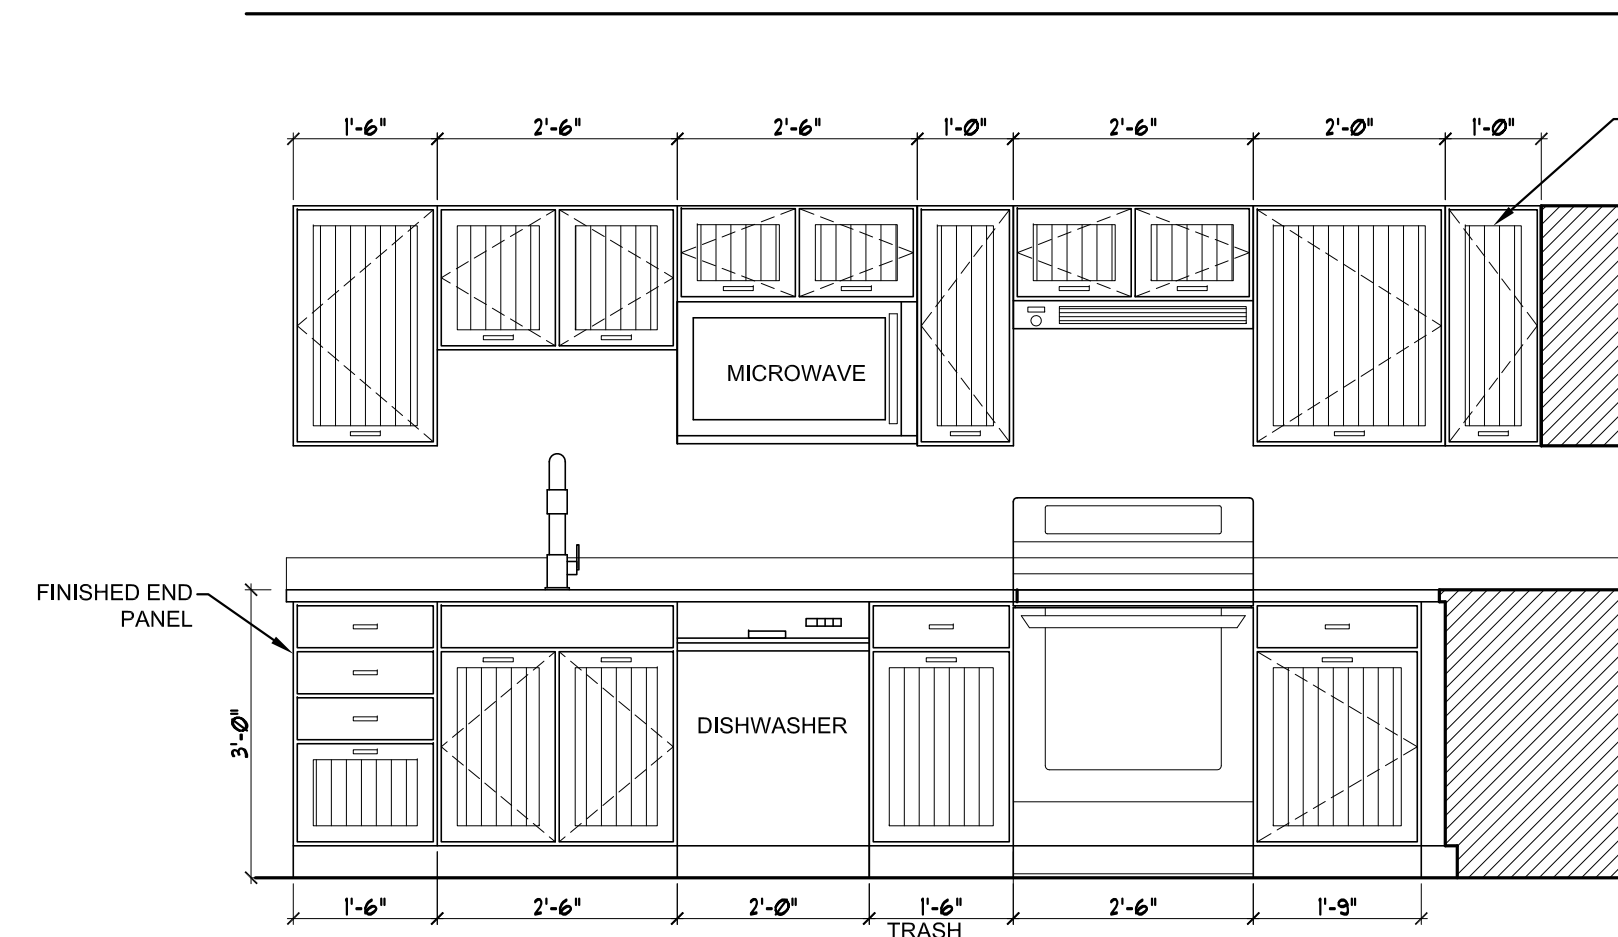


3 UNIT # 410 KITCHEN ELEVATION
1/2" = 1'-0"

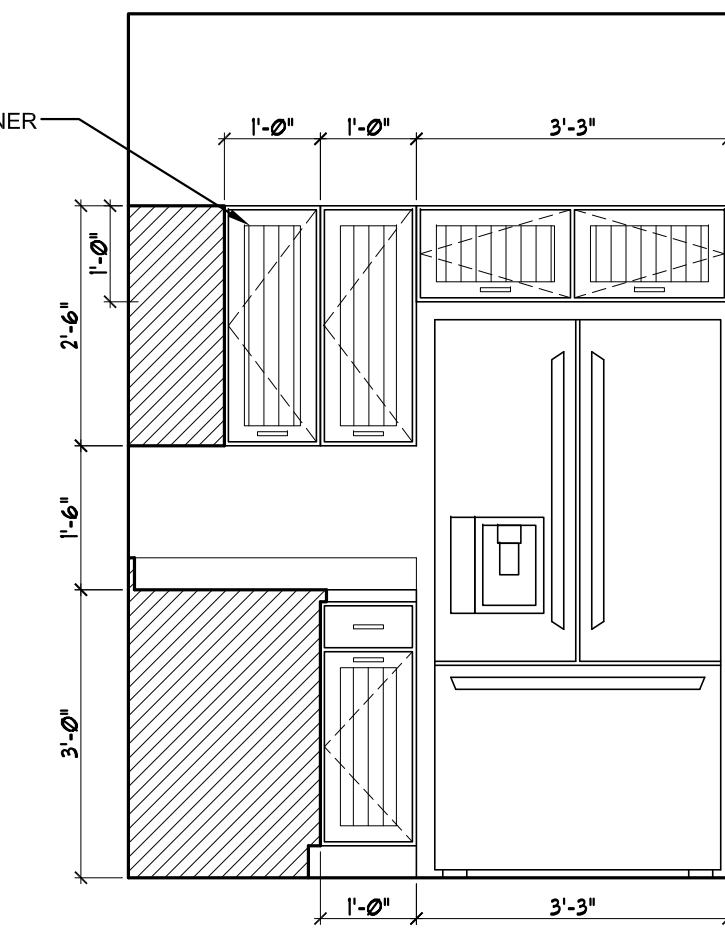


4 UNIT # 410 KITCHEN ELEVATION
1/2" = 1'-0"

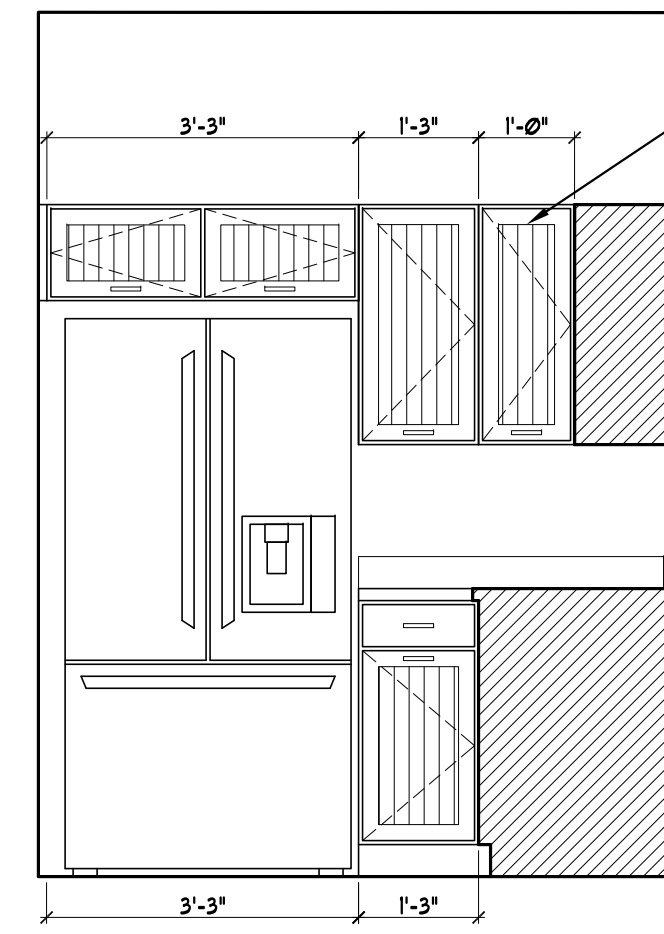


5 UNIT # 411 KITCHEN ELEVATION
1/2" = 1'-0"

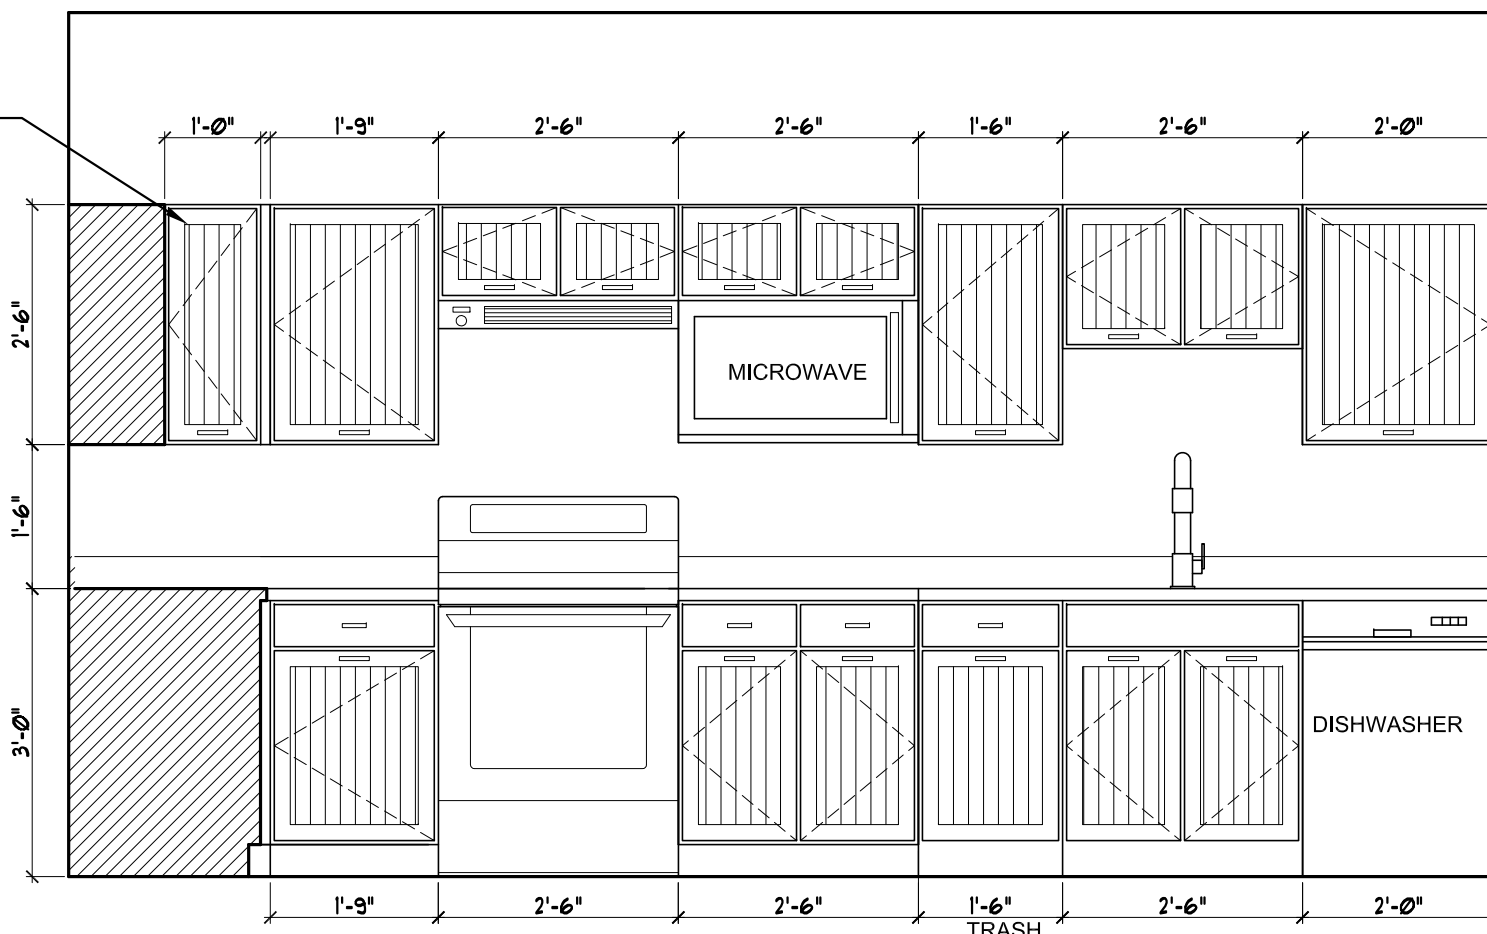


6 UNIT # 411 KITCHEN ELEVATION
1/2" = 1'-0"

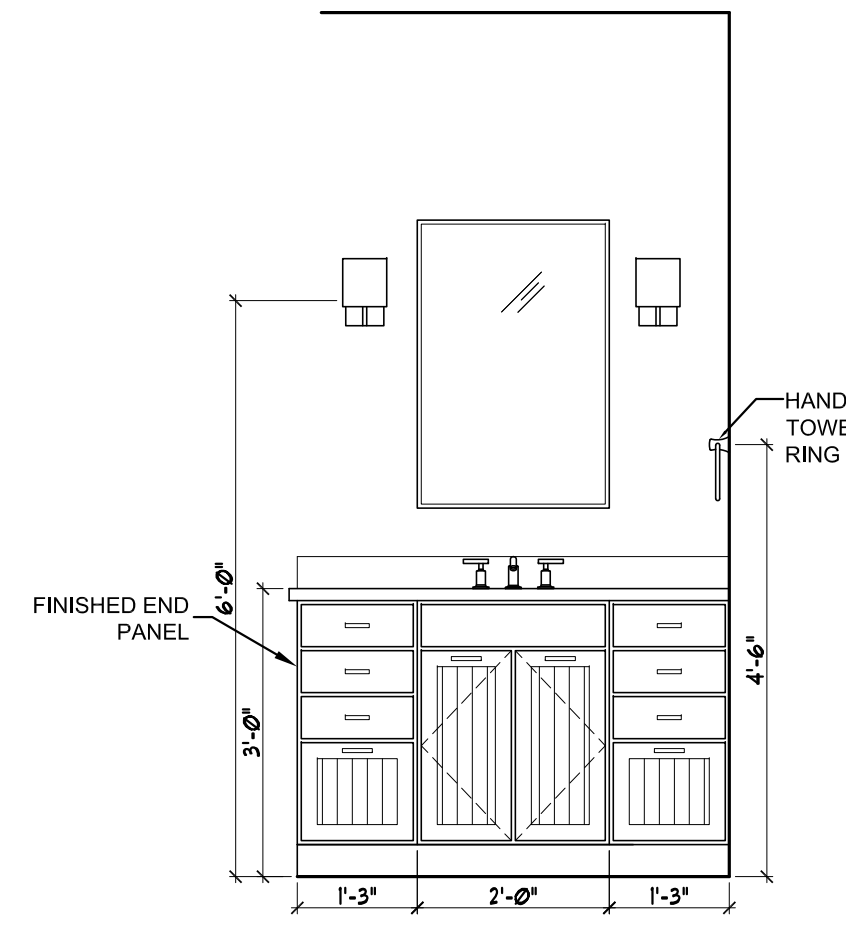

20 VANITY ELEVATION, UNIT 409, 411.
1/2" = 1'-0"

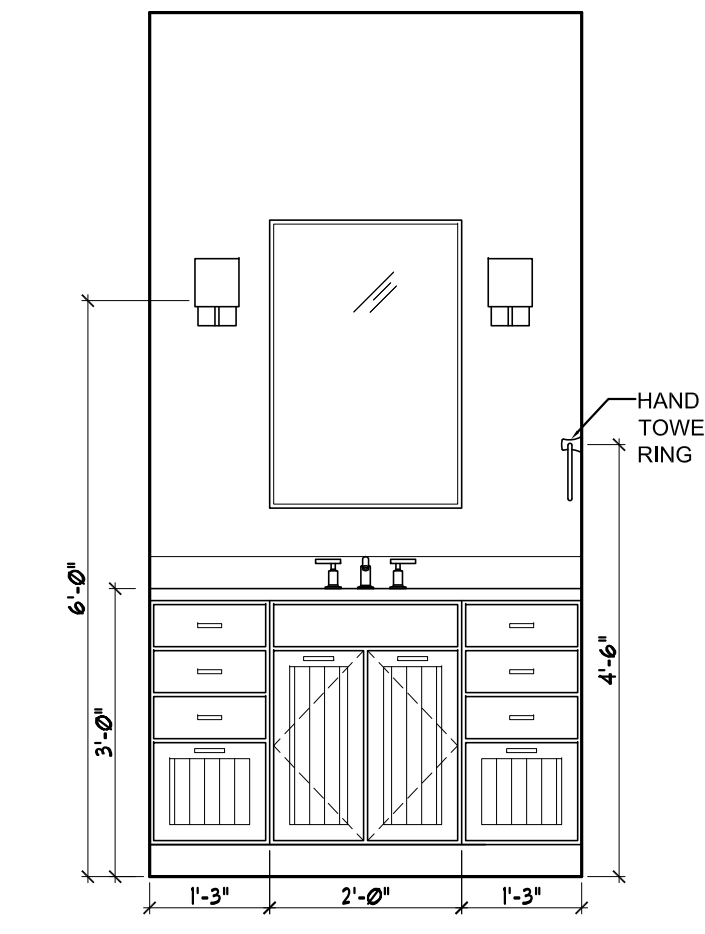


20 VANITY ELEVATION, UNIT 410
1/2" = 1'-0"

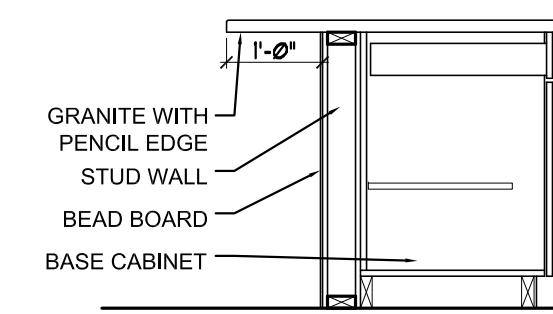

TYPICAL DETAIL AT KITCHEN ISLAND
A
1/2" = 1'-0"

GENERAL NOTE: PROVIDE BLOCKING AT ALL BUILT-INS AS REQUIRED

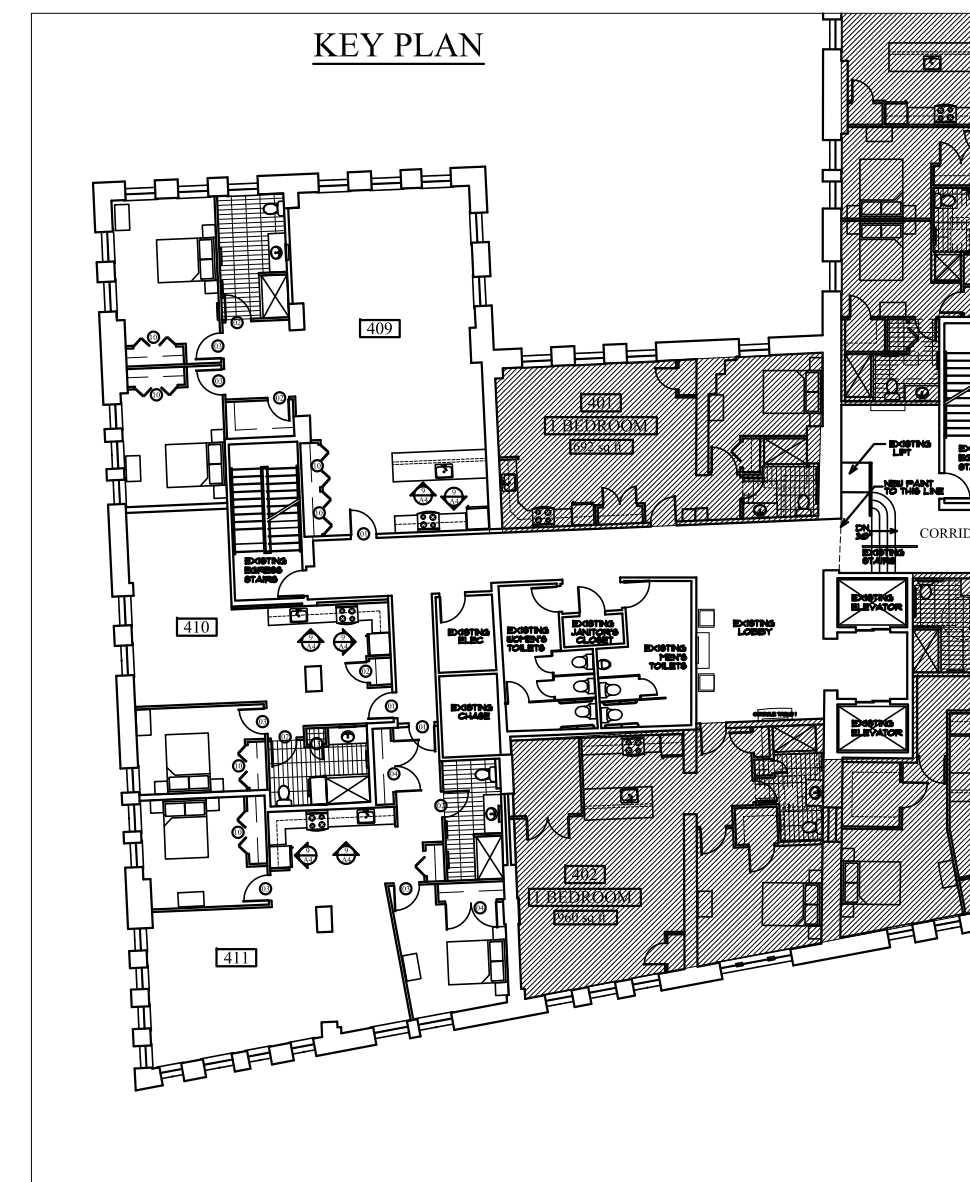

Owner:	
Consulting Engineer:	
Architect:	ARCHETYPE architects 48 Union Wharf Portland, Maine 04101 (207) 772-6022 Fax (207) 772-4056
Project:	J.B. BROWN BUILDING 537 CONGRESS STREET PORTLAND, ME
Revisions:	
Date:	22 November 2011
Scale:	1/2" = 1'-0"
FOURTH FLOOR INTERIOR ELEVATIONS	
A5.1	