

Owner:

Consulting Engineer:

ARCHETYPE
 architects
 48 Union Wharf Portland, Maine 04101
 (207) 772-6022 Fax (207) 772-4056




Project:
J.B. BROWN BUILDING
 537 CONGRESS STREET
 PORTLAND, ME

Revisions:

Date: 16 April 2013
 Scale: 1/4" = 1'-0"

**FOURTH FLOOR
 DETAIL UNIT PLANS**

A2.2

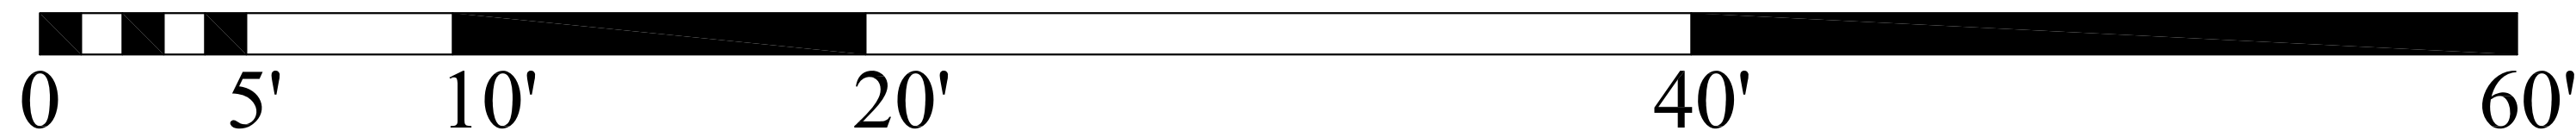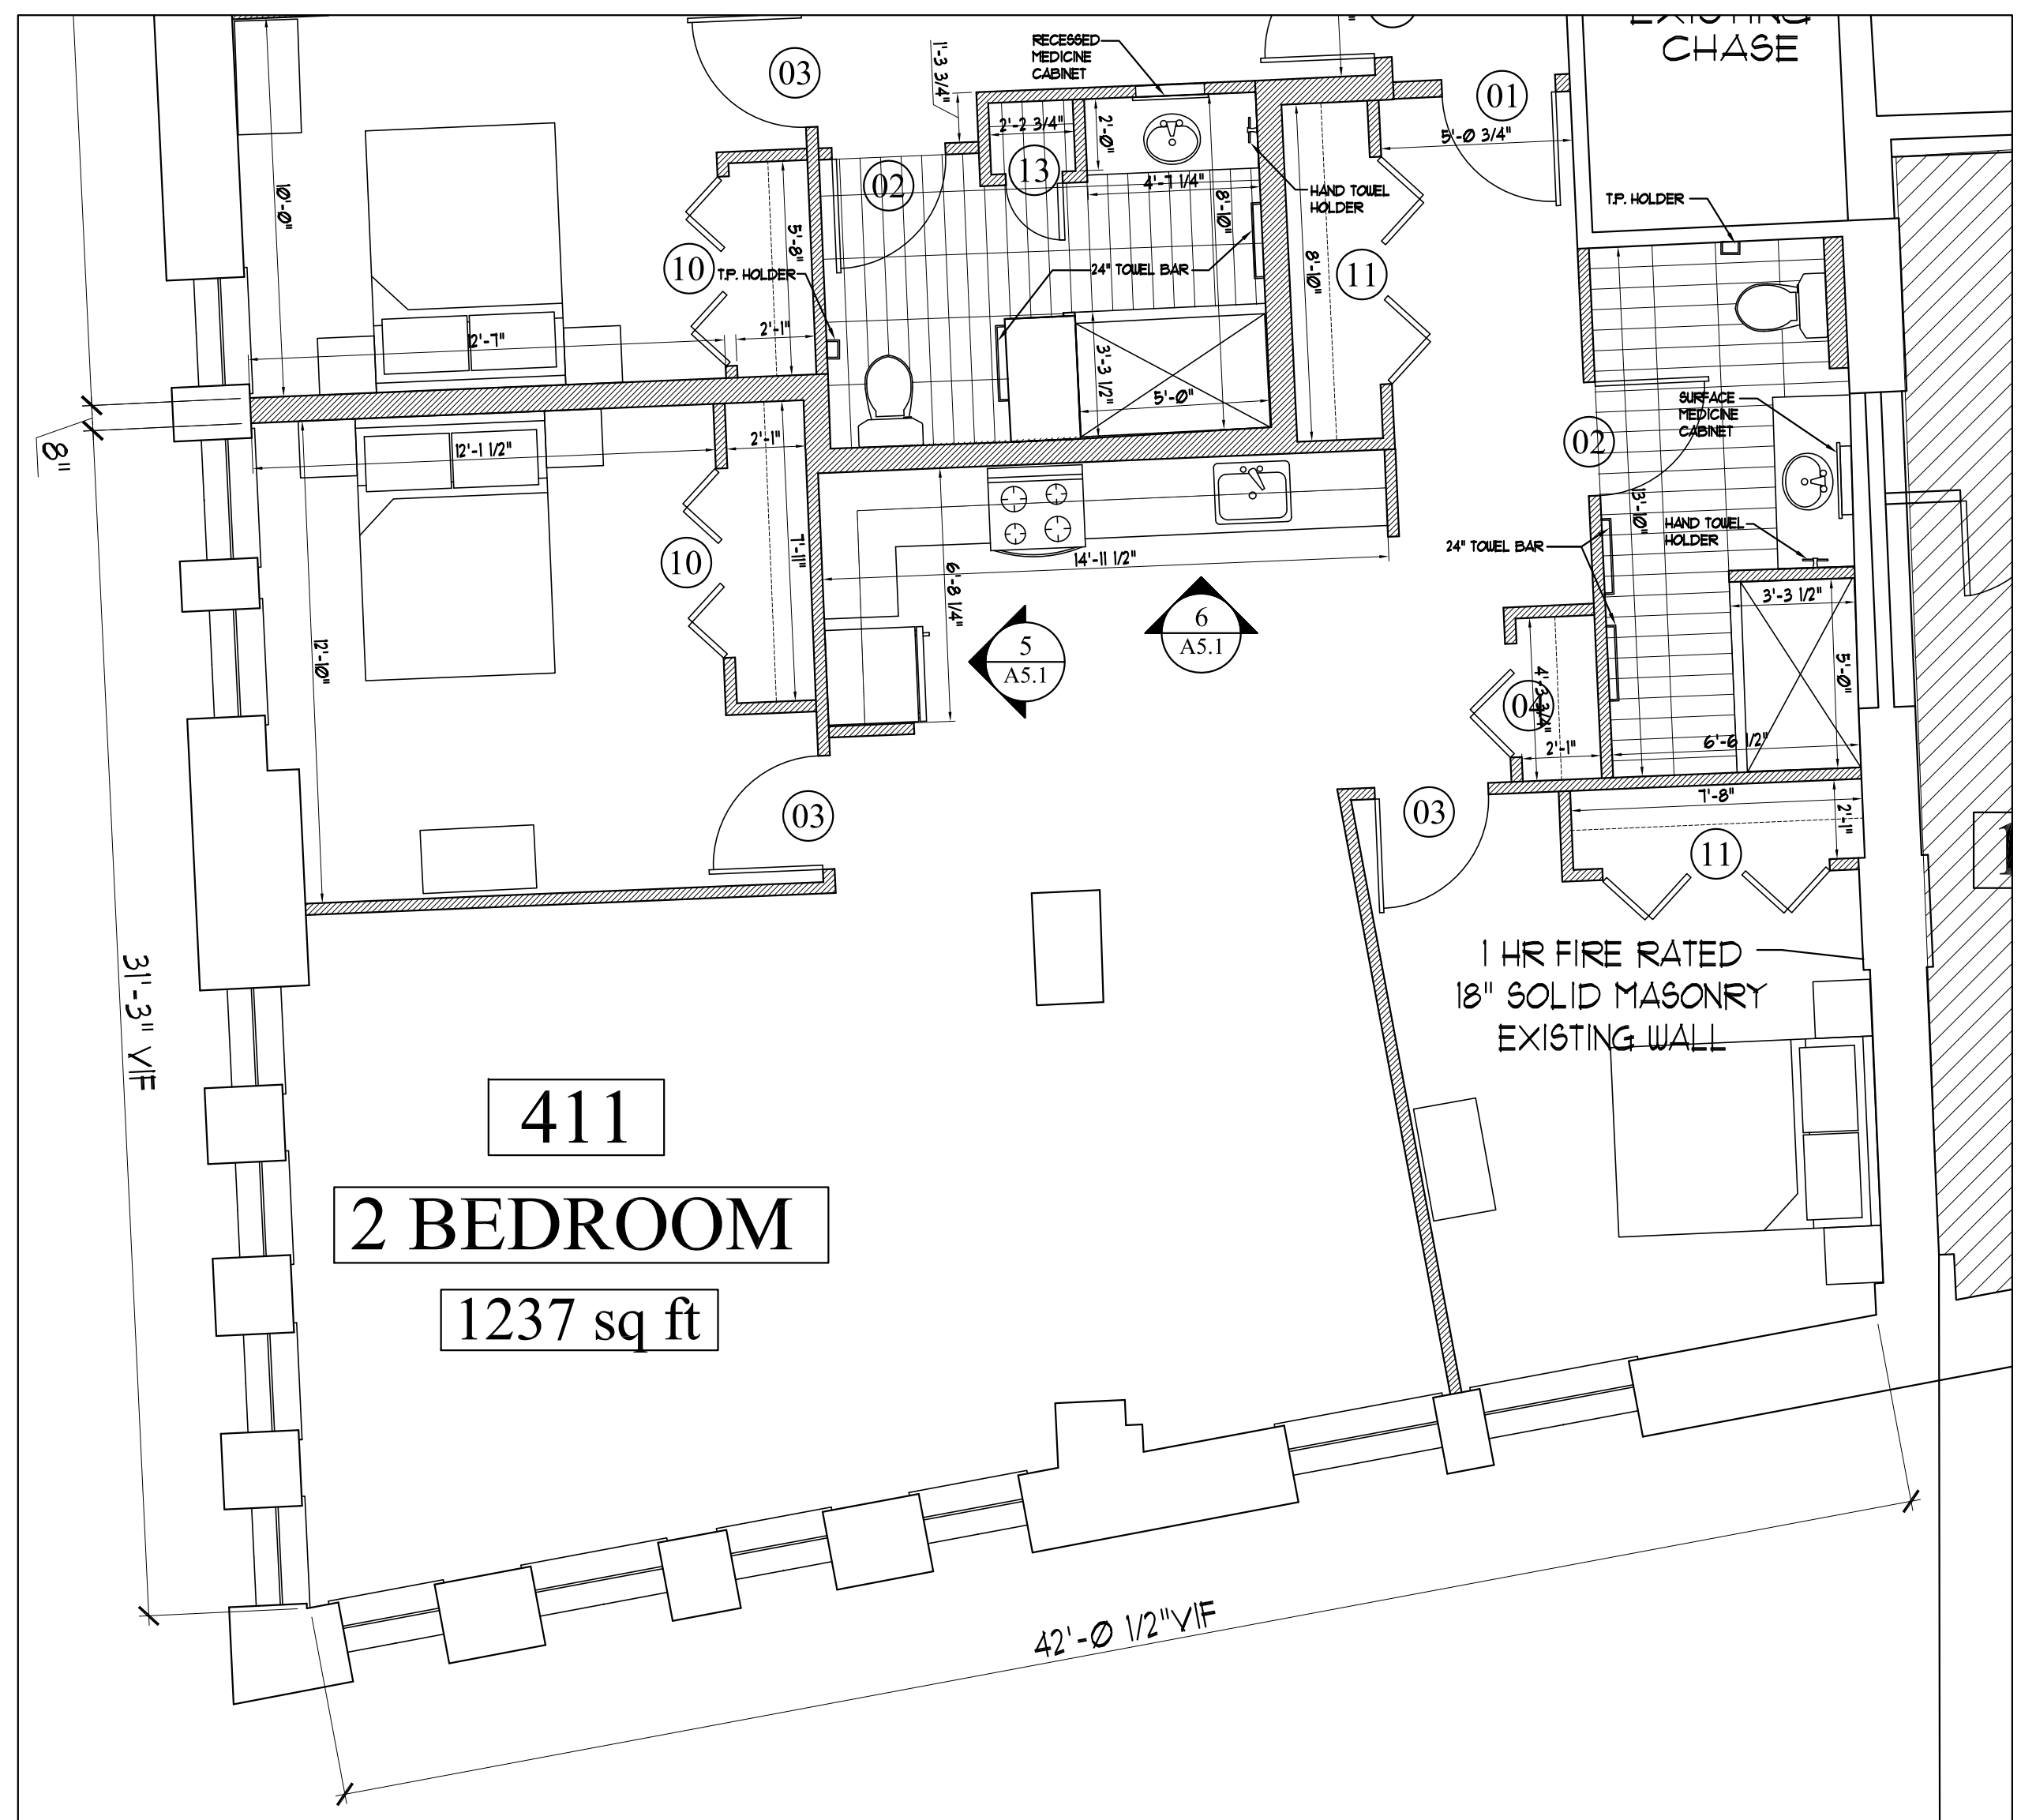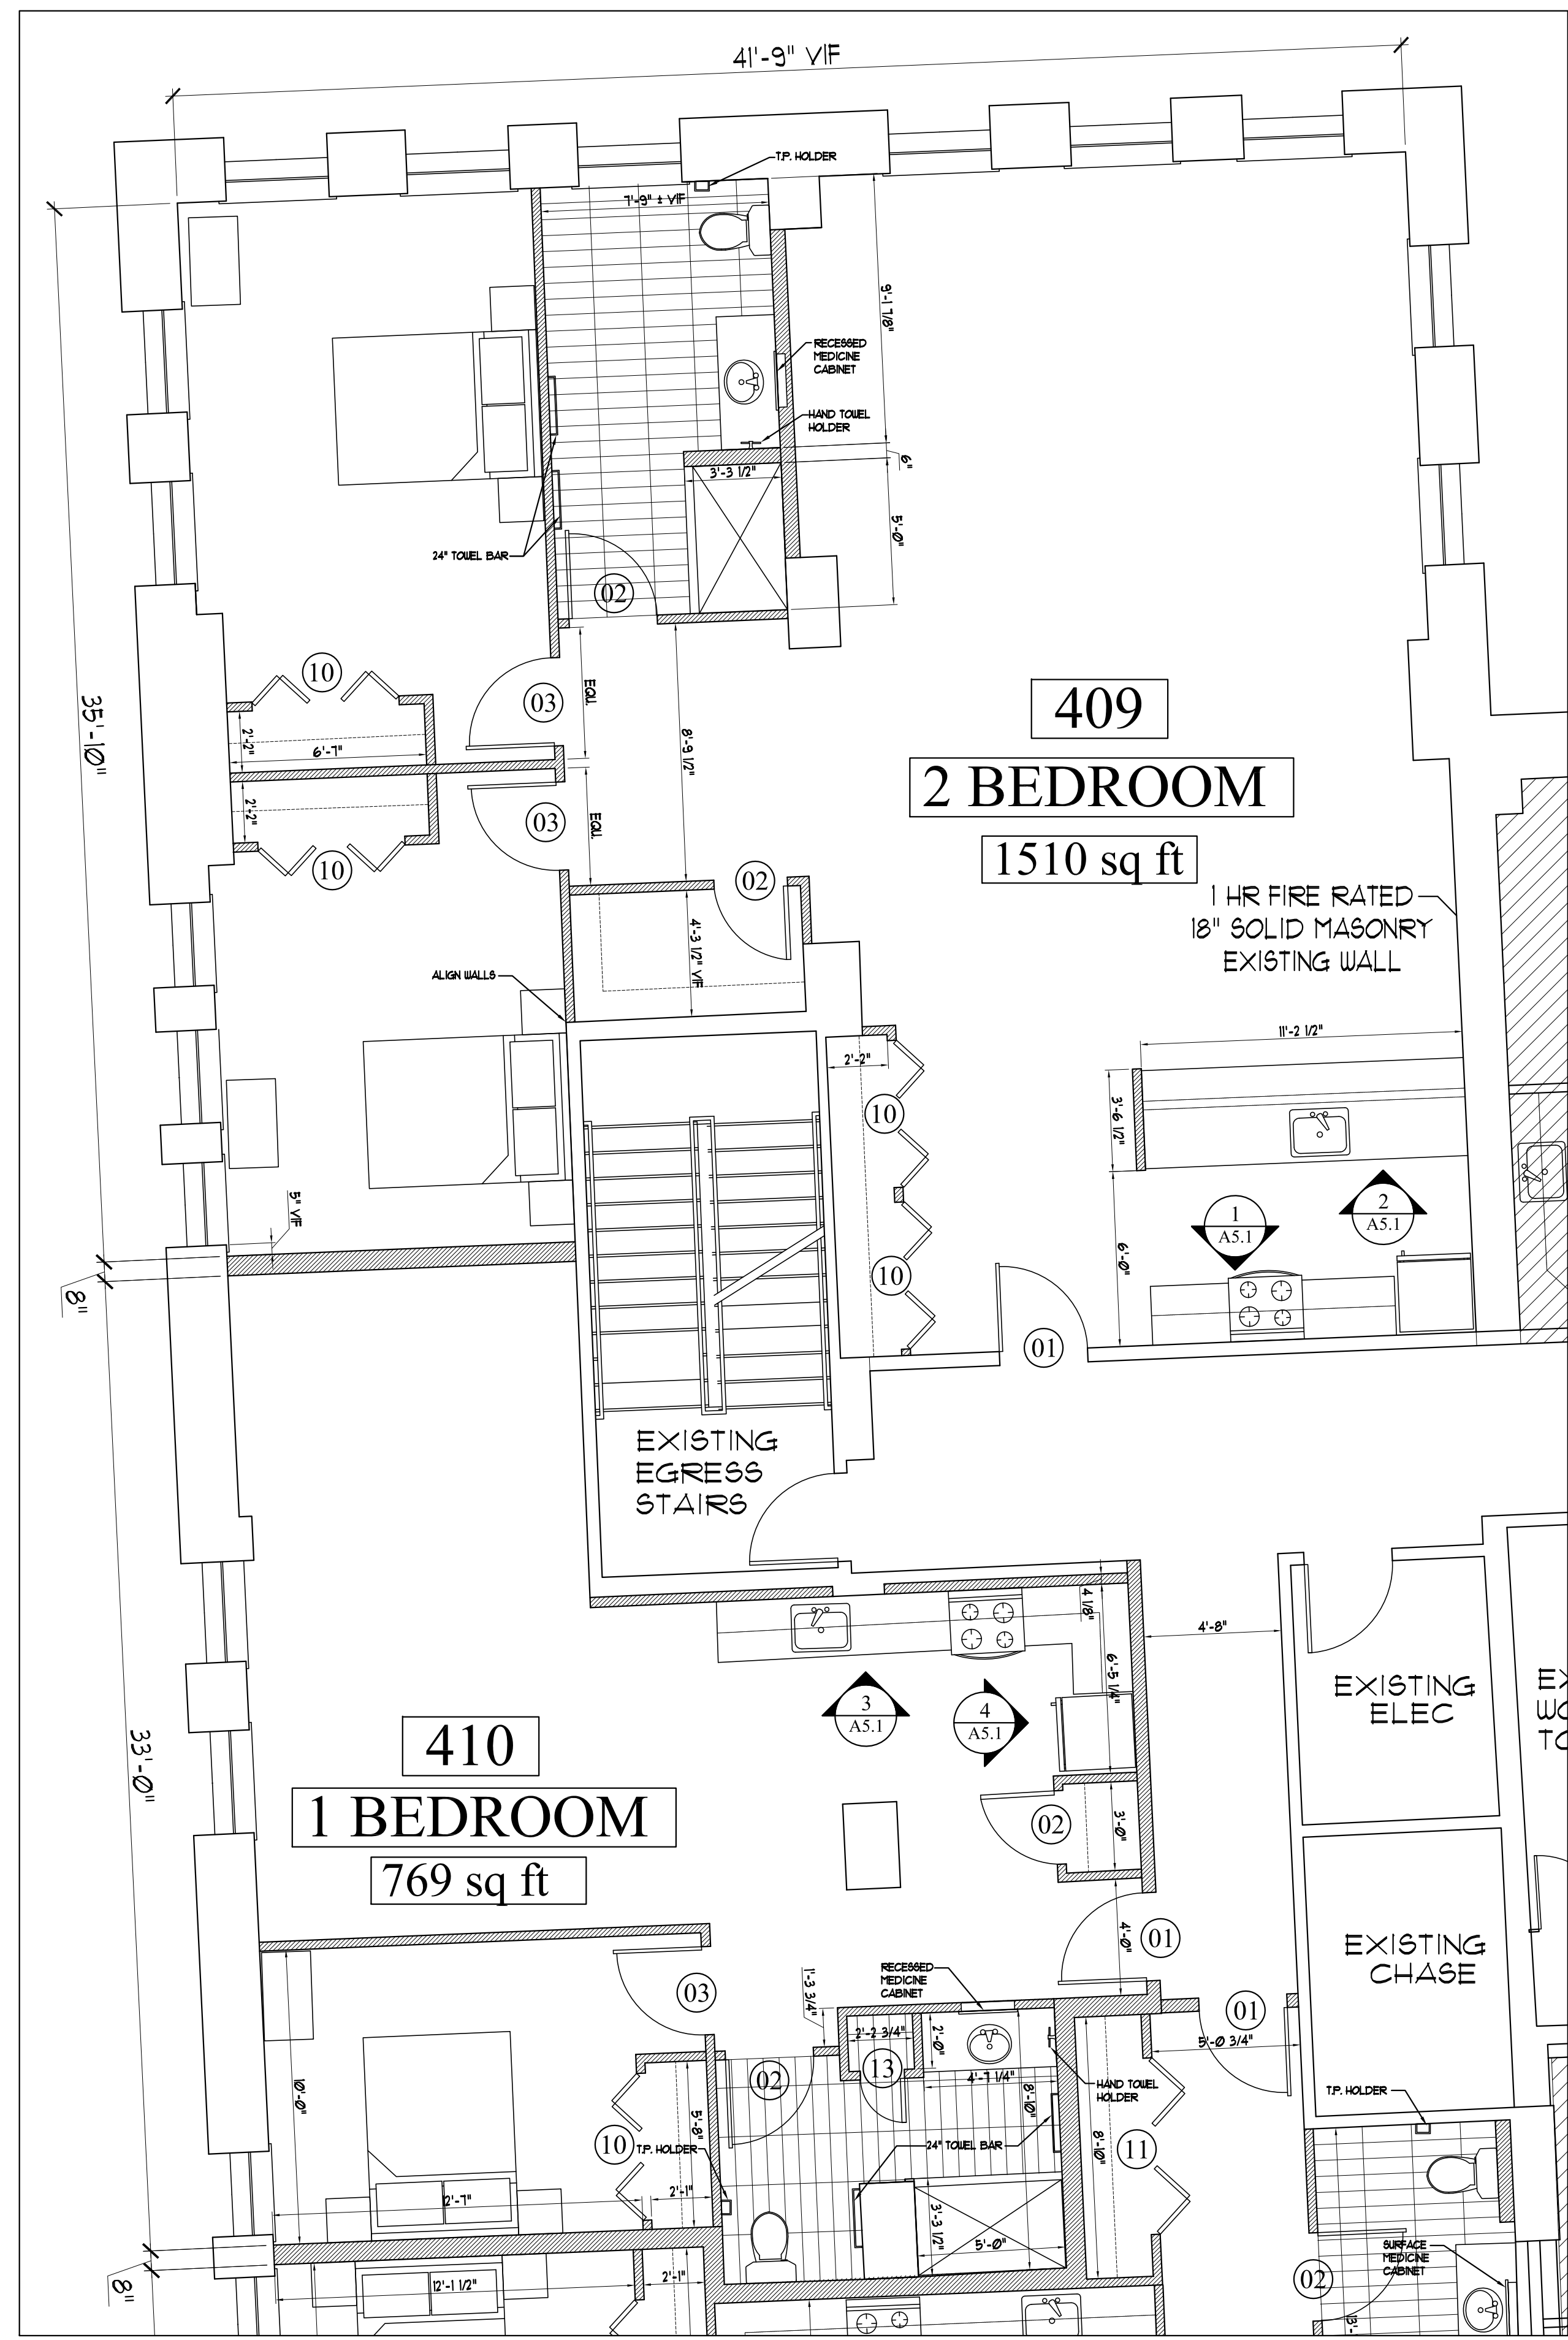

NOTES
 -Provide Robe hook at back of each bathroom door - Center on door and mount 5'-0" AFF.
 -Provide 2 at Accessible room #403 one at 6'-0" AFF. one at 48" AFF.
 Provide blocking at all T.P. Holders (2'-0" AFF), towel bars (48" AFF.) and hand towel holders (54" AFF.)

