




1 UNIT # 409 KITCHEN ELEVATION
1/2" = 1'-0"

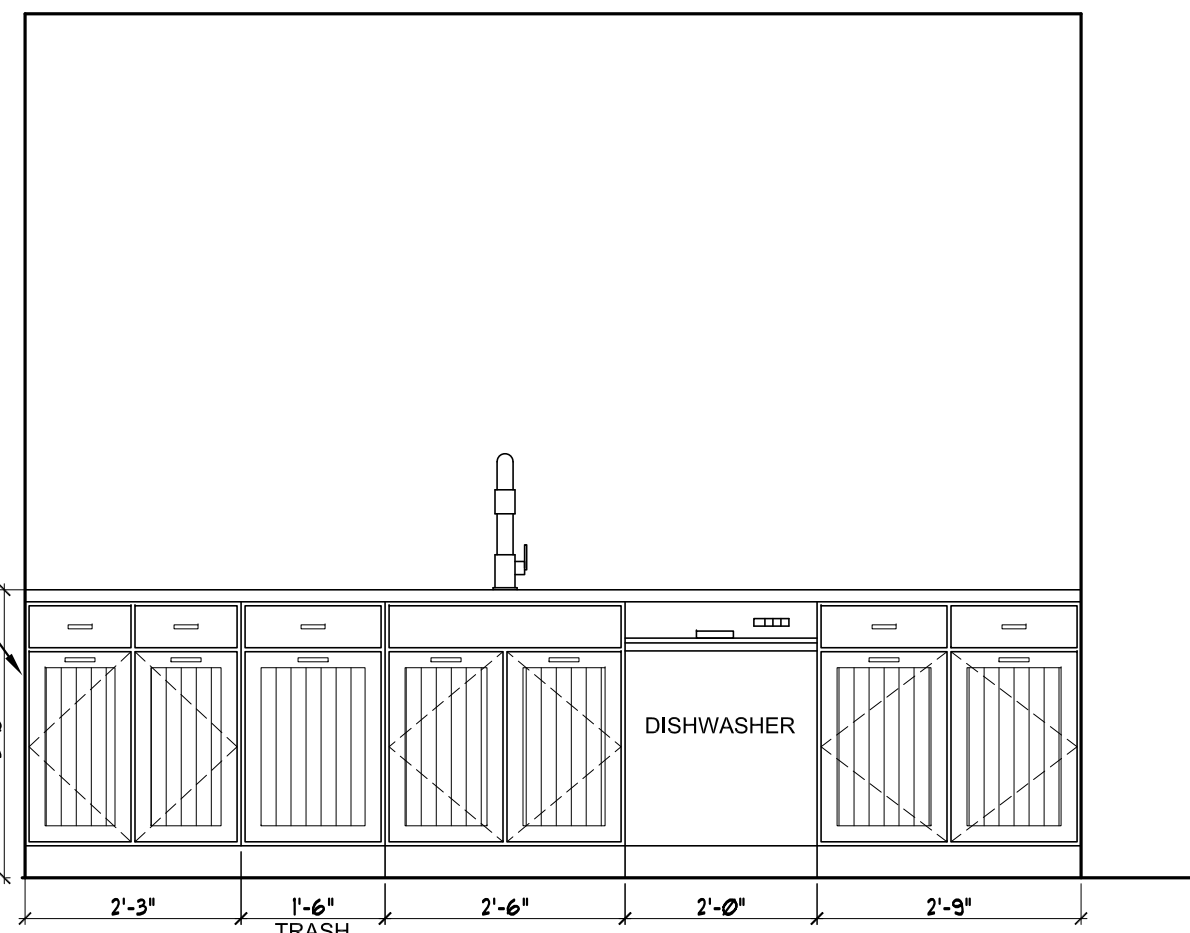


2 UNIT # 409 KITCHEN ELEVATION
1/2" = 1'-0"

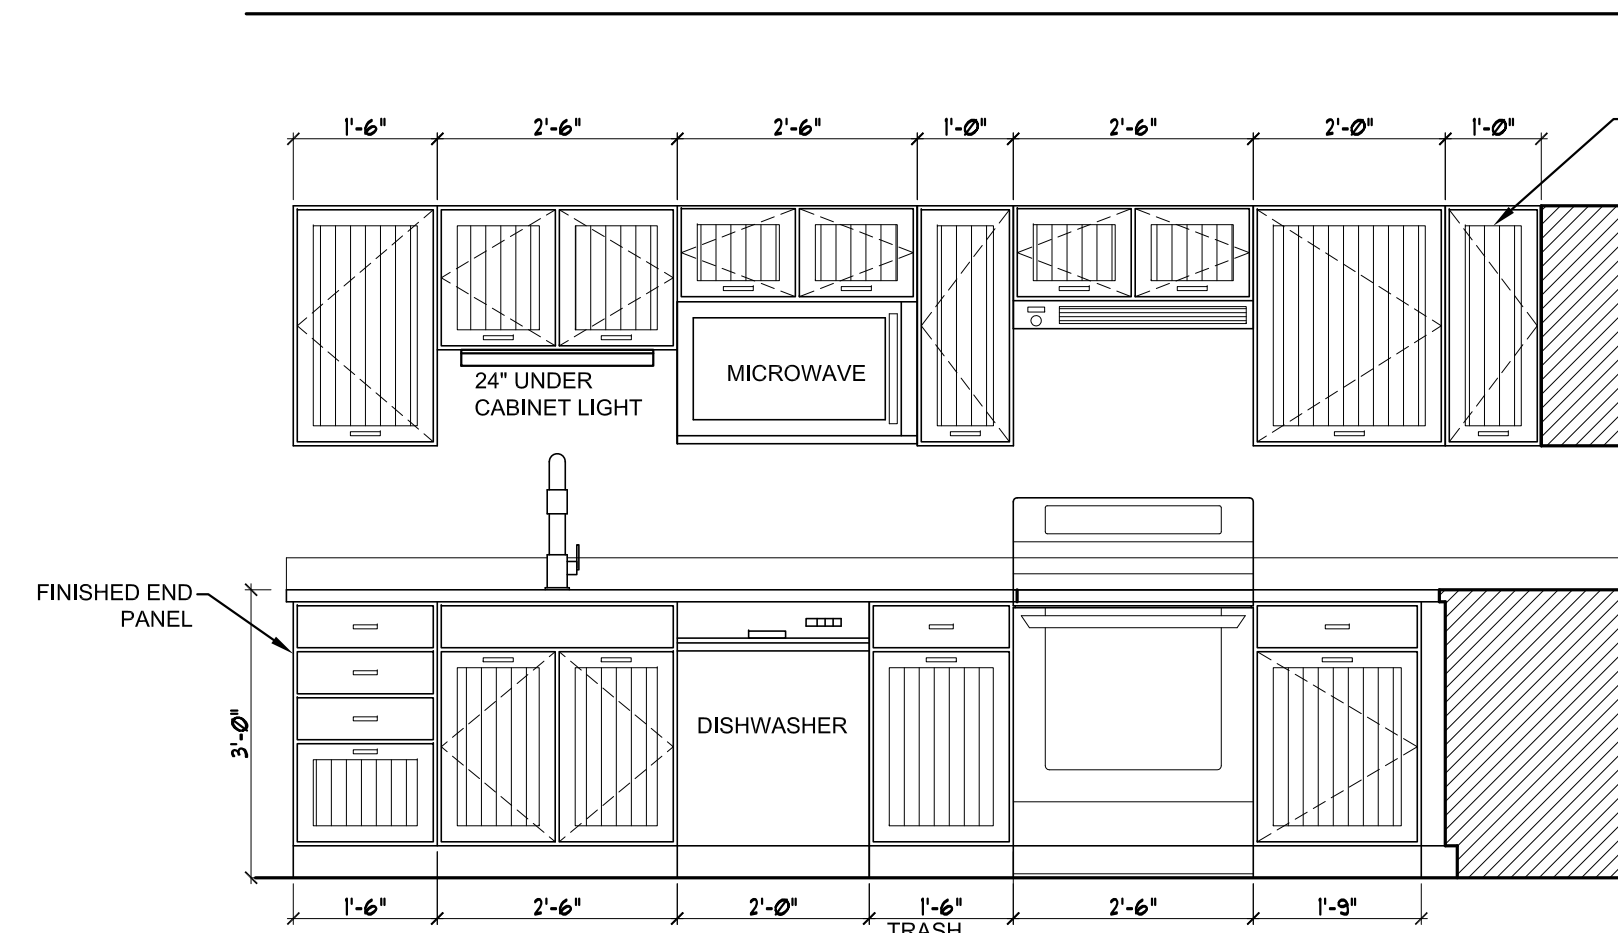


3 UNIT # 410 KITCHEN ELEVATION
1/2" = 1'-0"

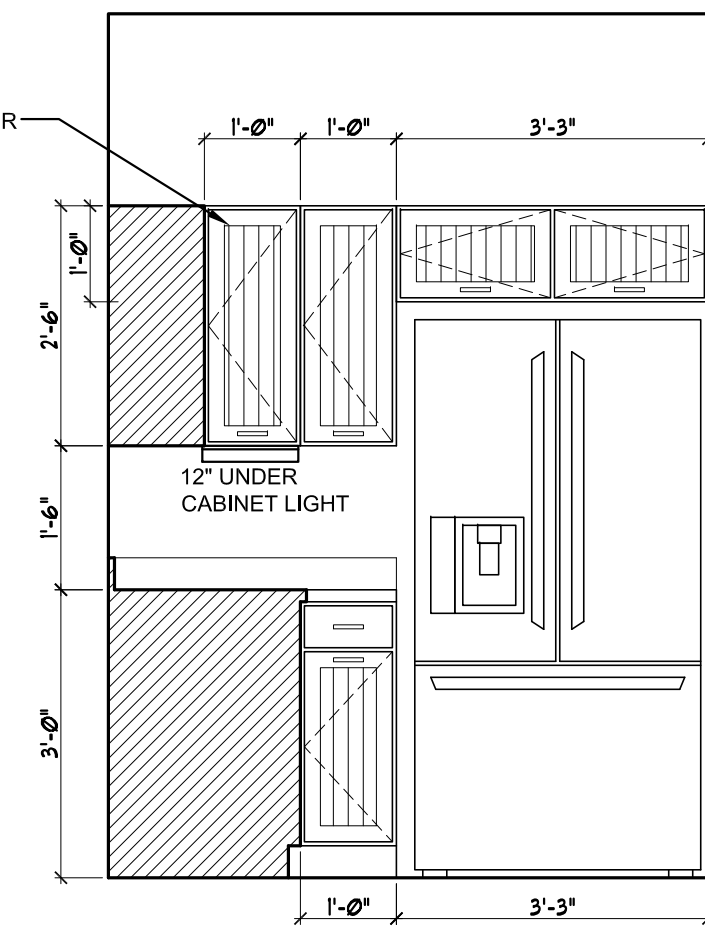


4 UNIT # 410 KITCHEN ELEVATION
1/2" = 1'-0"

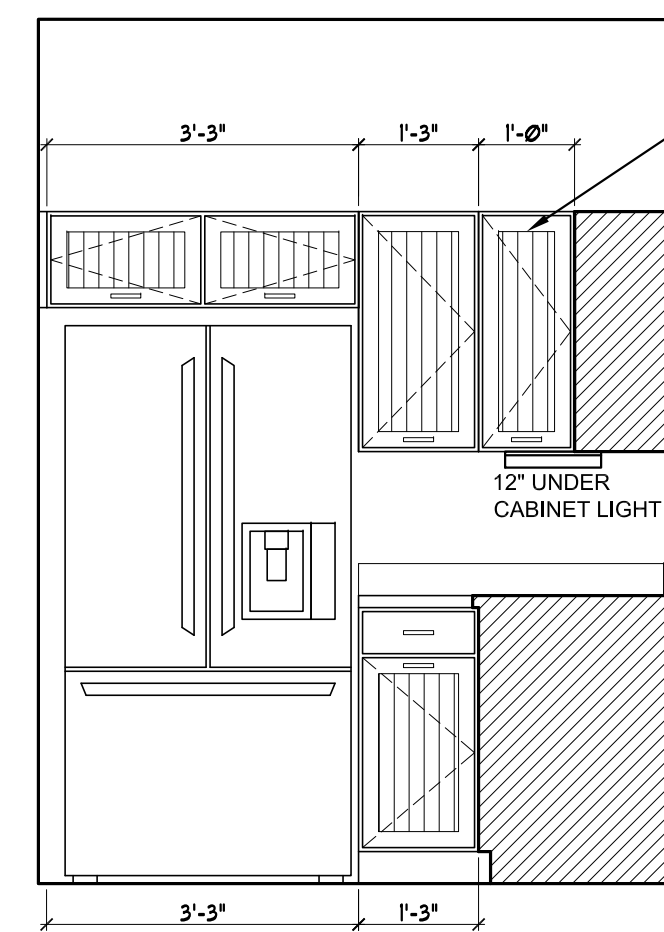


5 UNIT # 411 KITCHEN ELEVATION
1/2" = 1'-0"

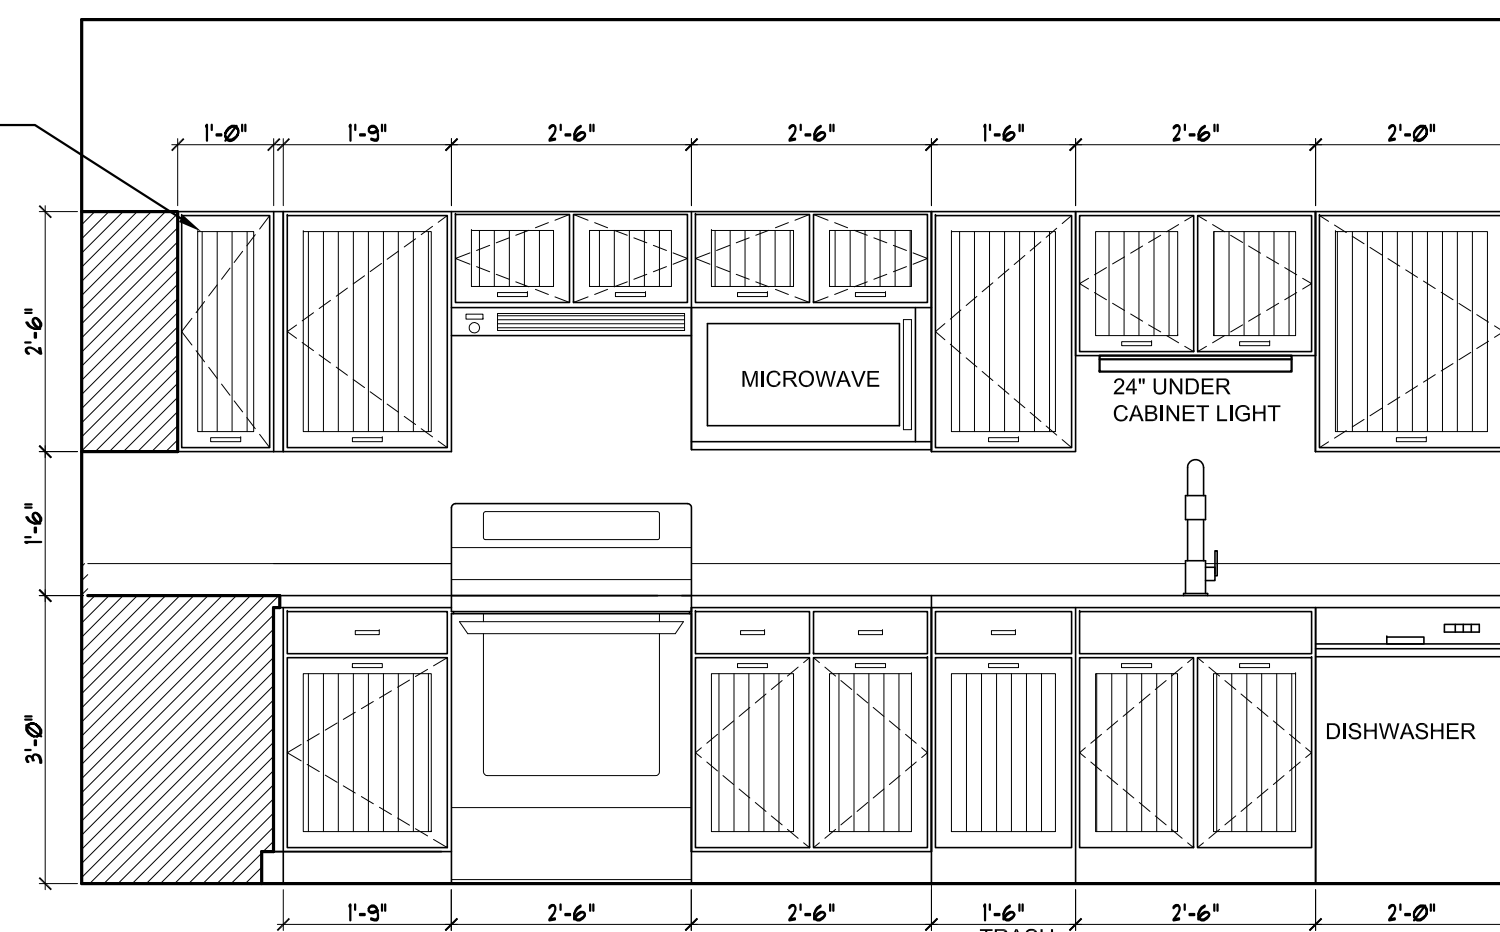


6 UNIT # 411 KITCHEN ELEVATION
1/2" = 1'-0"

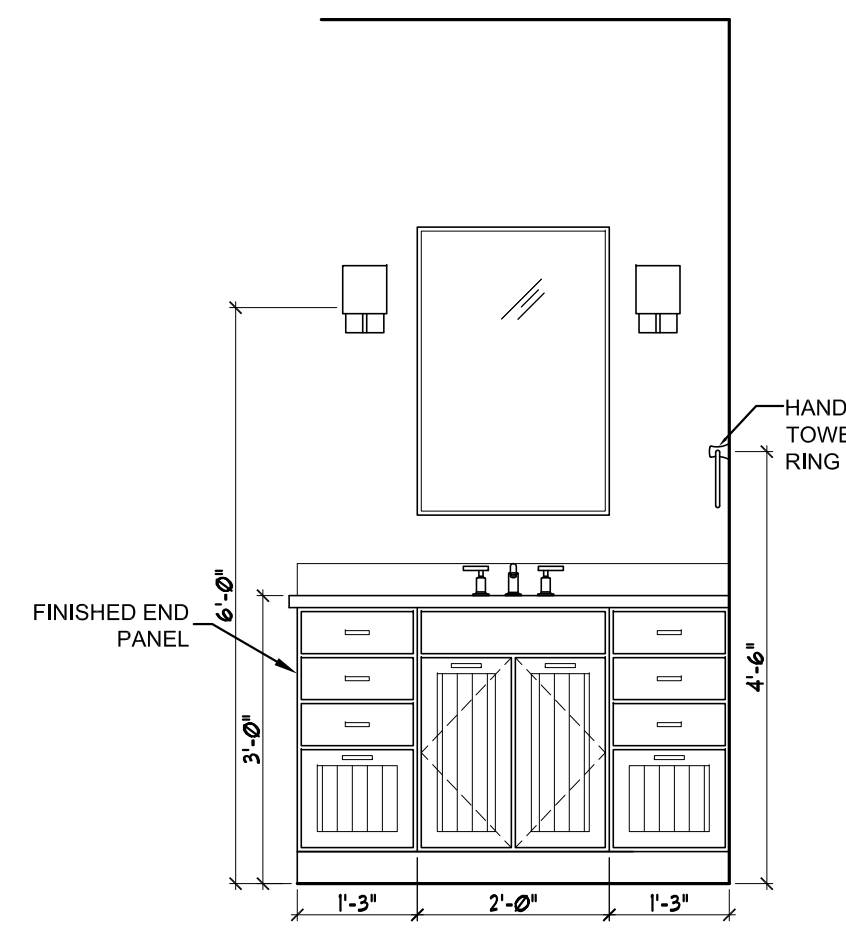

20 VANITY ELEVATION, UNIT 409, 411.
1/2" = 1'-0"


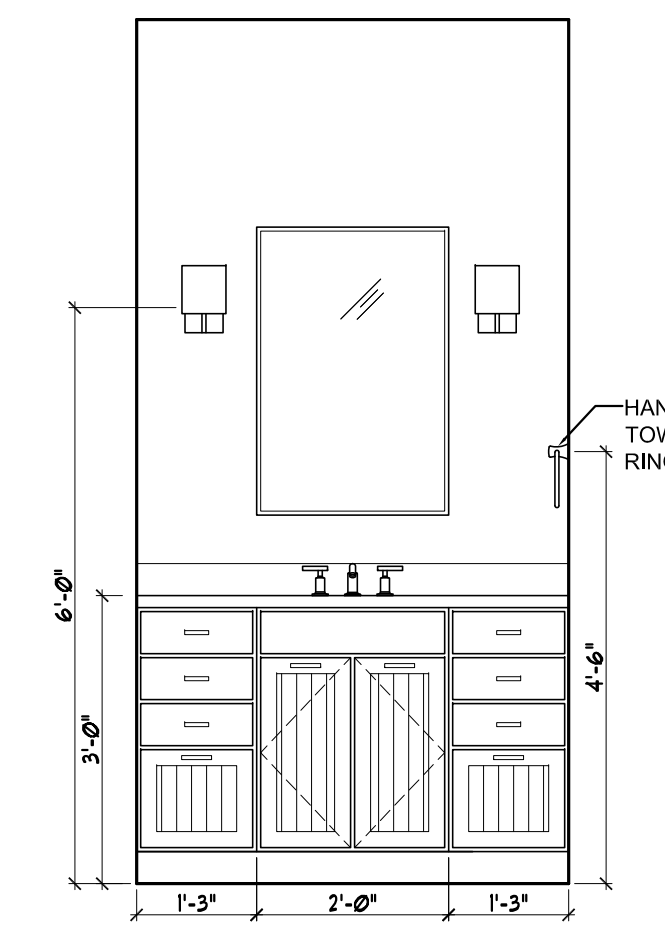


20 VANITY ELEVATION, UNIT 410
1/2" = 1'-0"

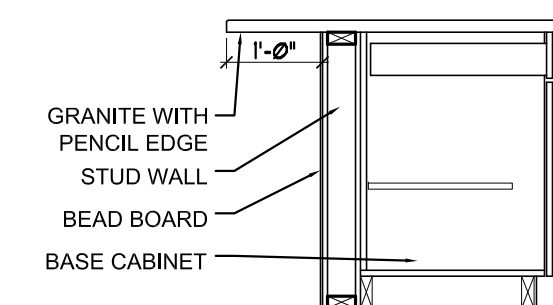

TYPICAL DETAIL AT
A KITCHEN ISLAND
1/2" = 1'-0"

GENERAL NOTE: PROVIDE
BLOCKING AT ALL BUILT-INS AS
REQUIRED

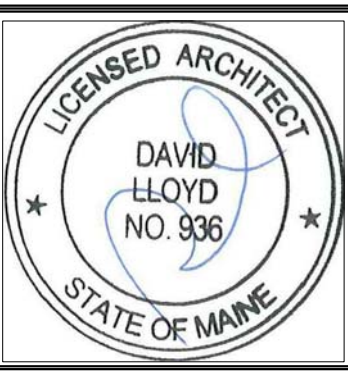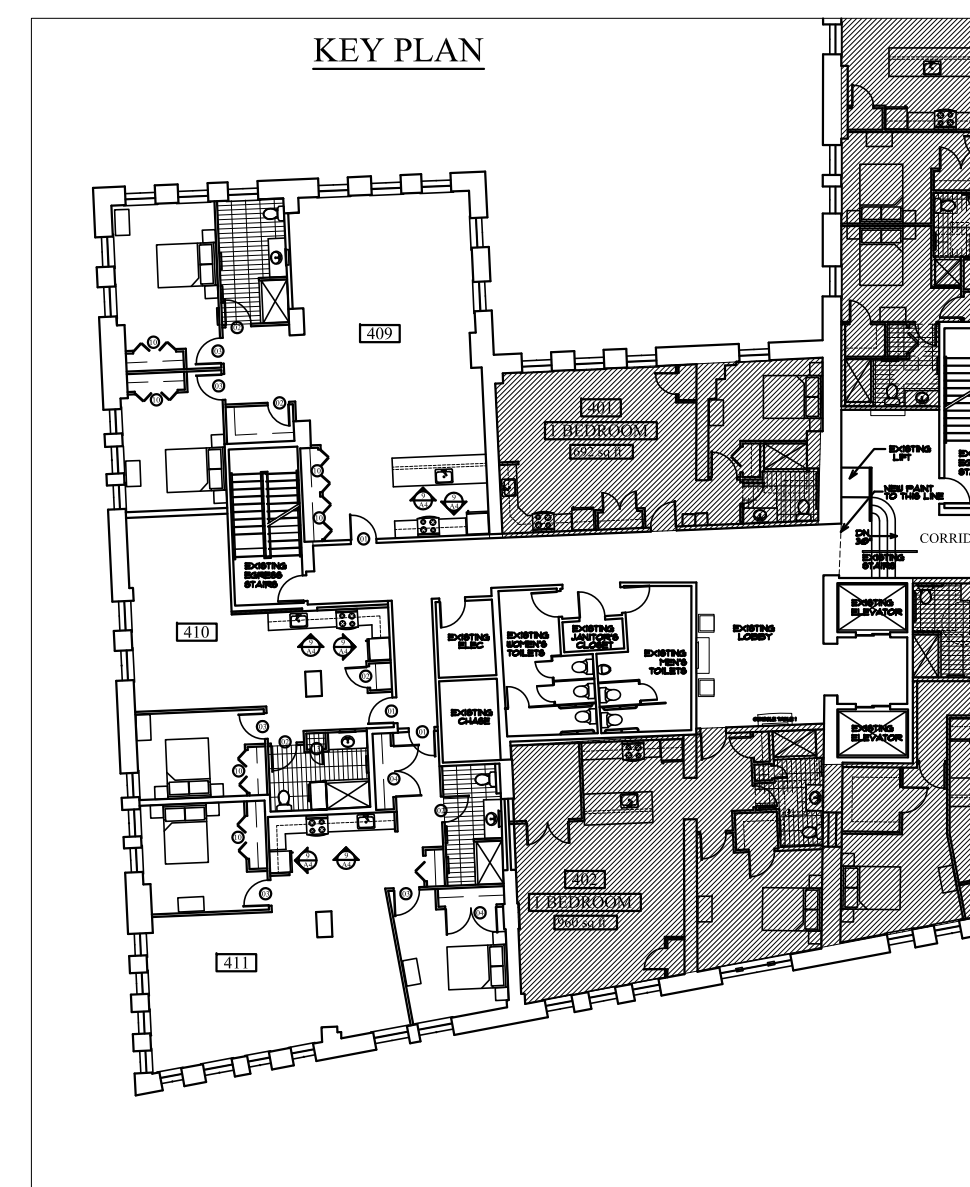

Owner:

Consulting Engineer:

Architect:
ARCHETYPE
architects
48 Union Wharf Portland, Maine 04101
(207) 772-6022 Fax (207) 772-4056

Project:
J.B. BROWN BUILDING
537 CONGRESS STREET
PORTLAND, ME

Revisions:

Date: 22 November 2011
Scale: 1/2" = 1'-0"
**FOURTH FLOOR
INTERIOR ELEVATIONS**

A5.1