




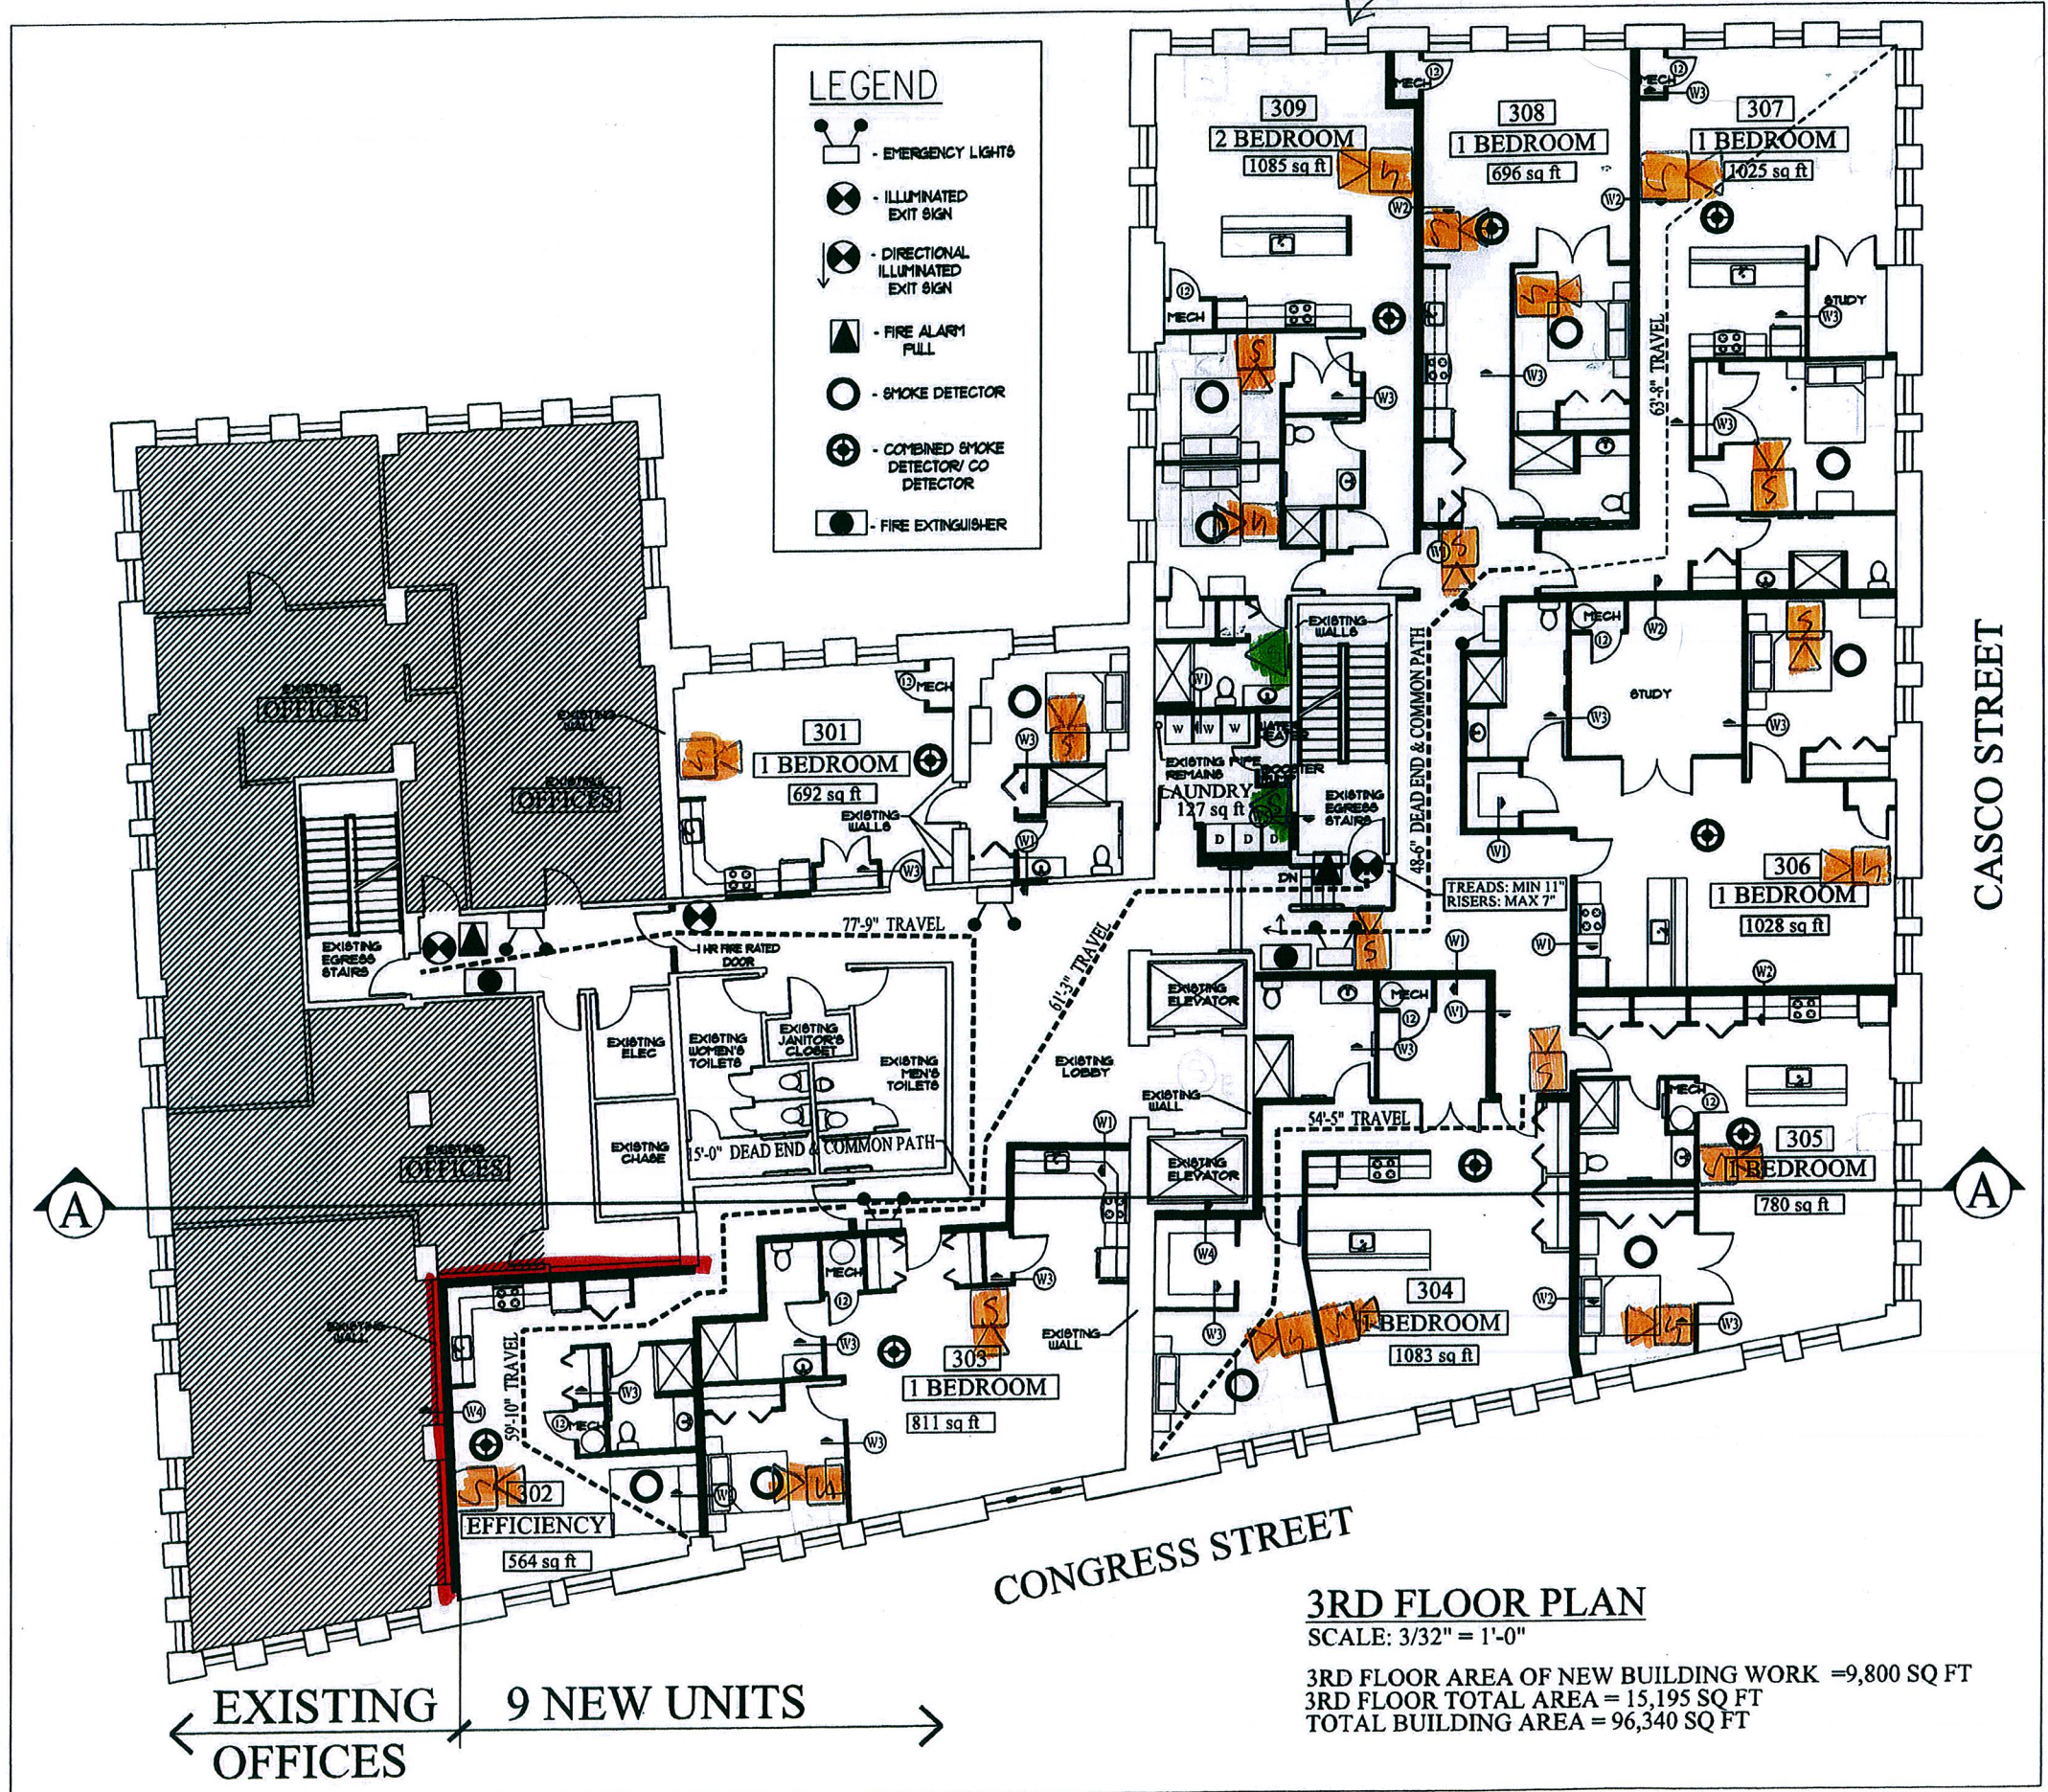
 - Spraker Strobe (21)  
 - Strobe (2)

- LEGEND**
-  - EMERGENCY LIGHTS
  -  - ILLUMINATED EXIT SIGN
  -  - DIRECTIONAL ILLUMINATED EXIT SIGN
  -  - FIRE ALARM PULL
  -  - SMOKE DETECTOR
  -  - COMBINED SMOKE DETECTOR/CO DETECTOR
  -  - FIRE EXTINGUISHER



ADA?

CASCO STREET

CONGRESS STREET

A

A