

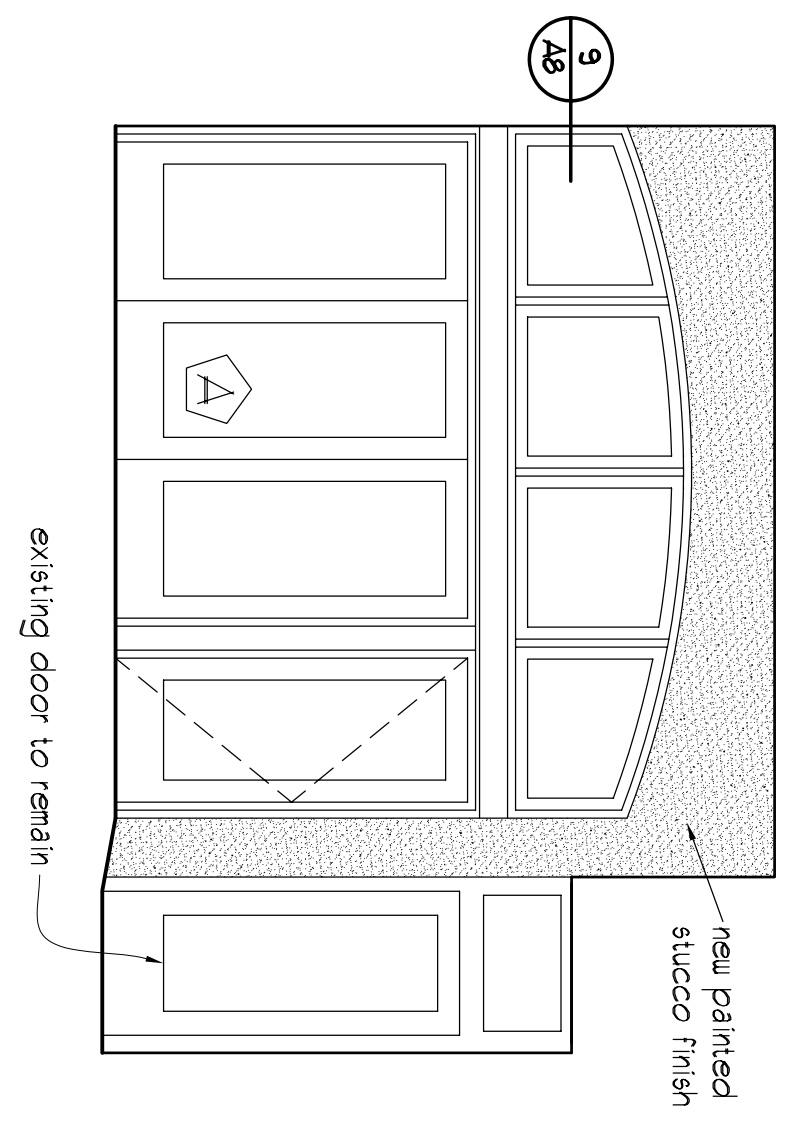



3 OAK STREET ELEVATION  
1/8" = 1'-0"

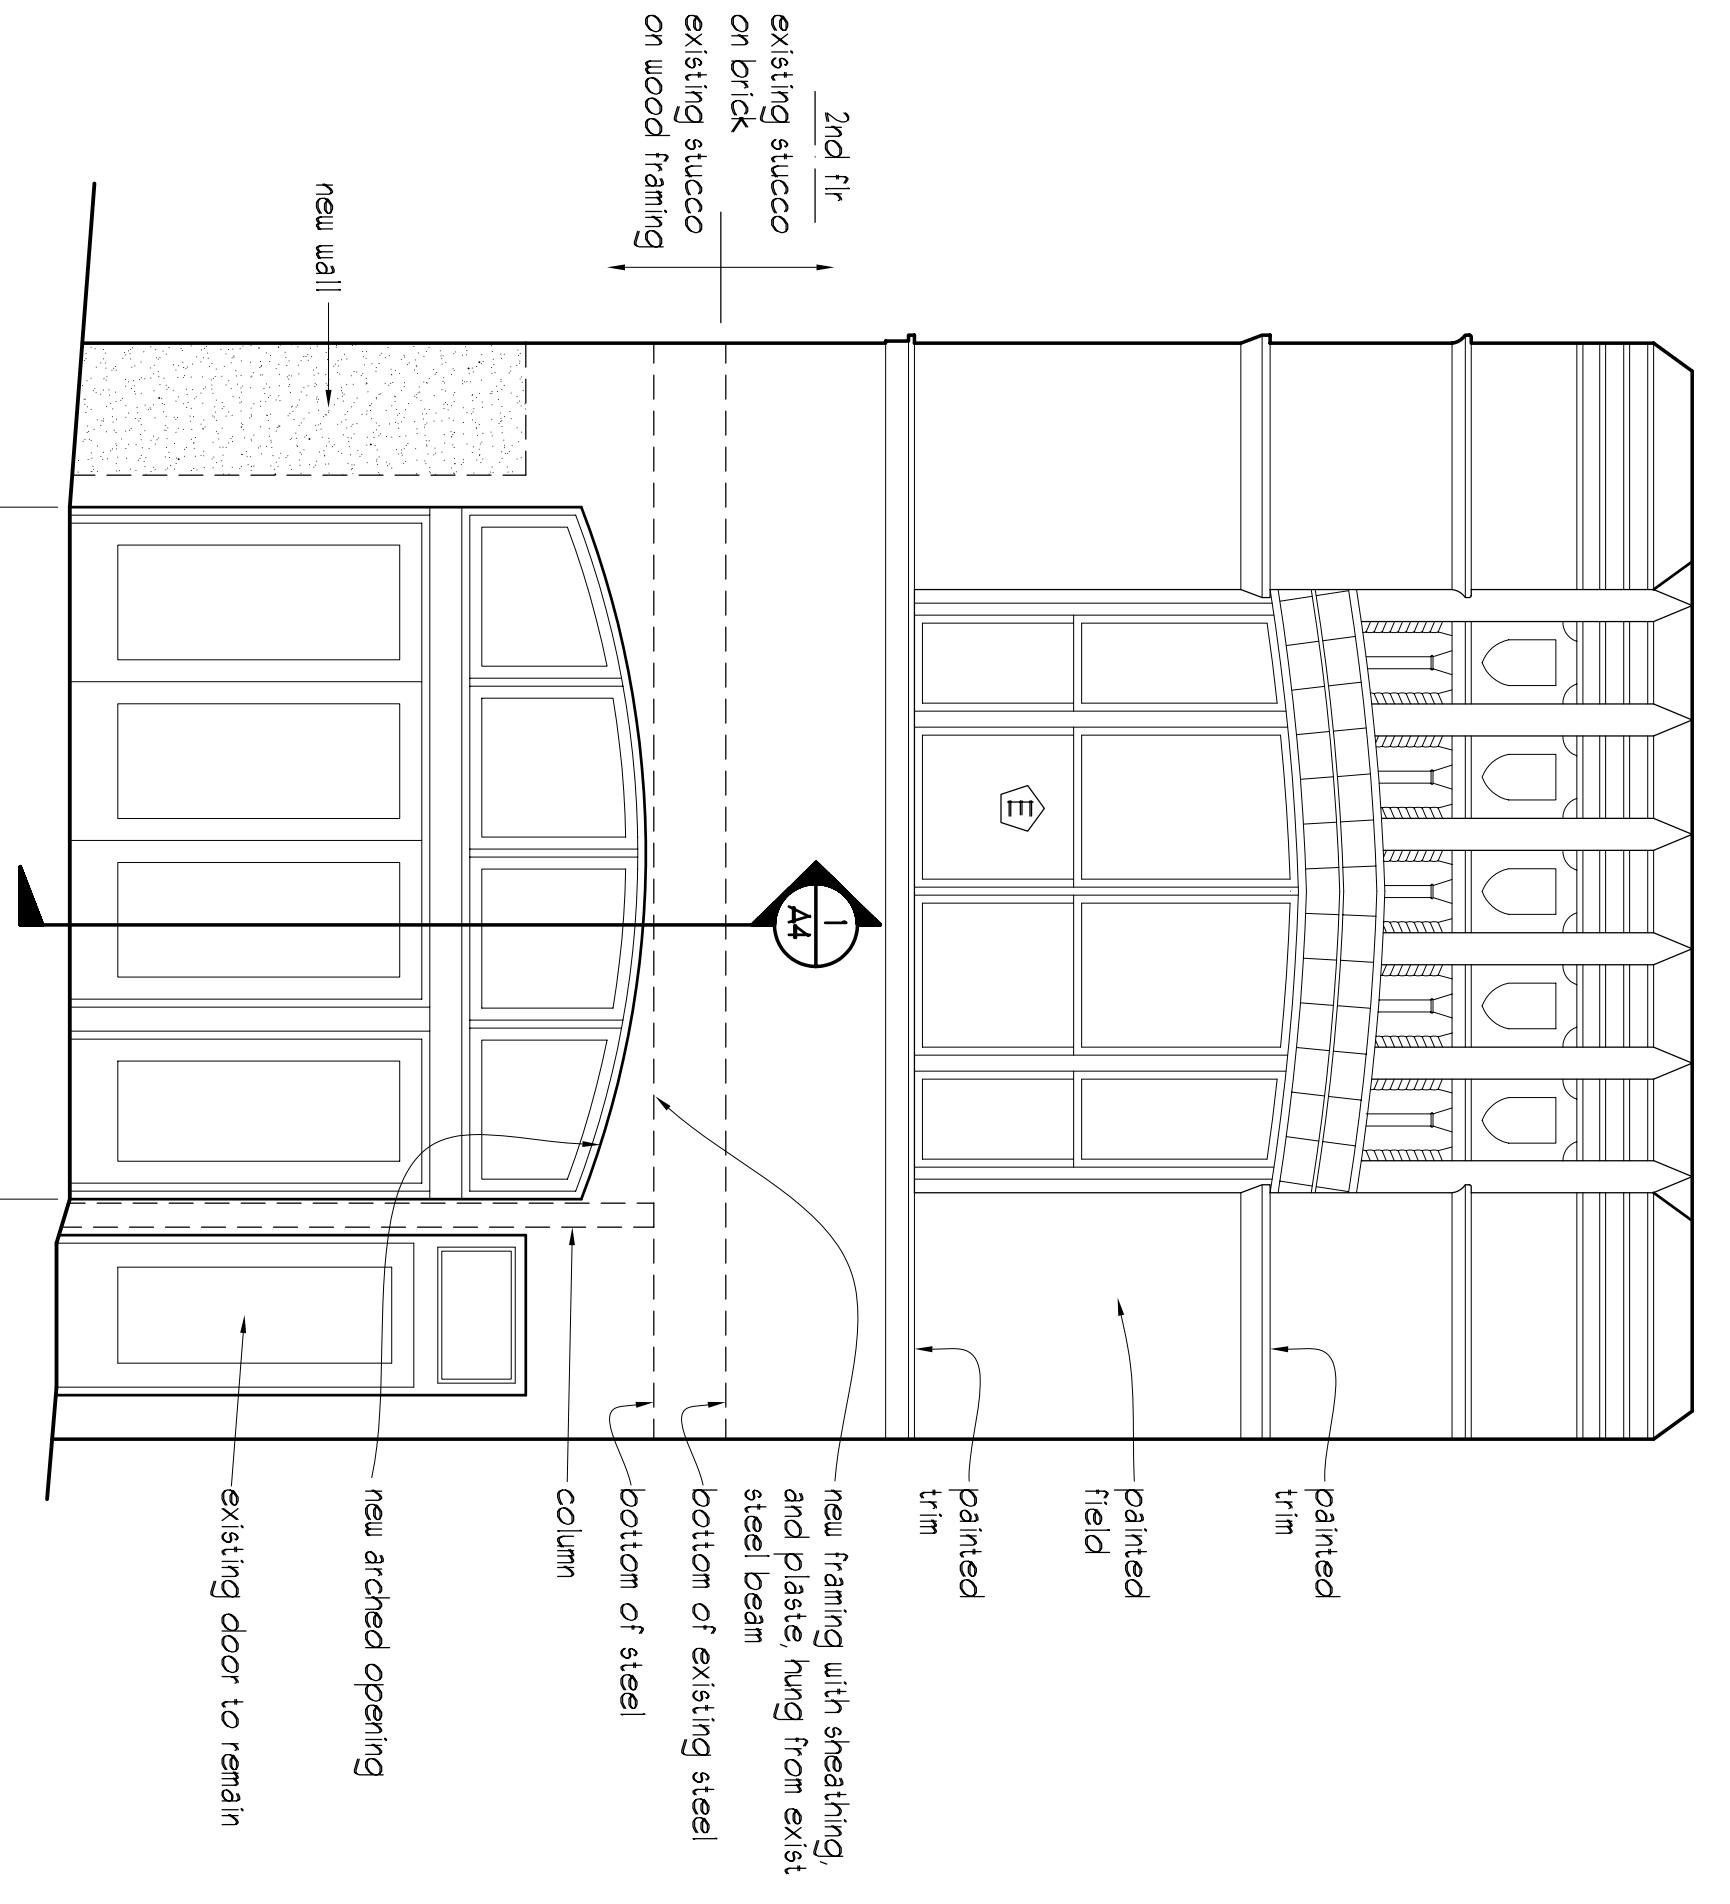

2 CONGRESS STREET ELEVATION  
1/4" = 1'-0"

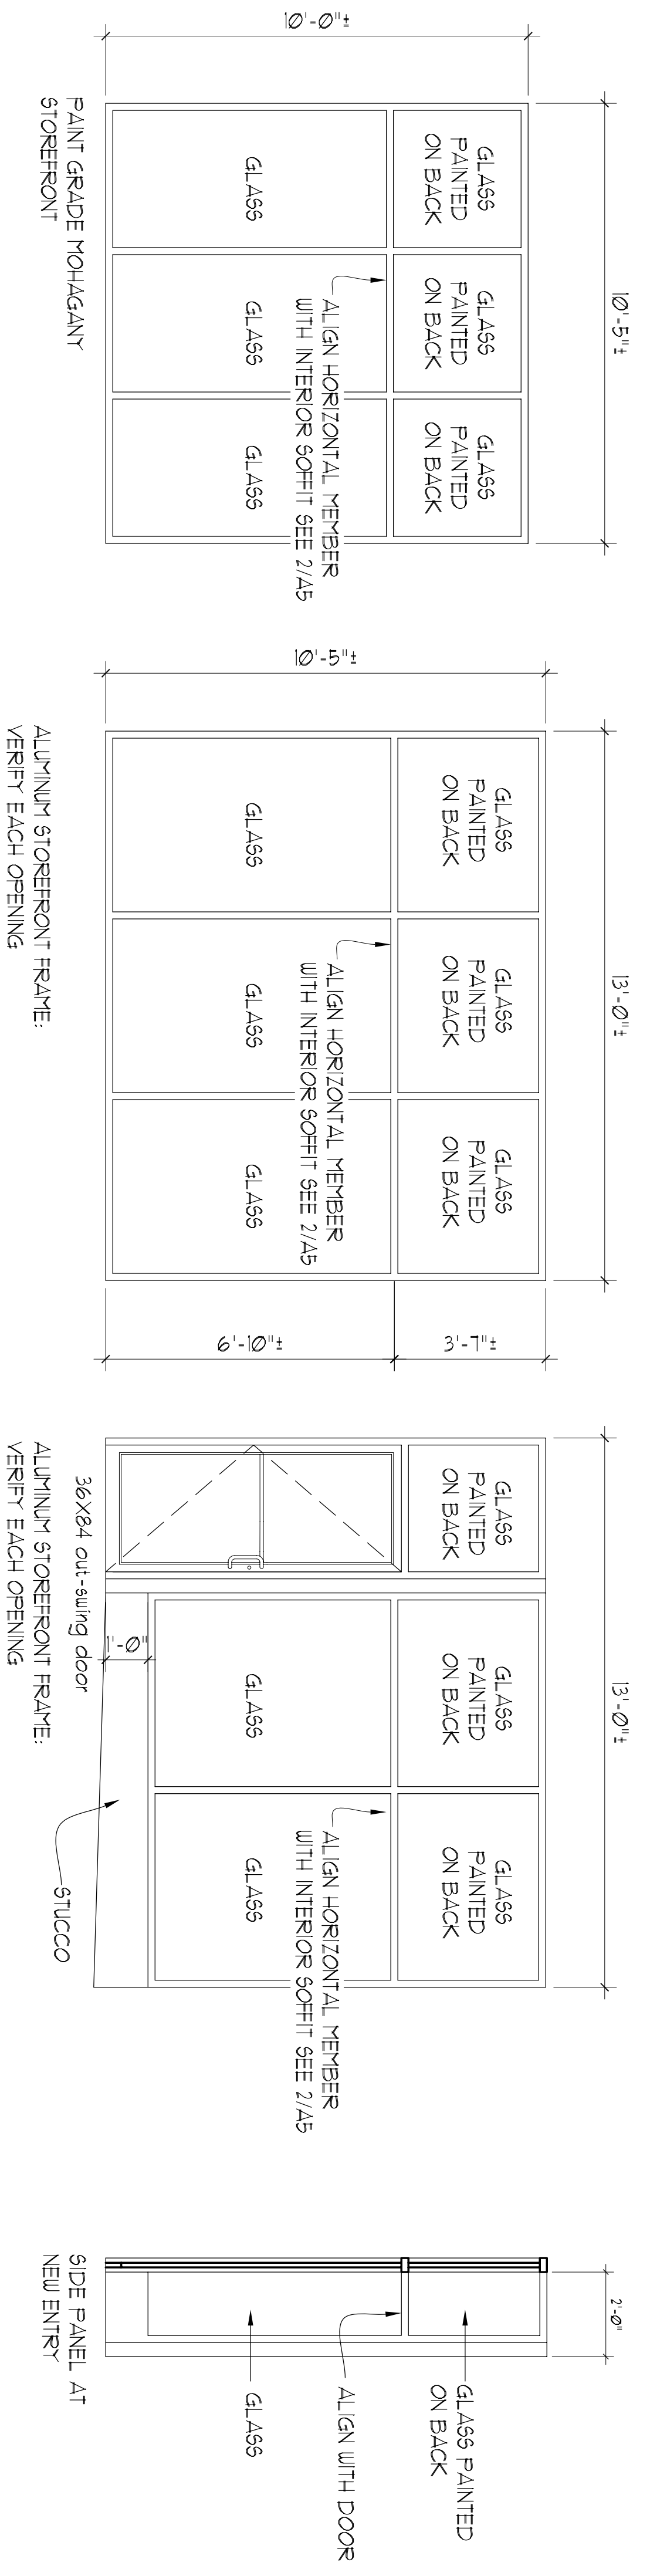

1 CONGRESS STREET ELEVATION  
1/4" = 1'-0"

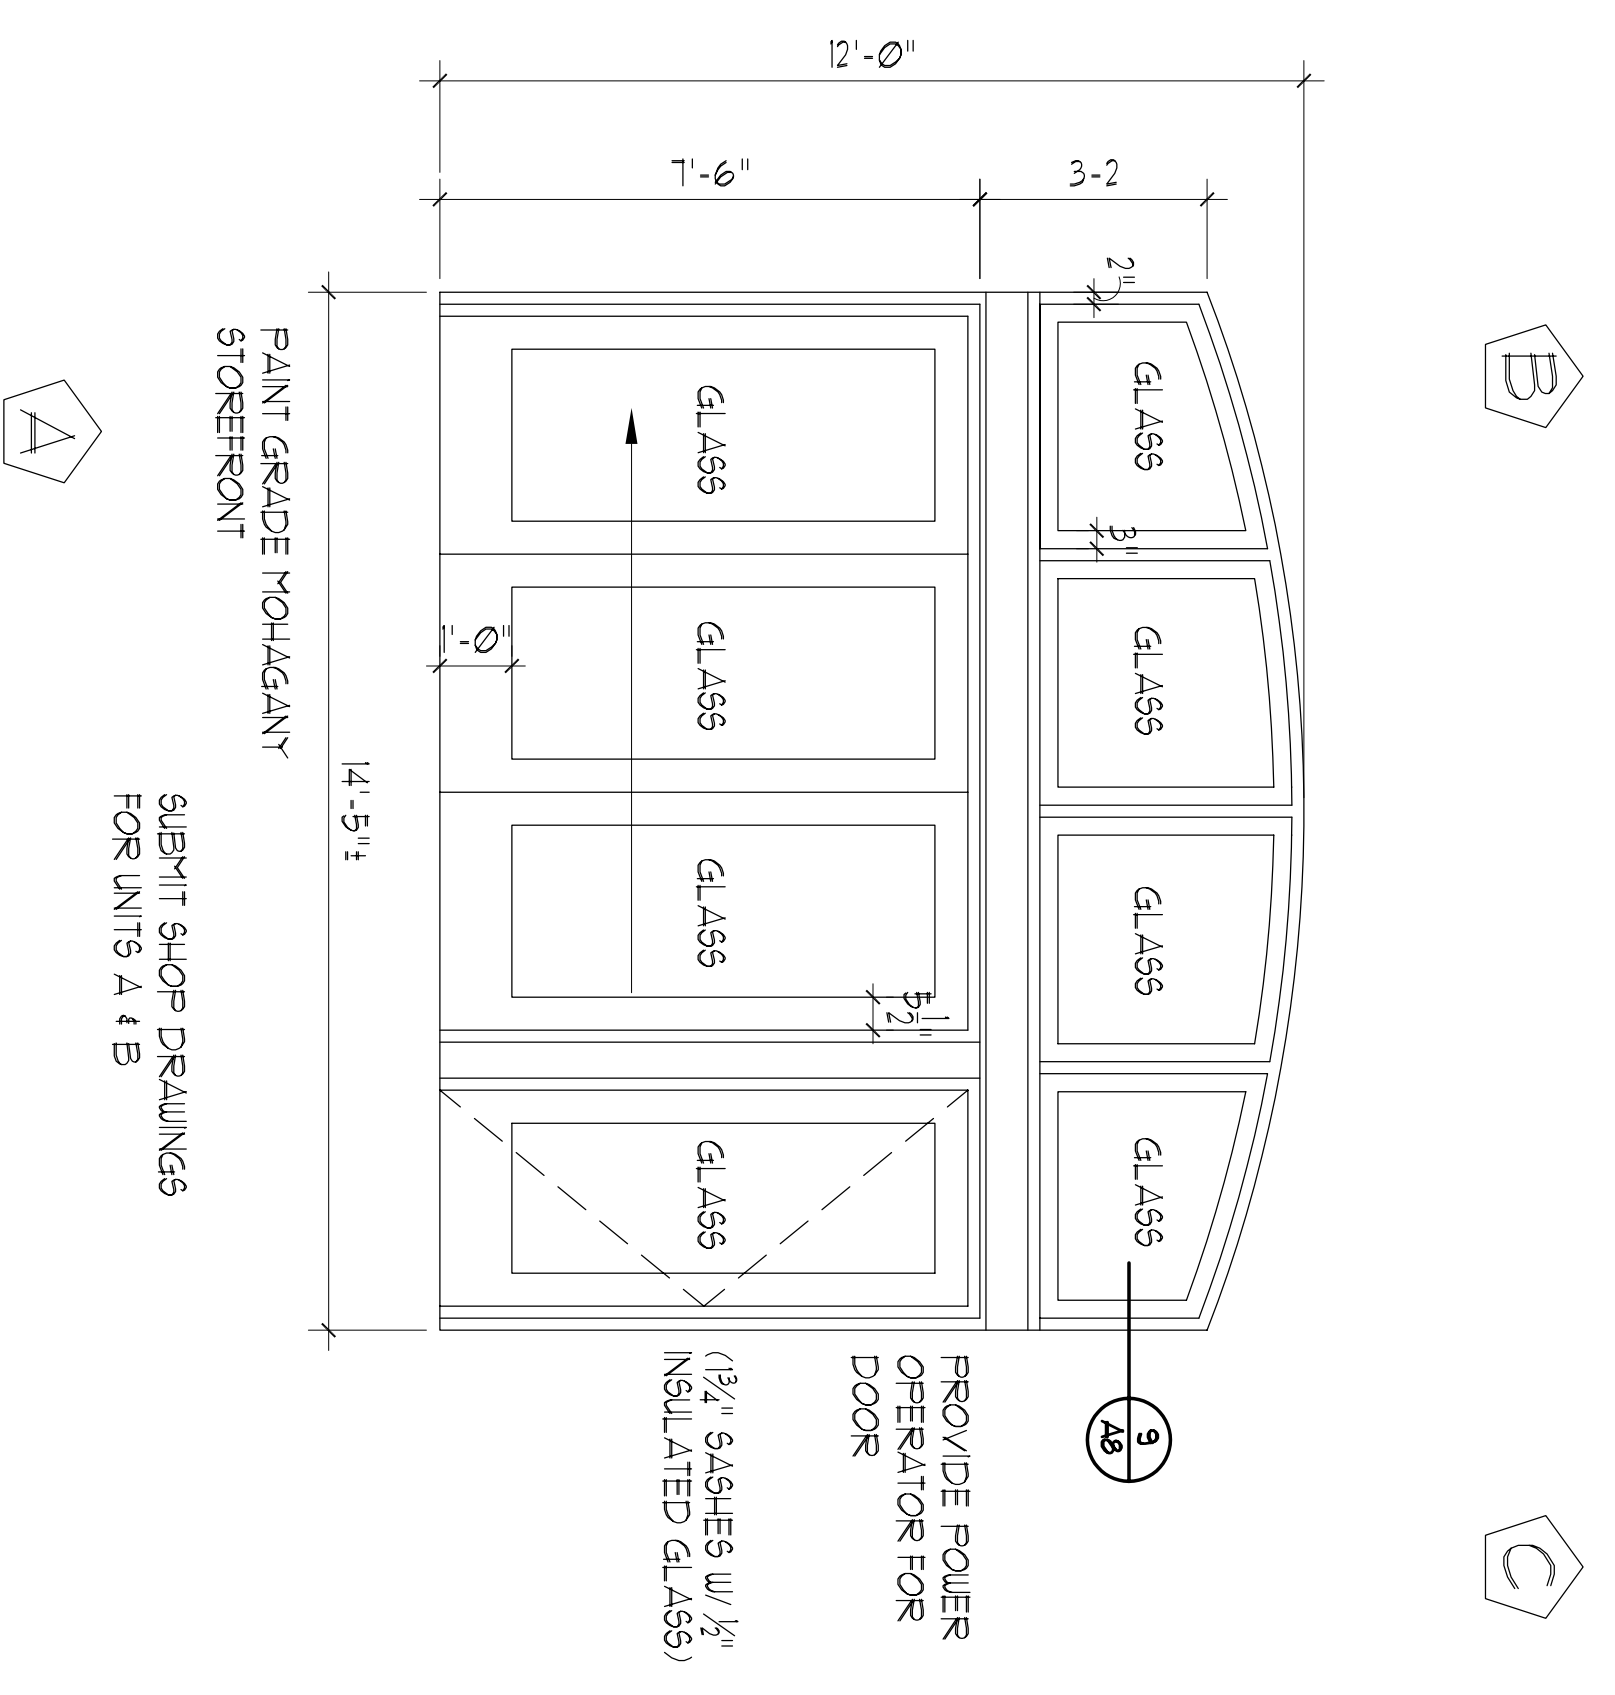

4 WINDOW ELEVATIONS  
3/8" = 1'-0"

