
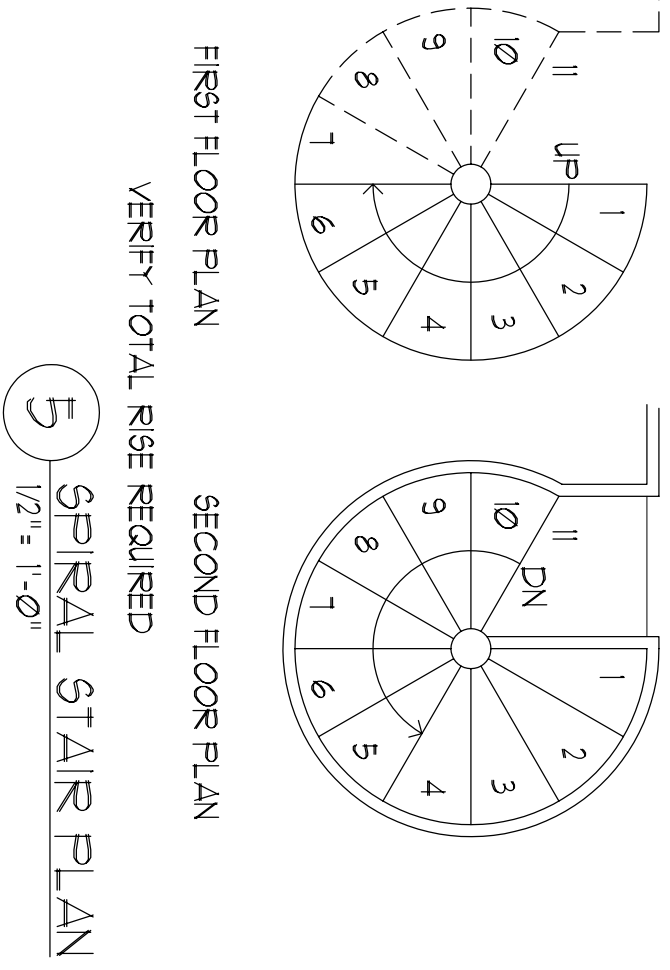


2 STAIR SECTION  
1/2" = 1'-0"


3 STAIR SECTION  
1/2" = 1'-0"

4 STAIR SECTION  
1/2" = 1'-0"

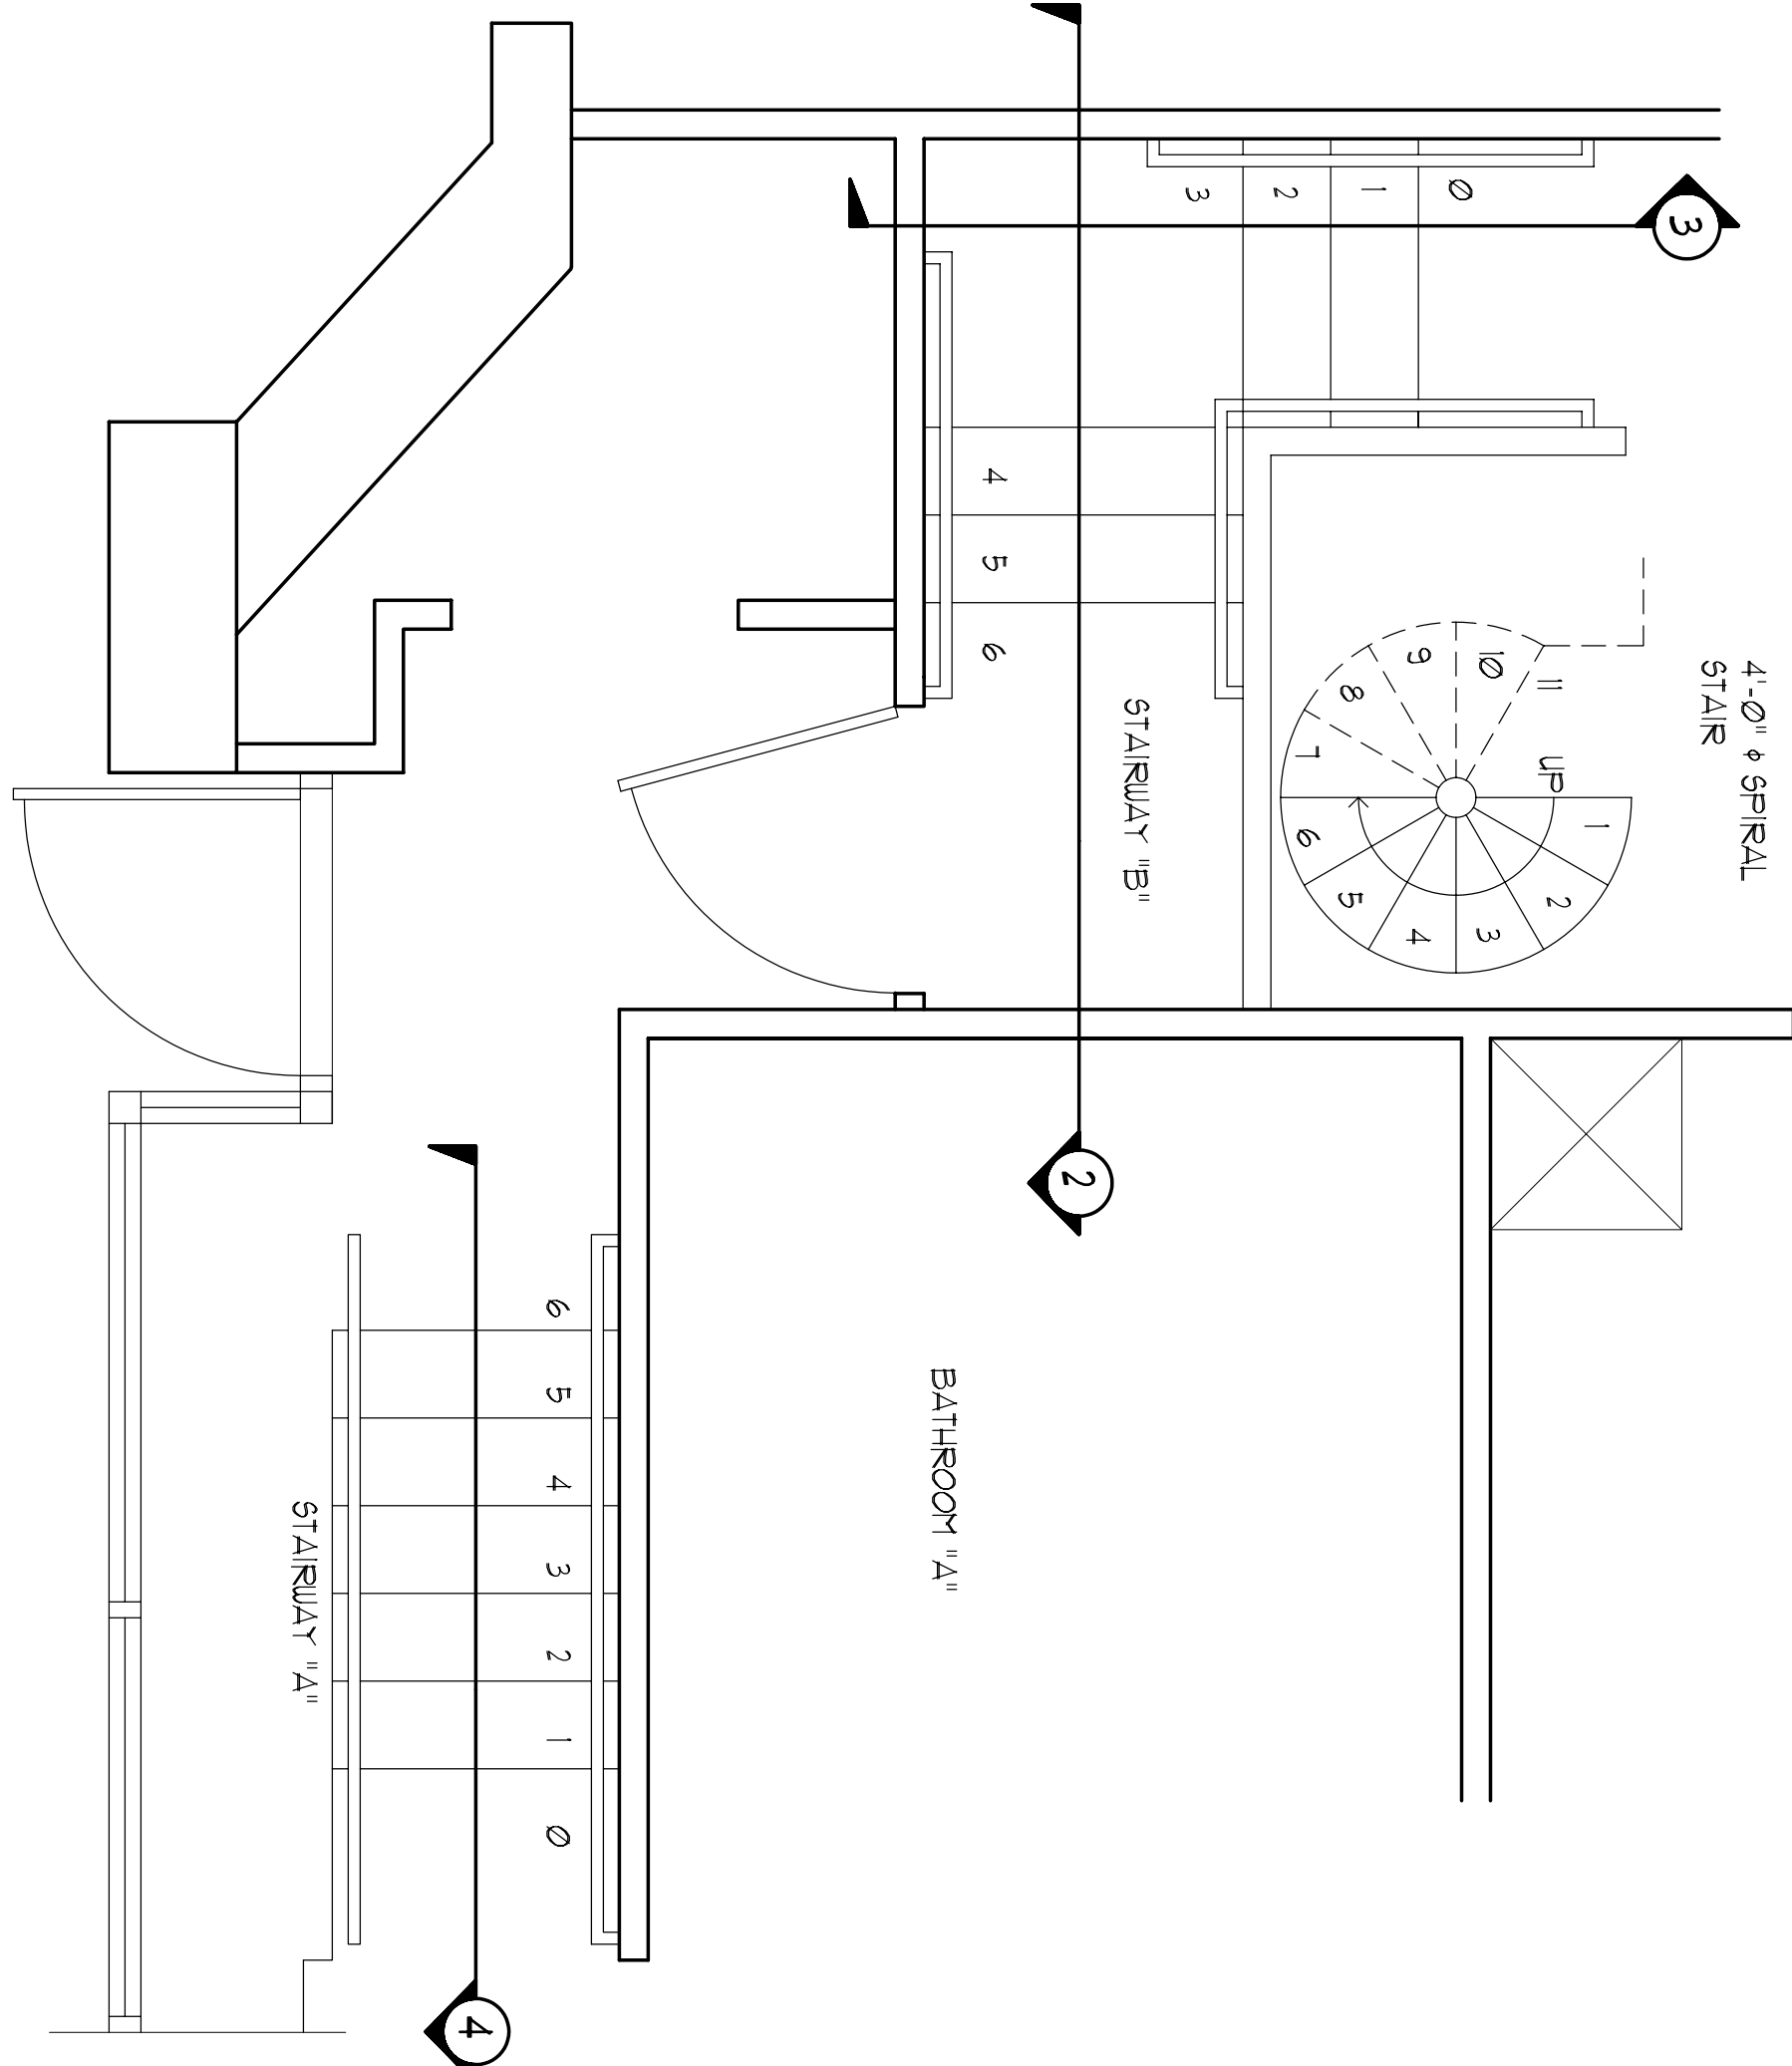

5 SPIRAL STAIR PLAN  
1/2" = 1'-0"

1 STAIR PLANS  
1/2" = 1'-0"

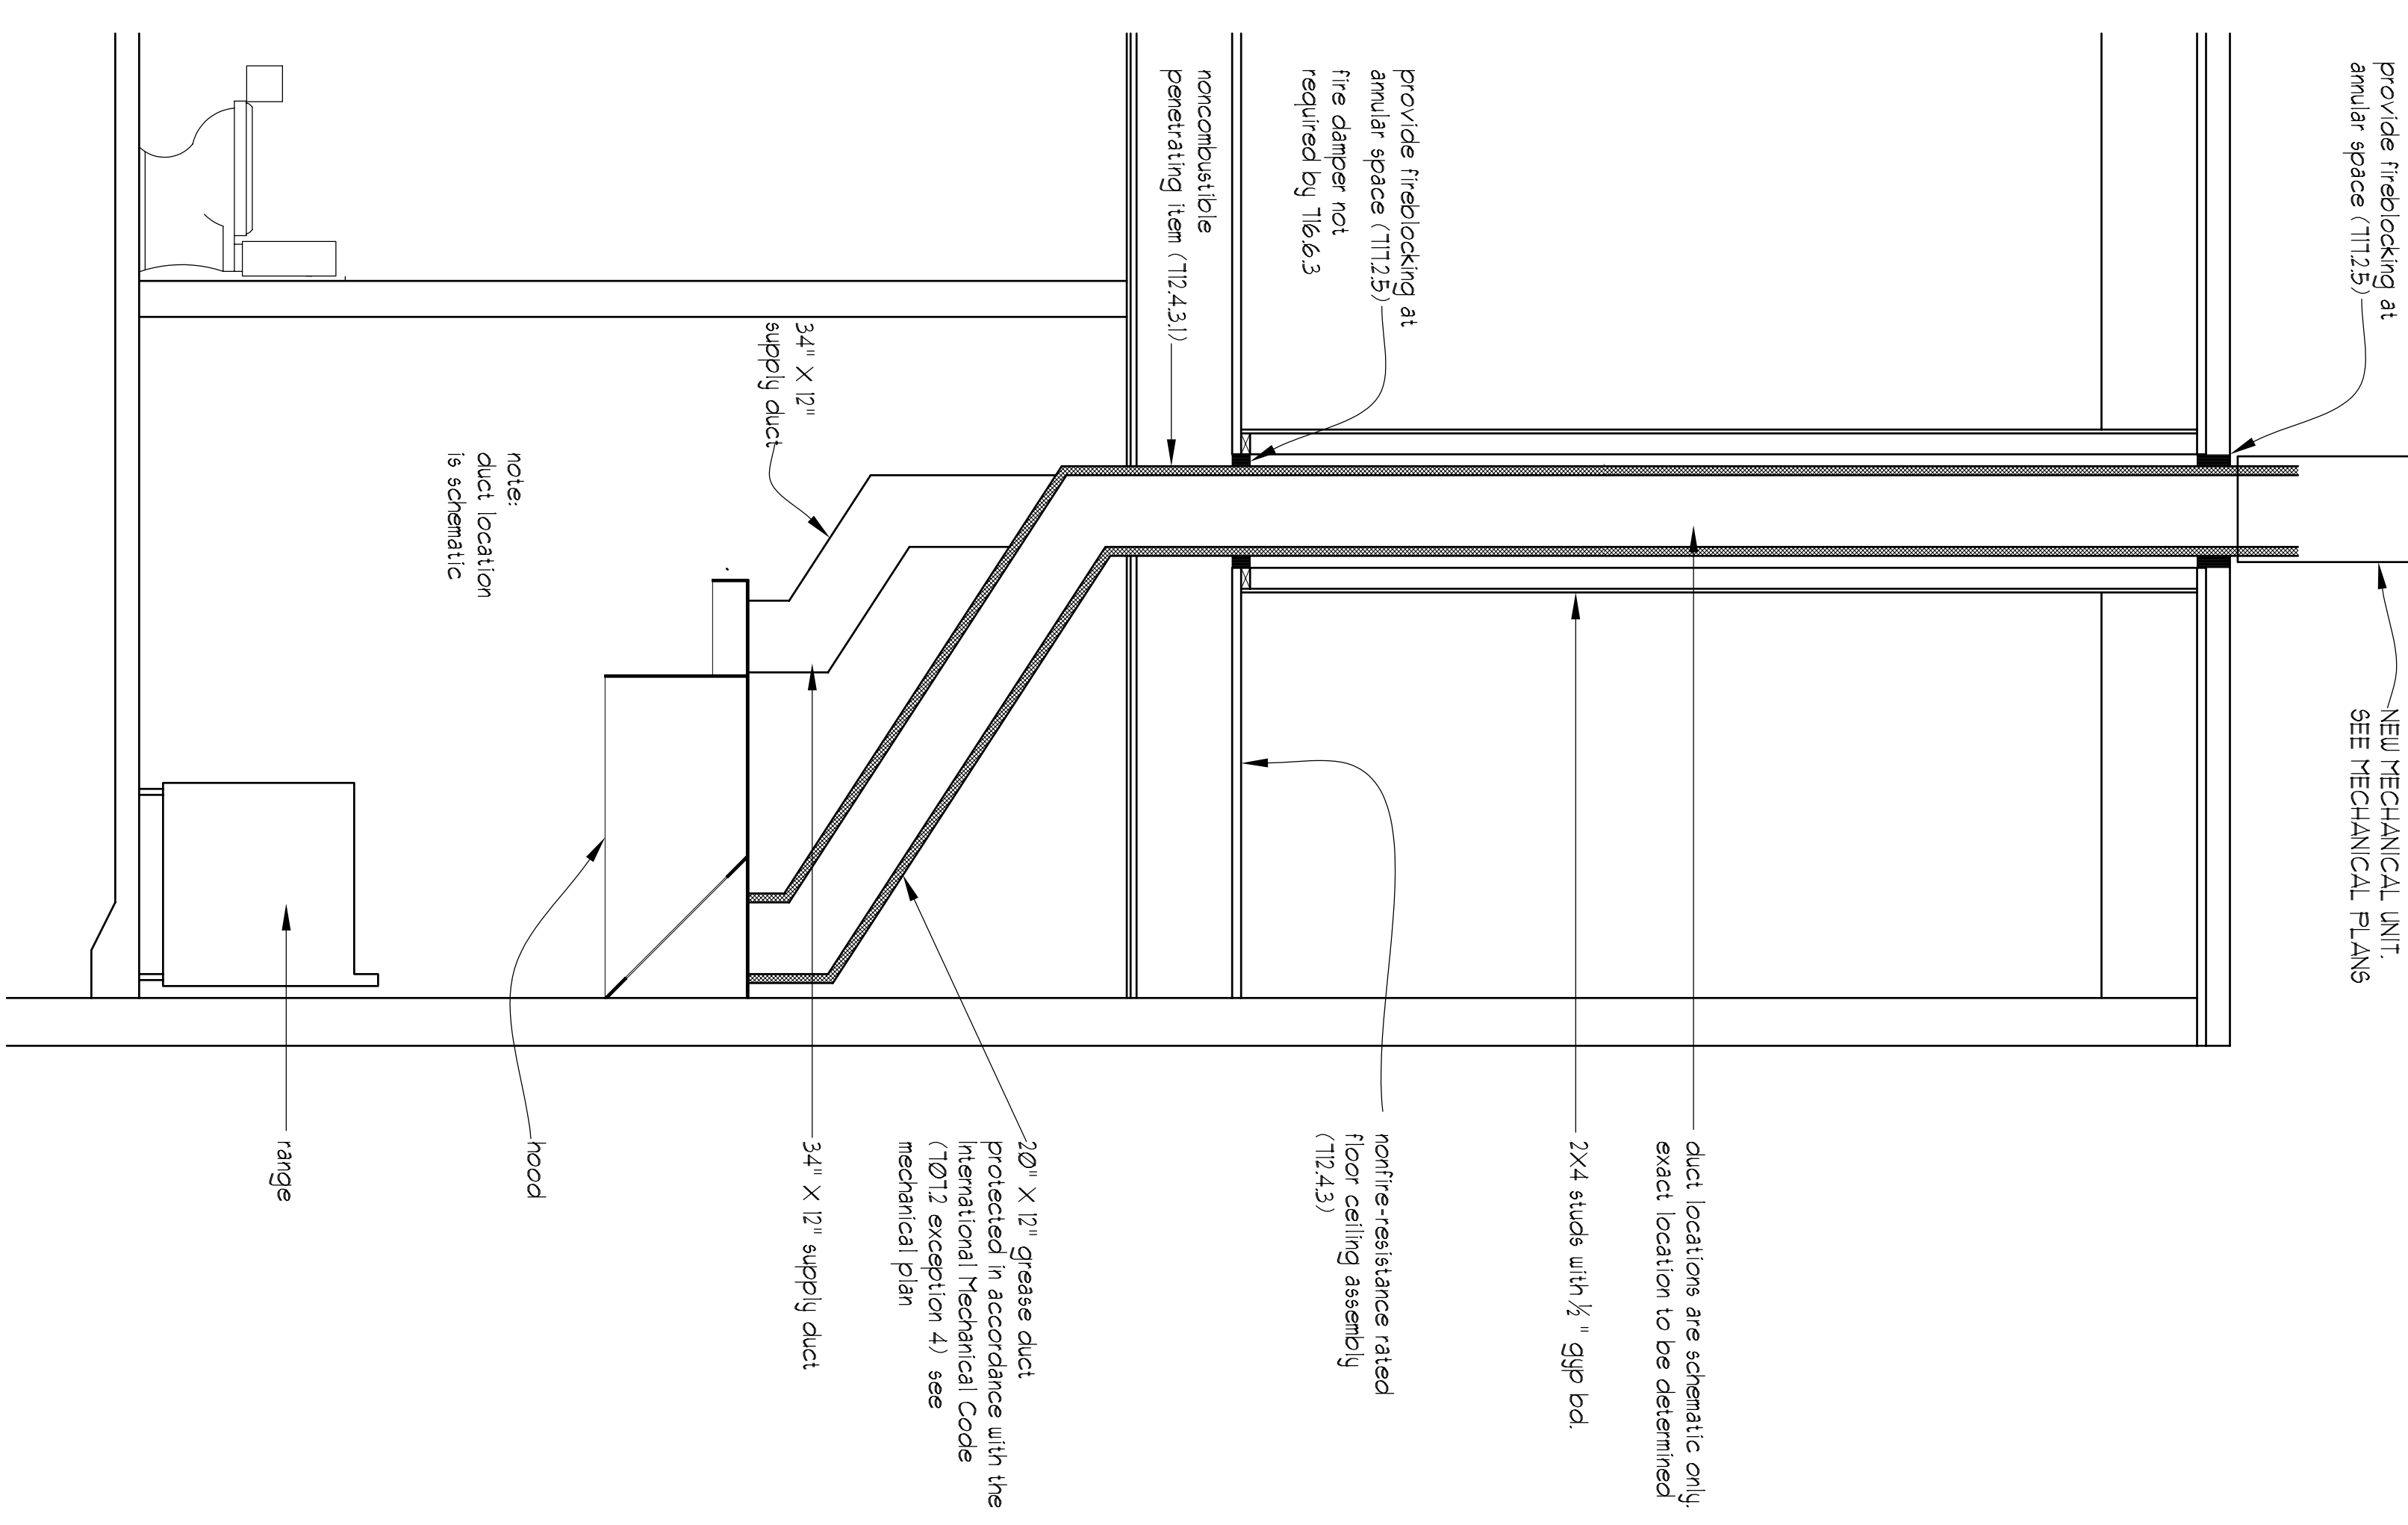

6 SCHEMATIC SECTION AT HOOD DUCTS  
1" = 1'-0"

|   |                         |                      |  |   |   |
|---|-------------------------|----------------------|--|---|---|
| SUBMITTED FOR PERMIT                      | Date<br>8/5/05          | Scale<br>see drawing | <b>ARCHETYPE, P.A.<br/>ARCHITECTS</b><br>48 Union Wharf Portland, Maine 04101<br>(207) 772-6022 Fax (207) 772-4056 | Project:  | Owner:  |
|   | Drawn By:<br>Revisions: | Checked By:          |  | 551 CONGRESS STREET<br>551 CONGRESS STREET<br>PORTLAND, MAINE | 551 CONGRESS STREET LLC<br>551 CONGRESS STREET<br>PORTLAND, MAINE |
| Stairs, Schematic Section at Kitchen Hood |                         |                      |  |   |   |