

PROJECT NAME:
**OCEANGATE
 PLAZA**
 511 CONGRESS ST.
 PORTLAND, ME 04101

TITLE:
**REVISED
 SUITE
 OPTION**

NOTES:


 DATE: 12/30/14
 SCALE: 3/32" = 1'-0"

DRAFTED BY:
 SARAH SAUSVILLE

 FOR:
 CARDENTE CONSTRUCTION, LLC
 522 FORE STREET
 PORTLAND, ME 04101

LEGAL DISCLAIMER:
 ALL BUILDERS/ CONTRACTORS MUST VERIFY TYPES, SIZES
 AND LOCATIONS OF MATERIALS SHOWN FOR ACCURACY,
 INTENT AND COMPLIANCE WITH APPLICABLE CODES

REVISIONS		
#	DATE	DESCRIPTION

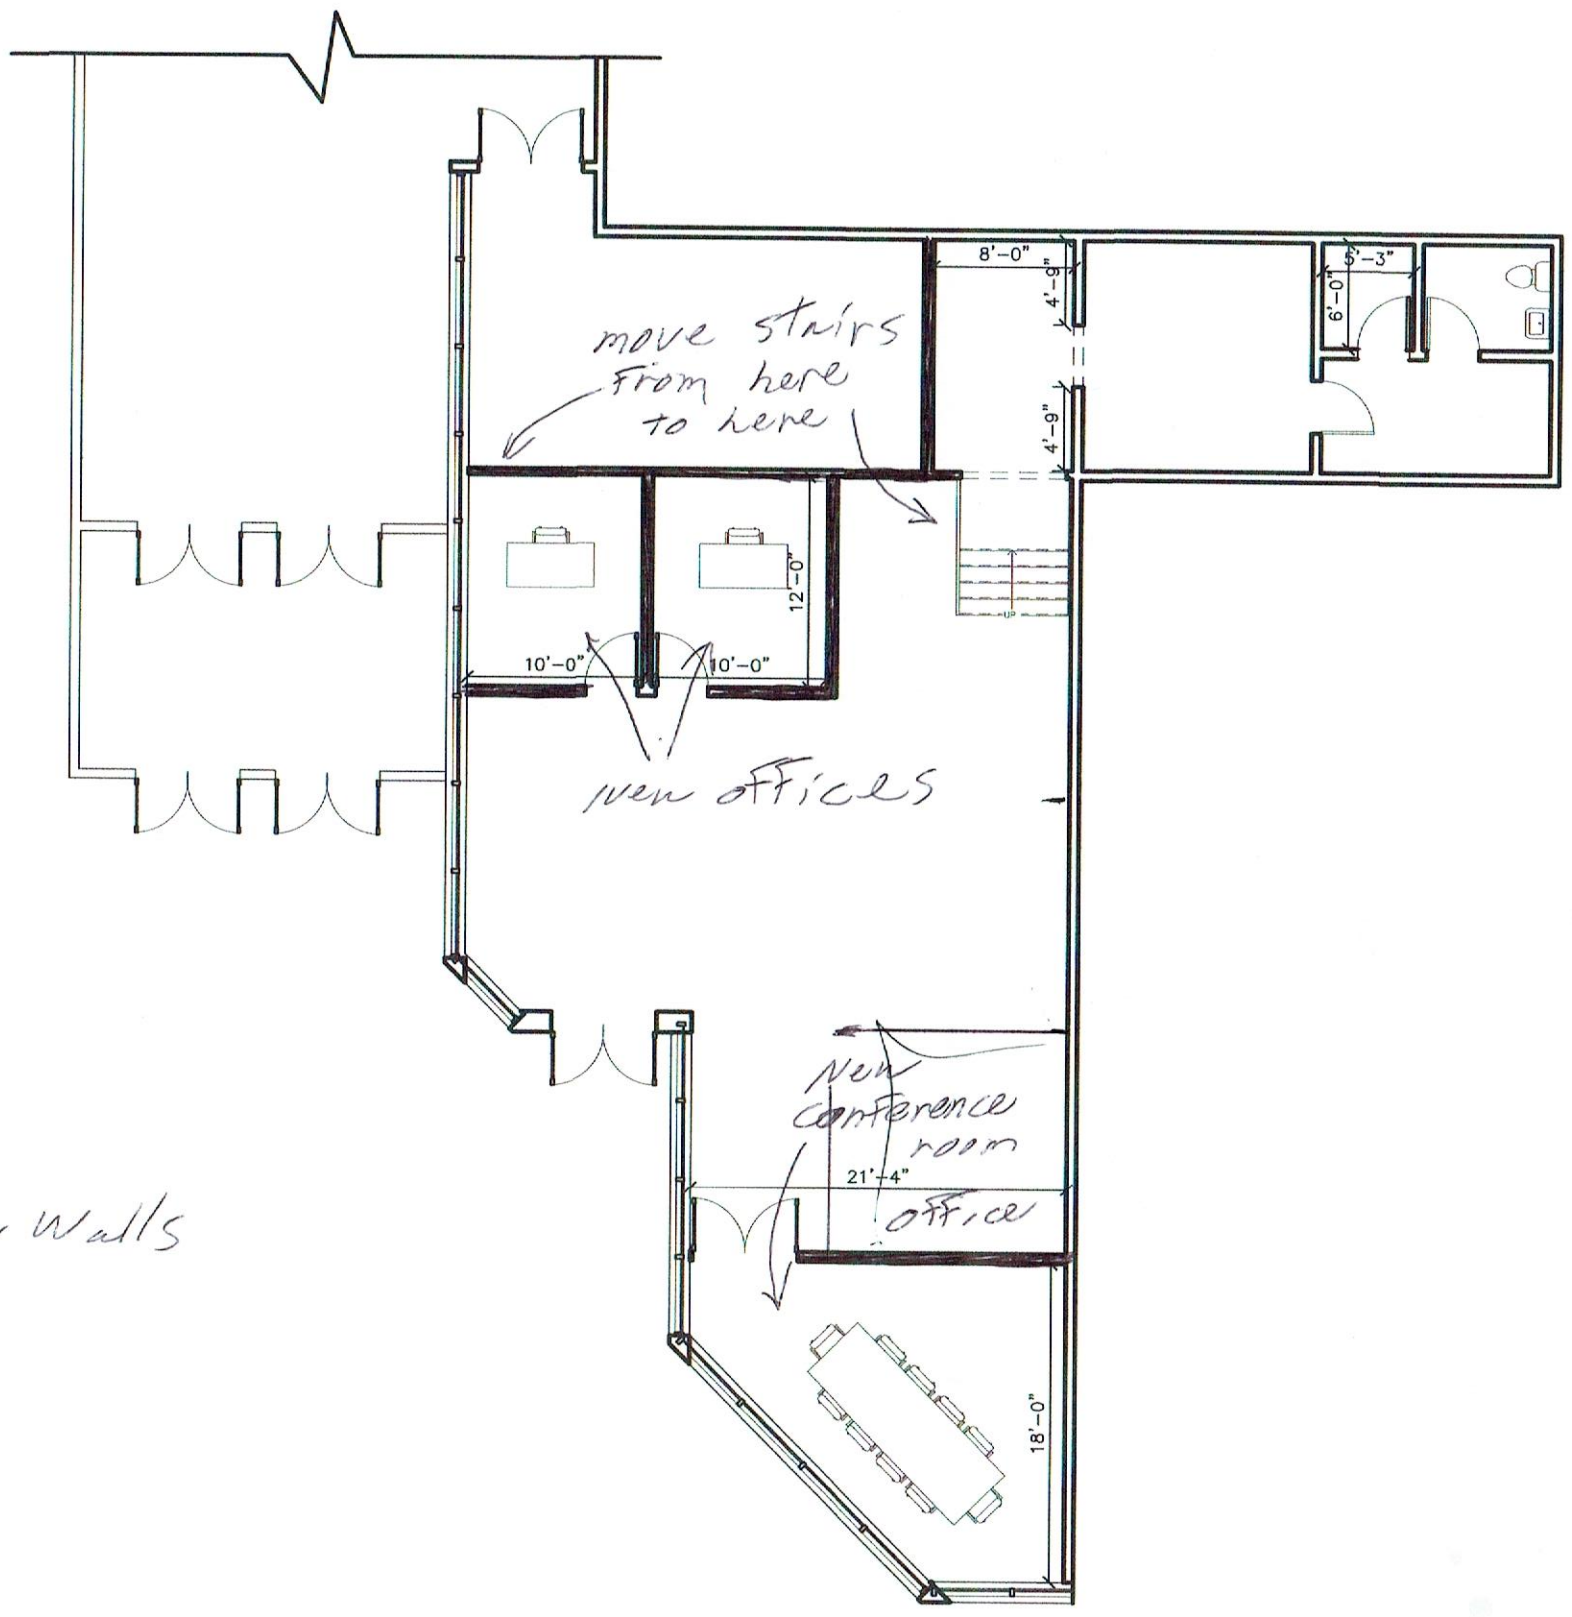

————— New Walls

