




Reviewed for Code Compliance  
Inspections Division  
Approved with Conditions

Date: 07/22/15

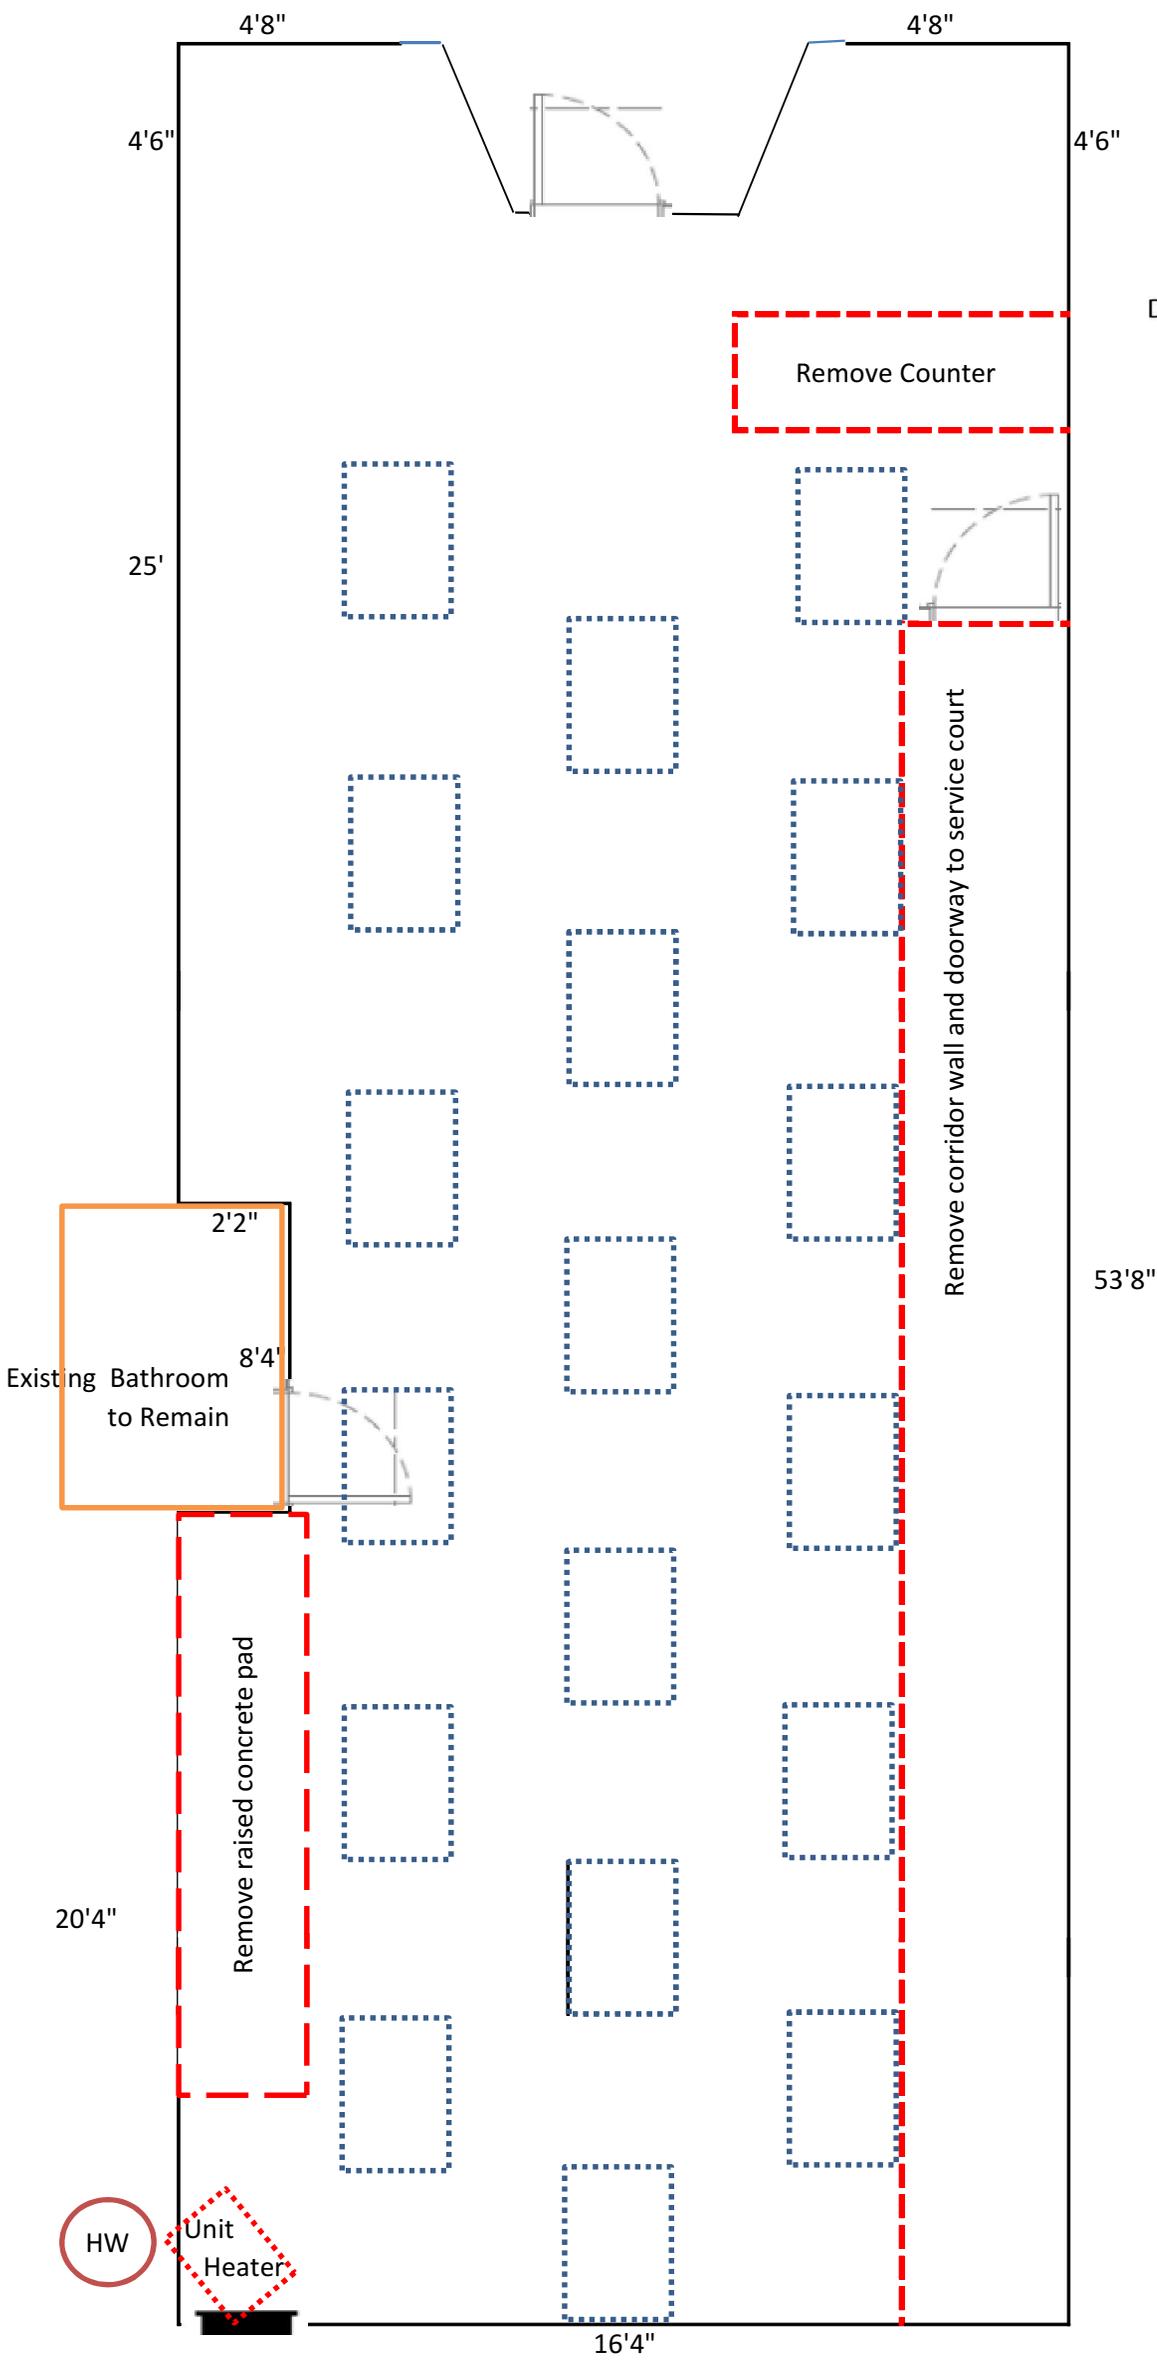

**360 Cumberland Ave  
Restaurant Demo Plan**