



CASCO

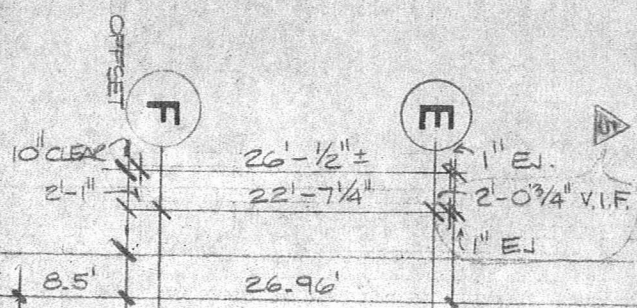


105.72  
97.22'

EXISTING  
MECHANIC  
ASSOC.  
BUILDING

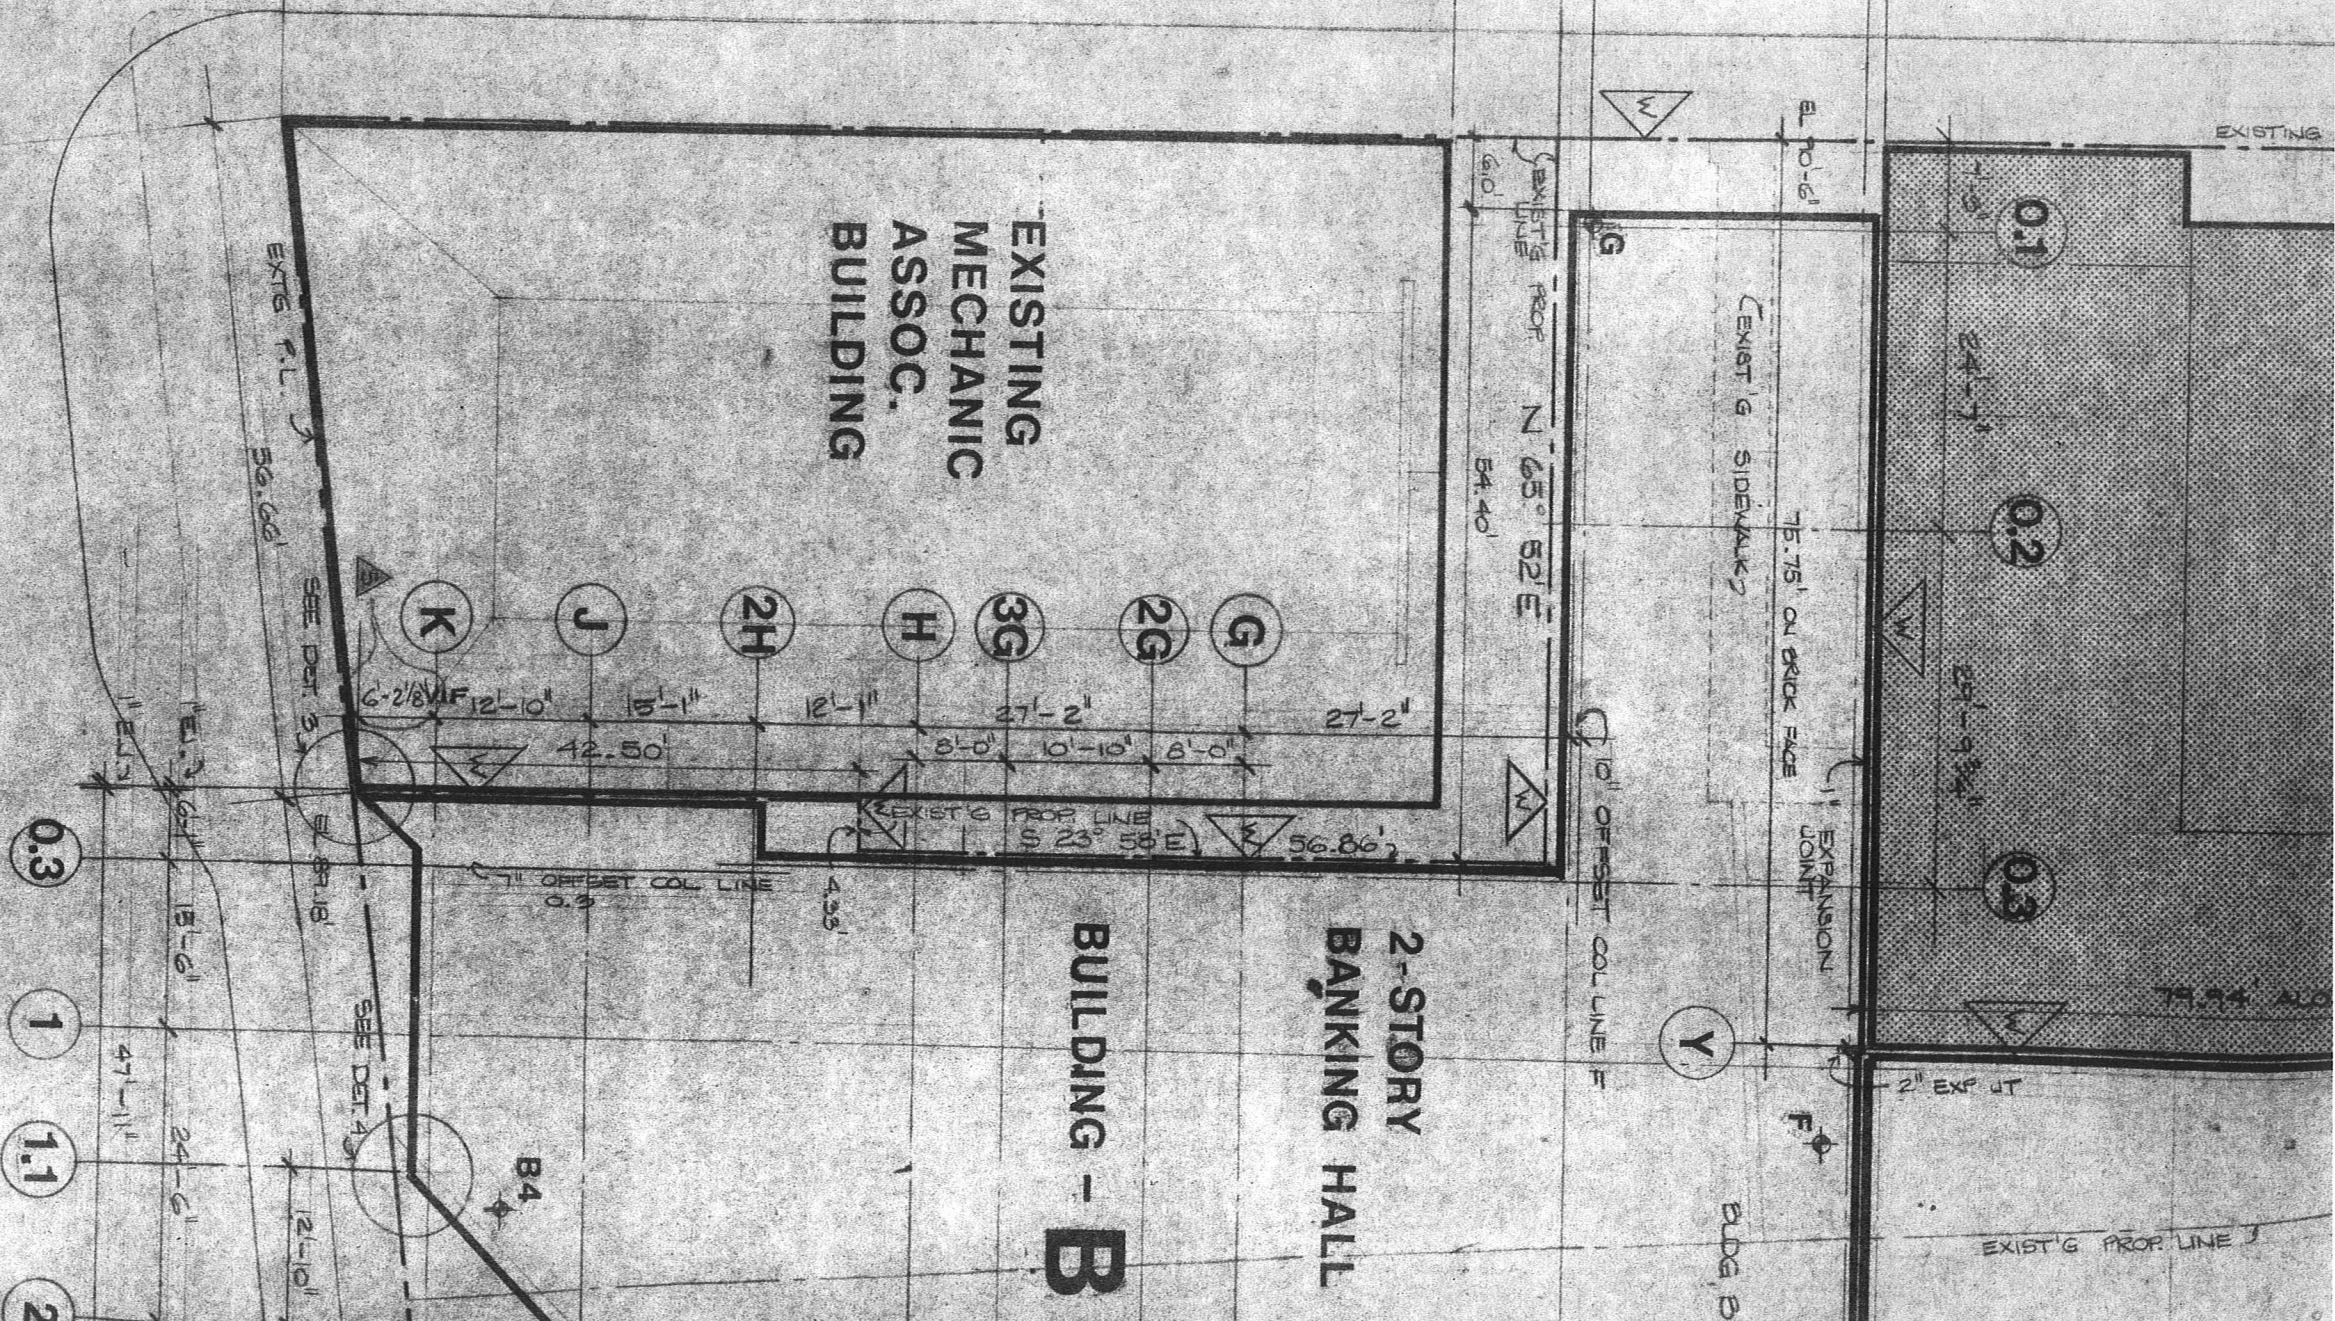

2-STORY  
BANKING HALL  
BUILDING - B

CONGRESS ST

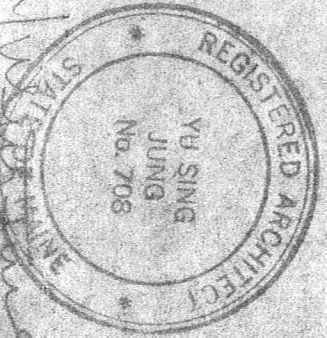

REGISTERED ARCHITECT  
YU SING JUNG  
No. 708

NO.	DATE	REVISION
0.3		
1		
1.1		
2		

RECEIVED

AUG 19 1973

CONSULTANTS ARCHITECTS INC.

8-1-73 SITE DETAILS 3-B, FIG  
7-25-73 GEN'L REVS, COL'D IN  
6-26-73 GEN'L REV