



Existing sprinkler system to remain (typ)

new exit sign

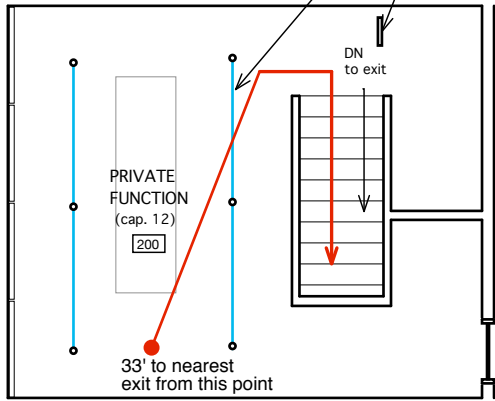

Emergency Egress - Mezzanine Level

SCALE: 1/8"=1'-0"

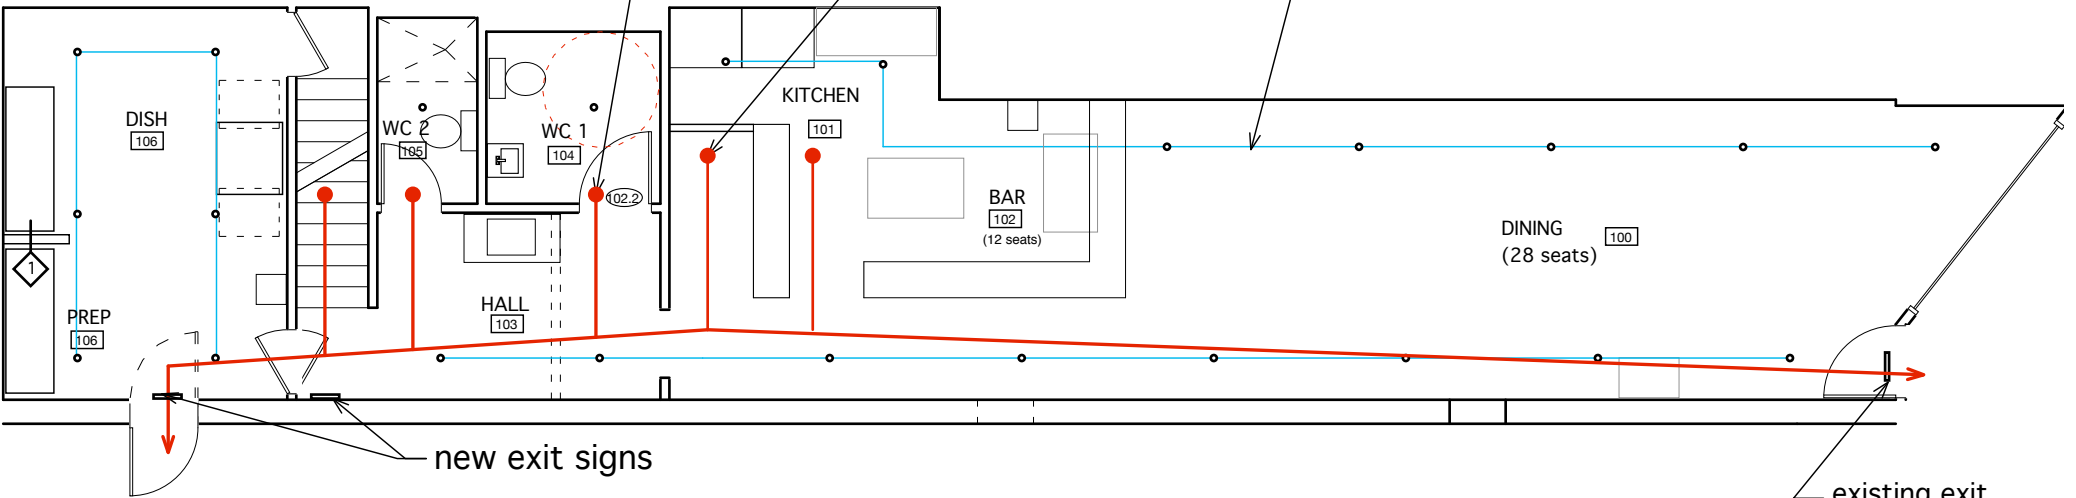

Emergency Egress - Main Level

SCALE: 1/8"=1'-0"

Vinland Restaurant
593 Congress St.

Applicant: David Levi
(917) 803-3172