


| | |
|------------|--------------------|
| Approved | |
| Issued For | FOR BID FOR PERMIT |
| Date | 5/27/15 |
| Rev. No | 6/30/15 |



GATEWAY PARKING GARAGE
PORTLAND, MAINE
FACADE REPAIRS PHASE 1
DEMOLITION

| | | | |
|----------|-----|-------------------|----------|
| Designed | JMM | Scale | AS NOTED |
| Drawn | ATS | Date | 5/27/15 |
| Checked | TMN | Becker Job Number | 3521 |


D2

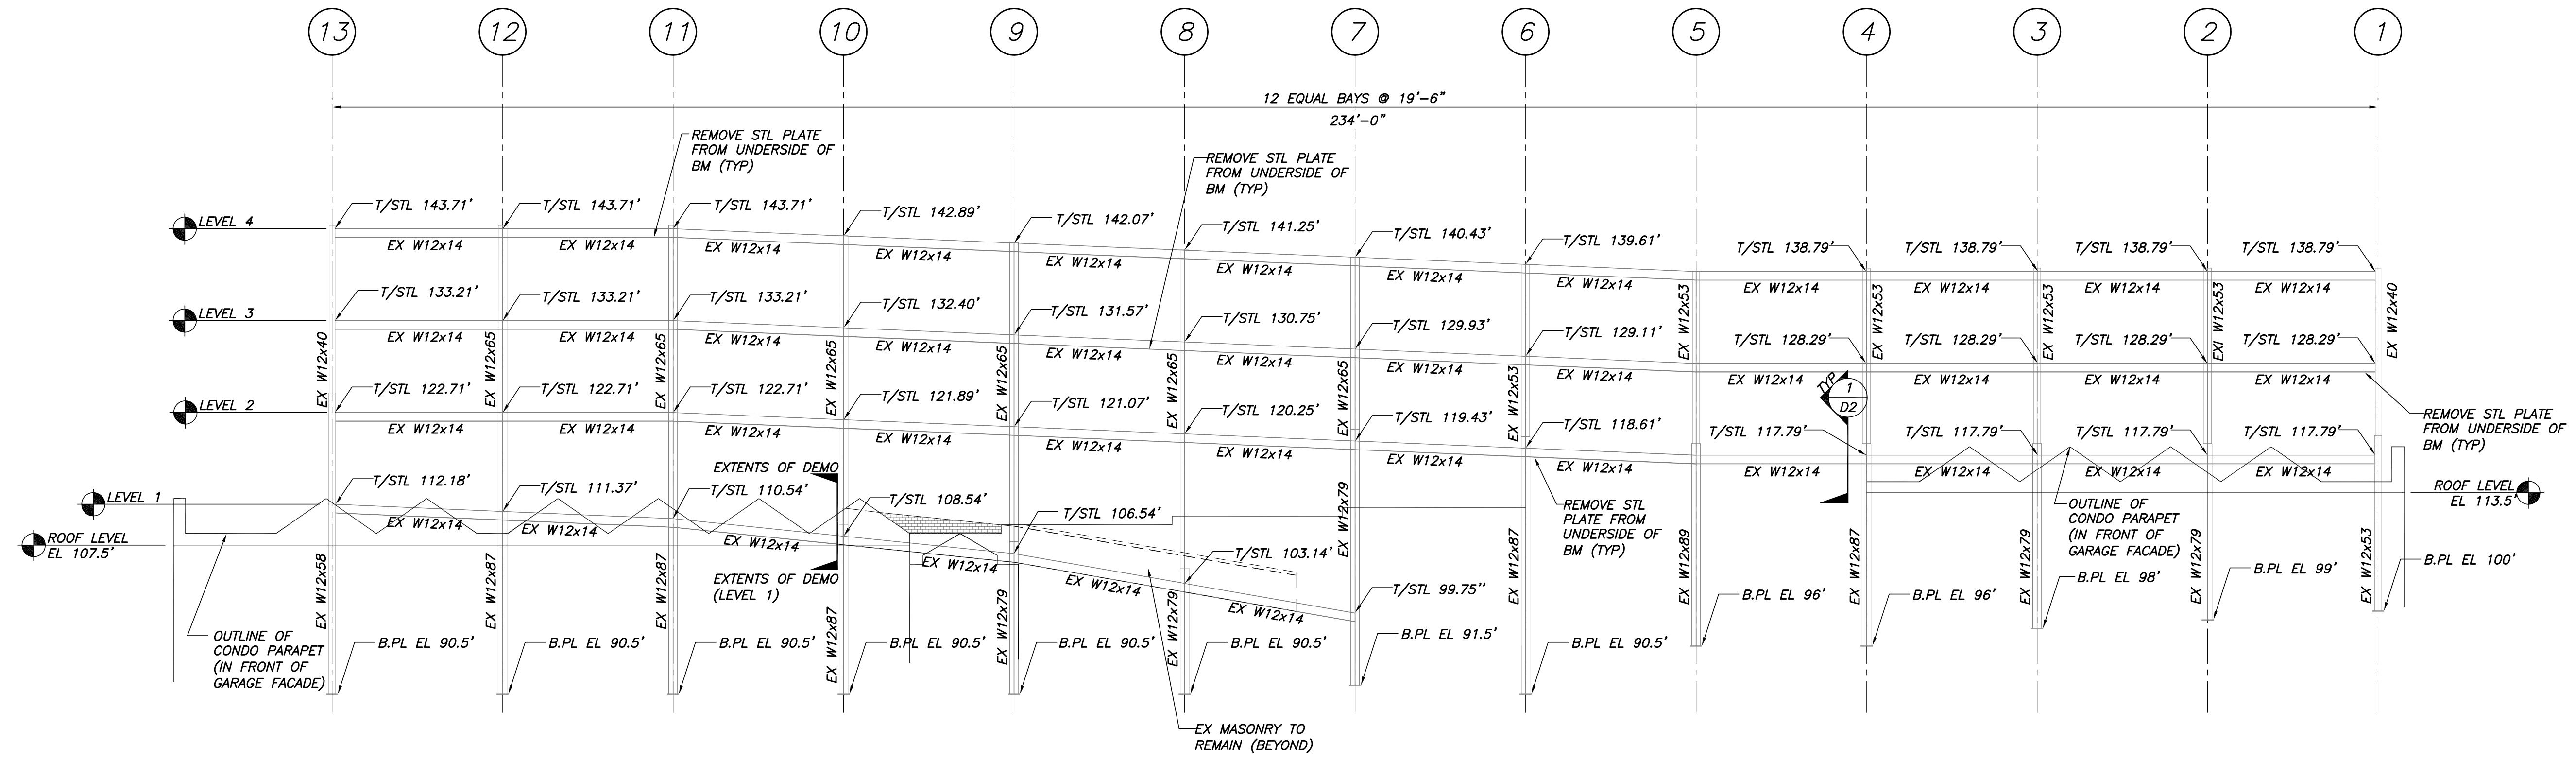

EXISTING HIGH ST STEEL ELEVATION
3/32"=1'-0"

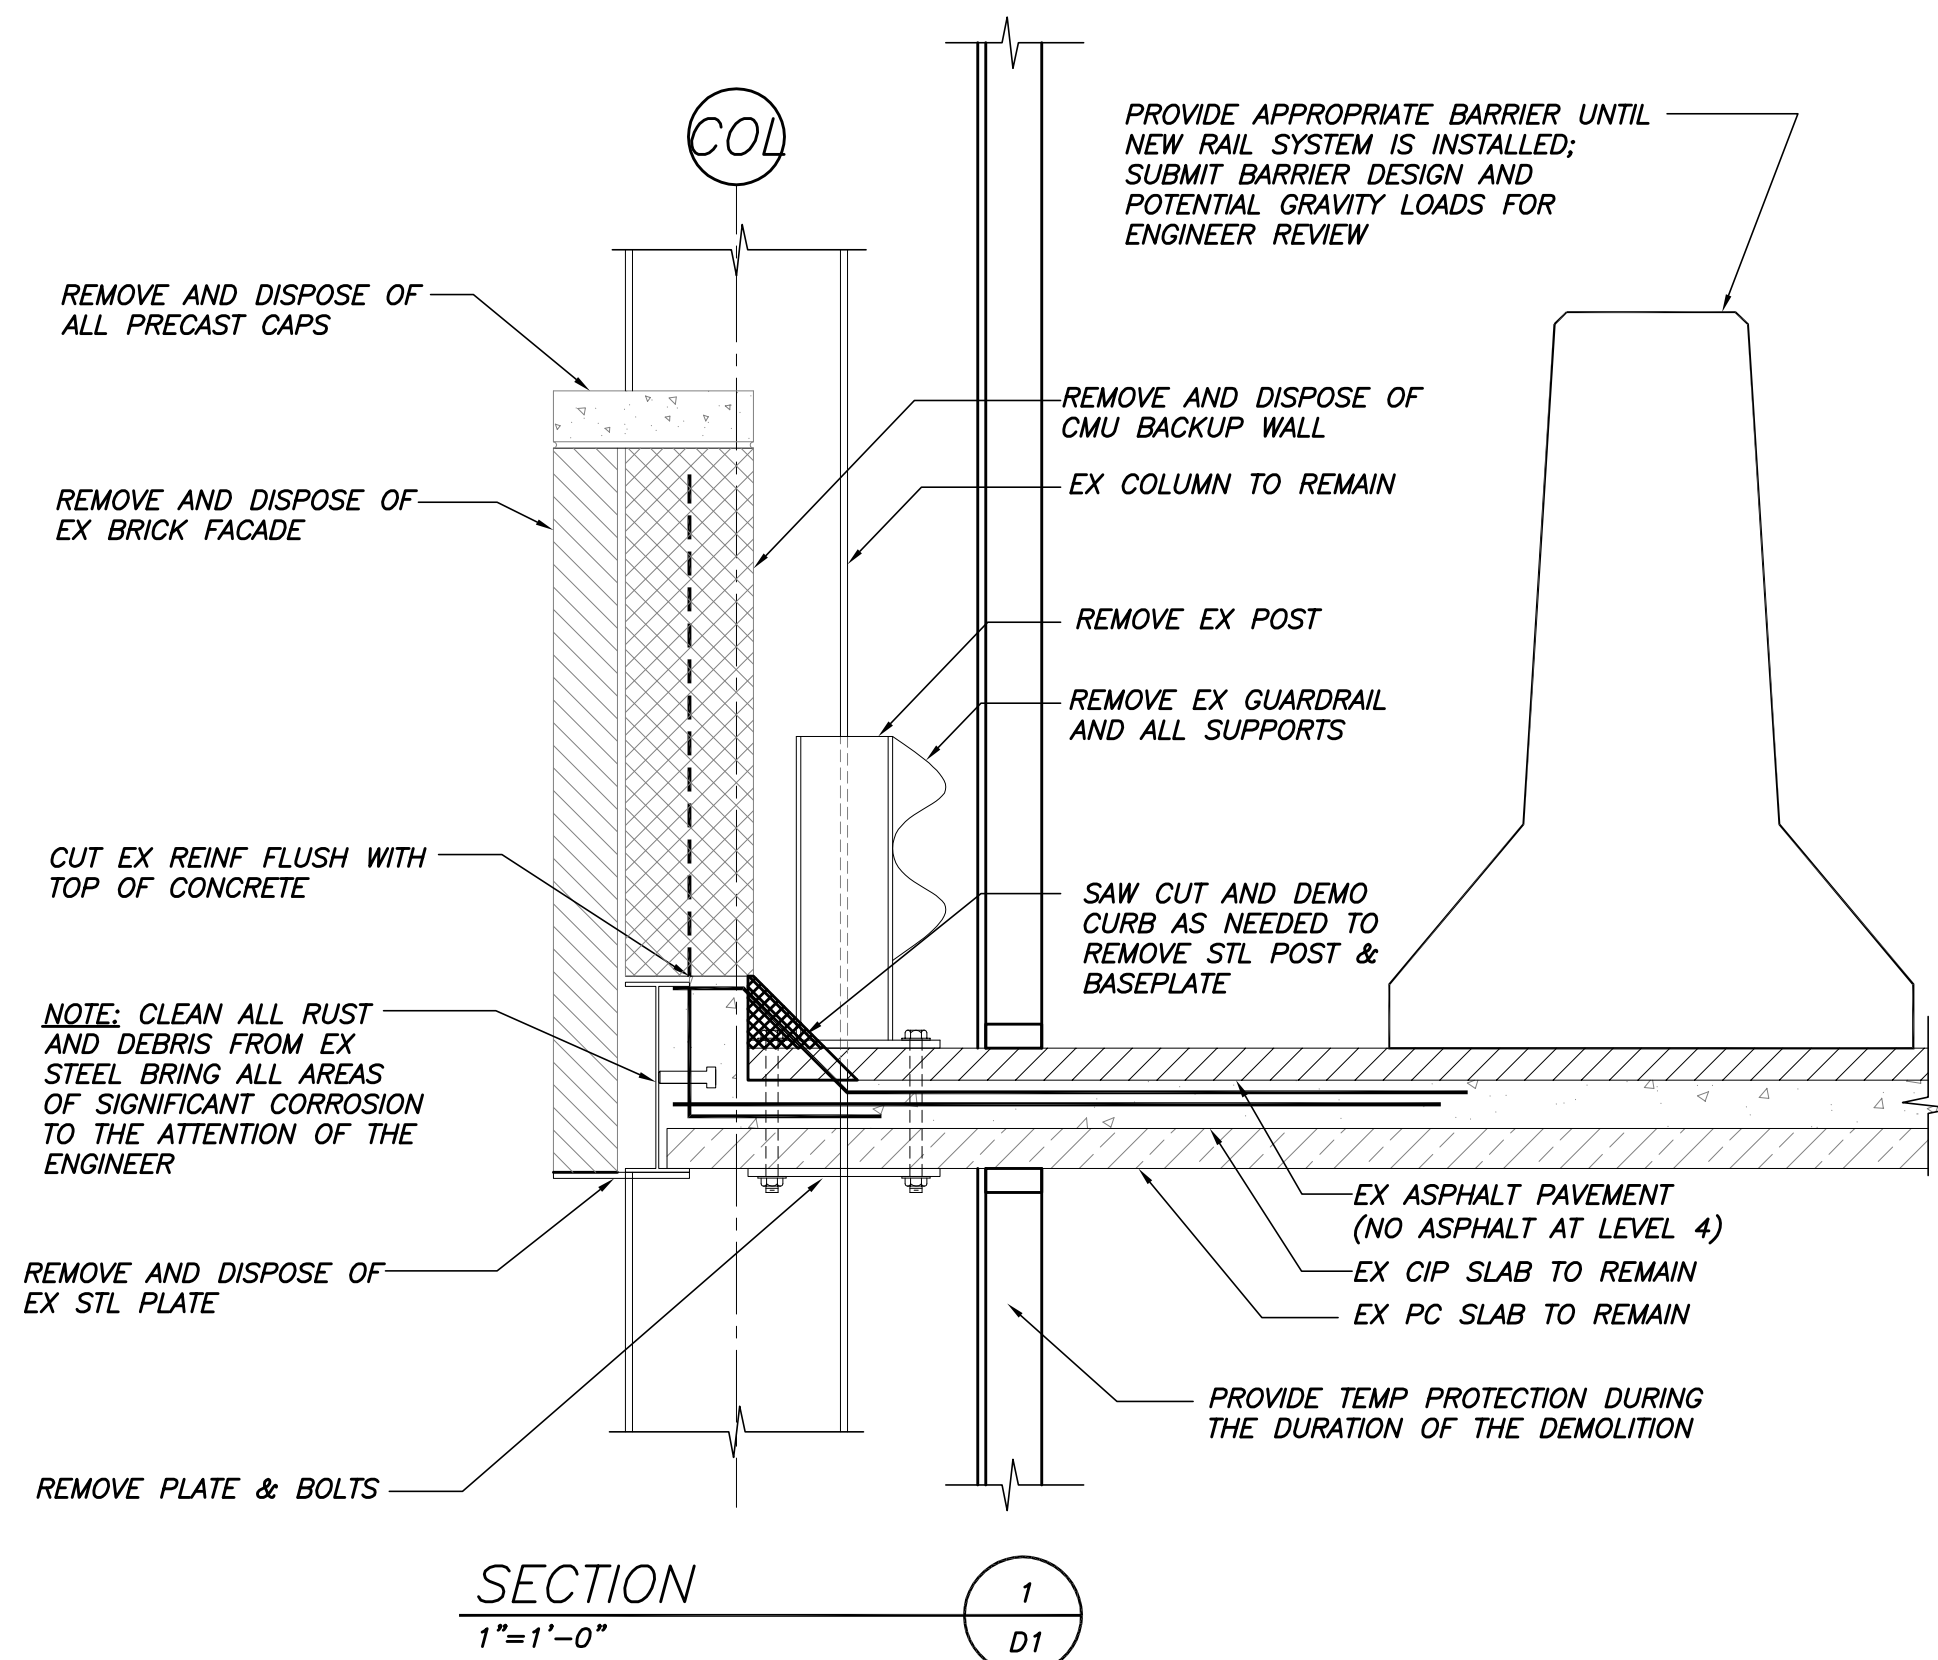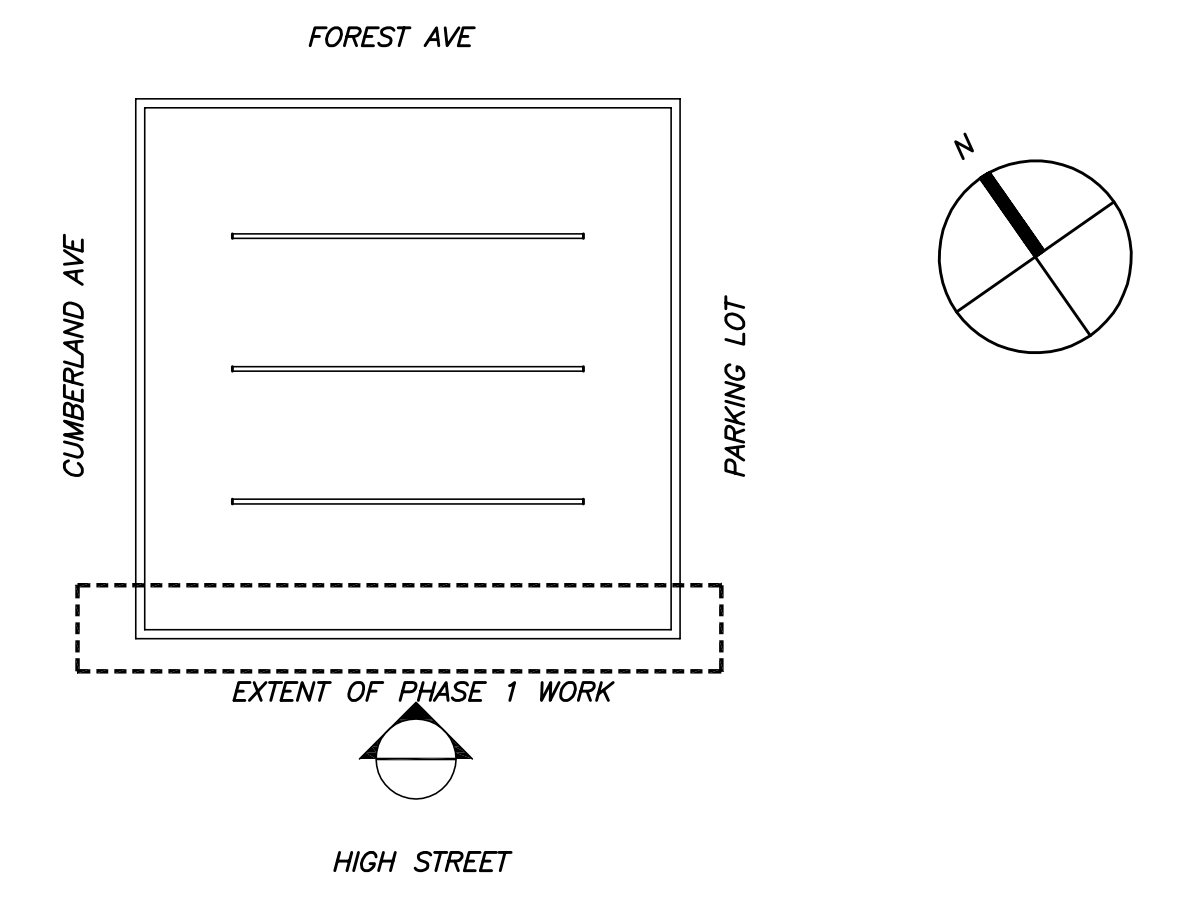

SECTION 1
1"=1'-0"

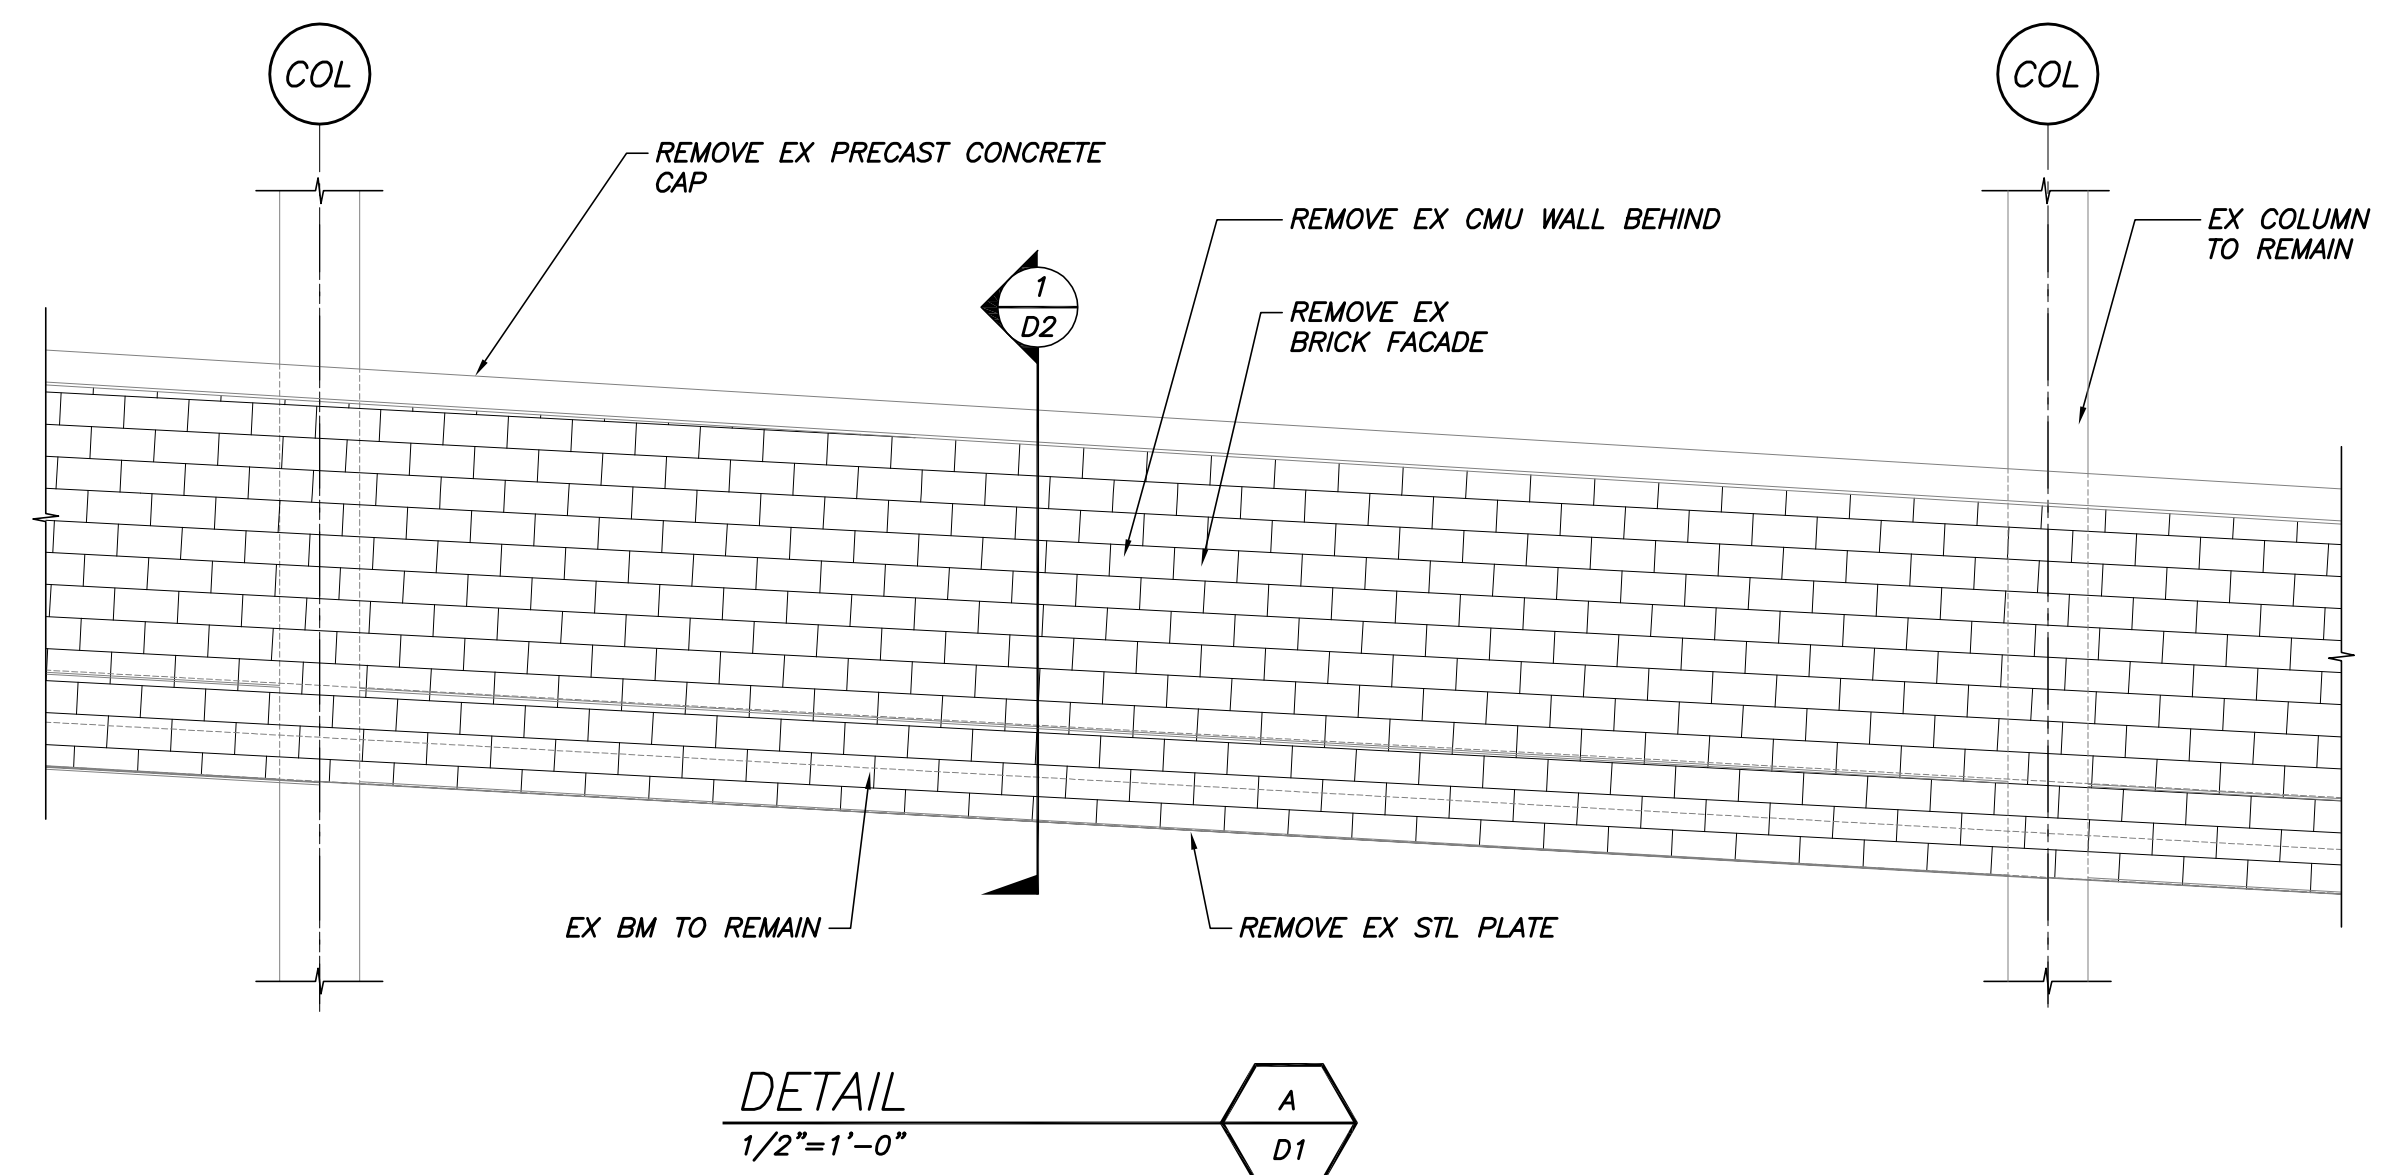

DETAIL A
1/2"=1'-0"

THIS DRAWING IS AN INSTRUMENT OF SERVICE AND SHALL REMAIN THE PROPERTY OF BECKER STRUCTURAL ENGINEERS INC. IT SHALL NOT BE REPRODUCED, COPIED, LENT, OR DISPOSED OF DIRECTLY OR INDIRECTLY, NOR USED FOR ANY PURPOSE OTHER THAN FOR WHICH IT IS SPECIFICALLY FURNISHED AND MUST BE RETURNED TO BECKER STRUCTURAL ENGINEERS INC. ON COMPLETION OF WORK, IF REQUESTED.