




Project	
Issued For	FOR BID FOR PERMIT
Date	5/27/15
Rev. No	6/30/15



GATEWAY PARKING GARAGE
 PORTLAND, MAINE
 FACADE REPAIRS PHASE 1
 DEMOLITION

Designed	JMM	Scale	AS NOTED
Drawn	ATS	Date	5/27/15
Checked	TMN	Becker Job Number	3521


D2

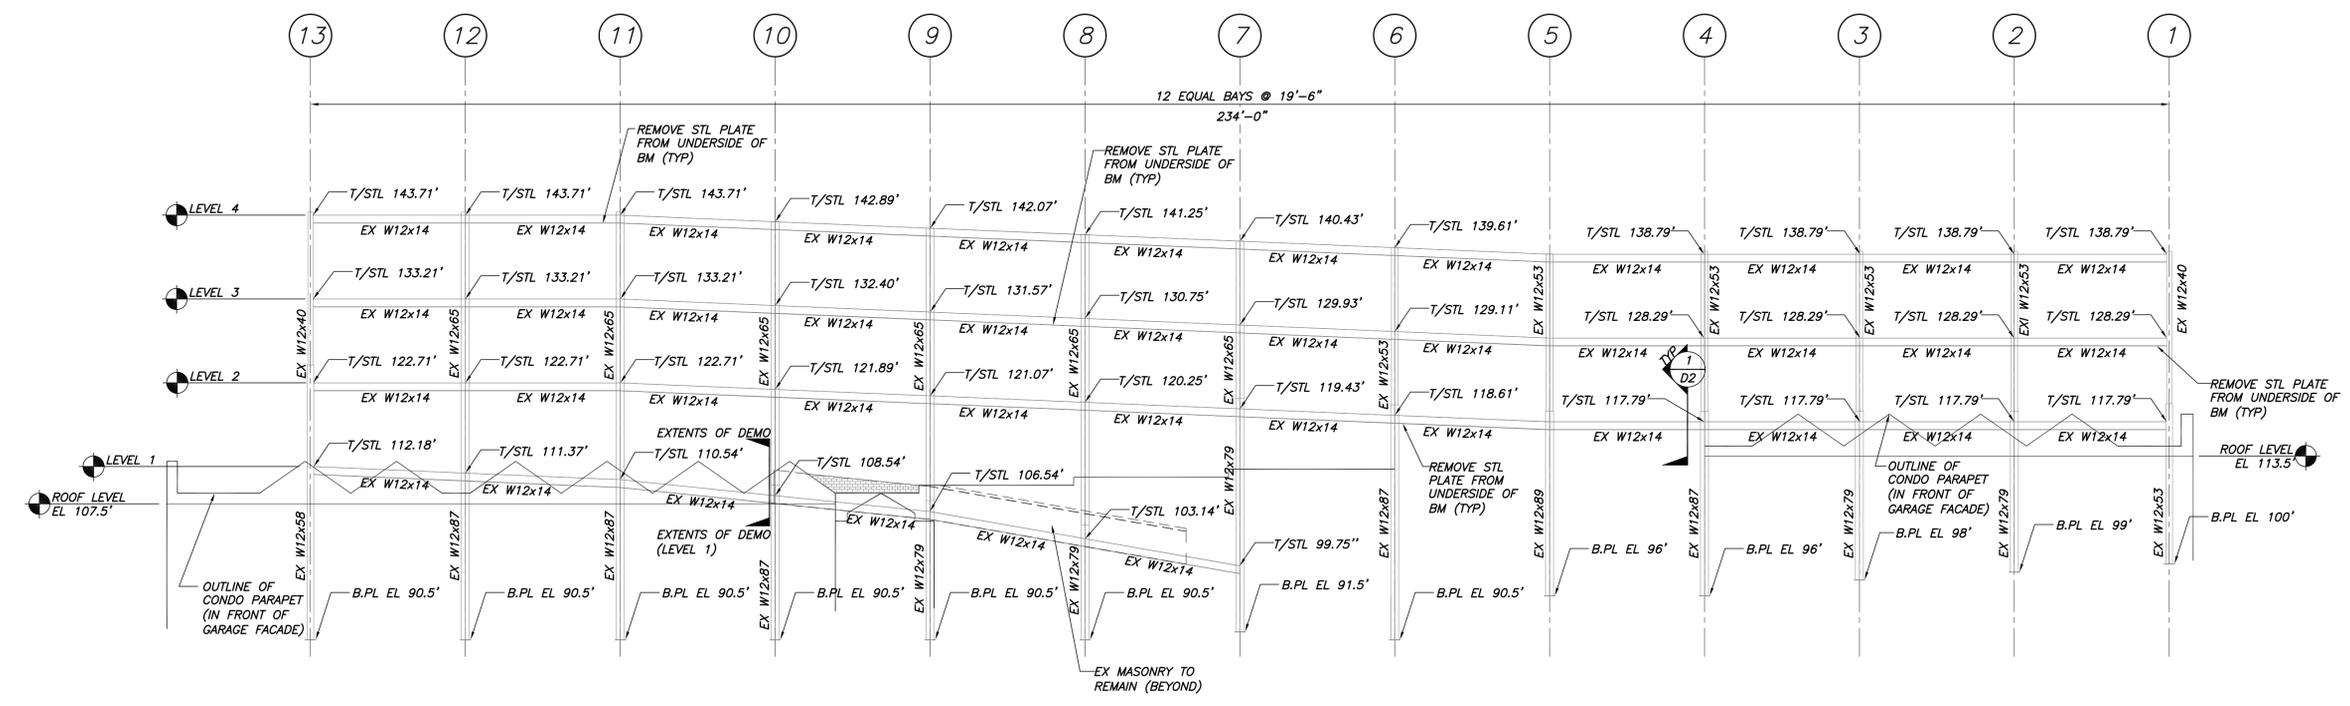

EXISTING HIGH ST STEEL ELEVATION
3/32"=1'-0"

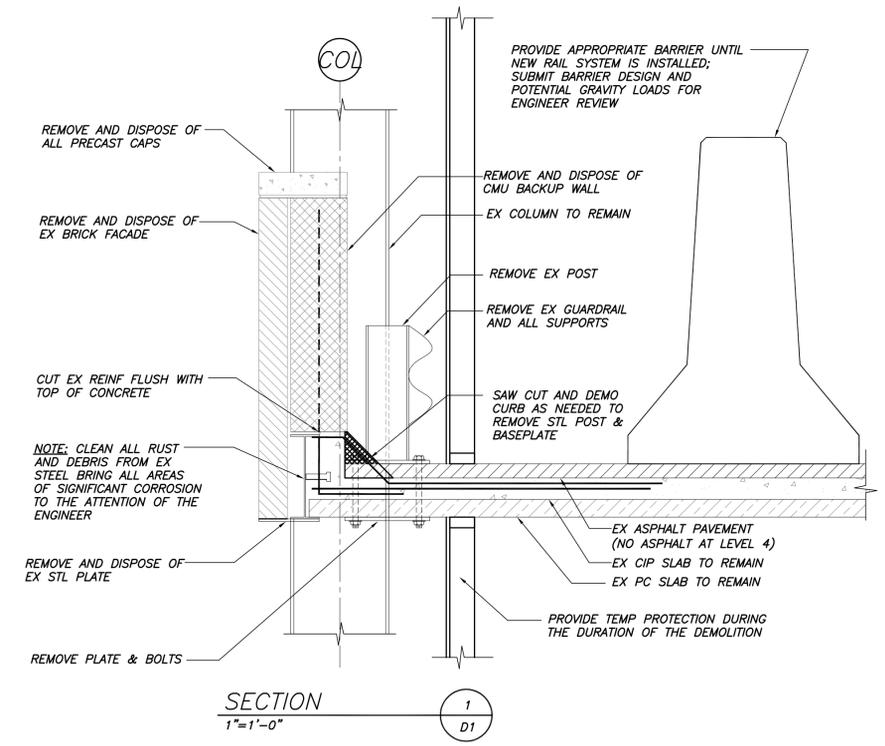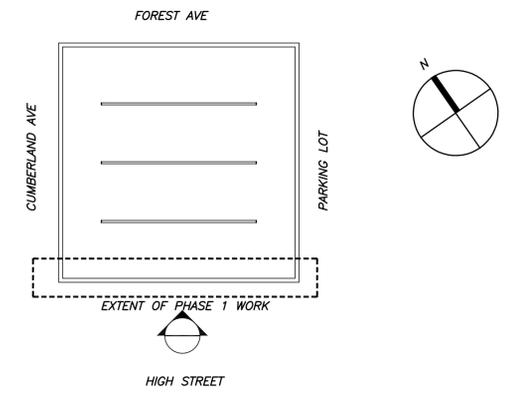

SECTION 1
1"=1'-0"

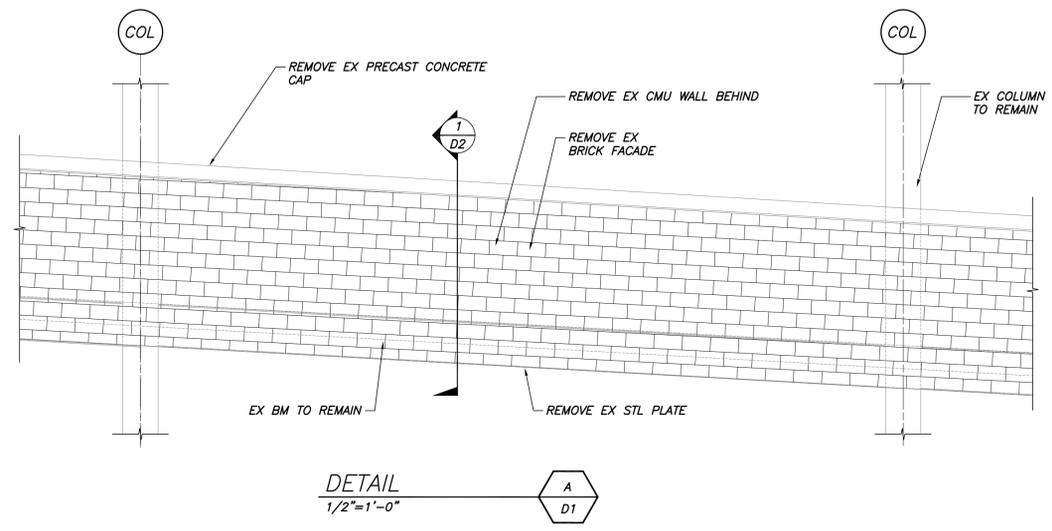

DETAIL A
1/2"=1'-0"

THIS DRAWING IS AN INSTRUMENT OF SERVICE AND SHALL REMAIN THE PROPERTY OF BECKER STRUCTURAL ENGINEERS INC. IT SHALL NOT BE REPRODUCED, COPIED, LENT OR DISPOSED OF DIRECTLY OR INDIRECTLY NOR USED FOR ANY PURPOSE OTHER THAN FOR WHICH IT IS SPECIFICALLY FURNISHED AND MUST BE RETURNED TO BECKER STRUCTURAL ENGINEERS INC. ON COMPLETION OF WORK, IF REQUESTED.