




NOTE:
 THE FOLLOWING VEHICLE BARRIER AND PEDESTRIAN
 GUARDRAIL CONDITIONS MUST BE MET AT ALL LOCATIONS:
 A. MINIMUM PEDESTRIAN GUARDRAIL HEIGHT FROM TOP OF
 FENCE TO CURB IS 3'-6".
 B. MINIMUM VEHICLE BARRIER HEIGHT FROM TOP OF HSS
 BARRIER TO DRIVE SURFACE IS 2'-9".
 ***NOTIFY ENGINEER IMMEDIATELY IF ANY OF THESE
 CONDITIONS CANNOT BE MET.***

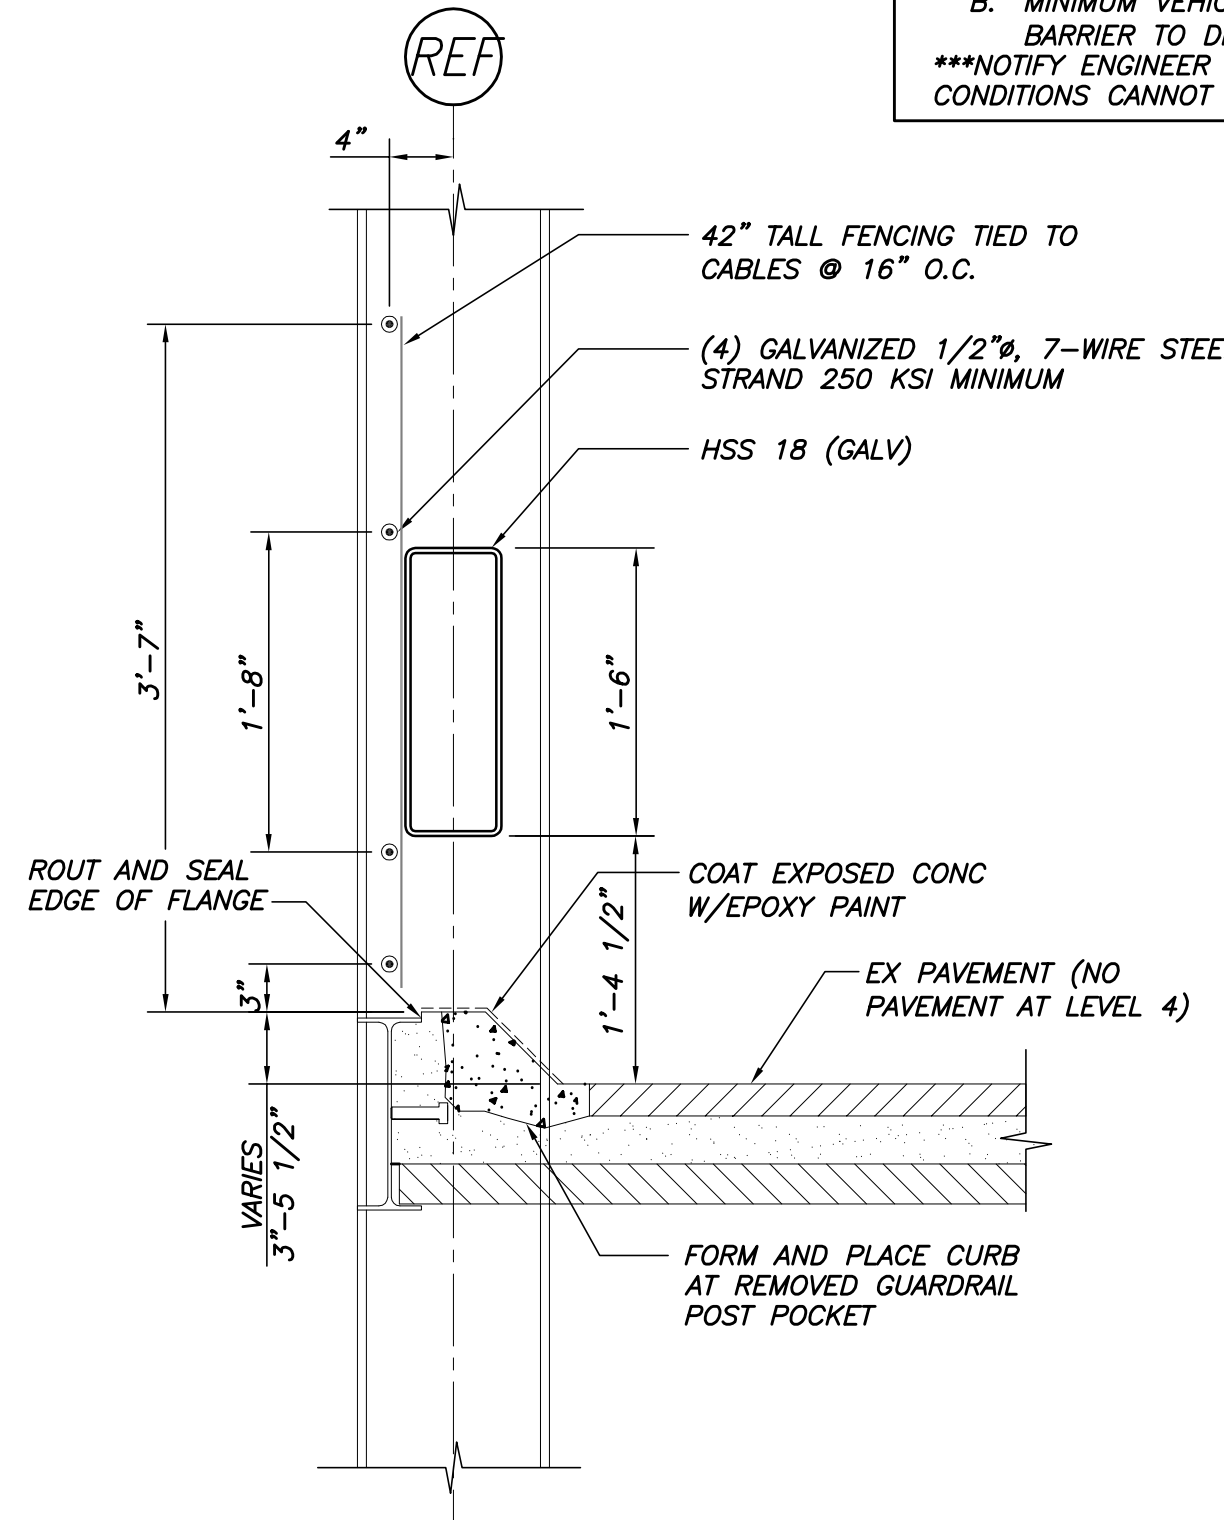


SECTION 1
 1"=1'-0" S2

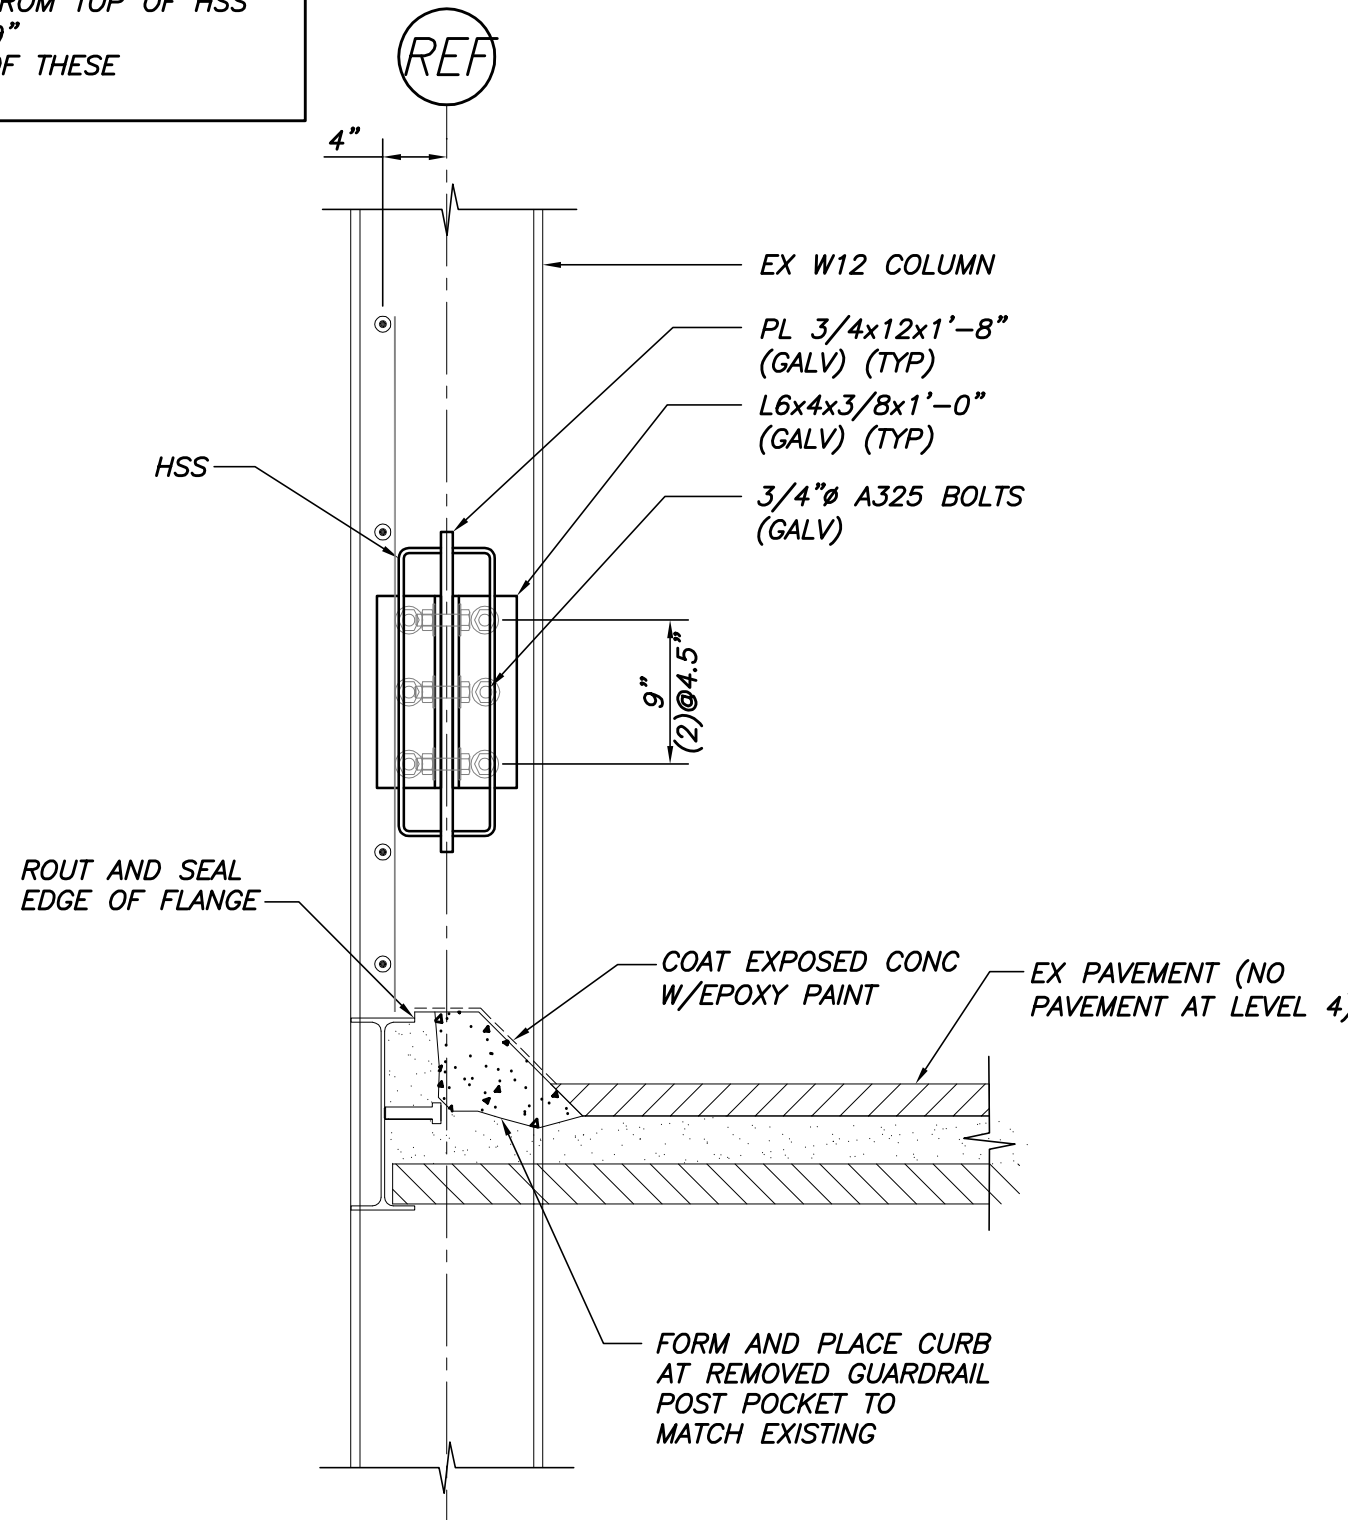


SECTION 2
 1"=1'-0" S2

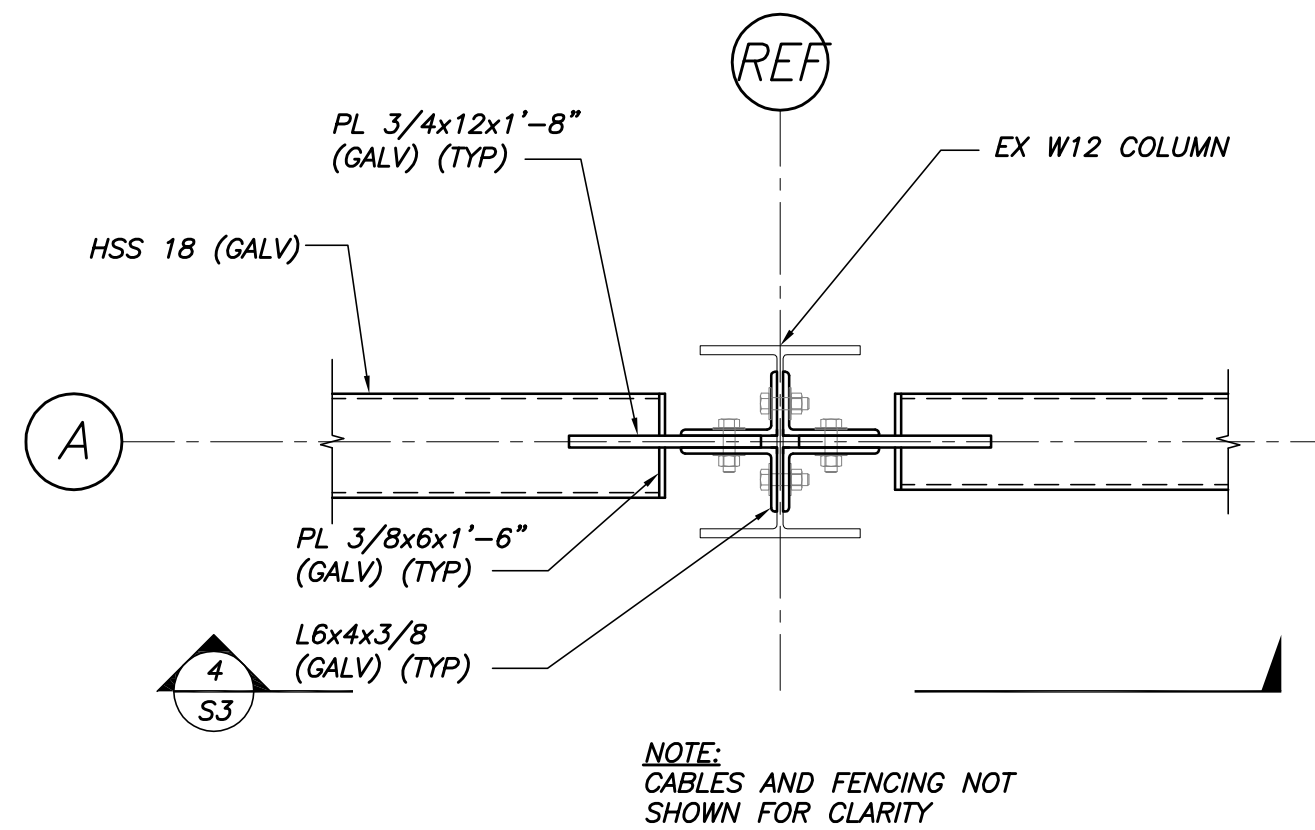


SECTION 3
 1"=1'-0" S1,S2

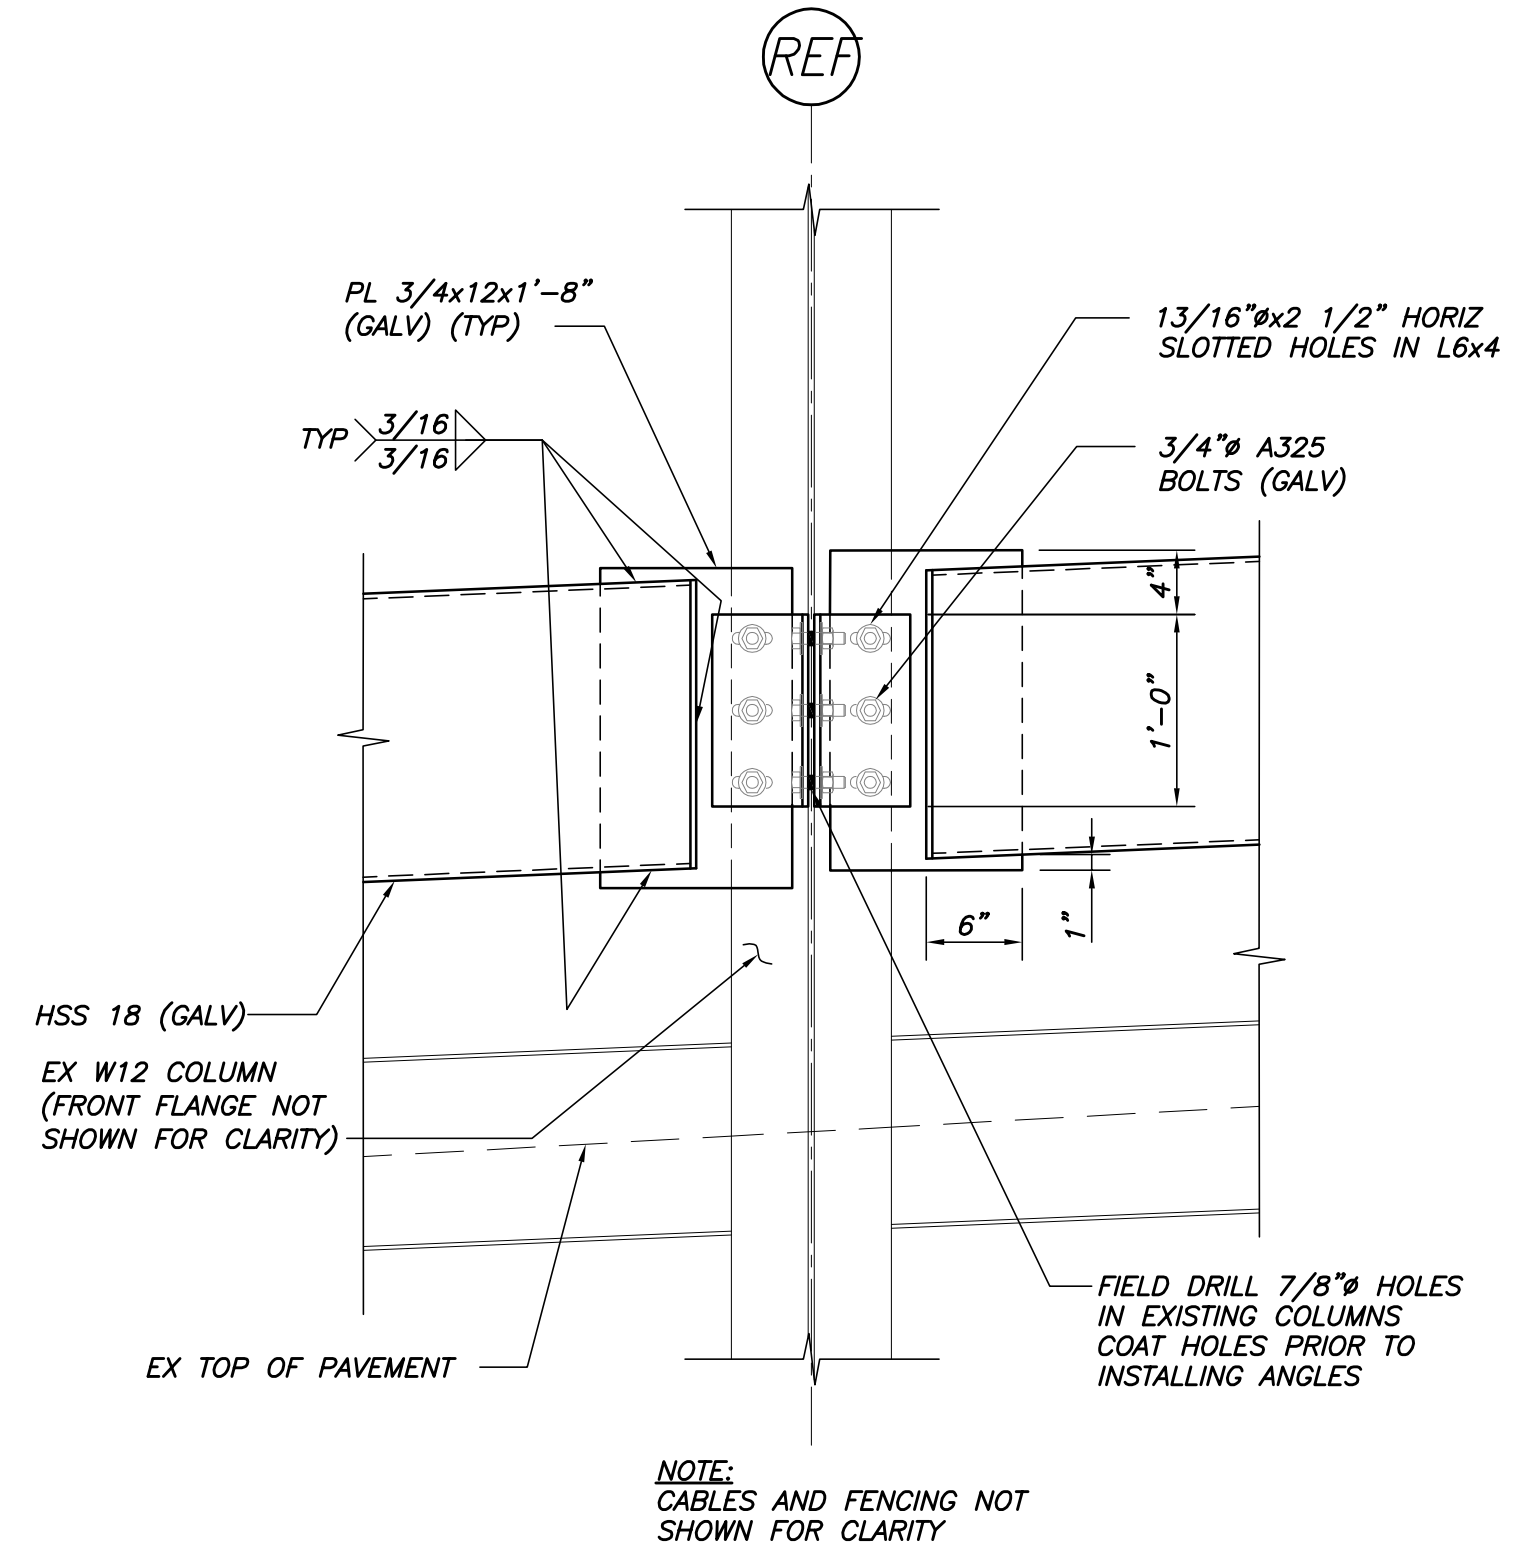


SECTION 4
 1"=1'-0" S3

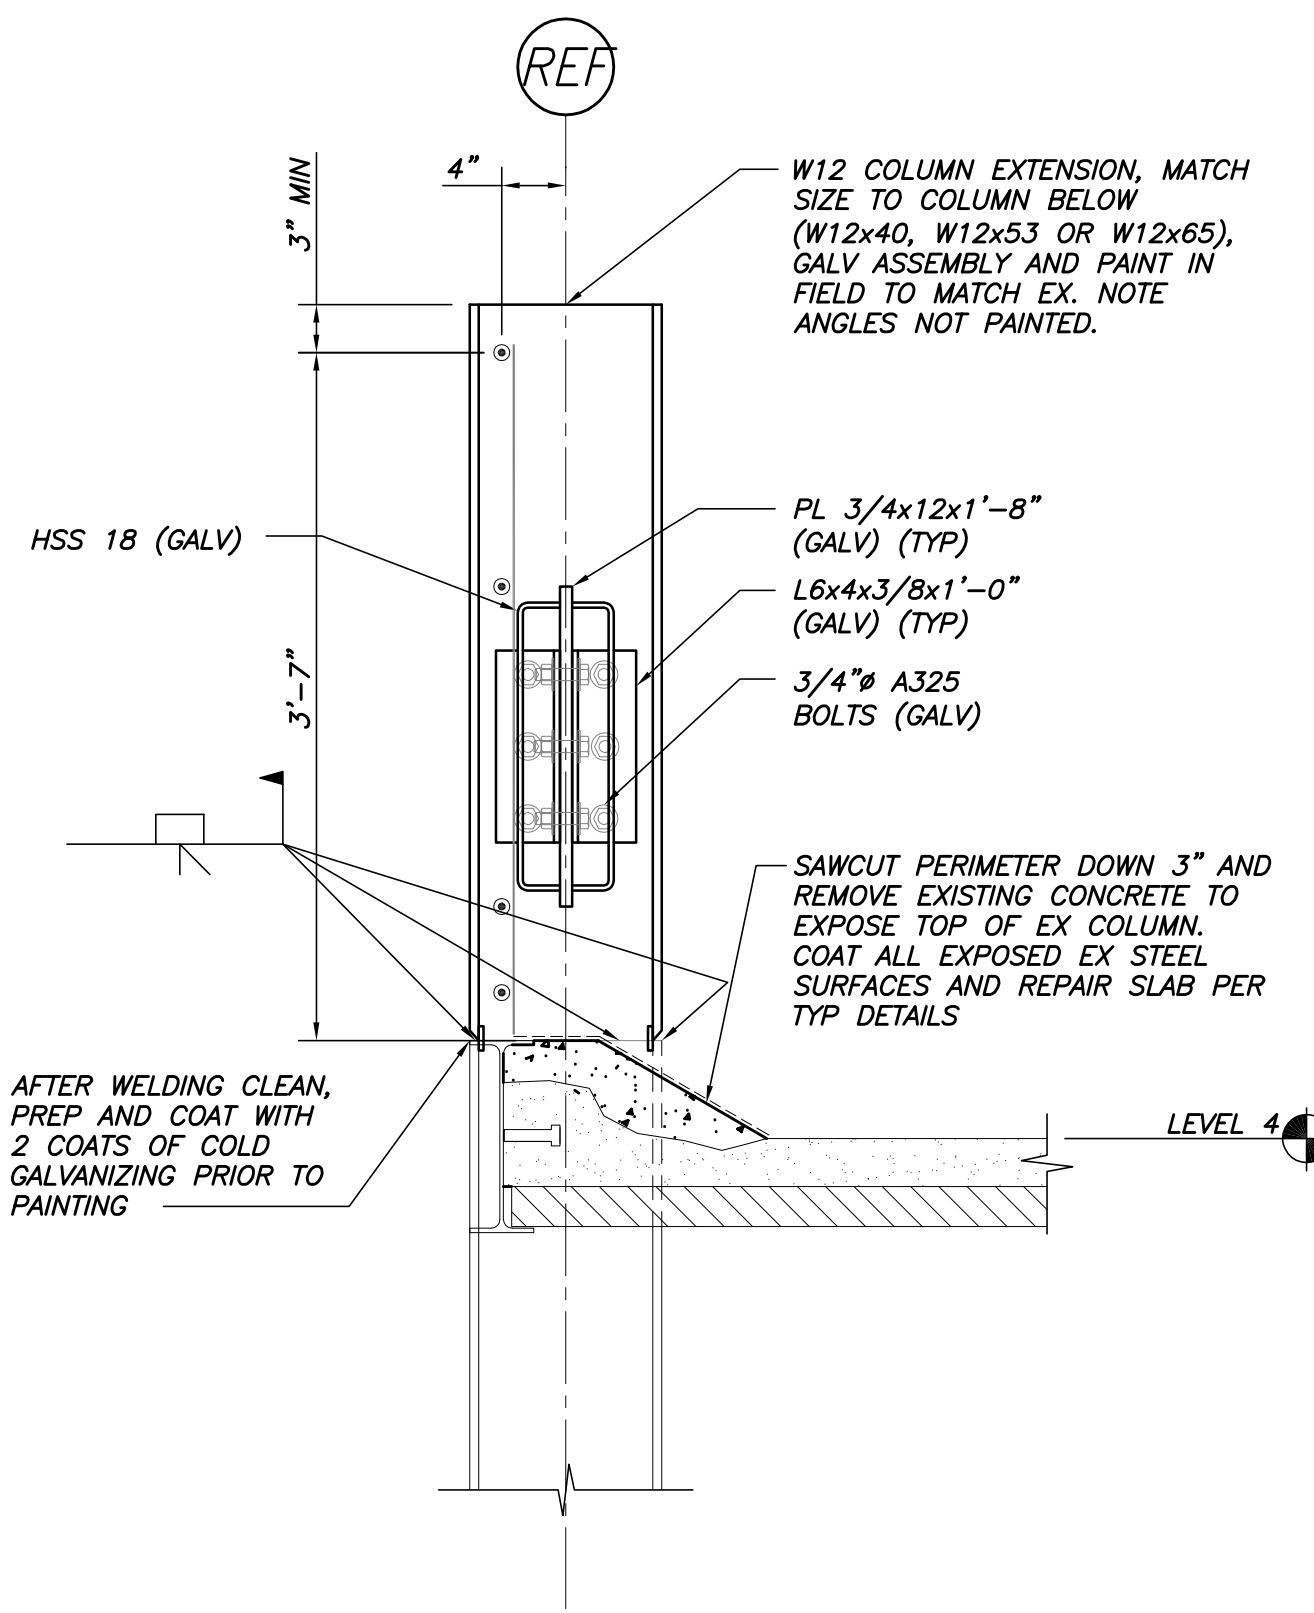

SECTION 5
 1"=1'-0" S2

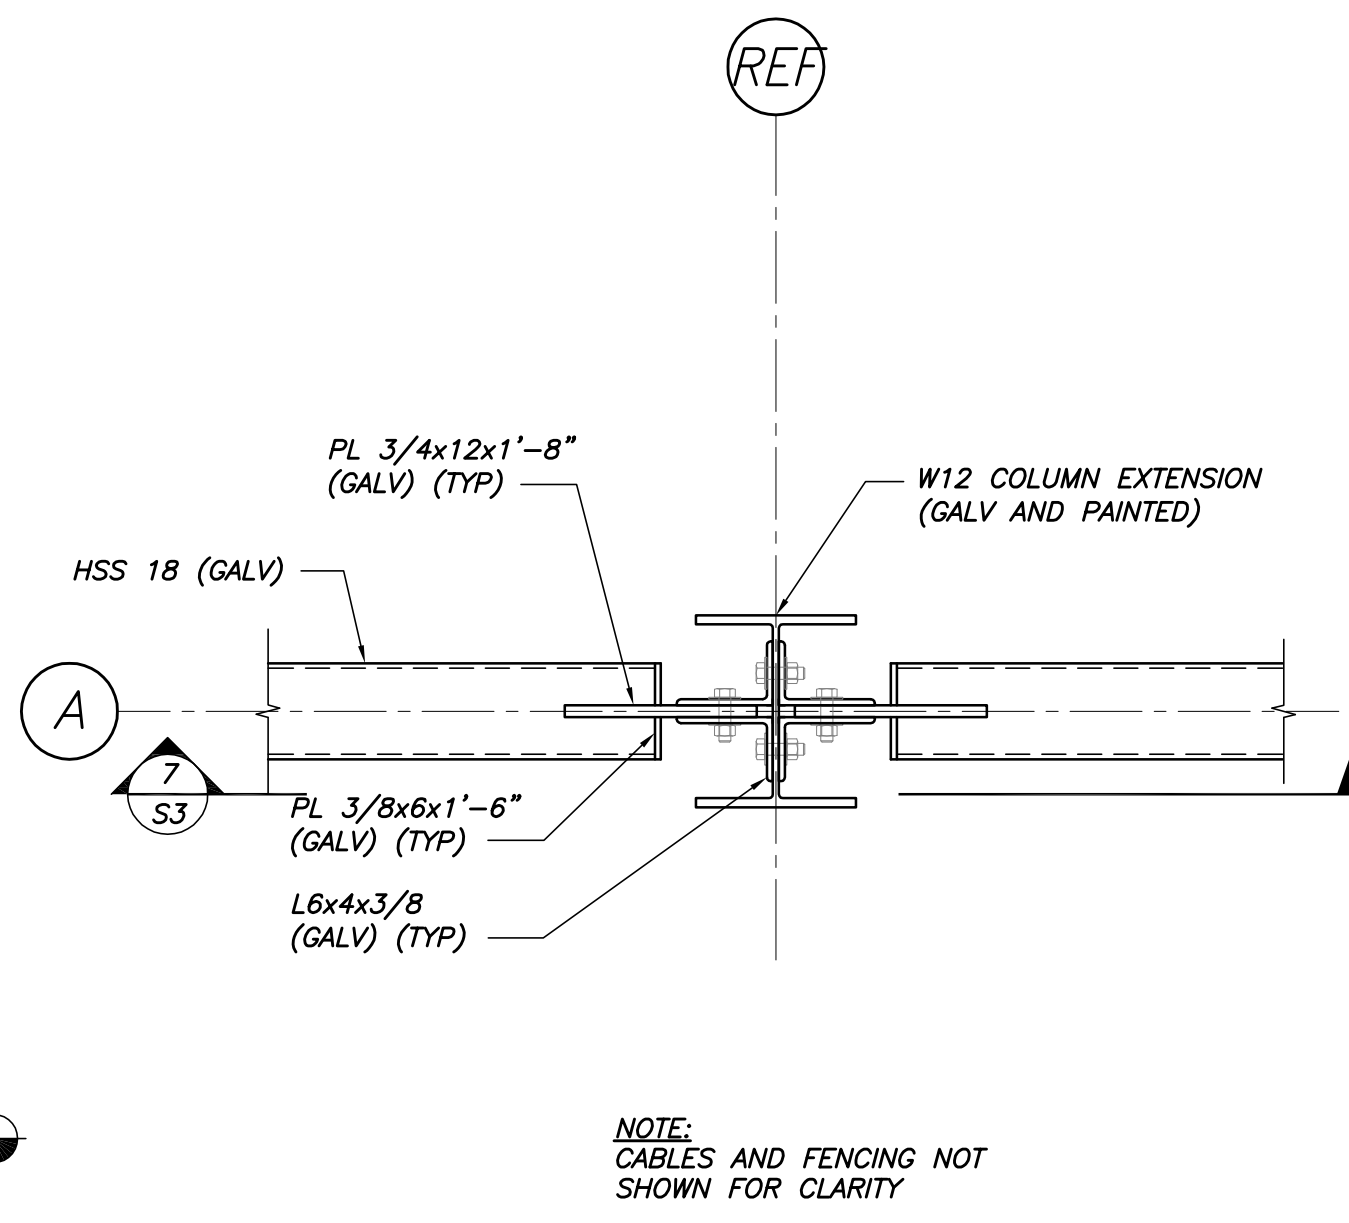

SECTION 6
 1"=1'-0" S1,S2

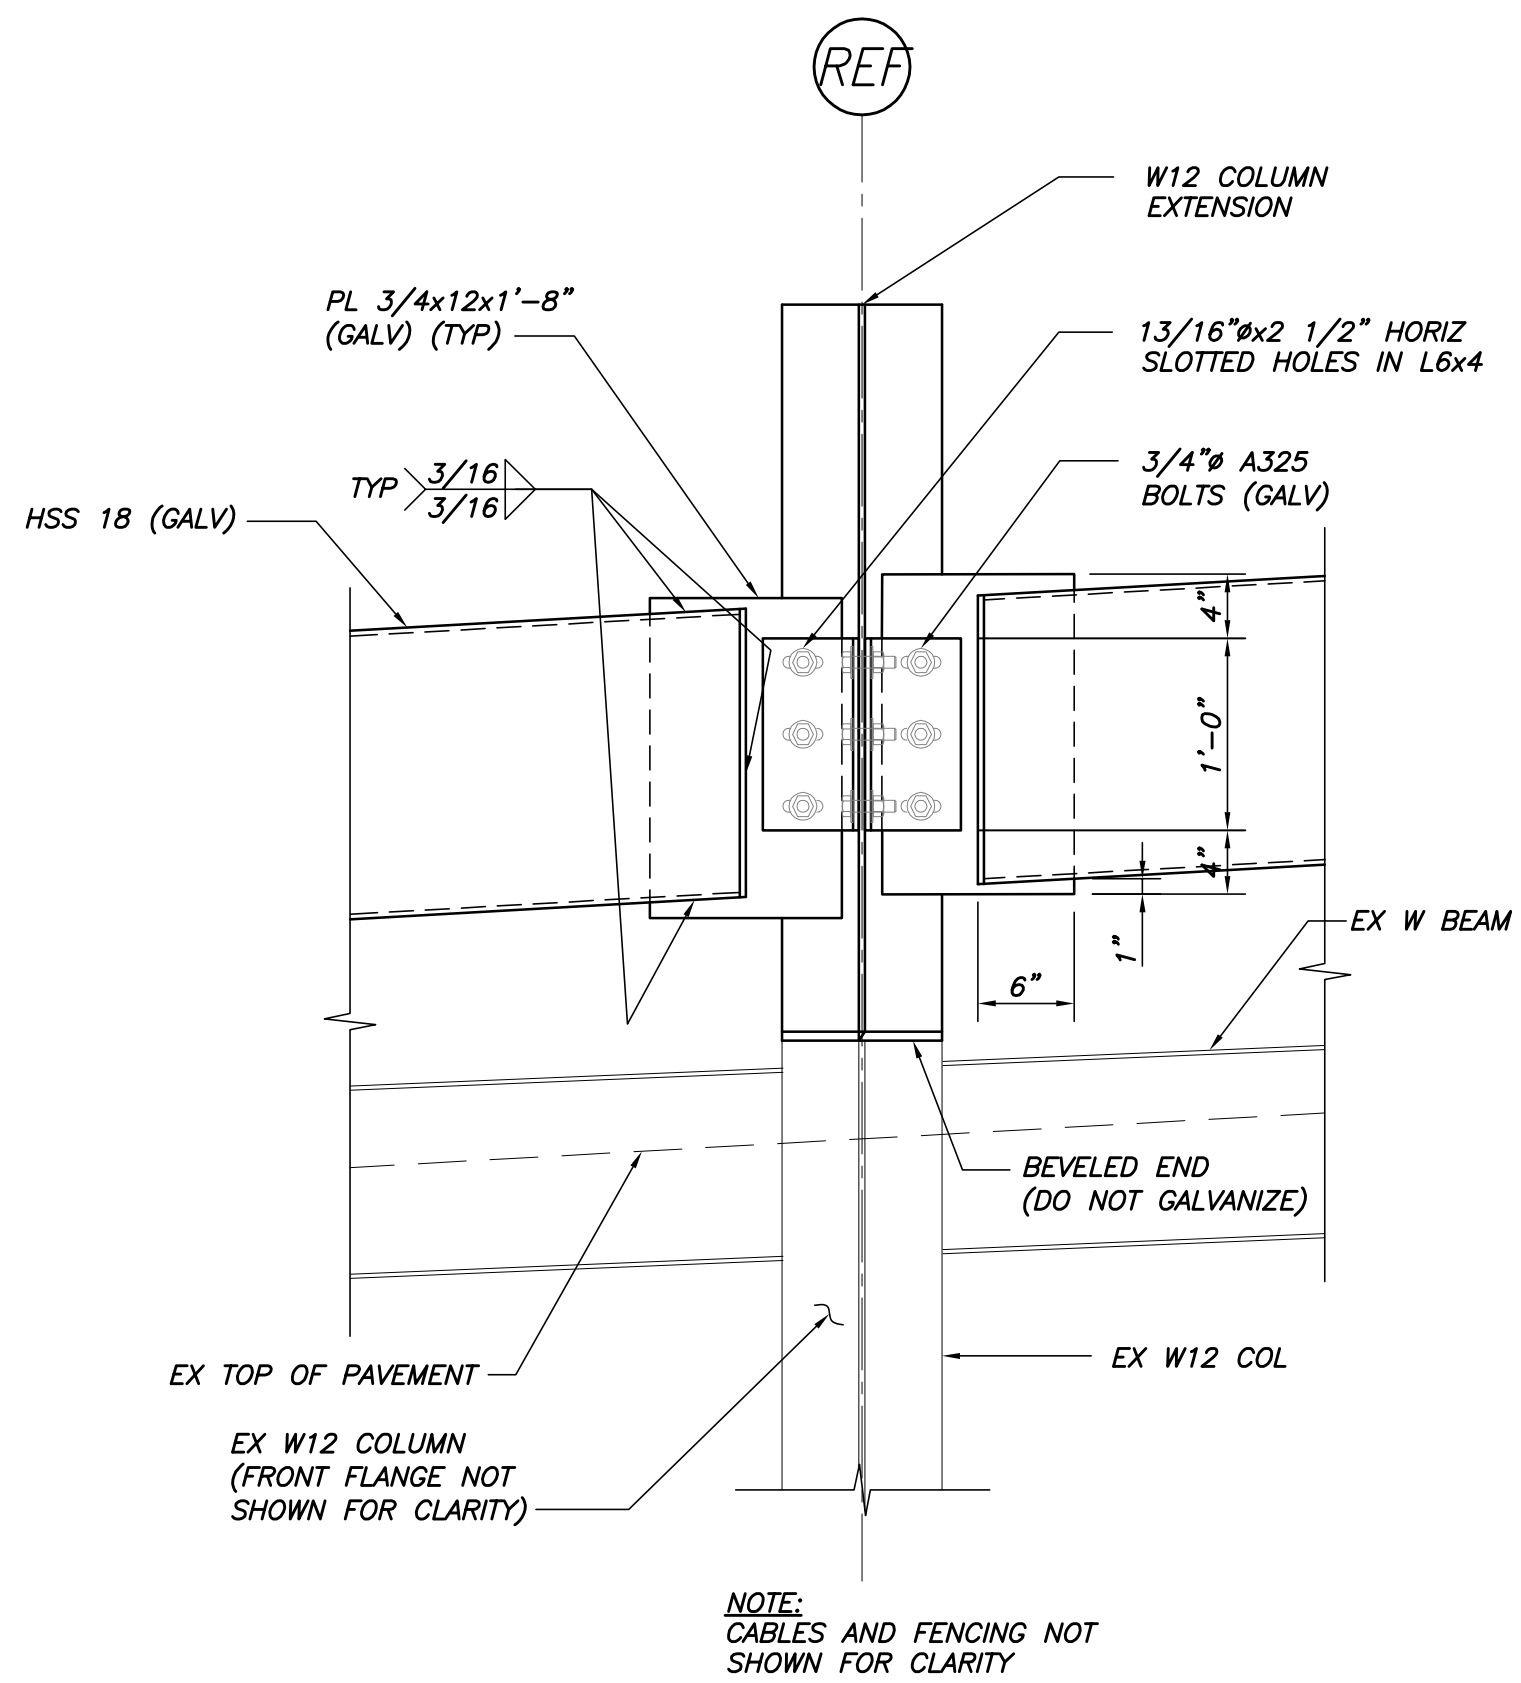

SECTION 7
 1"=1'-0" S3

Approved For	FOR COORDINATION FOR PERMIT
Date	12/5/16 1/18/17
Rev. No	

GATEWAY PARKING GARAGE
 PORTLAND, MAINE
 FACADE REPAIRS PHASE 2
 SECTIONS

Designed	JMM	Scale	AS NOTED
Drawn	RJB	Date	12/21/16
Checked	JMM	Becker Job Number	3917

THIS DRAWING IS AN INSTRUMENT OF SERVICE AND SHALL REMAIN THE PROPERTY OF BECKER STRUCTURAL ENGINEERS INC. IT SHALL NOT BE REPRODUCED, COPIED, LENT OR DISPOSED OF DIRECTLY OR INDIRECTLY, NOR USED FOR ANY PURPOSE OTHER THAN FOR WHICH IT IS SPECIFICALLY FURNISHED AND MUST BE RETURNED TO BECKER STRUCTURAL ENGINEERS INC. ON COMPLETION OF WORK, IF REQUESTED.