


- NOTE
1. ALL ROOM SPEAKERS ARE SET AT 5 WATT
 2. ALL STAIRWAY SPEAKER AND ICE MACHINE ROOMS ARE SET AT 25 WATT.
 3. ALL OTHER SPEAKERS ARE SET AT 1 WATT UNLESS OTHERWISE NOTED.

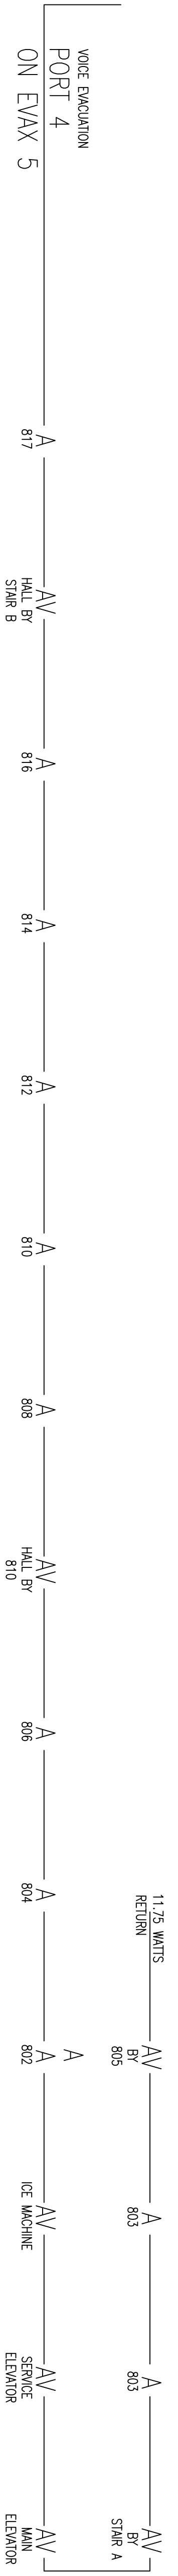


8TH FLOOR

FRONT

SIDE

- NOTE
1. ALL ROOM SPEAKERS ARE SET AT 5 WATT
 2. ALL STAIRWAY SPEAKER AND ICE MACHINE ROOMS ARE SET AT 25 WATT.
 3. ALL OTHER SPEAKERS ARE SET AT 1 WATT UNLESS OTHERWISE NOTED.

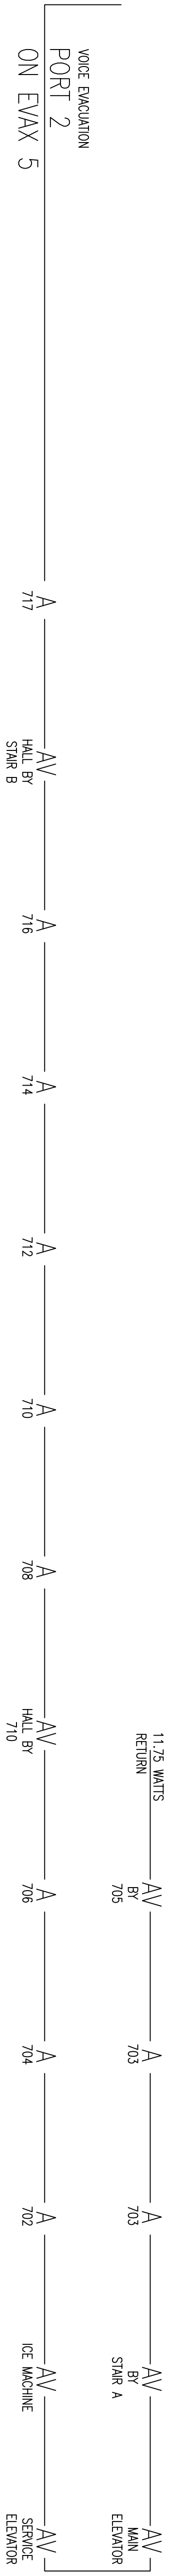


7TH FLOOR

SIDE

FRONT


- NOTE
1. ALL ROOM SPEAKERS ARE SET AT 5 WATT
 2. ALL STAIRWAY SPEAKER AND ICE MACHINE ROOMS ARE SET AT 25 WATT.
 3. ALL OTHER SPEAKERS ARE SET AT 1 WATT UNLESS OTHERWISE NOTED.

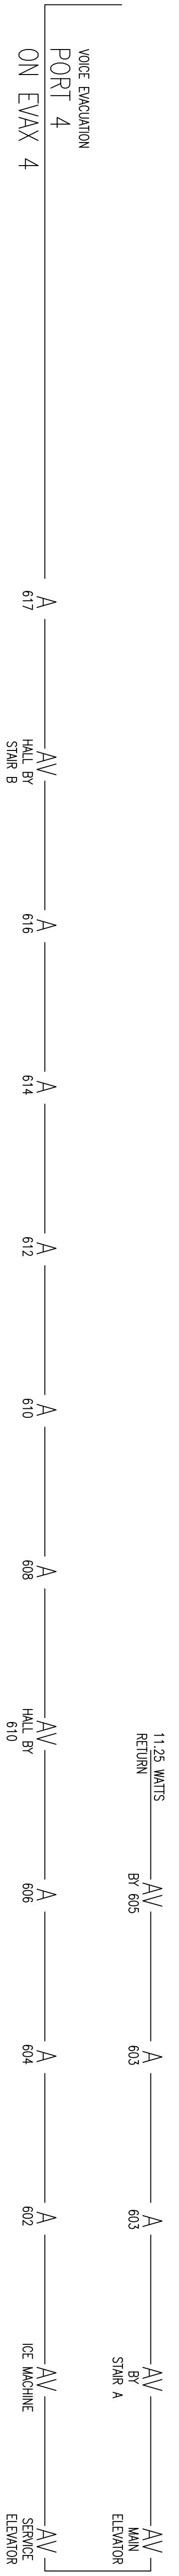

6TH FLOOR

SIDE

FRONT

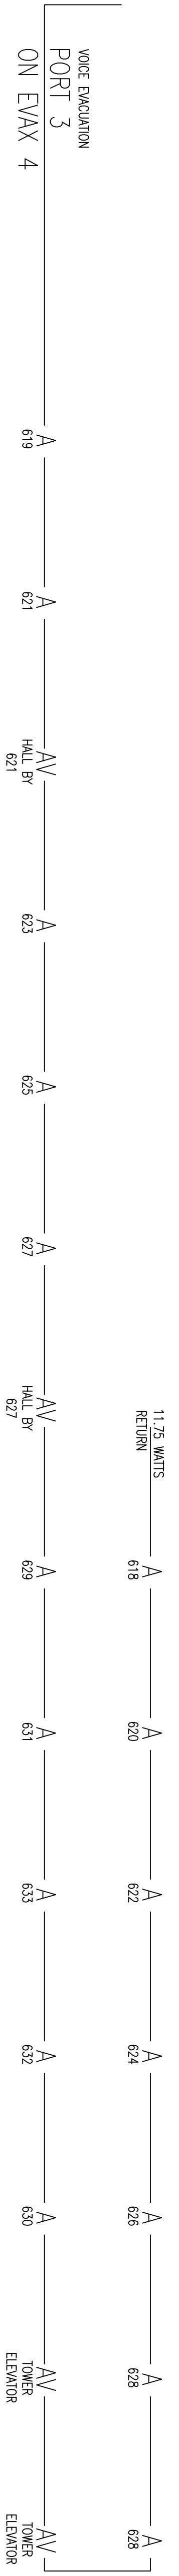

Eastland Hotel
Portland, ME

PROJECT:

RISERS

DRAWING:

REVISIONS

CONSULTANT:



FIRE - SECURITY - ACCESS - CCTV
 Phone: (207) 775-5755
 Fax: (207) 781-2064
 325 US ROUTE ONE
 FALMOUTH, ME 04105

DATE: 10/02/12
 SCALE: NTS
 DRAWN BY: RJH
 APPROVED BY: -
 SHEET: 6