


FIRE COMMAND CENTER PART PLAN  
SCALE: 1/4"=1'-0"

SCALE: 1/4"=1'-0"

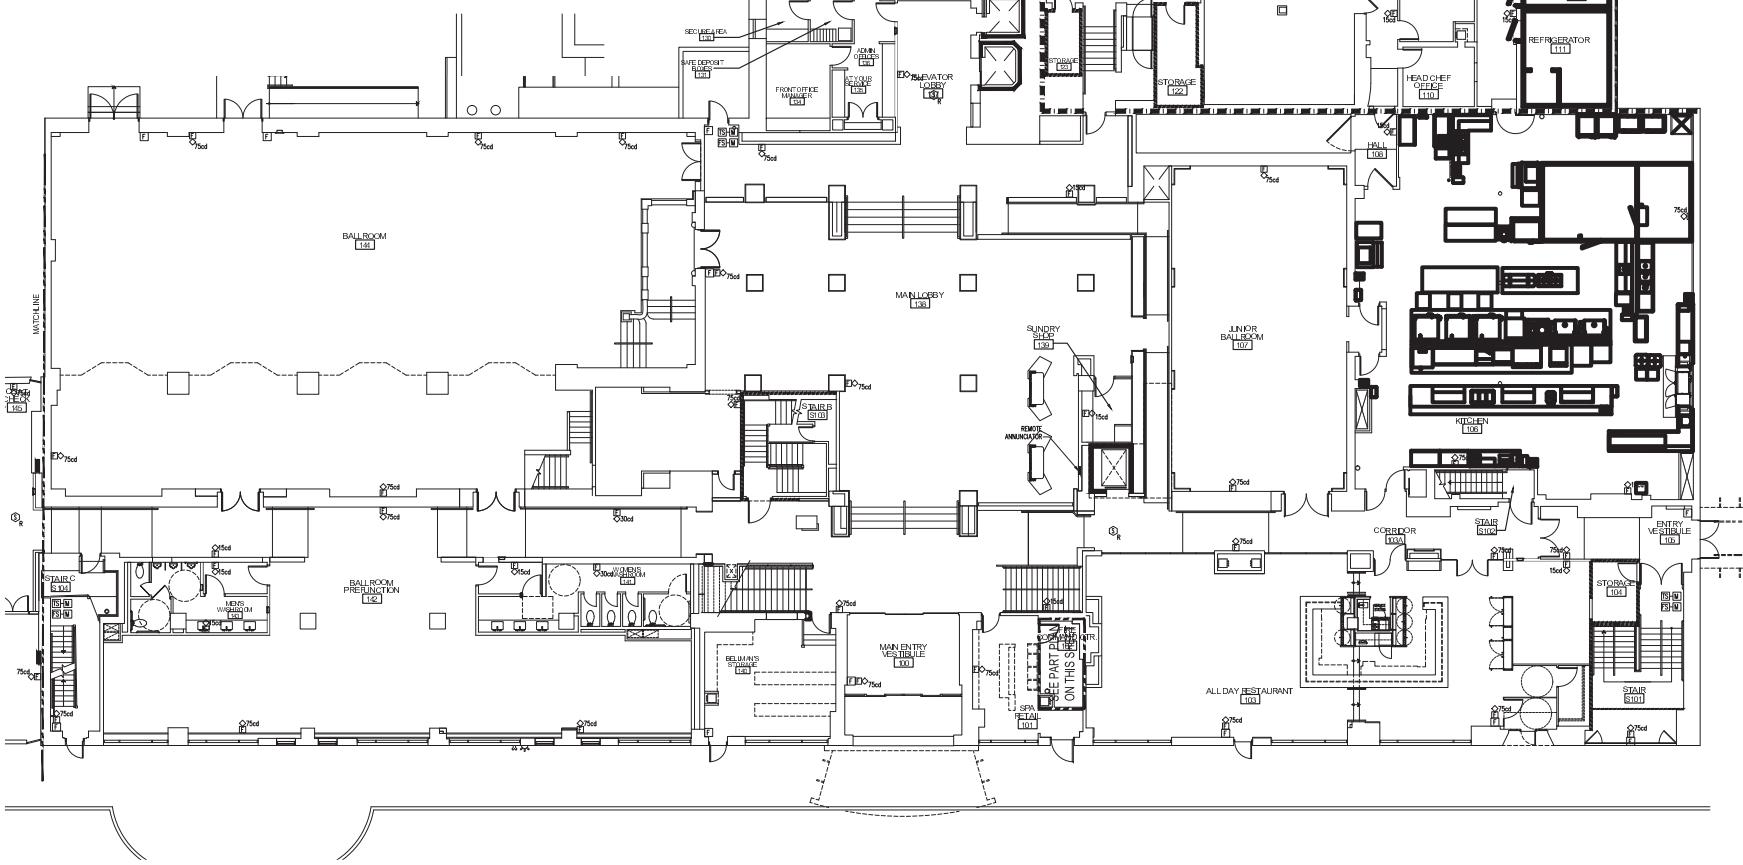

Project  
WESTIN  
EASTLAND PARK  
HOTEL RENOVATION  
FOR  
ROCKBRIDGE CAPITAL, LLC.  
157 HIGH STREET  
PORTLAND, ME

This document is the property of PPI's Architects, Inc., and is to be used only in connection with the project named herein. Reproduction in whole or in part, shall be done only with the express written or verbal permission. Drawing scale as shown are valid on the original size documents which is 30 by 40 inches. © 2011 PPI's Architects, Inc., a division of PPI's Architecture.

Sheet Title  
**GROUND FLOOR**  
**FIRE ALARM PLA**

FA1.03  
PERMIT SET - RELEASED  
FOR CONSTRUCTION



FIRE RISK MANAGEMENT, INC.  
Fire Protection Engineers & Code Consultants  
1 Front St., Bala, ME 04530 / 207-442-3200



5755 DUPREE DR/E  
ATLANTA, GA. 30327 404/503-5000

---

Issue Dates  
JULY 9, 2012  
ISSUE FOR PERMIT  
SEPTEMBER 20, 2012  
FEEDER ADJUSTMENTS

**WESTIN**  
HOTELS & RESORTS

Project

WESTIN  
EASTLAND PARK  
HOTEL RENOVATION  
FOR ROCKBRIDGE CAPITAL, LLC.  
157 HIGH STREET  
PORTLAND, ME