

**PROJECT INFORMATION**

SCOPE OF WORK: TELECOMMUNICATIONS FACILITY UPGRADE (LTE 2017 UPGRADE):

SITE ADDRESS: 157 HIGH STREET  
PORTLAND, ME 04101

LATITUDE: 43.654676° N 43° 39' 16.83" N

LONGITUDE: 70.263588° W 70° 15' 48.91" W

TYPE OF SITE: LATTICE / OUTDOOR EQUIPMENT

BUILDING HEIGHT: 136'±

RAD CENTER: 186'±

JURISDICTION: NATIONAL, STATE & LOCAL CODES OR ORDINANCES

CURRENT USE: TELECOMMUNICATIONS FACILITY

PROPOSED USE: TELECOMMUNICATIONS FACILITY

NOC# 800-638-2822



**SITE NUMBER: ME5001**


**SITE NAME: SONESTA**

**PROJECT: LTE 2017 UPGRADE**

**DRAWING INDEX**

SHEET NO.	DESCRIPTION	REV.
T-1	TITLE SHEET	1
GN-1	GENERAL NOTES	1
A-1	ROOF & EQUIPMENT PLANS	1
A-2	ANTENNA LAYOUTS	1
A-3	ELEVATION	1
A-4	DETAILS	1
RF-1	RF-PLUMBING DIAGRAM	1
G-1	GROUNDING DETAILS	1

**VICINITY MAP**

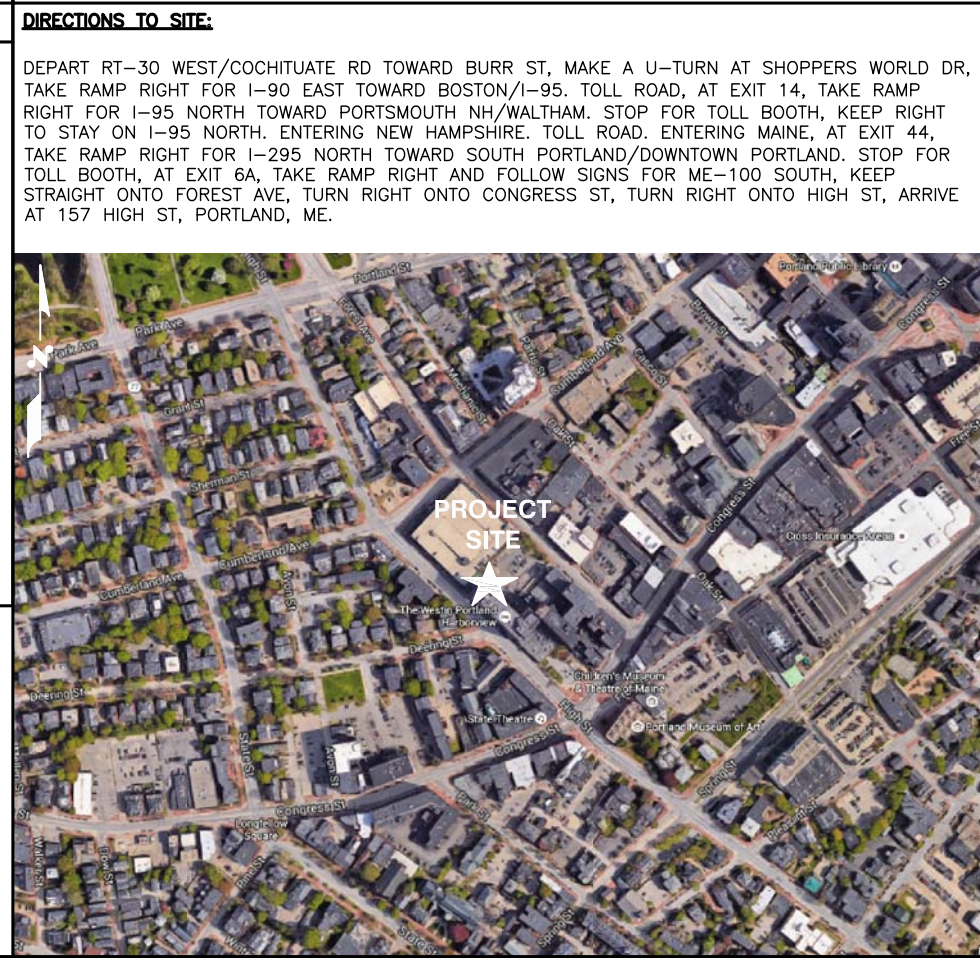

**GENERAL NOTES**

1. THIS DOCUMENT IS THE CREATION, DESIGN, PROPERTY AND COPYRIGHTED WORK OF AT&T. ANY DUPLICATION OR USE WITHOUT EXPRESS WRITTEN CONSENT IS STRICTLY PROHIBITED. DUPLICATION AND USE BY GOVERNMENT AGENCIES FOR THE PURPOSES OF CONDUCTING THEIR LAWFULLY AUTHORIZED REGULATORY AND ADMINISTRATIVE FUNCTIONS IS SPECIFICALLY ALLOWED.
2. THE FACILITY IS AN UNMANNED PRIVATE AND SECURED EQUIPMENT INSTALLATION. IT IS ONLY ACCESSED BY TRAINED TECHNICIANS FOR PERIODIC ROUTINE MAINTENANCE AND THEREFORE DOES NOT REQUIRE ANY WATER OR SANITARY SEWER SERVICE. THE FACILITY IS NOT GOVERNED BY REGULATIONS REQUIRING PUBLIC ACCESS PER ADA REQUIREMENTS.
3. CONTRACTOR SHALL VERIFY ALL PLANS AND EXISTING DIMENSIONS AND CONDITIONS ON THE JOB SITE AND SHALL IMMEDIATELY NOTIFY THE AT&T MOBILITY REPRESENTATIVE IN WRITING OF DISCREPANCIES BEFORE PROCEEDING WITH THE WORK OR BE RESPONSIBLE FOR SAME.

**72 HOURS**




CALL BEFORE YOU DIG



CALL TOLL FREE 1-888-DIG-SAFE

OR CALL 811

**UNDERGROUND SERVICE ALERT**

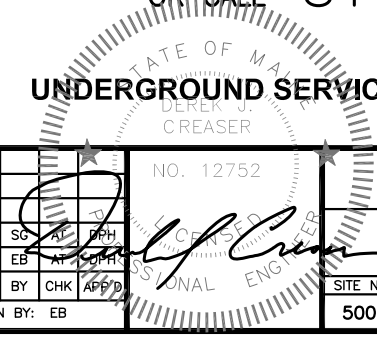

**Hudson Design Group LLC**

1600 OSGOOD STREET  
BUILDING 20 NORTH, SUITE 3090  
N. ANDOVER, MA 01845

TEL: (978) 557-5553  
FAX: (978) 336-5586

**SAI**

27 NORTHWESTERN DR.  
SALEM, NH 03079

**SITE NUMBER: ME5001**  
**SITE NAME: SONESTA**

157 HIGH STREET  
PORTLAND, ME 04101  
CUMBERLAND COUNTY

**at&t**

550 COCHITUATE ROAD  
FRAMINGHAM, MA 01701

NO.	DATE	REVISIONS	BY	CHK	APP'D
1	06/01/16	ISSUED FOR CONSTRUCTION	SC	AT	PHH
A	04/19/16	ISSUED FOR REVIEW	EB	AT	PHH

SCALE: AS SHOWN    DESIGNED BY: AT    DRAWN BY: EB

NO. 12752
DEREK J. CREASER
PROFESSIONAL ENGINEER

AT&T		
TITLE SHEET (LTE)		
SITE NUMBER	DRAWING NUMBER	REV
5001.00	T-1	1