




## 24 PREBLE STREET - 1ST FLOOR RENOVATIONS 24 PREBLE STREET

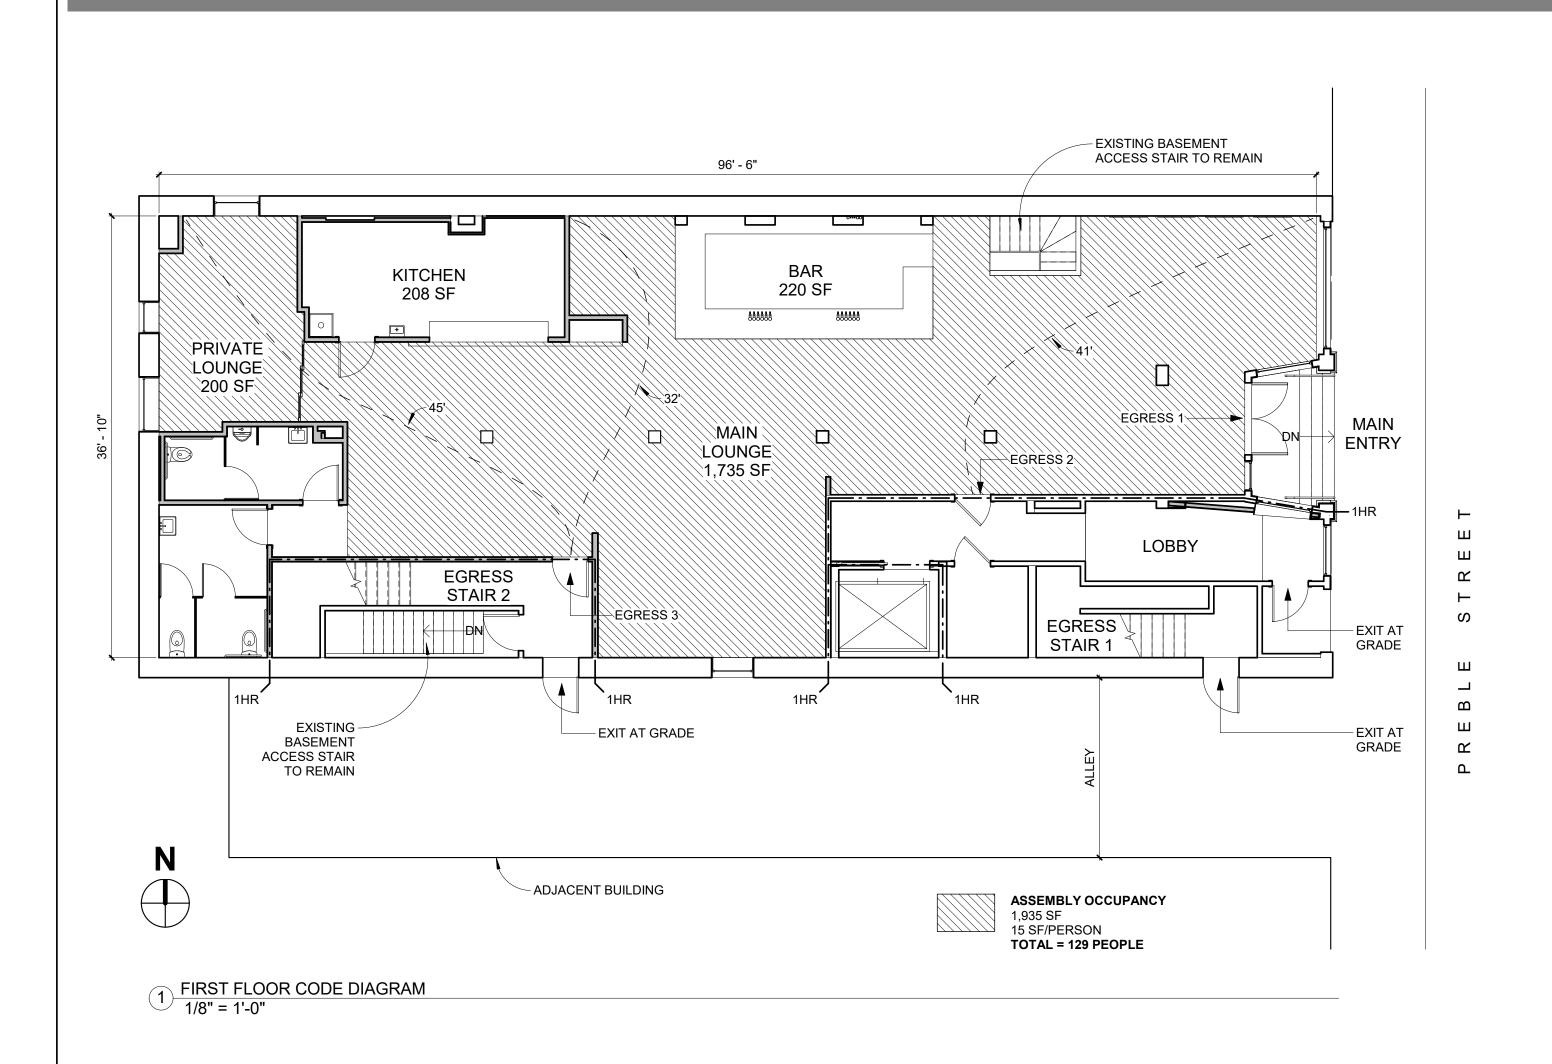

## PROJECT SUMMARY

INTERIOR RENOVATION OF EXISTING ARCADE BAR AND EXPANSION TO OCCUPY SPACE PREVIOUSLY USED AS OFFICE SPACE BY SEPARATE TENANT. NEW ARRANGEMENT WILL INCLUDE ONLY ONE TENANT ON FIRST FLOOR OF BUILDING.

NEW SPRINKLER SYSTEM WILL BE ADDED THROUGHOUT BUILDING TO COMPLY WITH NFPA 13.

## IBC 2009 CODE REVIEW SUMMARY

CONSTRUCTION TYPE: III-B

USE & OCCUPANCY CLASSIFICATION (304.1) ASSEMBLY GROUP A

OCCUPANCY LOAD (1016.1) ASSEMBLY 15 SF/PERSON GROSS

EXIT TRAVEL DISTANCE (1016.1) 300' WITH SPRINKLER SYSTEM

NUMBER OF EXITS (1021.1) OCCUPANT LOAD 1-500 PER STORY; 2 INDEPENDENT EXITS

## NFPA 101 CODE REVIEW SUMMARY

CONSTRUCTION TYPE (NFPA 220)

OCCUPANCY CLASSIFICATION (NFPA 101 6.1.2)

ASSEMBLY SPRINKLER SYSTEM

FULLY SPRINKLED, SUPERVISED

OCCUPANT LOAD FACTORS (7.3.1.2) ASSEMBLY 15 SF/PERSON

NUMBER OF MEANS OF EGRESS (7.4)

COMMON PATH OF TRAVEL (12.2.5.1.2)

TRAVEL DISTANCE (12.2.6)

250' WITH SPRINKLER SYSTEM EGRESS DOOR CAPACITY FACTOR

SYMBOL LEGEND		
1 SIM A101	DETAIL NUMBER BUILDING SECTION DRAWING NUMBER	
SIM A101	- DETAIL NUMBER  CALL OUT  - DRAWING NUMBER	
Ę	CENTERLINE	
101	DOOR TAG	
<b>•</b>	ELEVATION INDICATOR	
Ref 1 A101 1 2	ELEVATION TAG	
<u></u>	ELEVATION TAG	
	NORTH ARROW	
1	REVISION	
Room name	ROOM TAG WITH NUMBER	
0	STRUCTURAL GRID BUBBLE	
<u>1i</u>	WALL TAG	
(1t)	WINDOW TAG	

)	OL LEGEND	
	DETAIL NUMBER BUILDING SECTION DRAWING NUMBER	
	– DETAIL NUMBER  CALL OUT  ✓ DRAWING NUMBER	
	CENTERLINE	
	DOOR TAG	
	ELEVATION INDICATOR	
	ELEVATION TAG	
	ELEVATION TAG	
	NORTH ARROW	
	REVISION	
	ROOM TAG WITH NUMBER	
	STRUCTURAL GRID BUBBLE	

WAS INCLUDING THE PROPERTY OF
CHRISTOPHER
M. BRILEY
No. 2788
hugh sily
OF MAIN
OF MA

STREET FLOOR RENOVATIONS

CONSULTANTS:

DRAWING LIST

FIRST FLOOR NEW WORK & DEMO PLANS

ENLARGED KITCHEN PLAN & ELEVATIONS

**ENLARGED BAR PLAN & ELEVATIONS** 

**ENLARGED ENTRY PLAN & ELEVATIONS** 

ENLARGED BATHROOM PLAN & ELEVATIONS

SHEET TITLE

NUMBER

COVER SHEET

SCHEDULES

FIRST FLOOR RCP

**REVISIONS:** No. Name Date

ISSUED: 12/29/16 PROJECT No: DRAWN BY: CHECKED BY: SHEET TITLE: **COVER SHEET**