



No.	Name	Date




1 EAST ELEVATION  
1/4" = 1'-0"

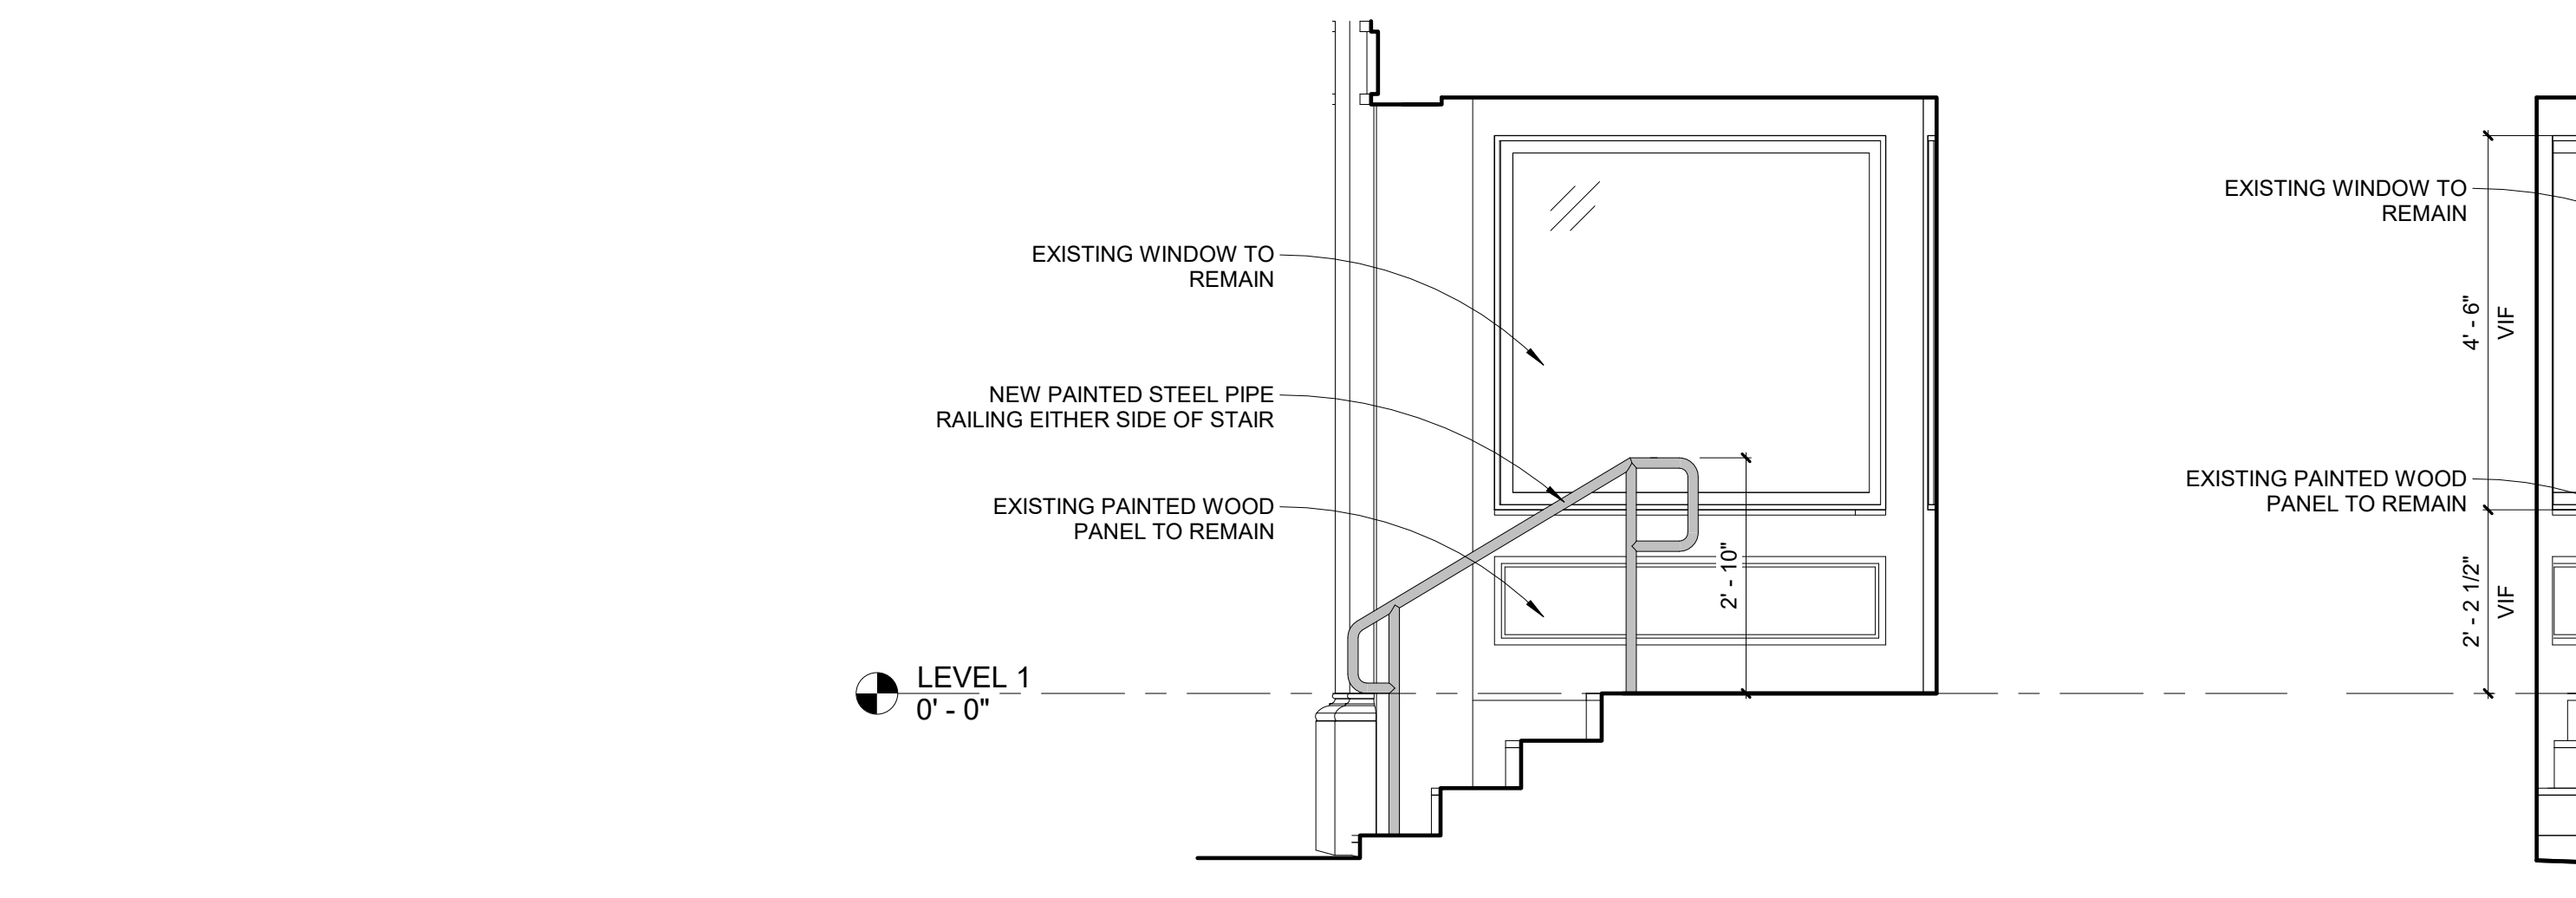


4 INT - ENTRY SOUTH  
1/2" = 1'-0"

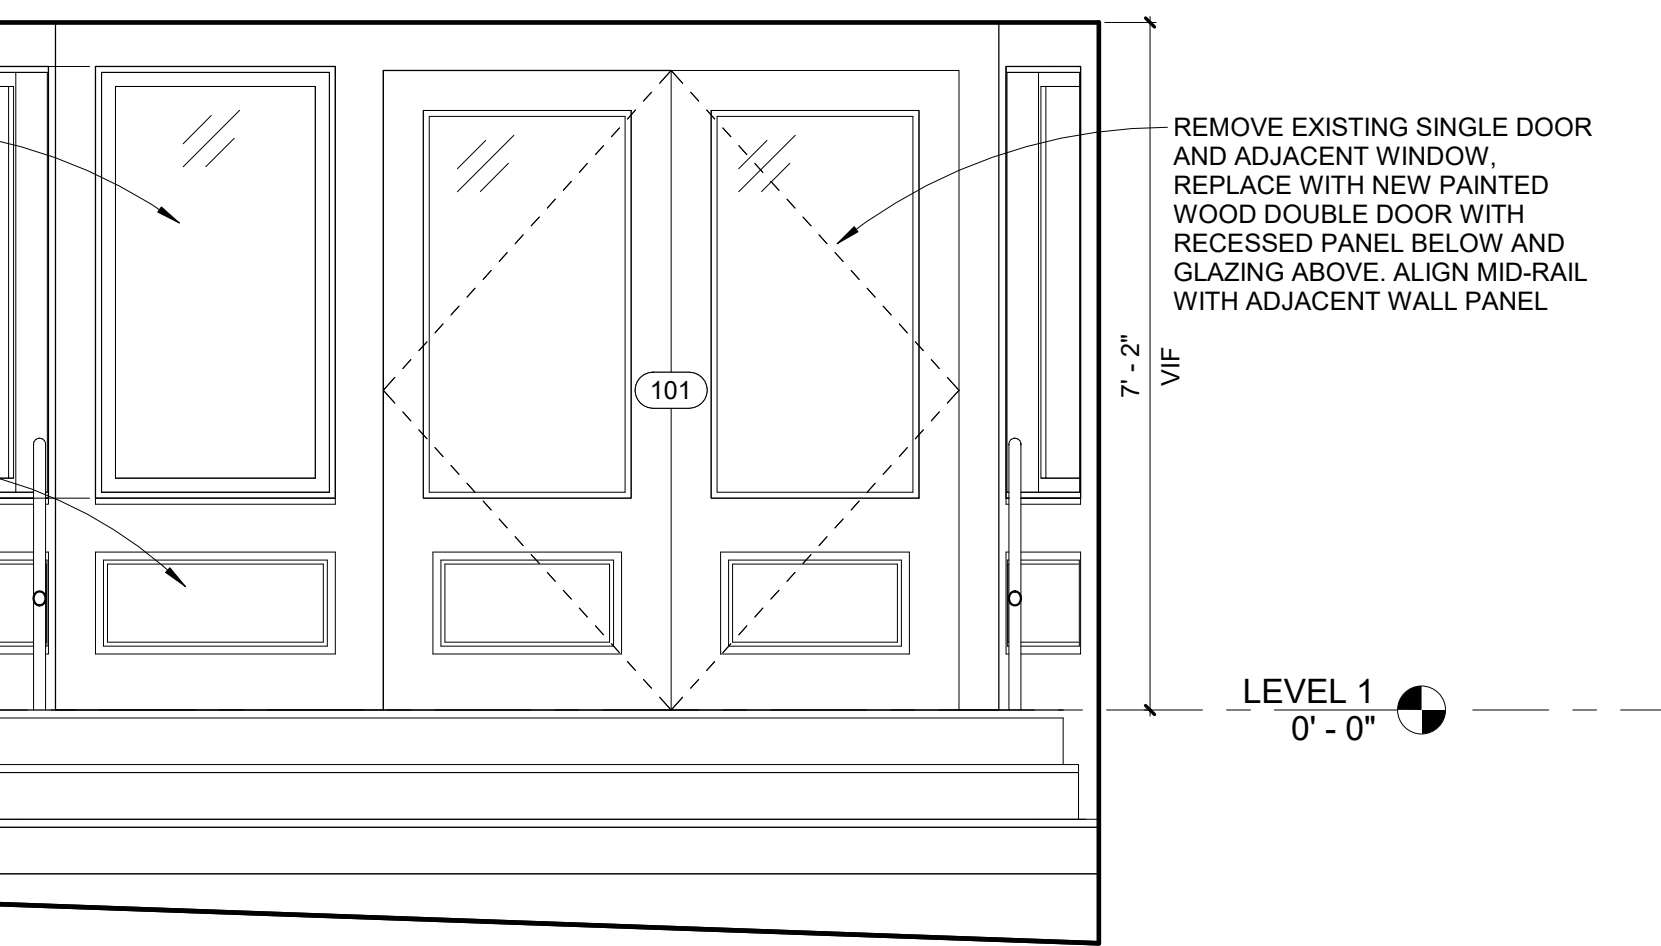


5 INT - ENTRY WEST  
1/2" = 1'-0"

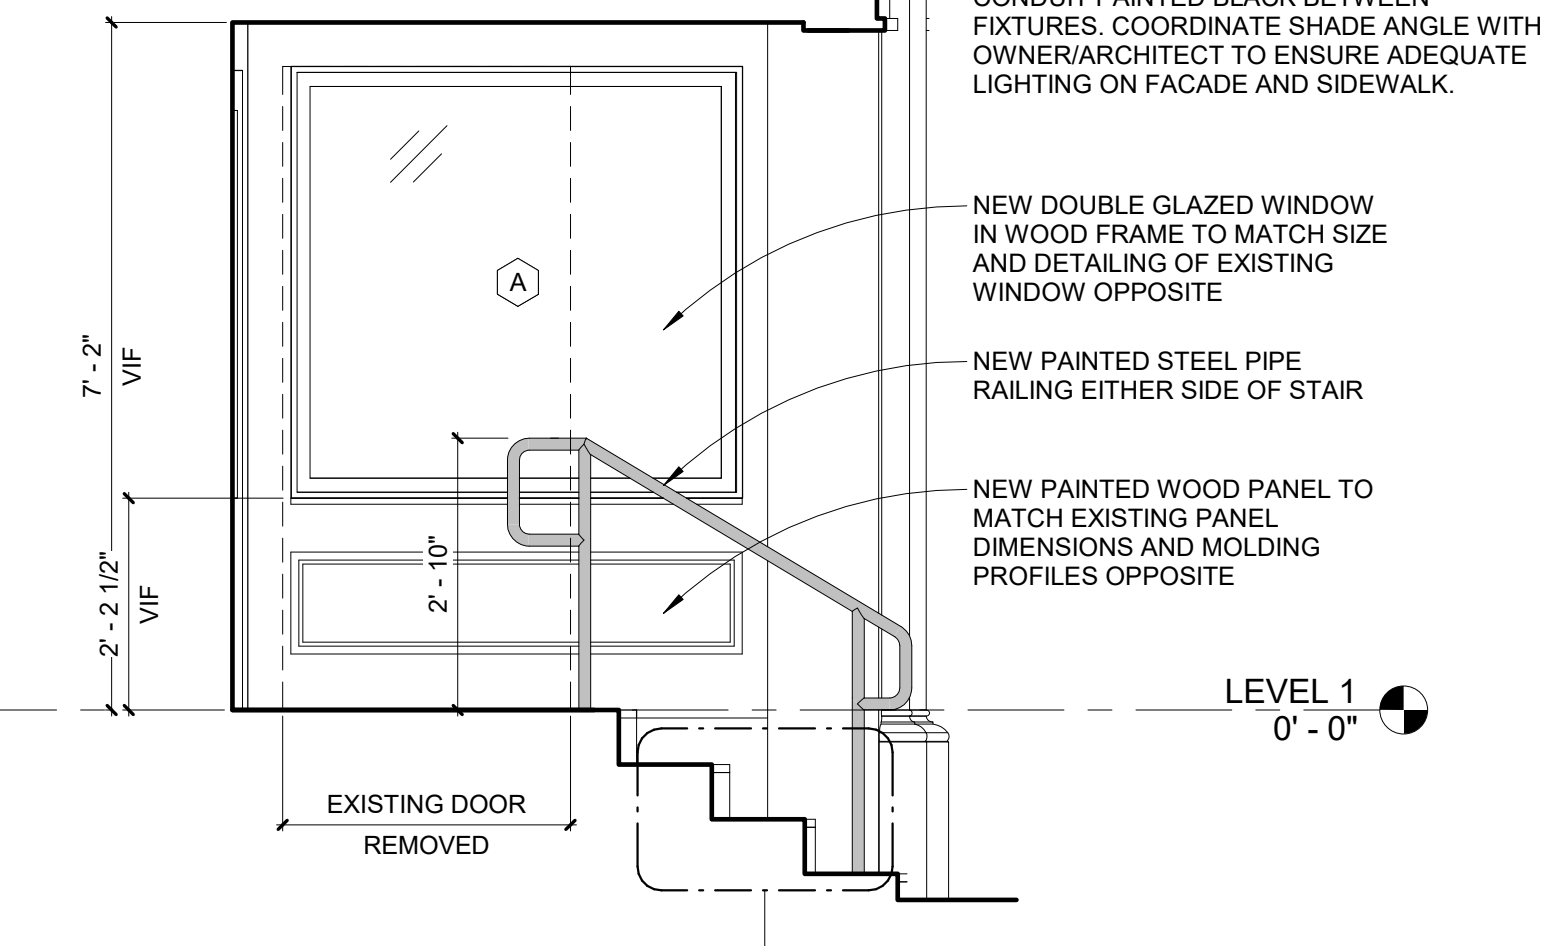

6 INT - ENTRY NORTH  
1/2" = 1'-0"

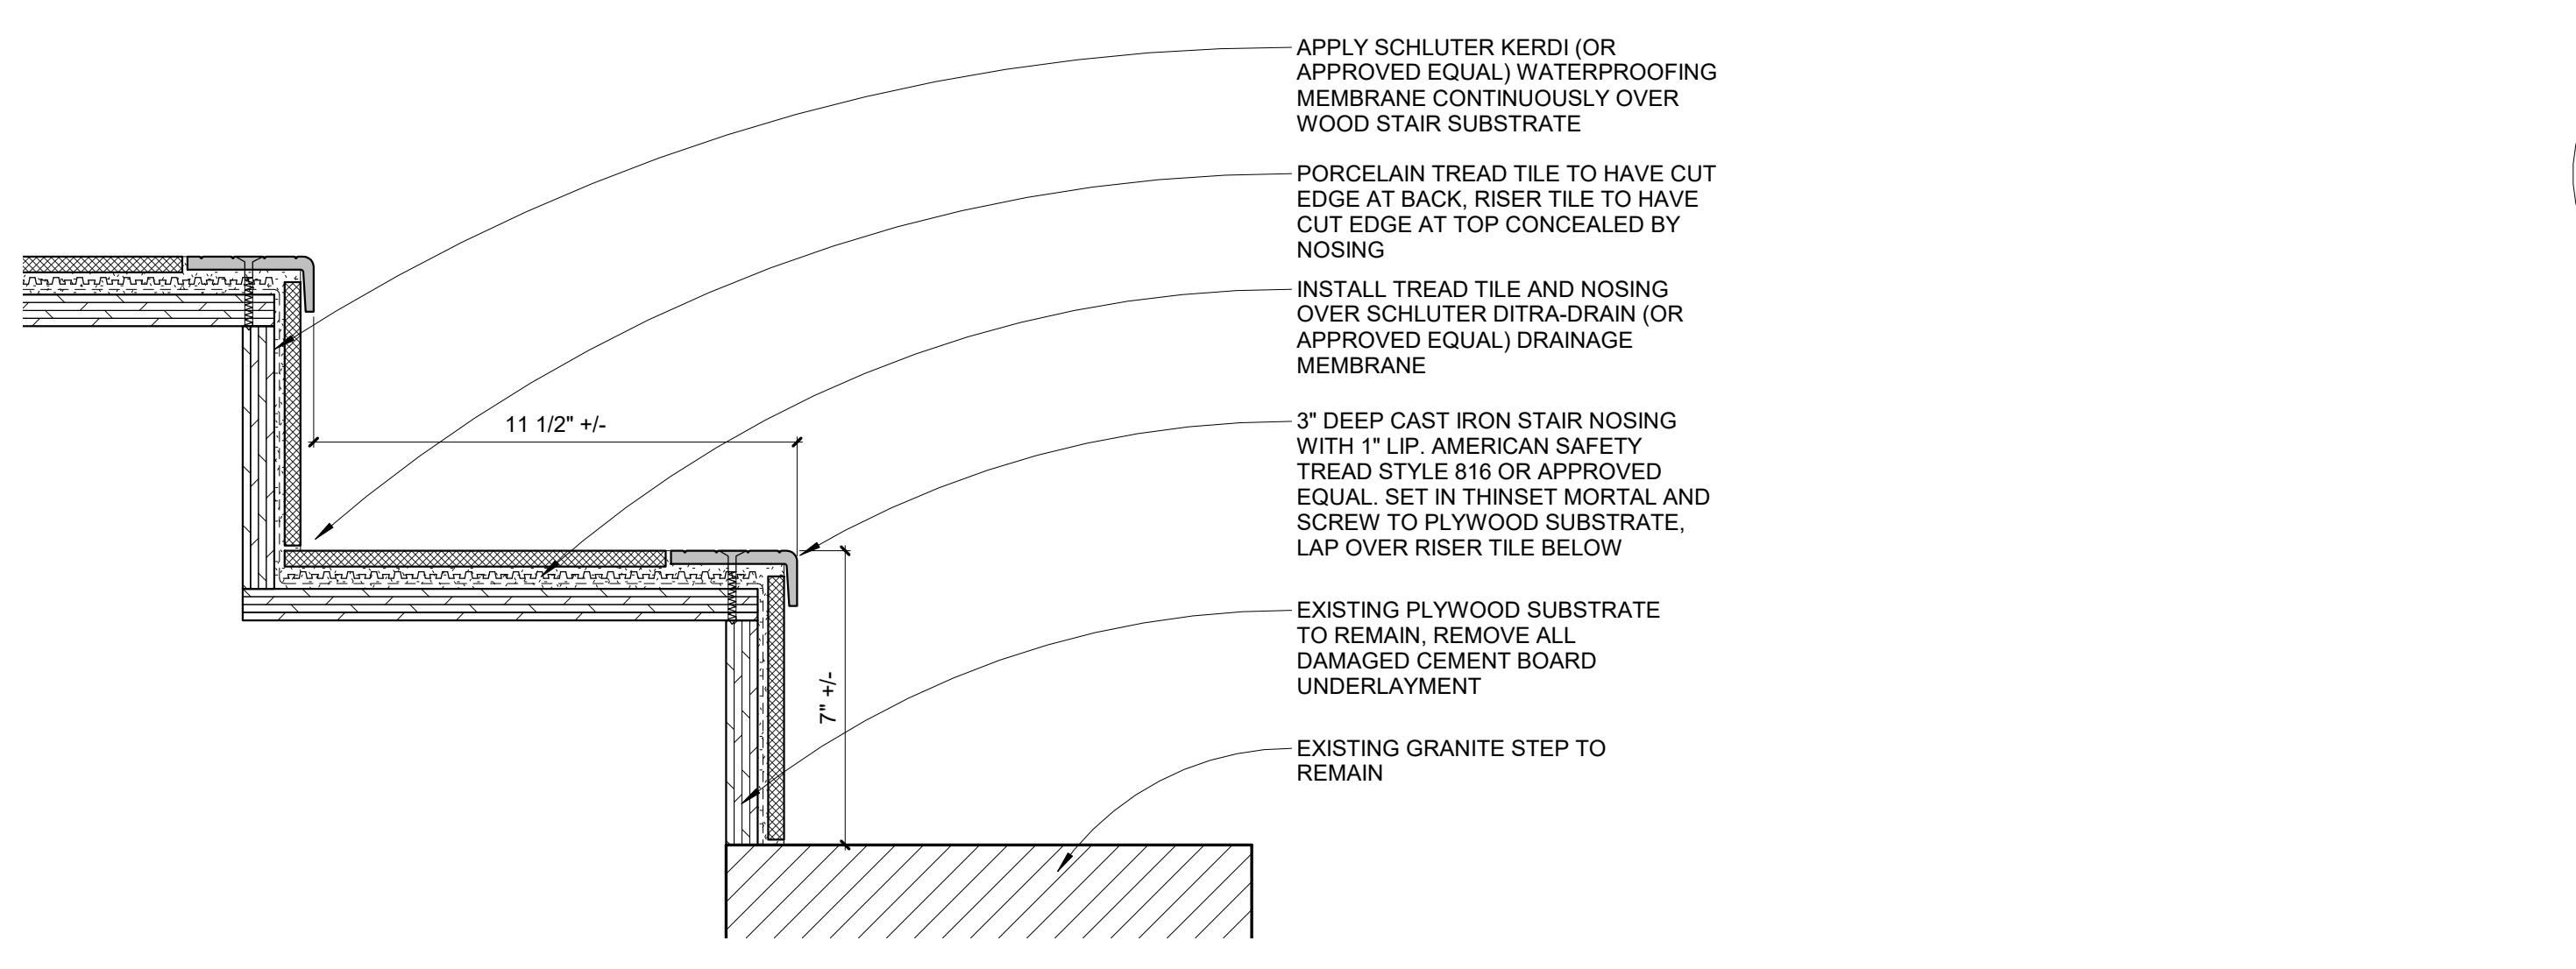

2 ENLARGED STAIR SECTION  
3" = 1'-0"

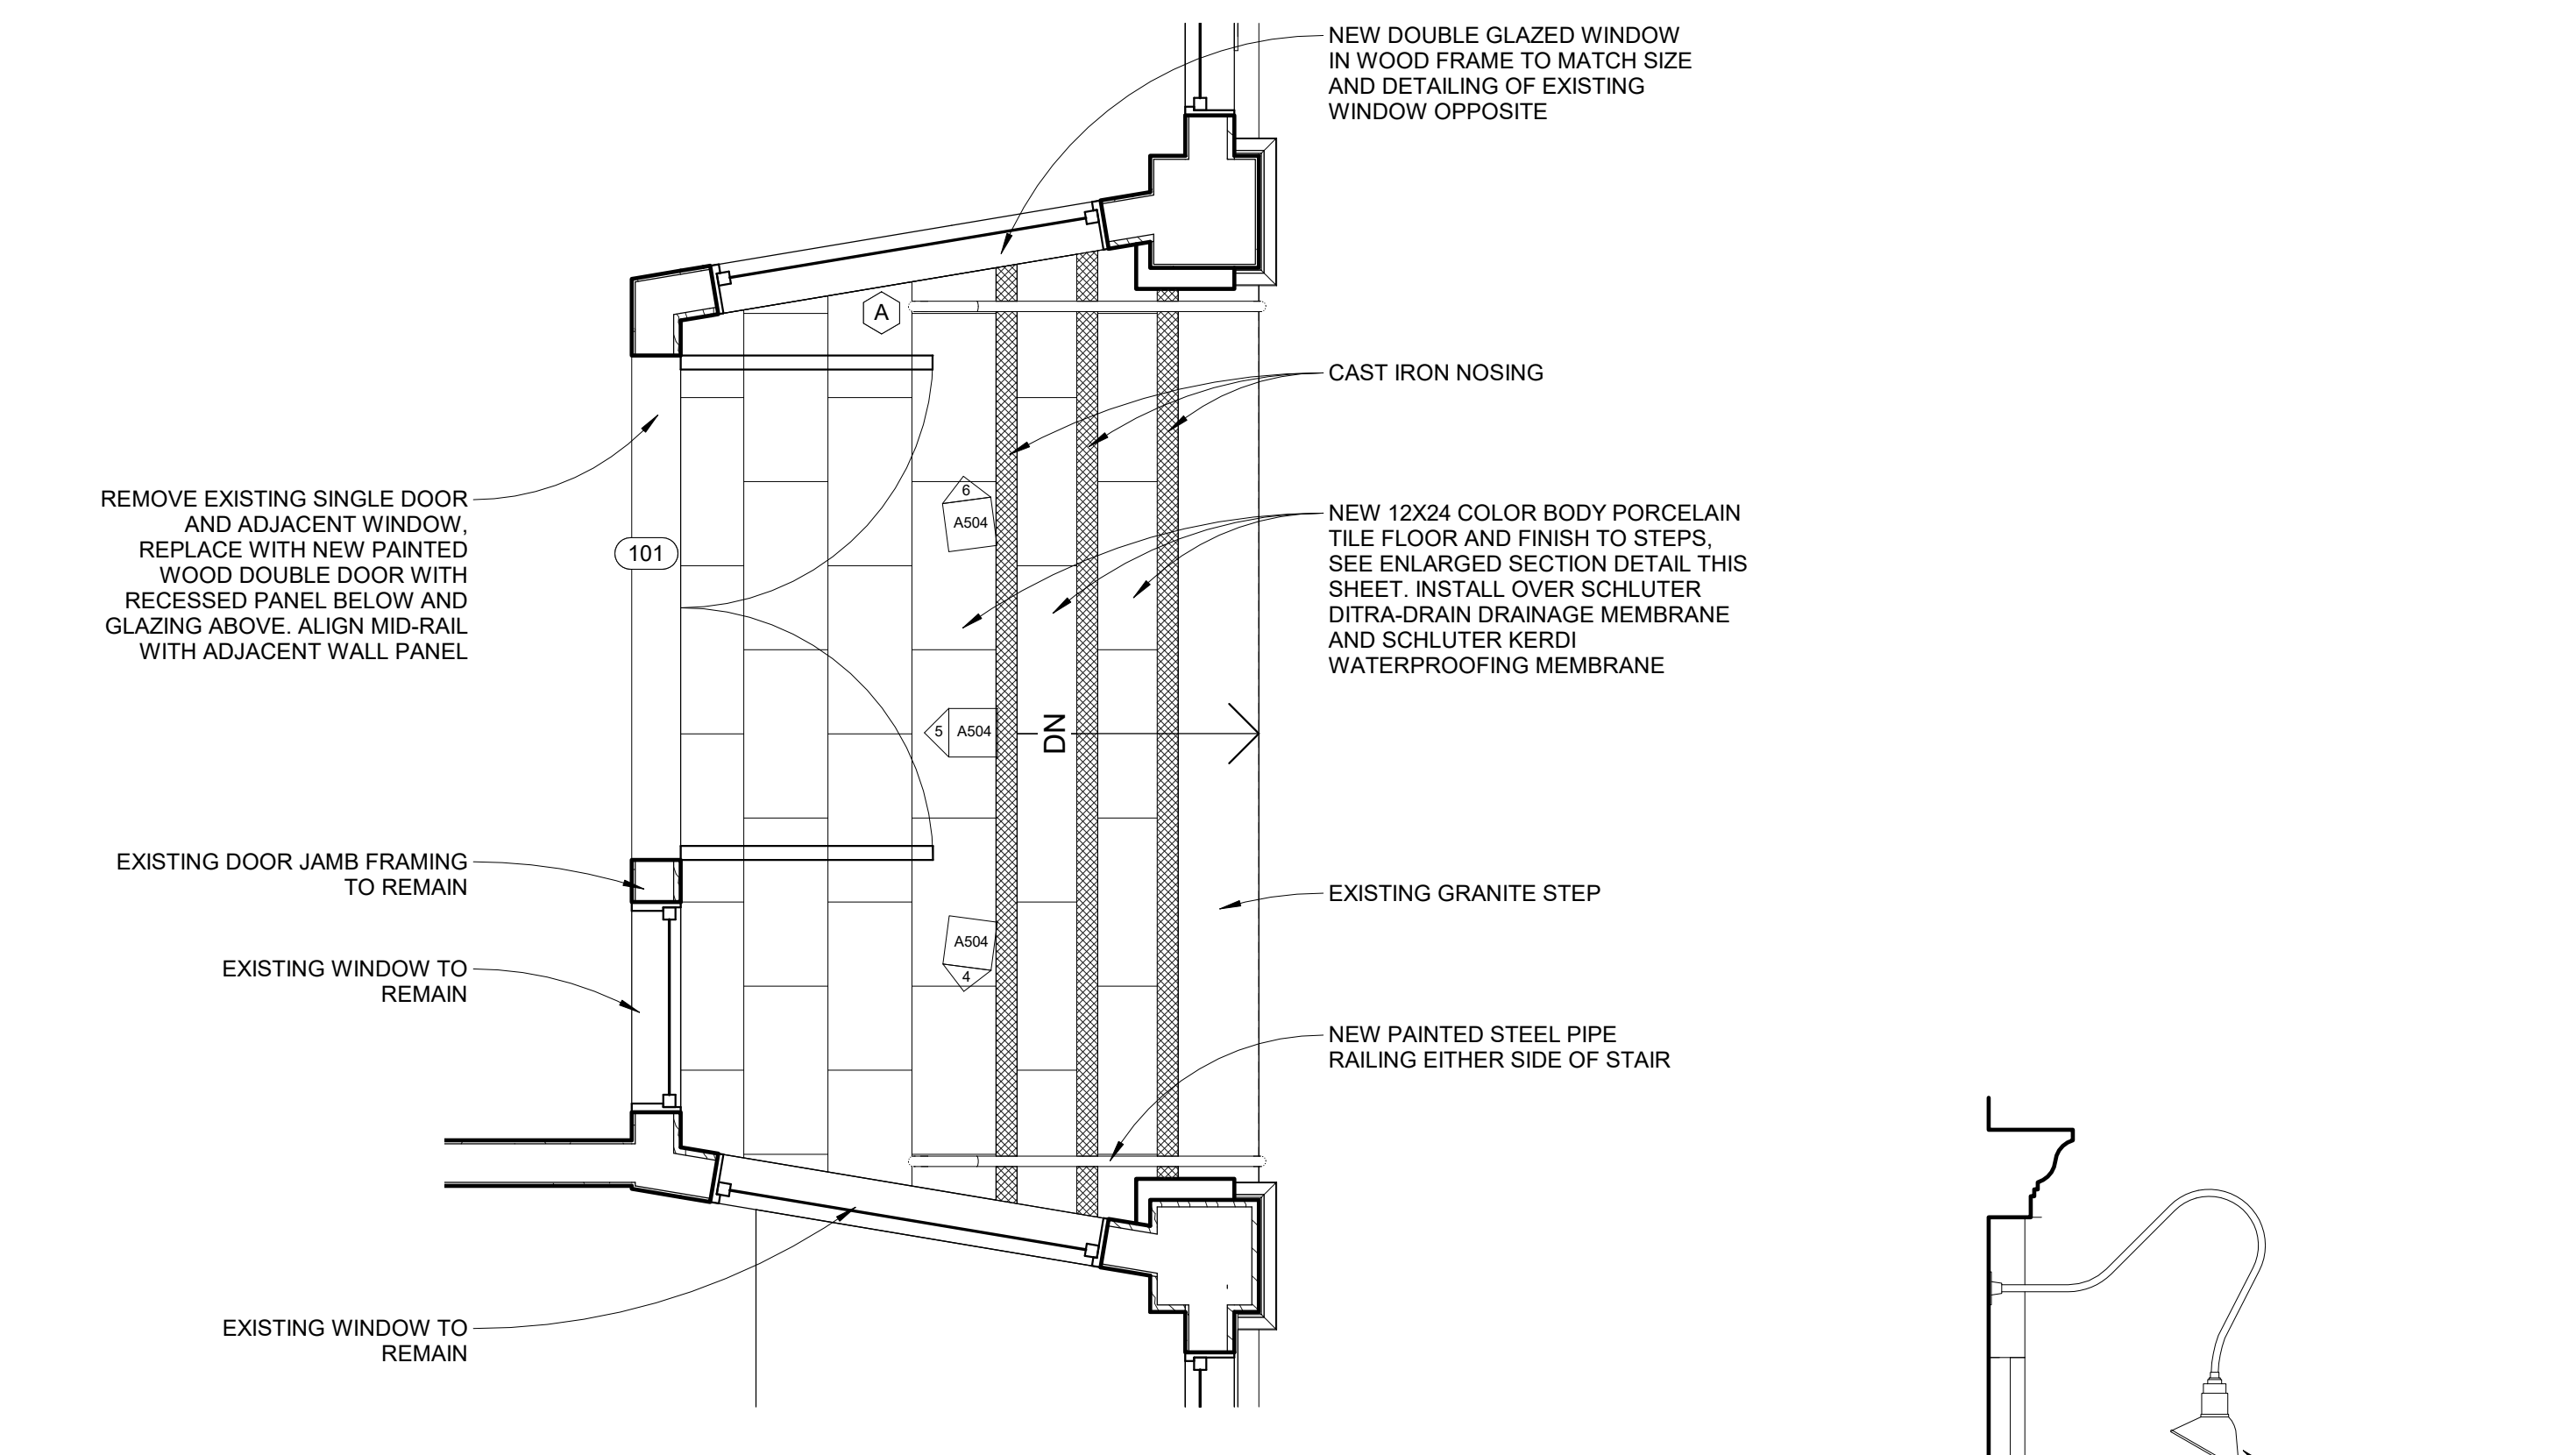

3 ENLARGED ENTRY PLAN  
1/2" = 1'-0"