


DETAIL 1
courtyard section

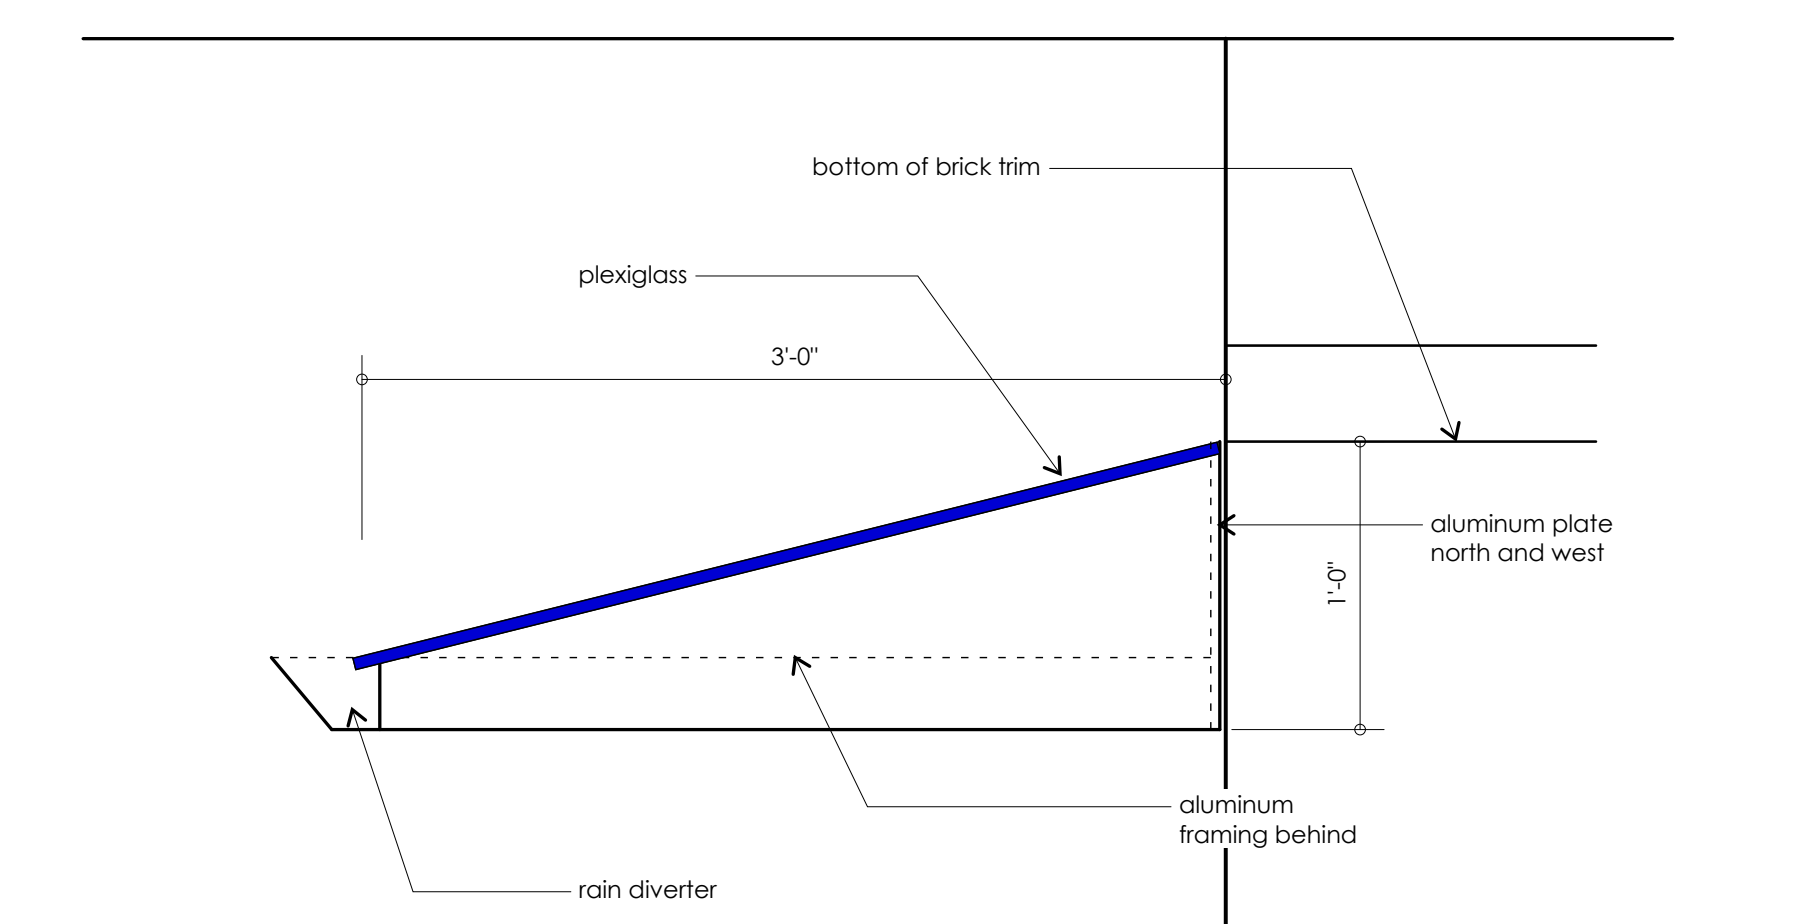

DETAIL 2
canopy section 1 1/2"=1'-0"

TEEN SHELTER
38 PREBLE STREET

COURTYARD
PLAN

Owner:
Preble Street
18 Portland Street
Portland, Maine

Architect:
James Sterling, AIA
Architect
142 High Street
Portland, Maine

A-1.1.1

scale: 1/2" = 1'-0"