



SECTION A
STAIR 2 - 2 HOUR RATED ENCLOSURE

1/4" = 1' - 0"

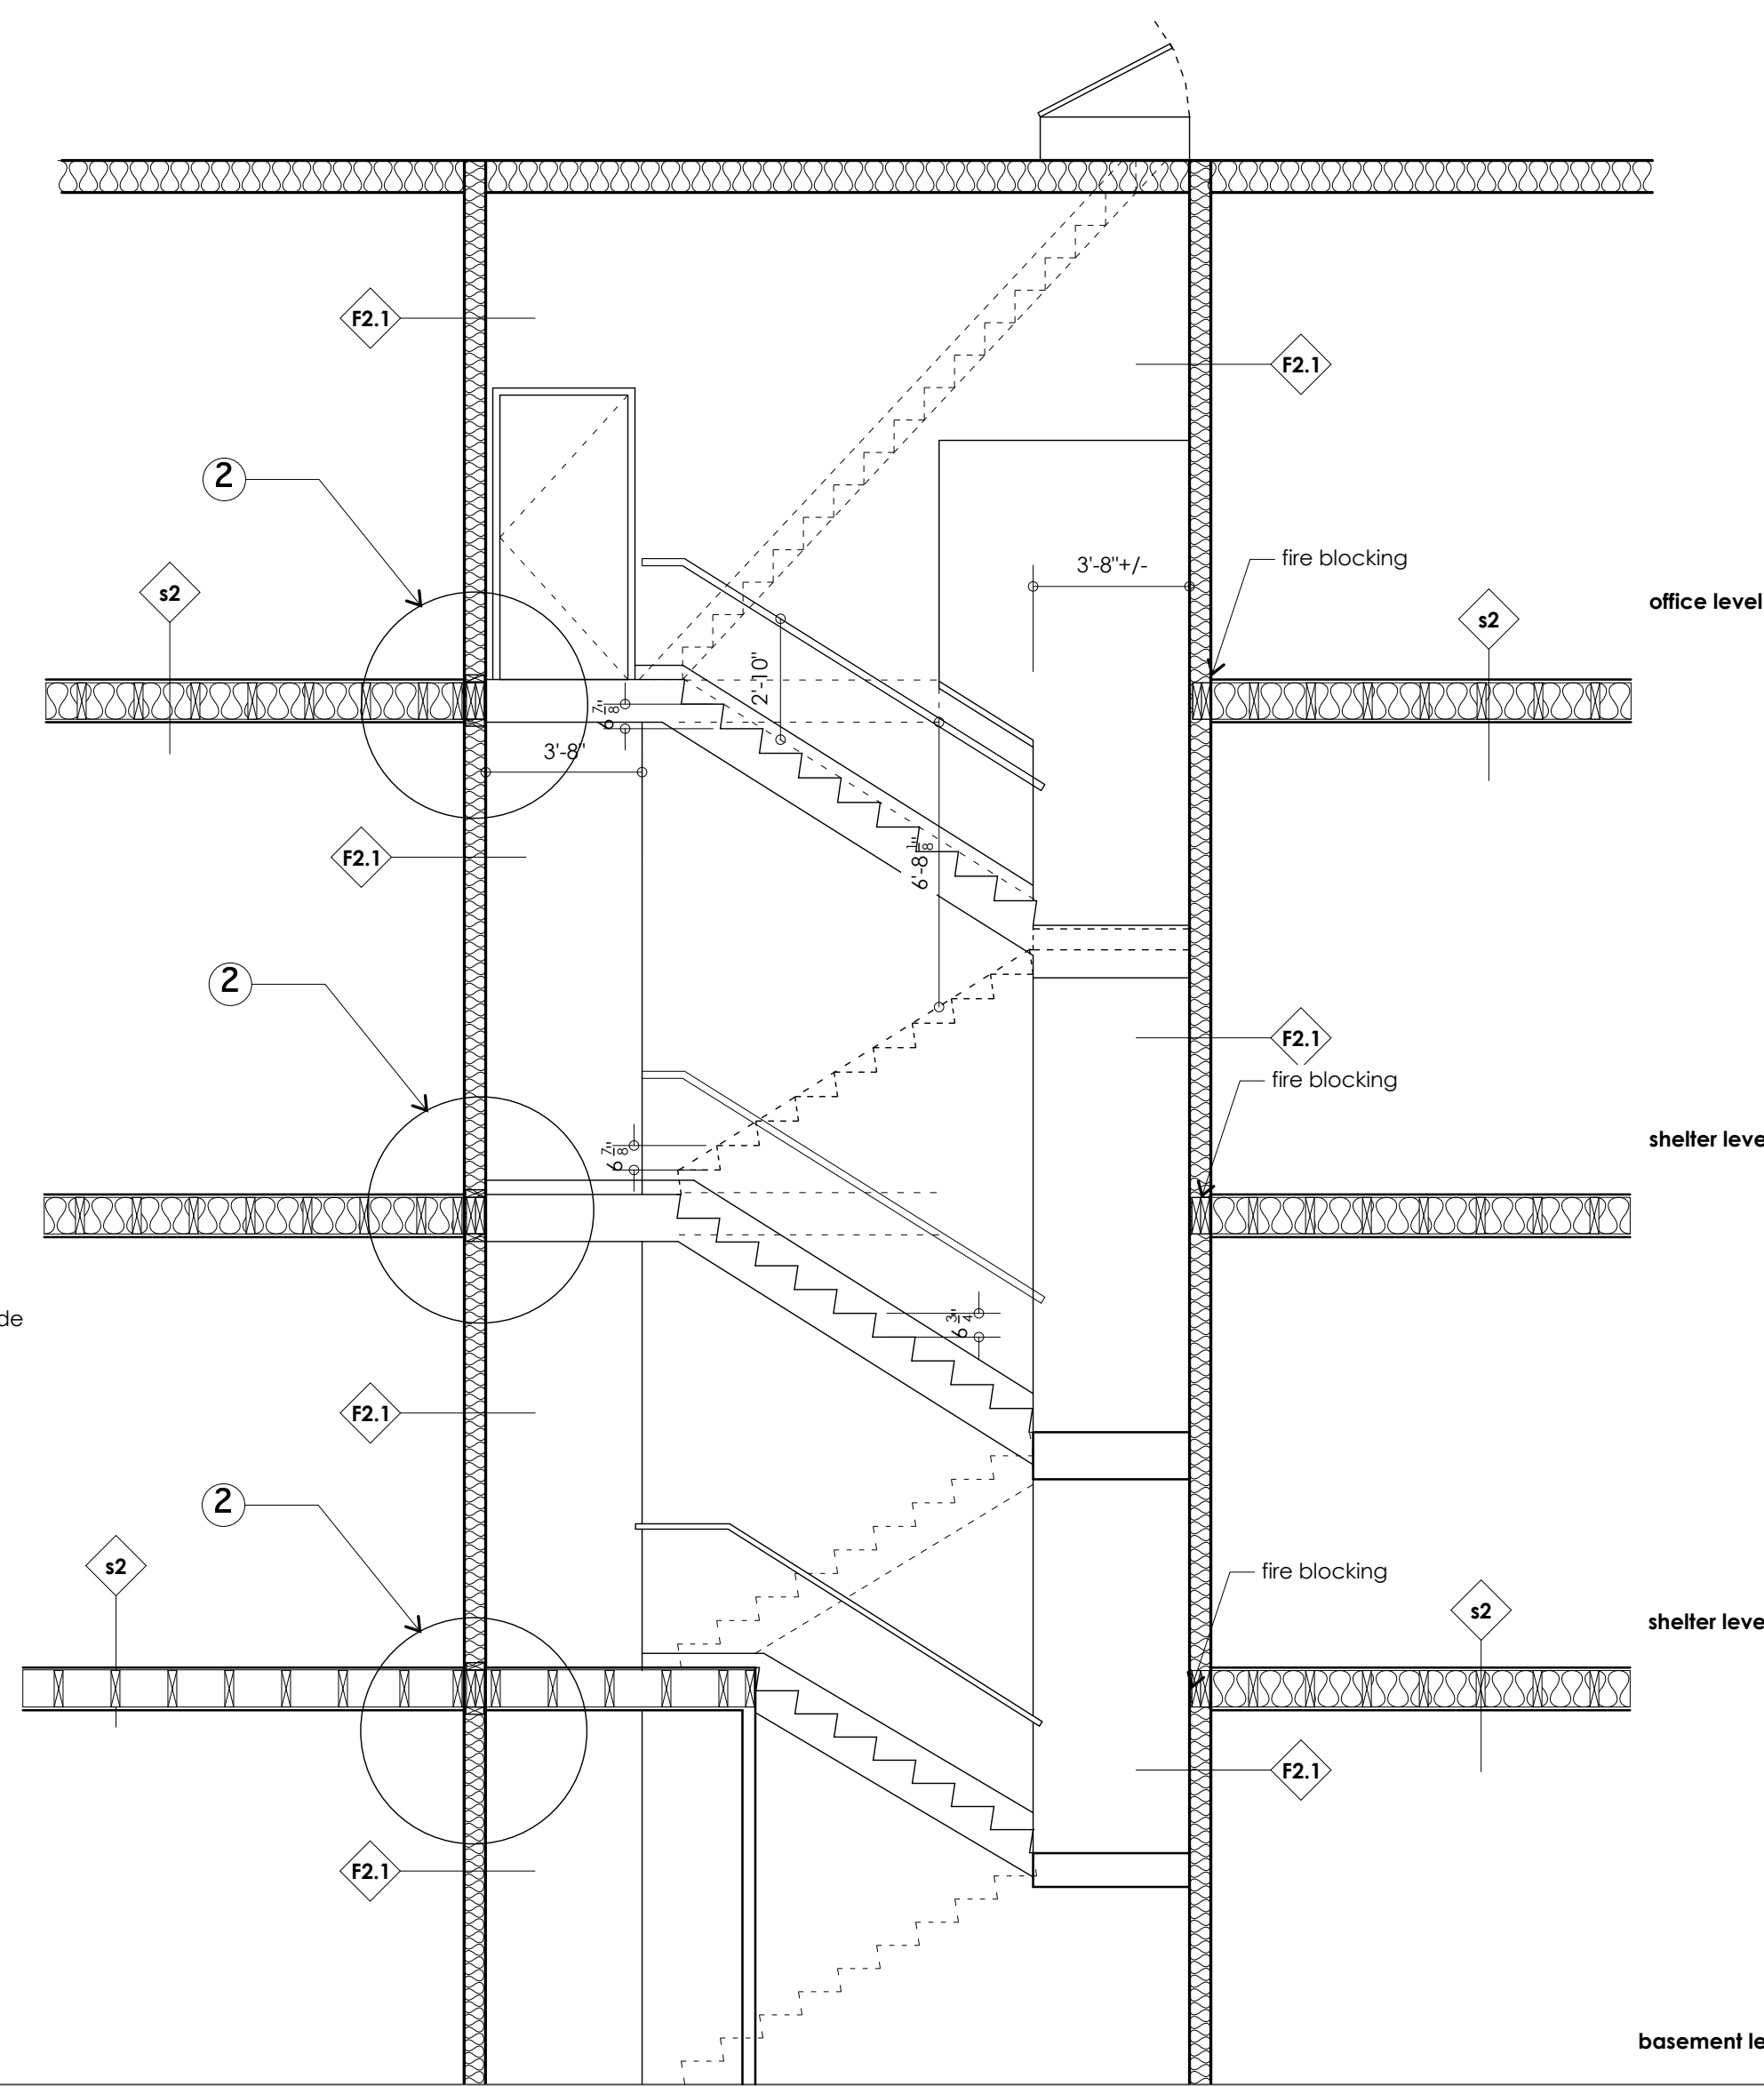

SECTION B EXISTING OPENING
STAIR 1 - 2 HOUR RATED ENCLOSURE


1/4" = 1' - 0"

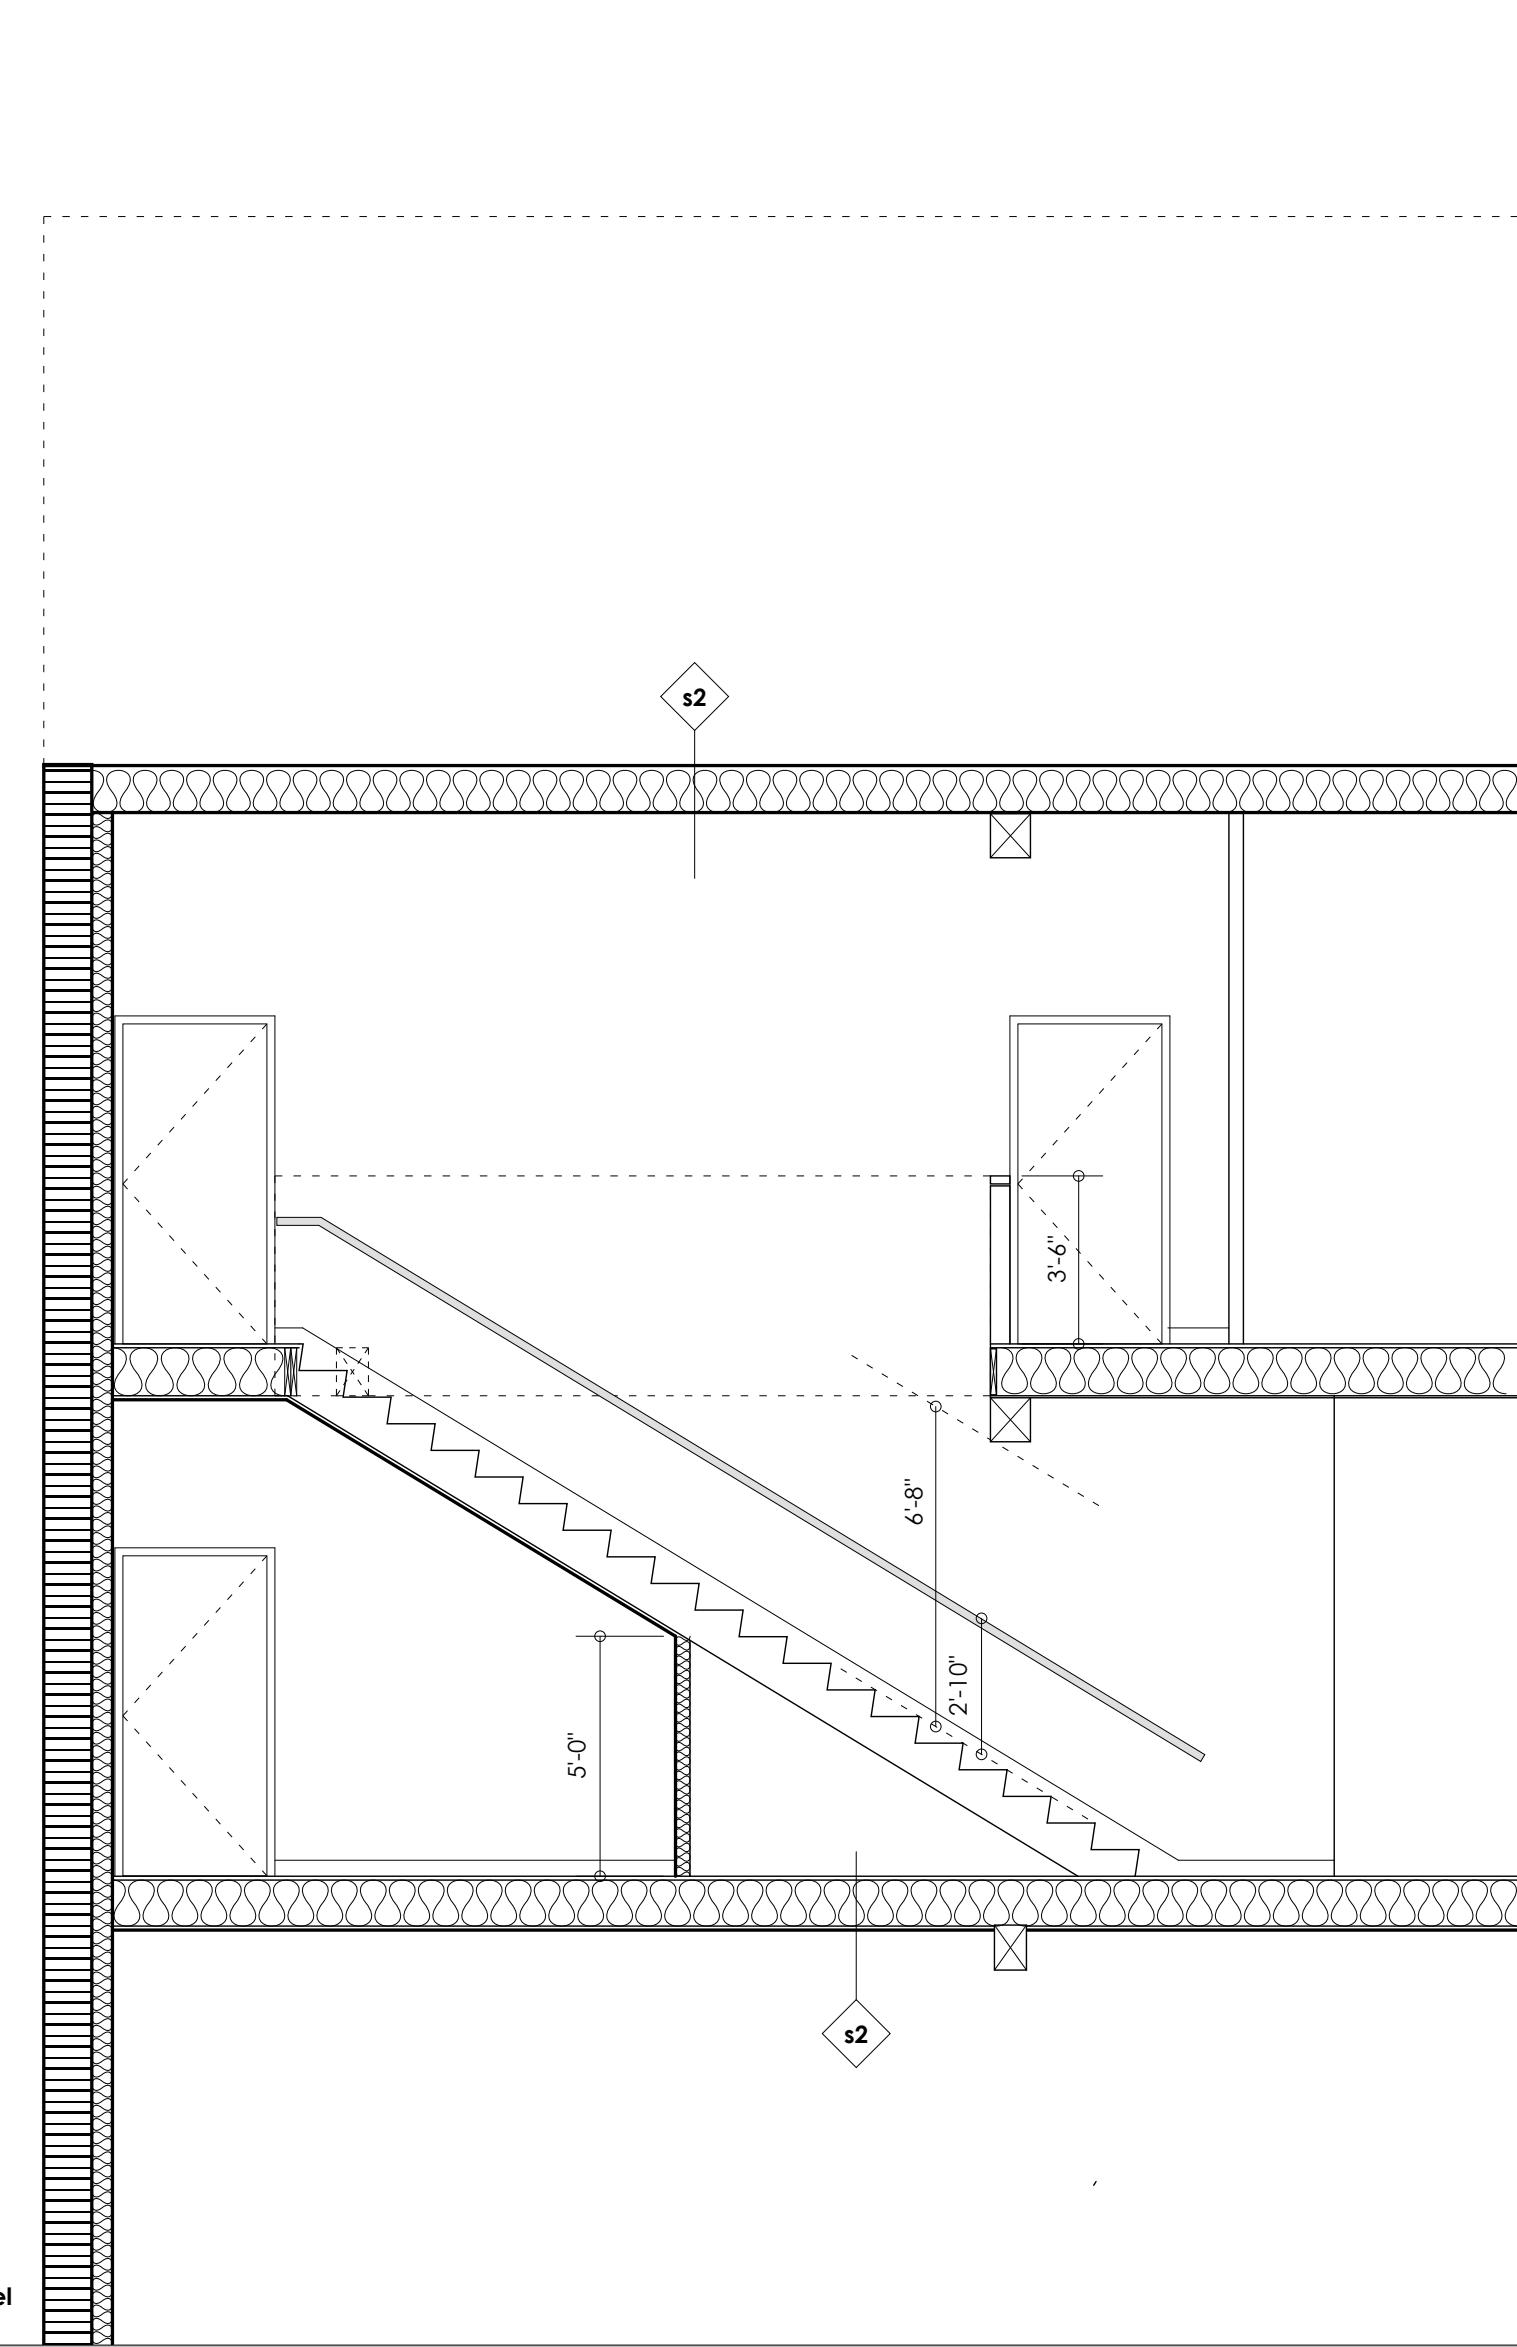

SECTION C
STAIR 3 - 1 HOUR RATED ENCLOSURE TO BASEMENT


1/4" = 1' - 0"

NOTES:
1. ALL FLOOR TO FLOOR DIMENSIONS ARE TO BE VARIFIED IN THE FIELD.

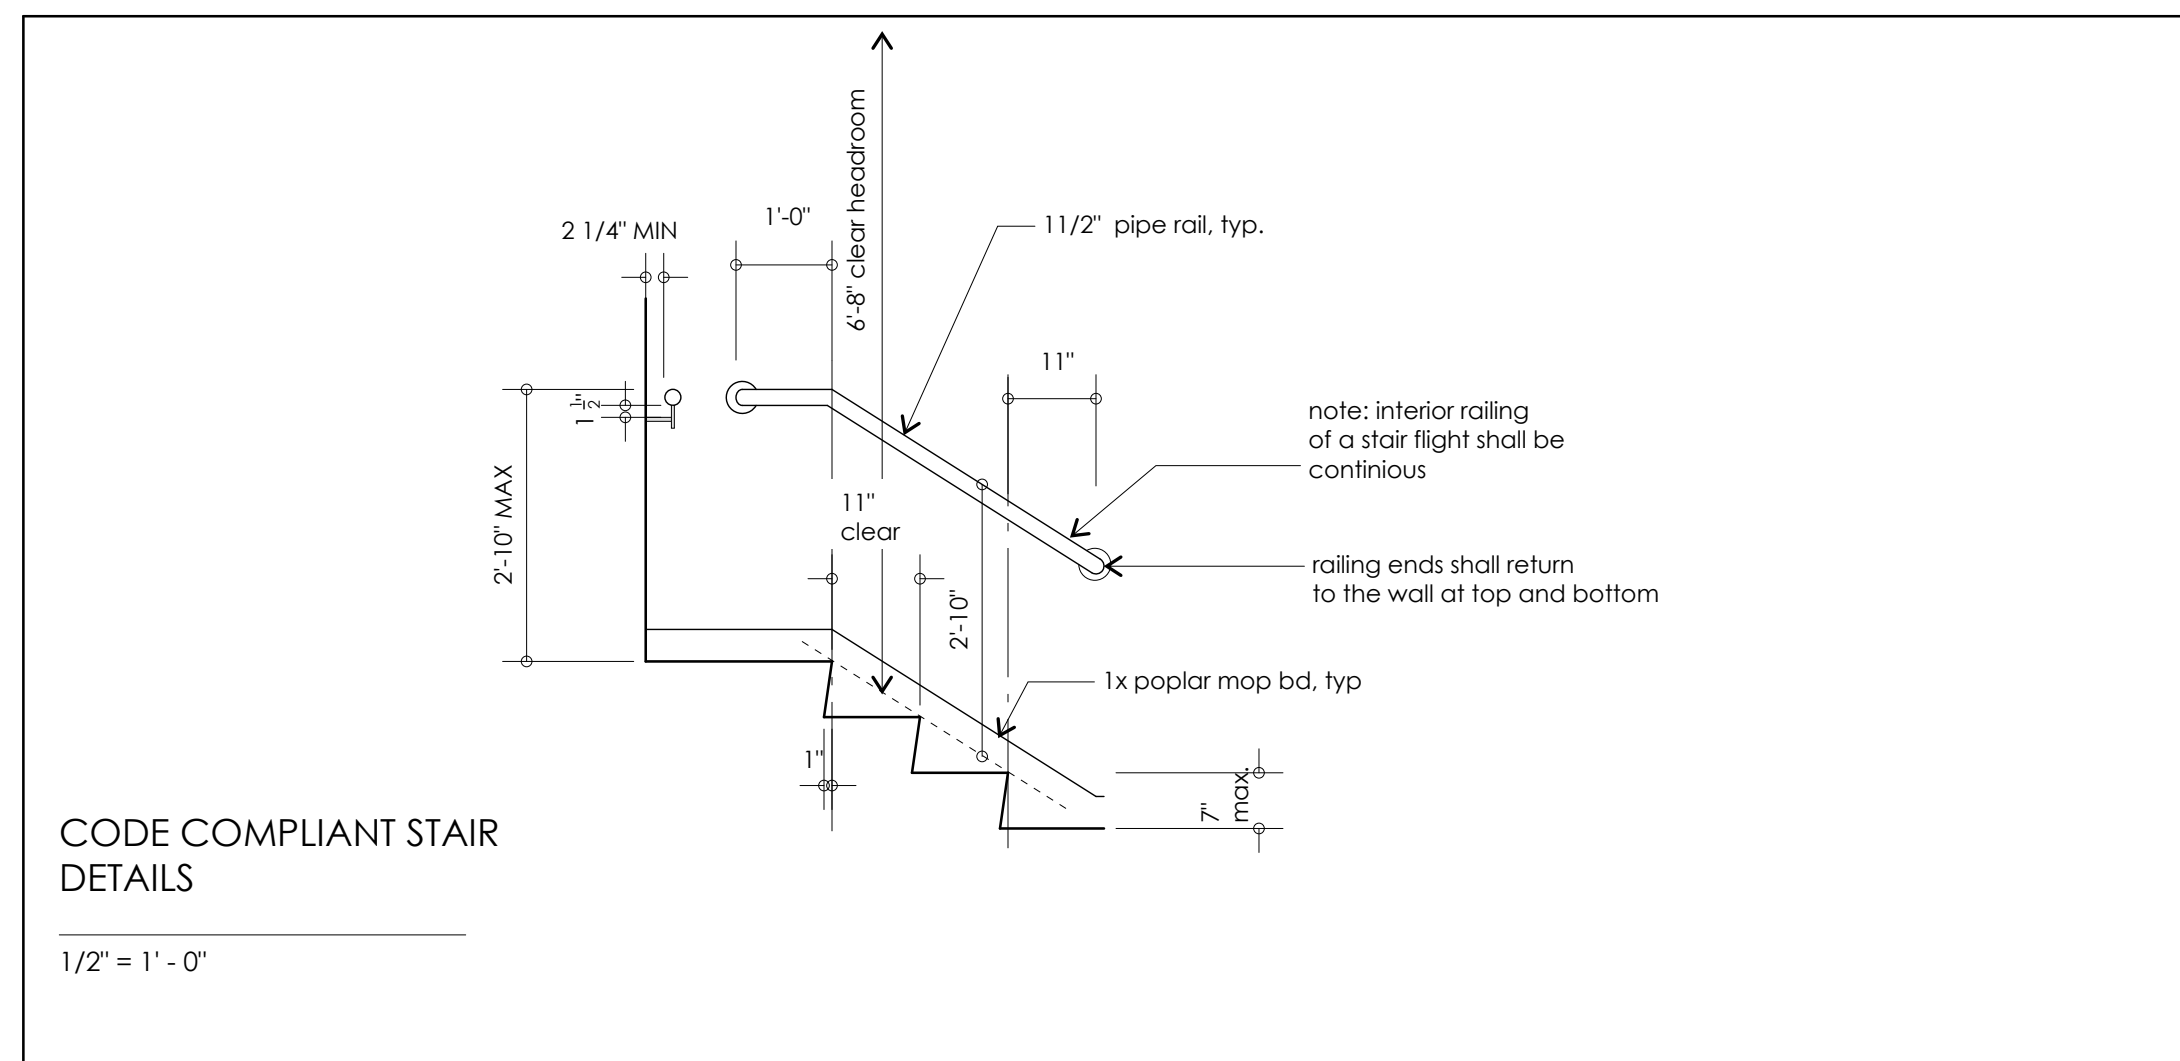


CODE COMPLIANT STAIR
DETAILS

1/2" = 1' - 0"

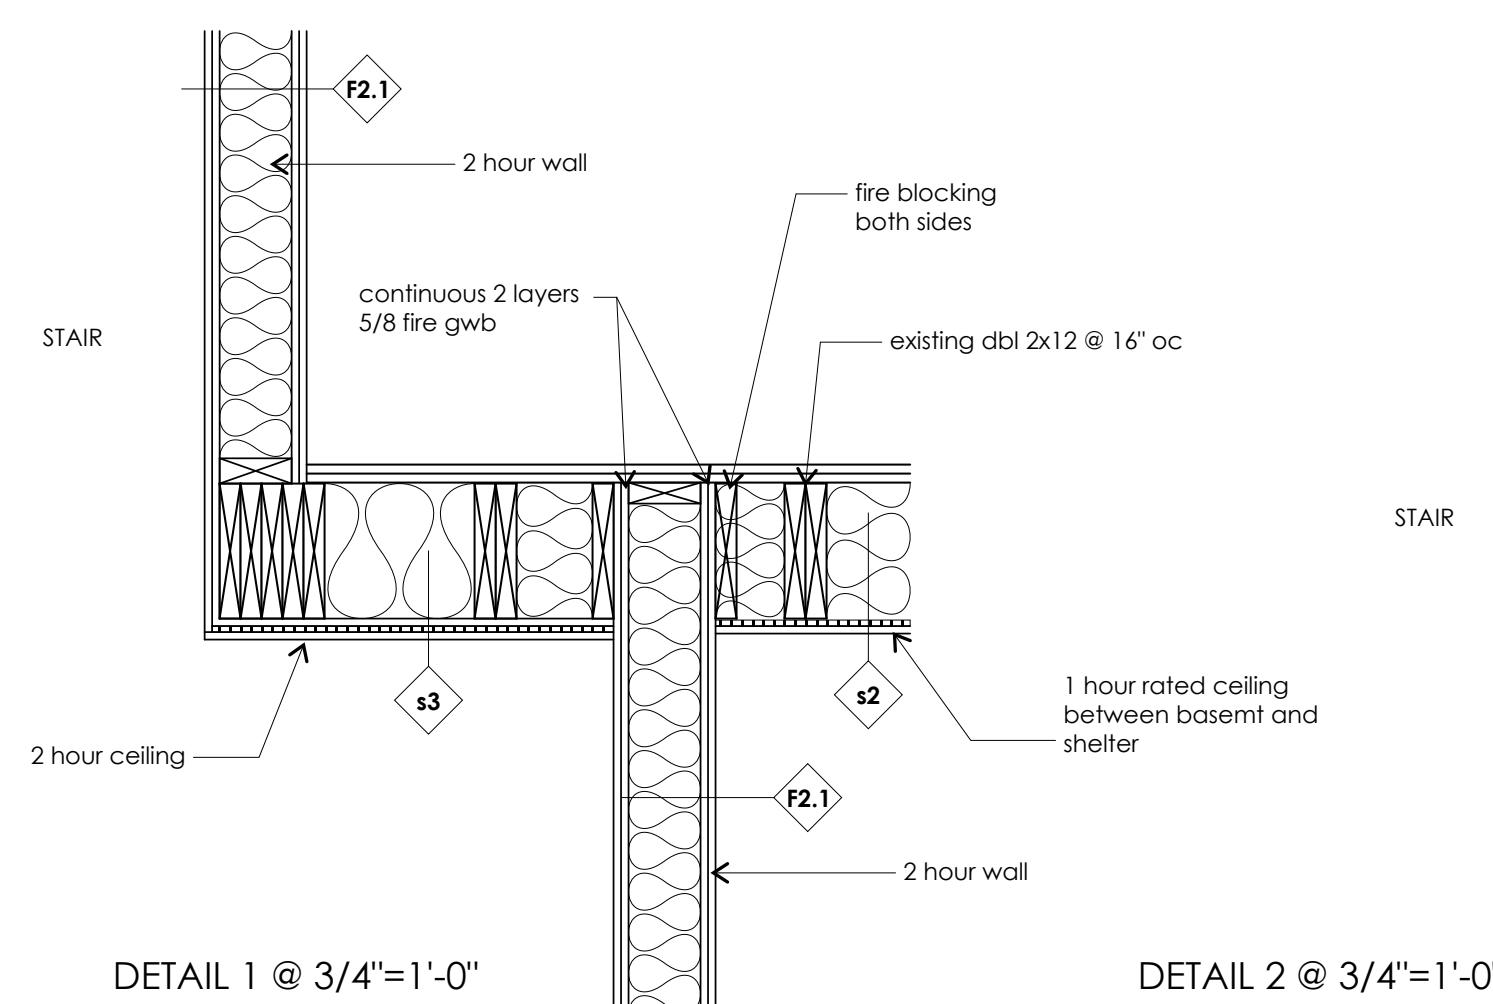

DETAIL 1 @ 3/4"=1'-0"

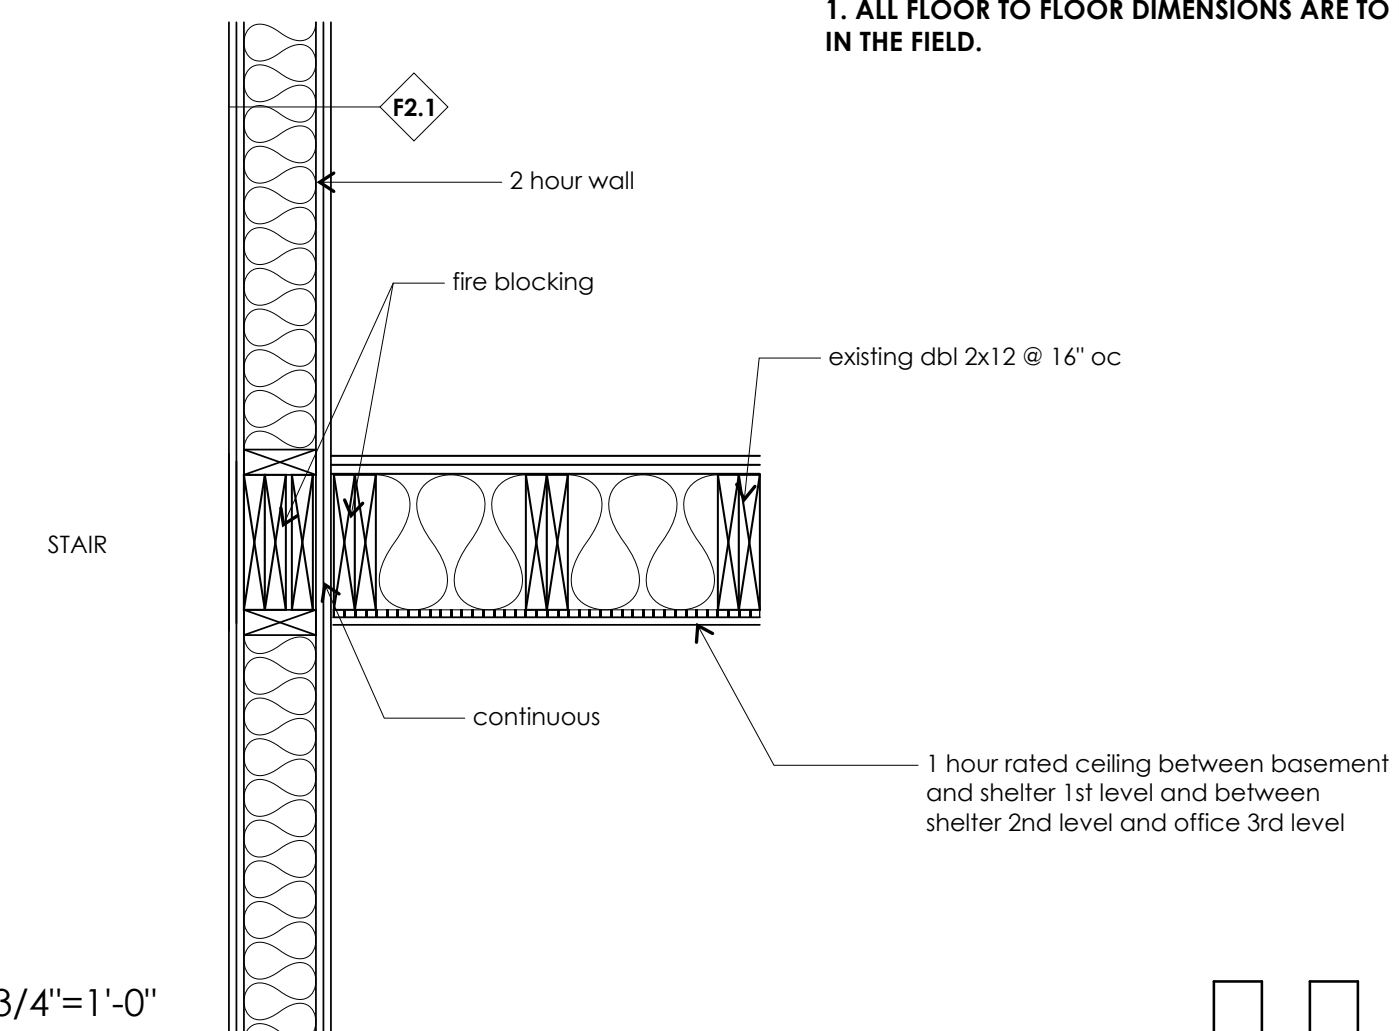

DETAIL 2 @ 3/4"=1'-0"

TEEN SHELTER
38 PREBLE STREET

SECTIONS
SCALE AS NOTED

Owner:
Preble Street
18 Portland Street
Portland, Maine

Architect:
James Sterling, AIA
Architect
142 High Street
Portland, Maine

A-3.0
SCALE: 1/4" = 1' - 0"

