



1 TYPICAL SHOWER ROOM - ADA (NOTE: PROVIDE SOLID BLOCKING AS REQUIRED-SEE BELOW)

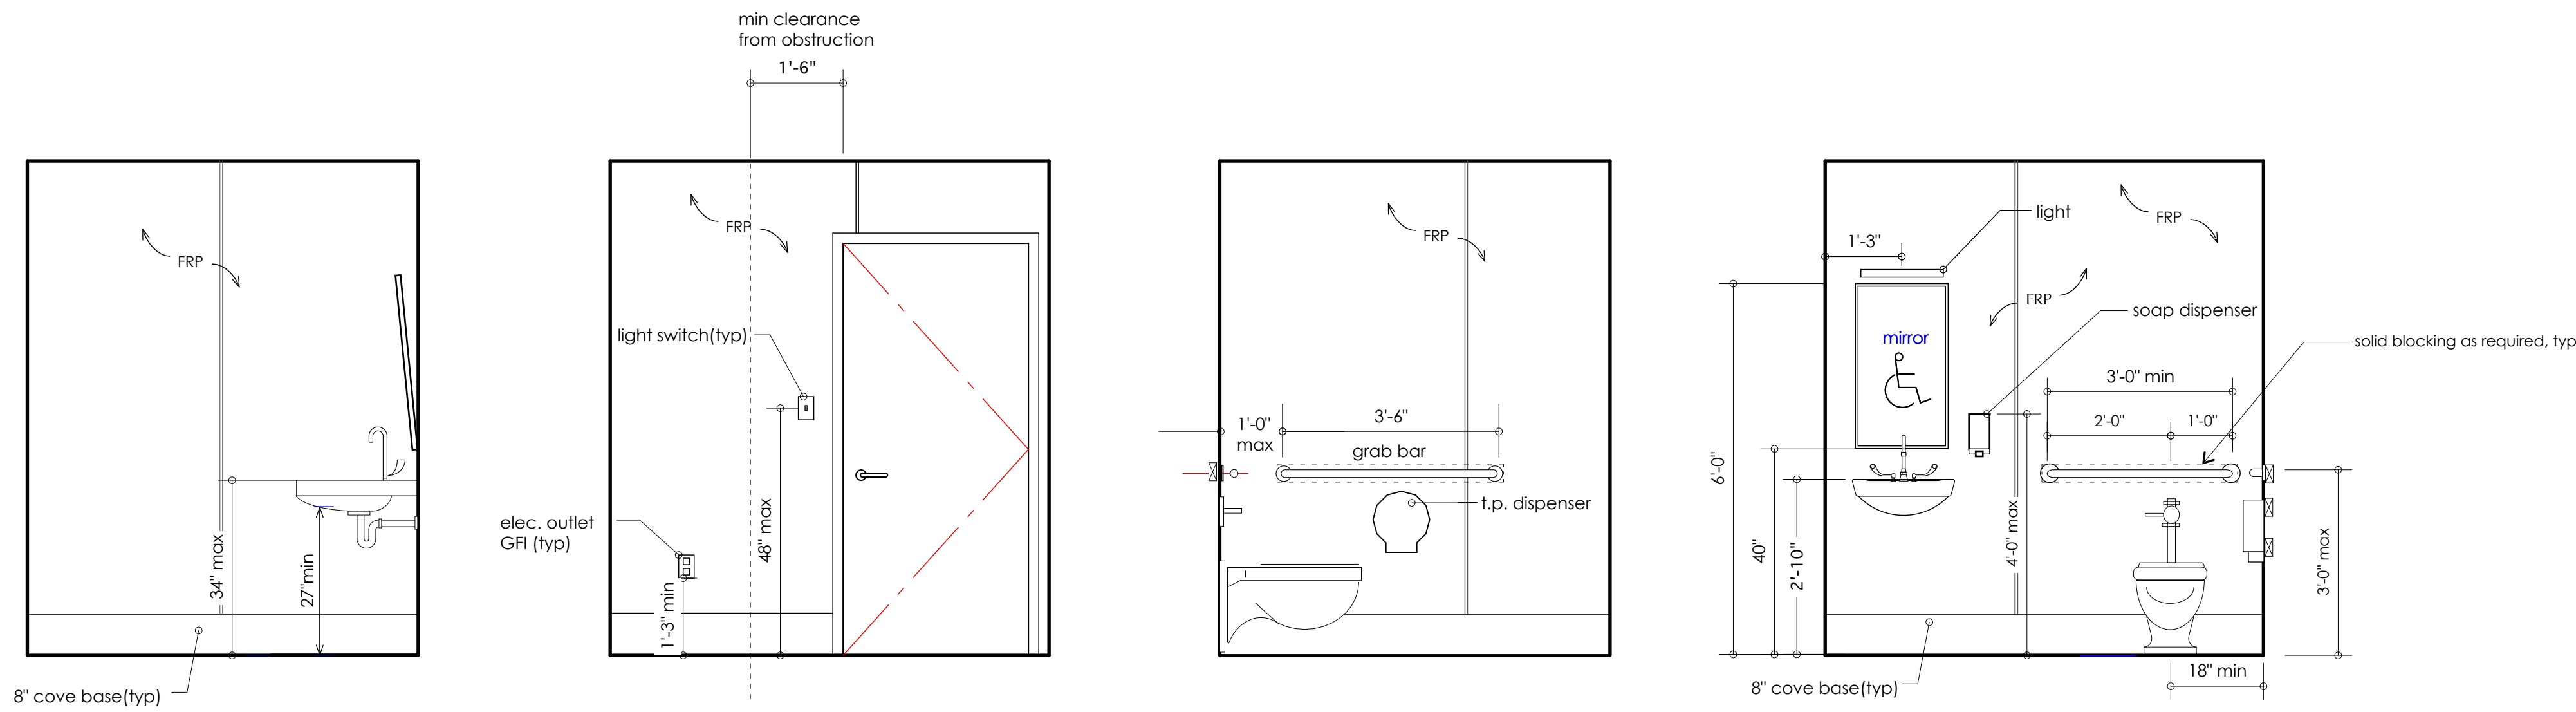

2 TYPICAL TOILET ROOM - ADA (NOTE: PROVIDE SOLID BLOCKING AS REQUIRED)

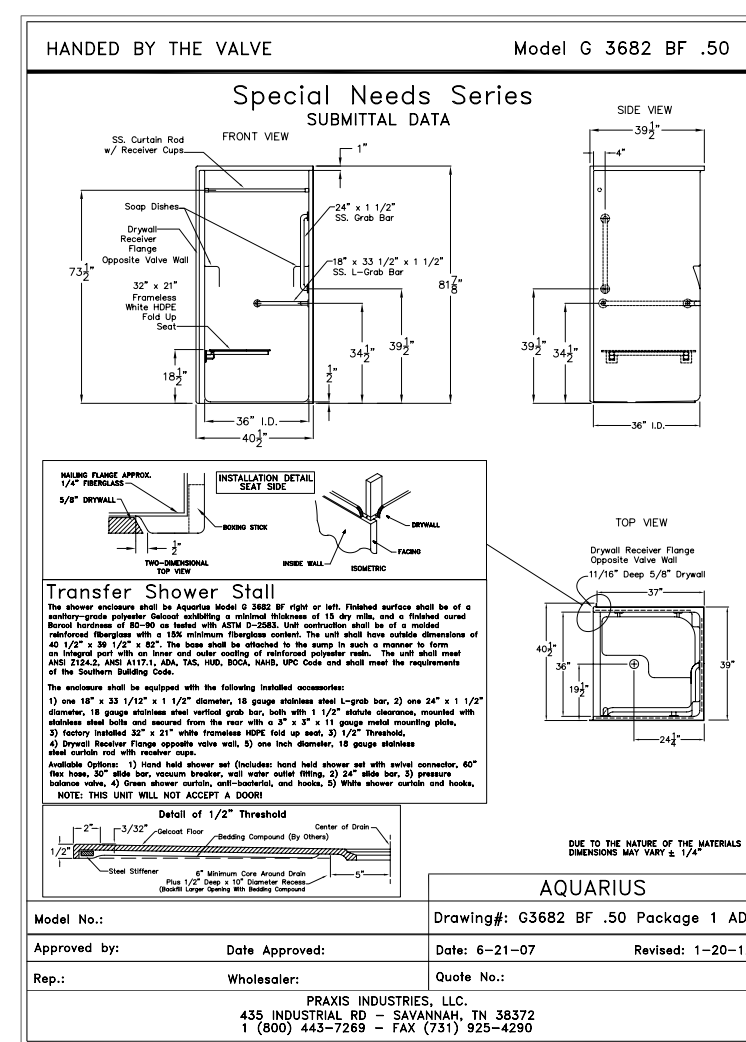

3 INSTALL FOR ADA SHOWER

TEEN SHELTER
38 PREBLE STREET

ADA INTERIOR
ELEVATIONS

Owner:
Preble Street
18 Portland Street
Portland, Maine

Architect:
James Sterling, AIA
Architect
142 High Street
Portland, Maine

A-4.0
SCALE: 1/2" = 1'-0"