




1 FIRST LEVEL (SECOND LEVEL 215 SIMILAR) SHOWER 115 NOTE: PROVIDE BLOCKING AS REQUIRED

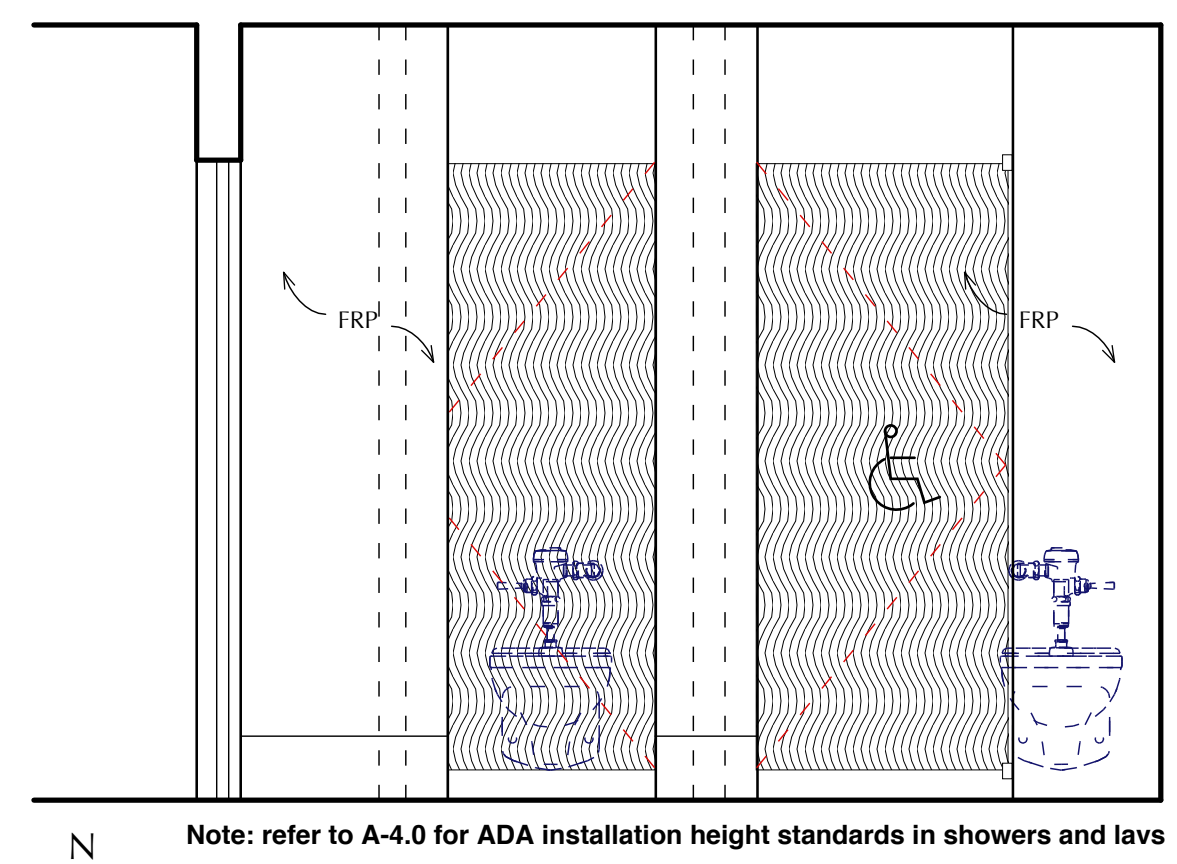


N Note: refer to A-4.0 for ADA installation height standards in showers and lavs

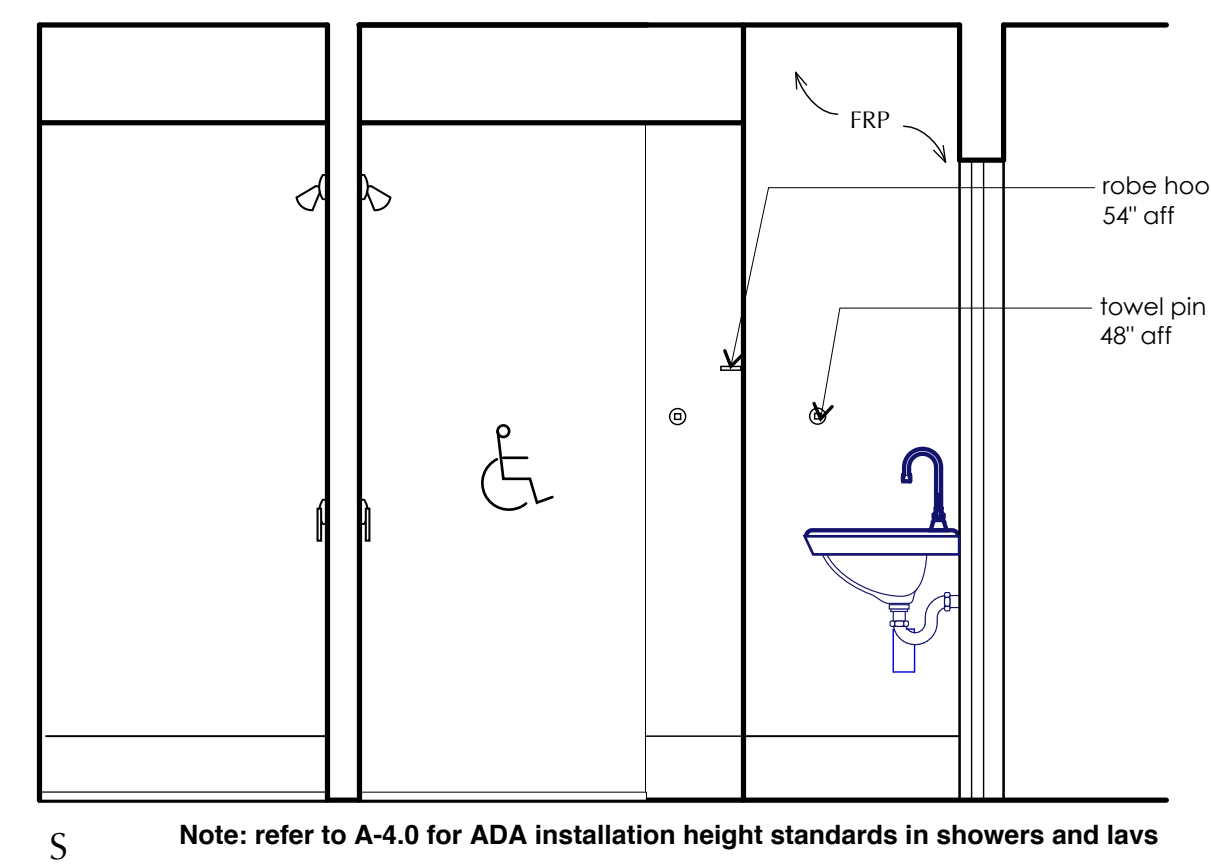


S Note: refer to A-4.0 for ADA installation height standards in showers and lavs

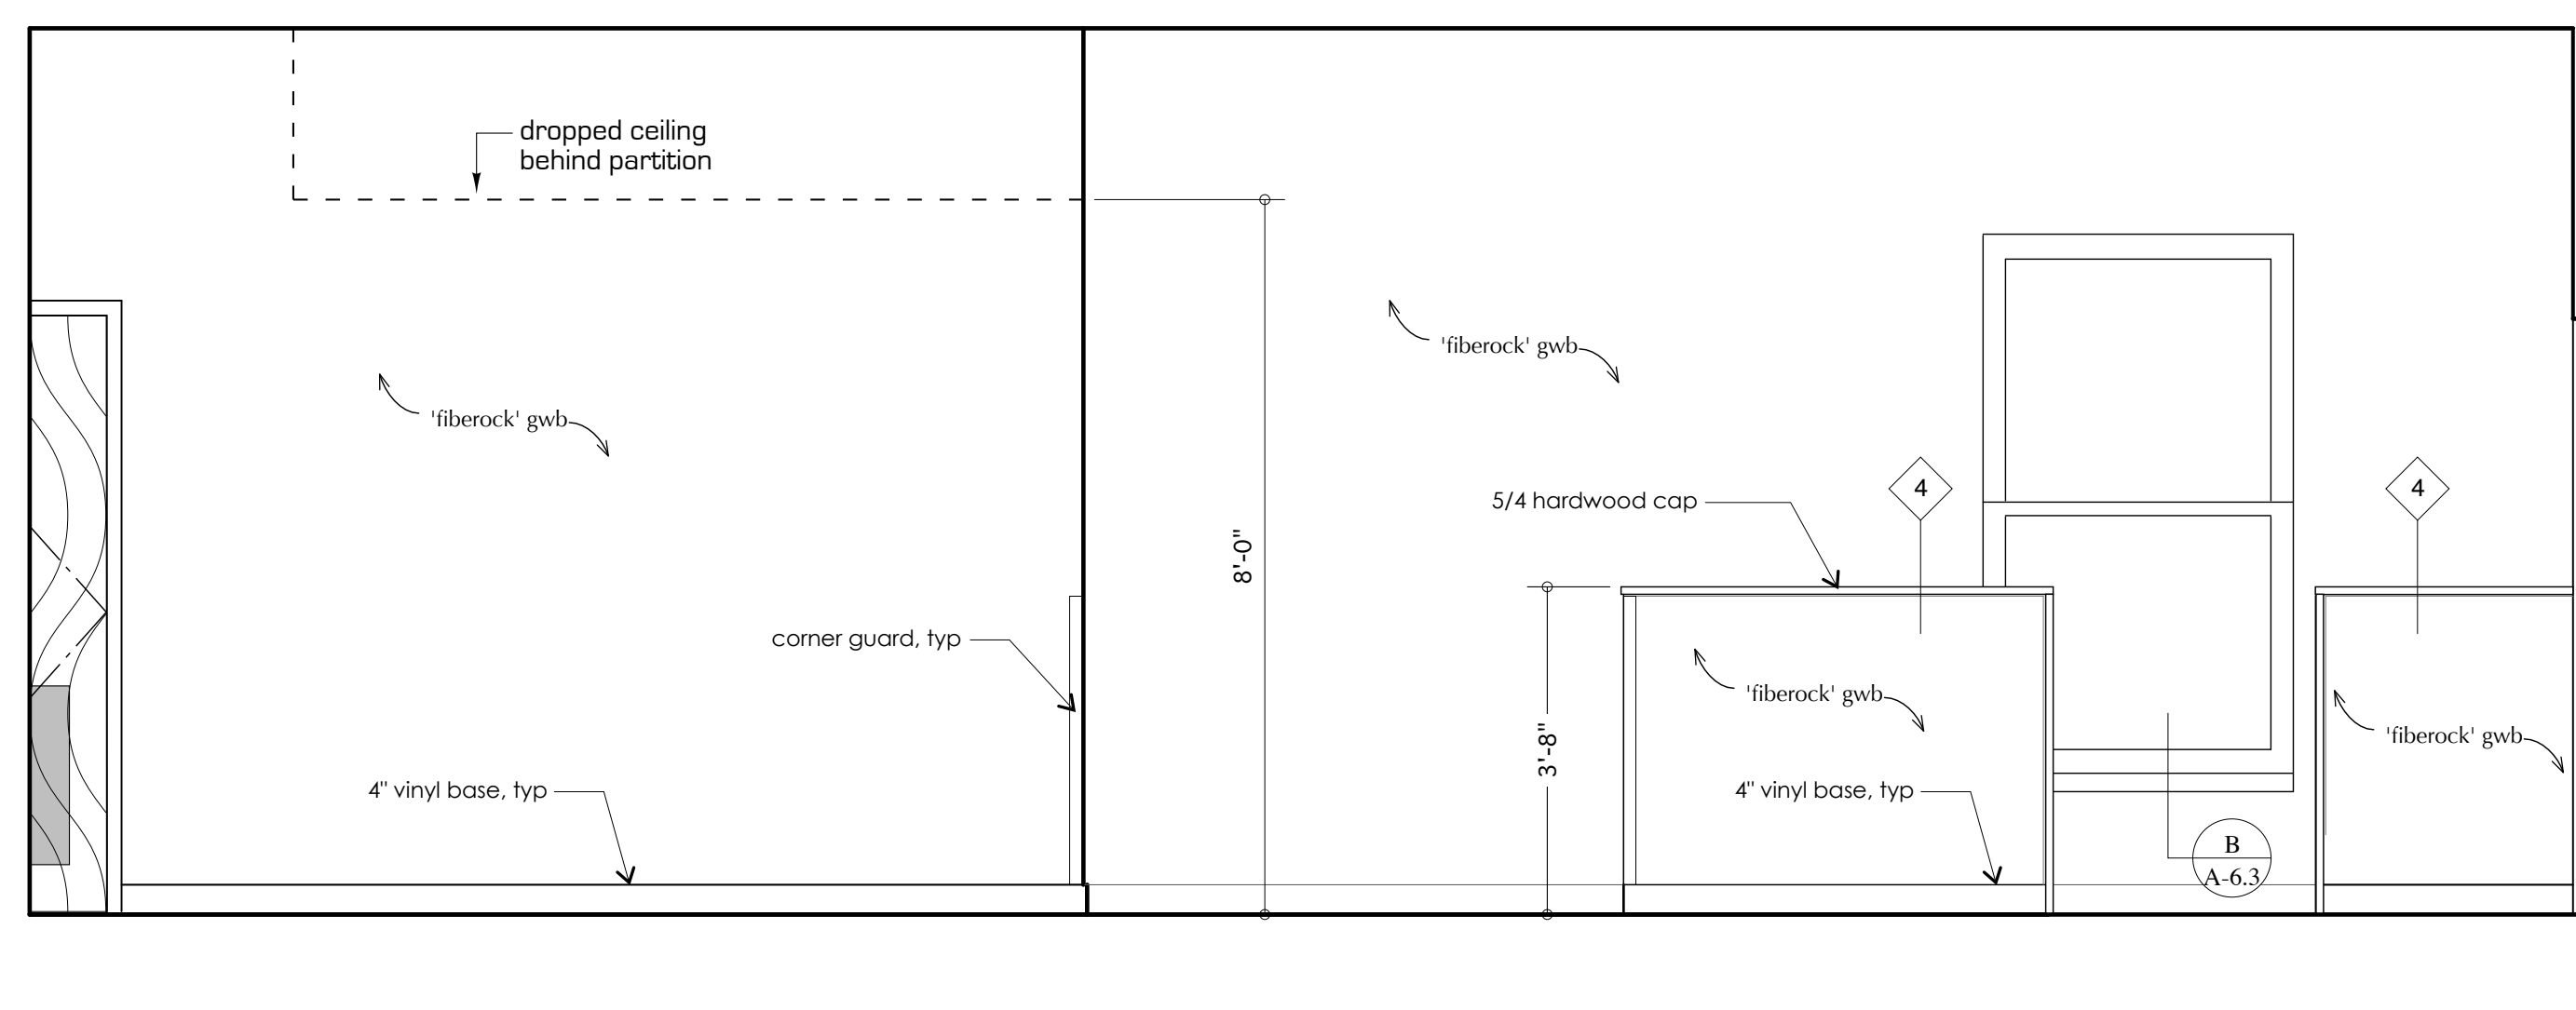


2 FIRST LEVEL ELEVATION WEST NOTE: PROVIDE BLOCKING AS REQUIRED

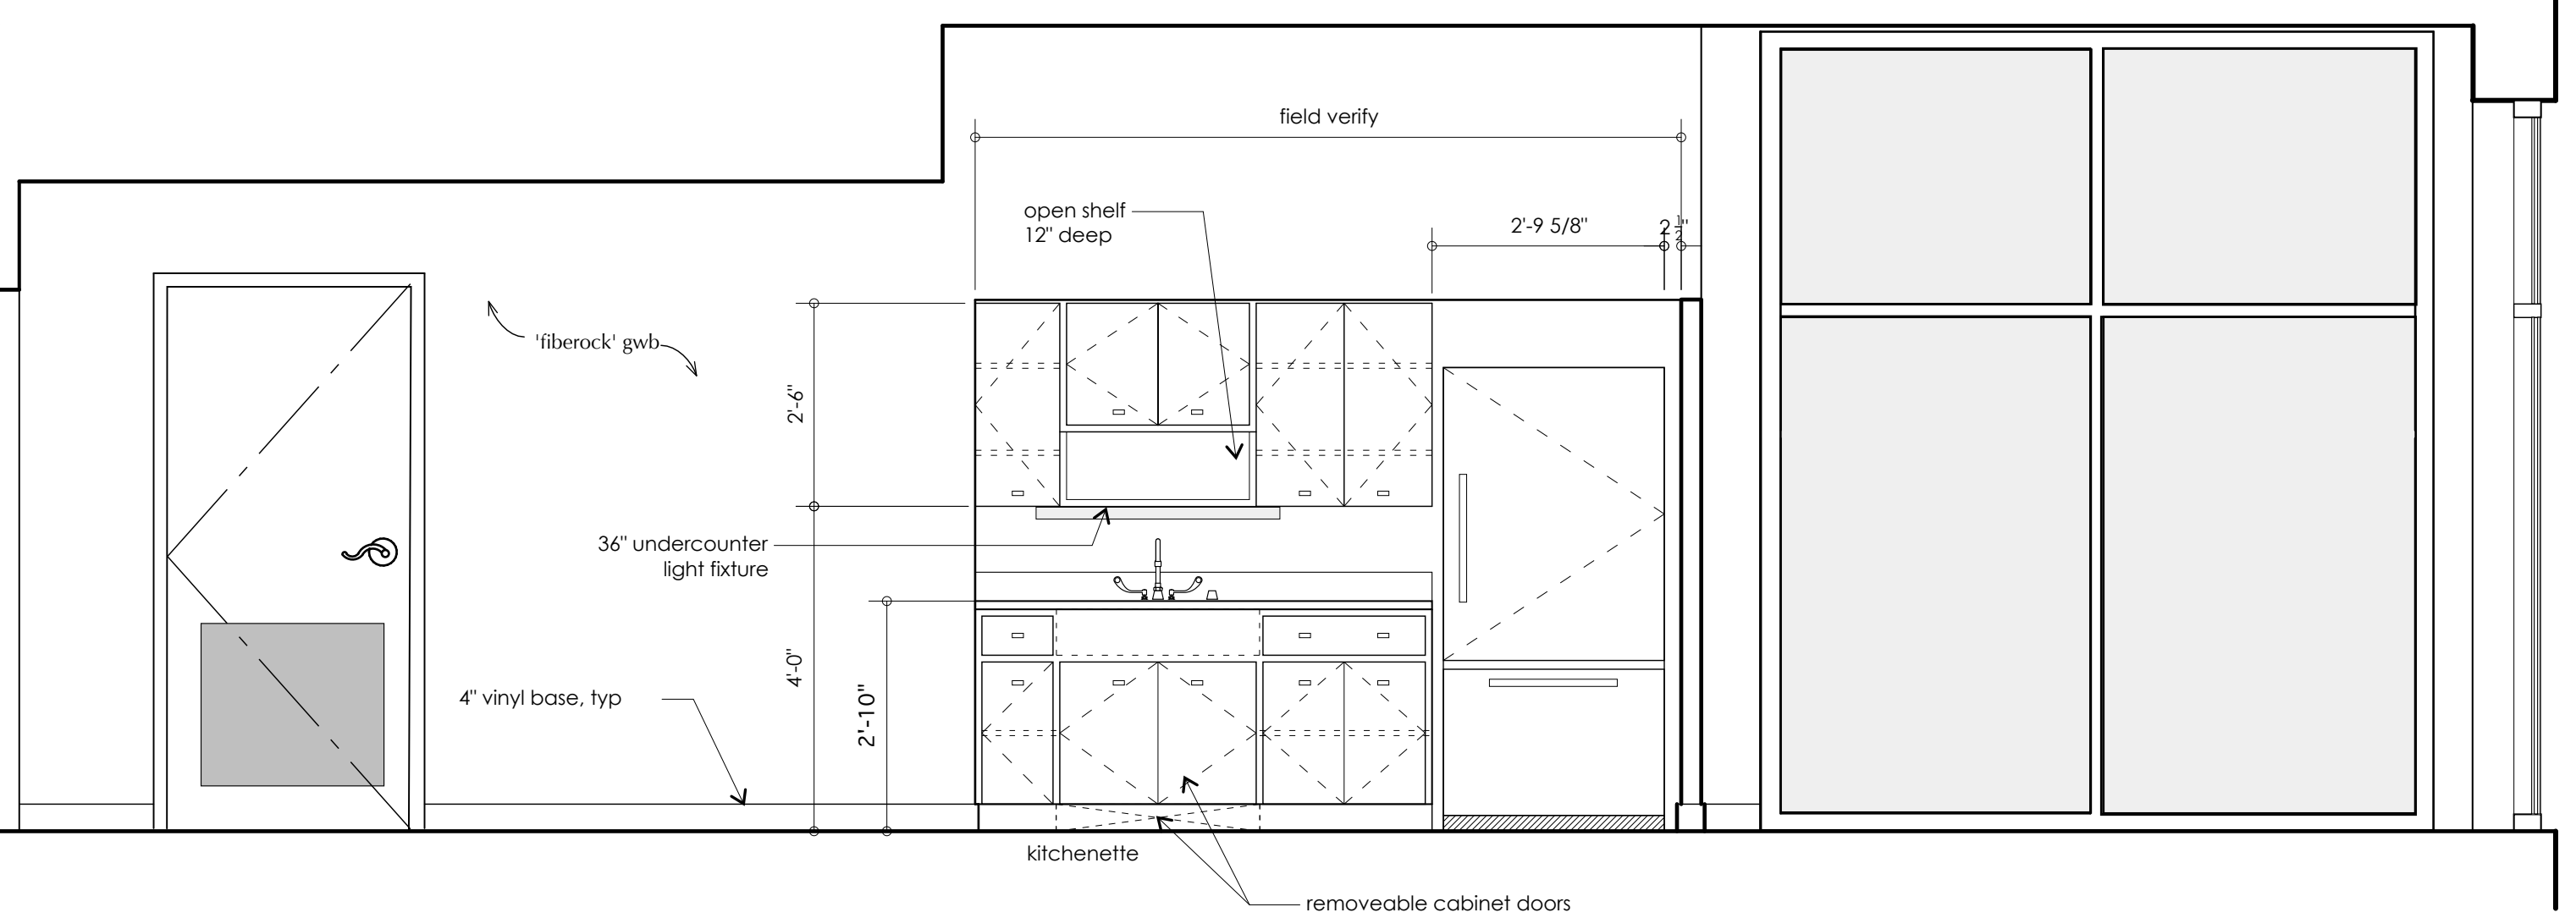

4 SECOND LEVEL ELEVATION EAST RM 221 SIM 122 NOTE: PROVIDE BLOCKING AS REQUIRED

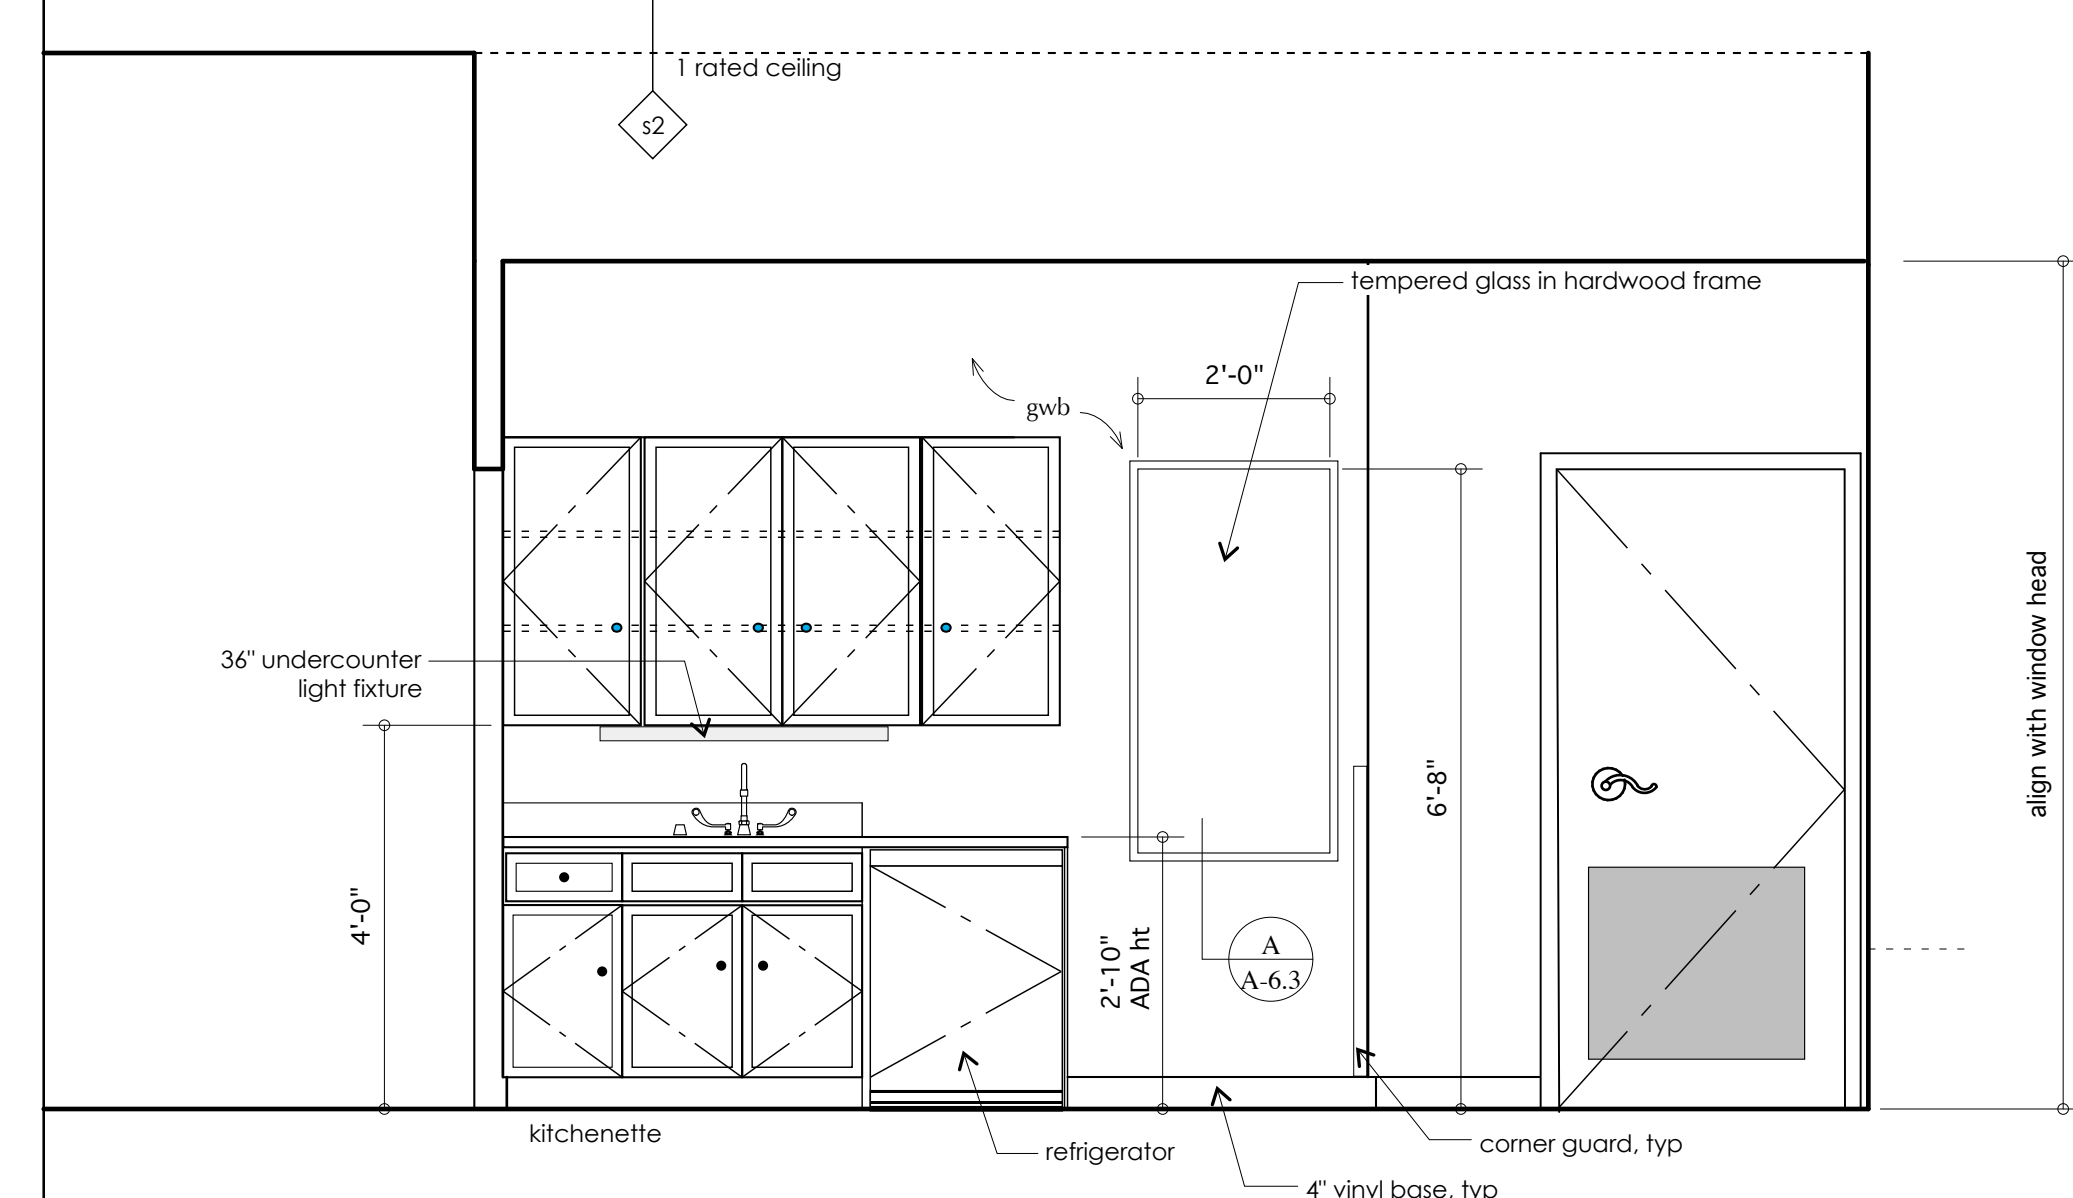

3 SECOND LEVEL ELEVATION BREAK ROOM 202 NOTE: PROVIDE BLOCKING AS REQUIRED

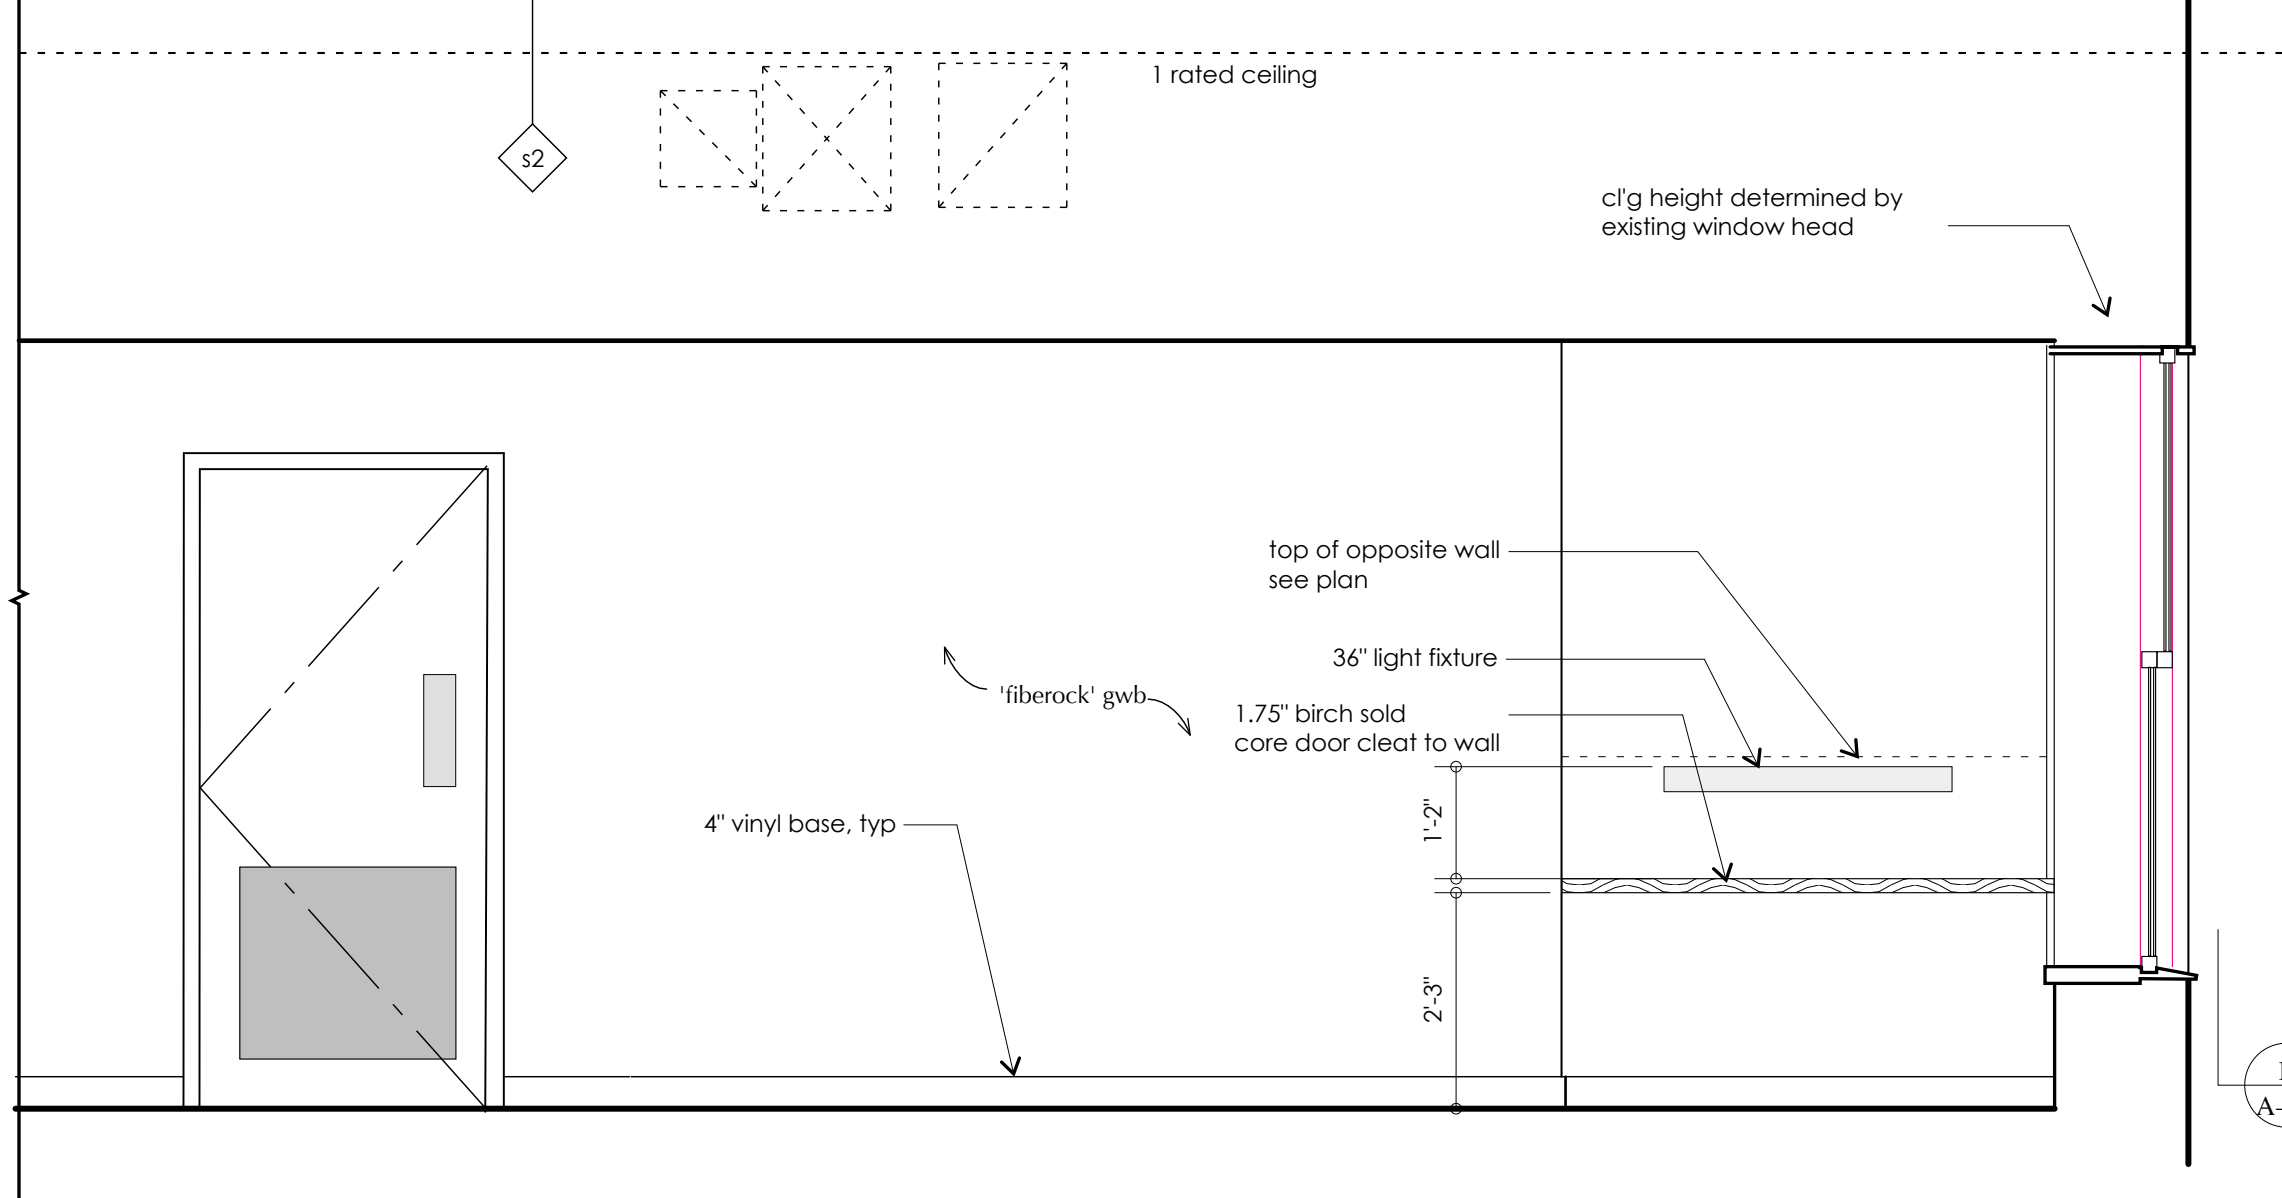

4 SECOND LEVEL ELEVATION EAST RM 221 SIM 122 NOTE: PROVIDE BLOCKING AS REQUIRED

TEEN SHELTER  
38 PREBLE STREET  
  
INTERIOR  
ELEVATIONS

Owner:  
Preble Street  
18 Portland Street  
Portland, Maine  
  
Architect:  
James Sterling, AIA  
Architect  
142 High Street  
Portland, Maine

**A-4.1**  
SCALE: 1/2" = 1'-0"