



TEEN ENTRY PLAN

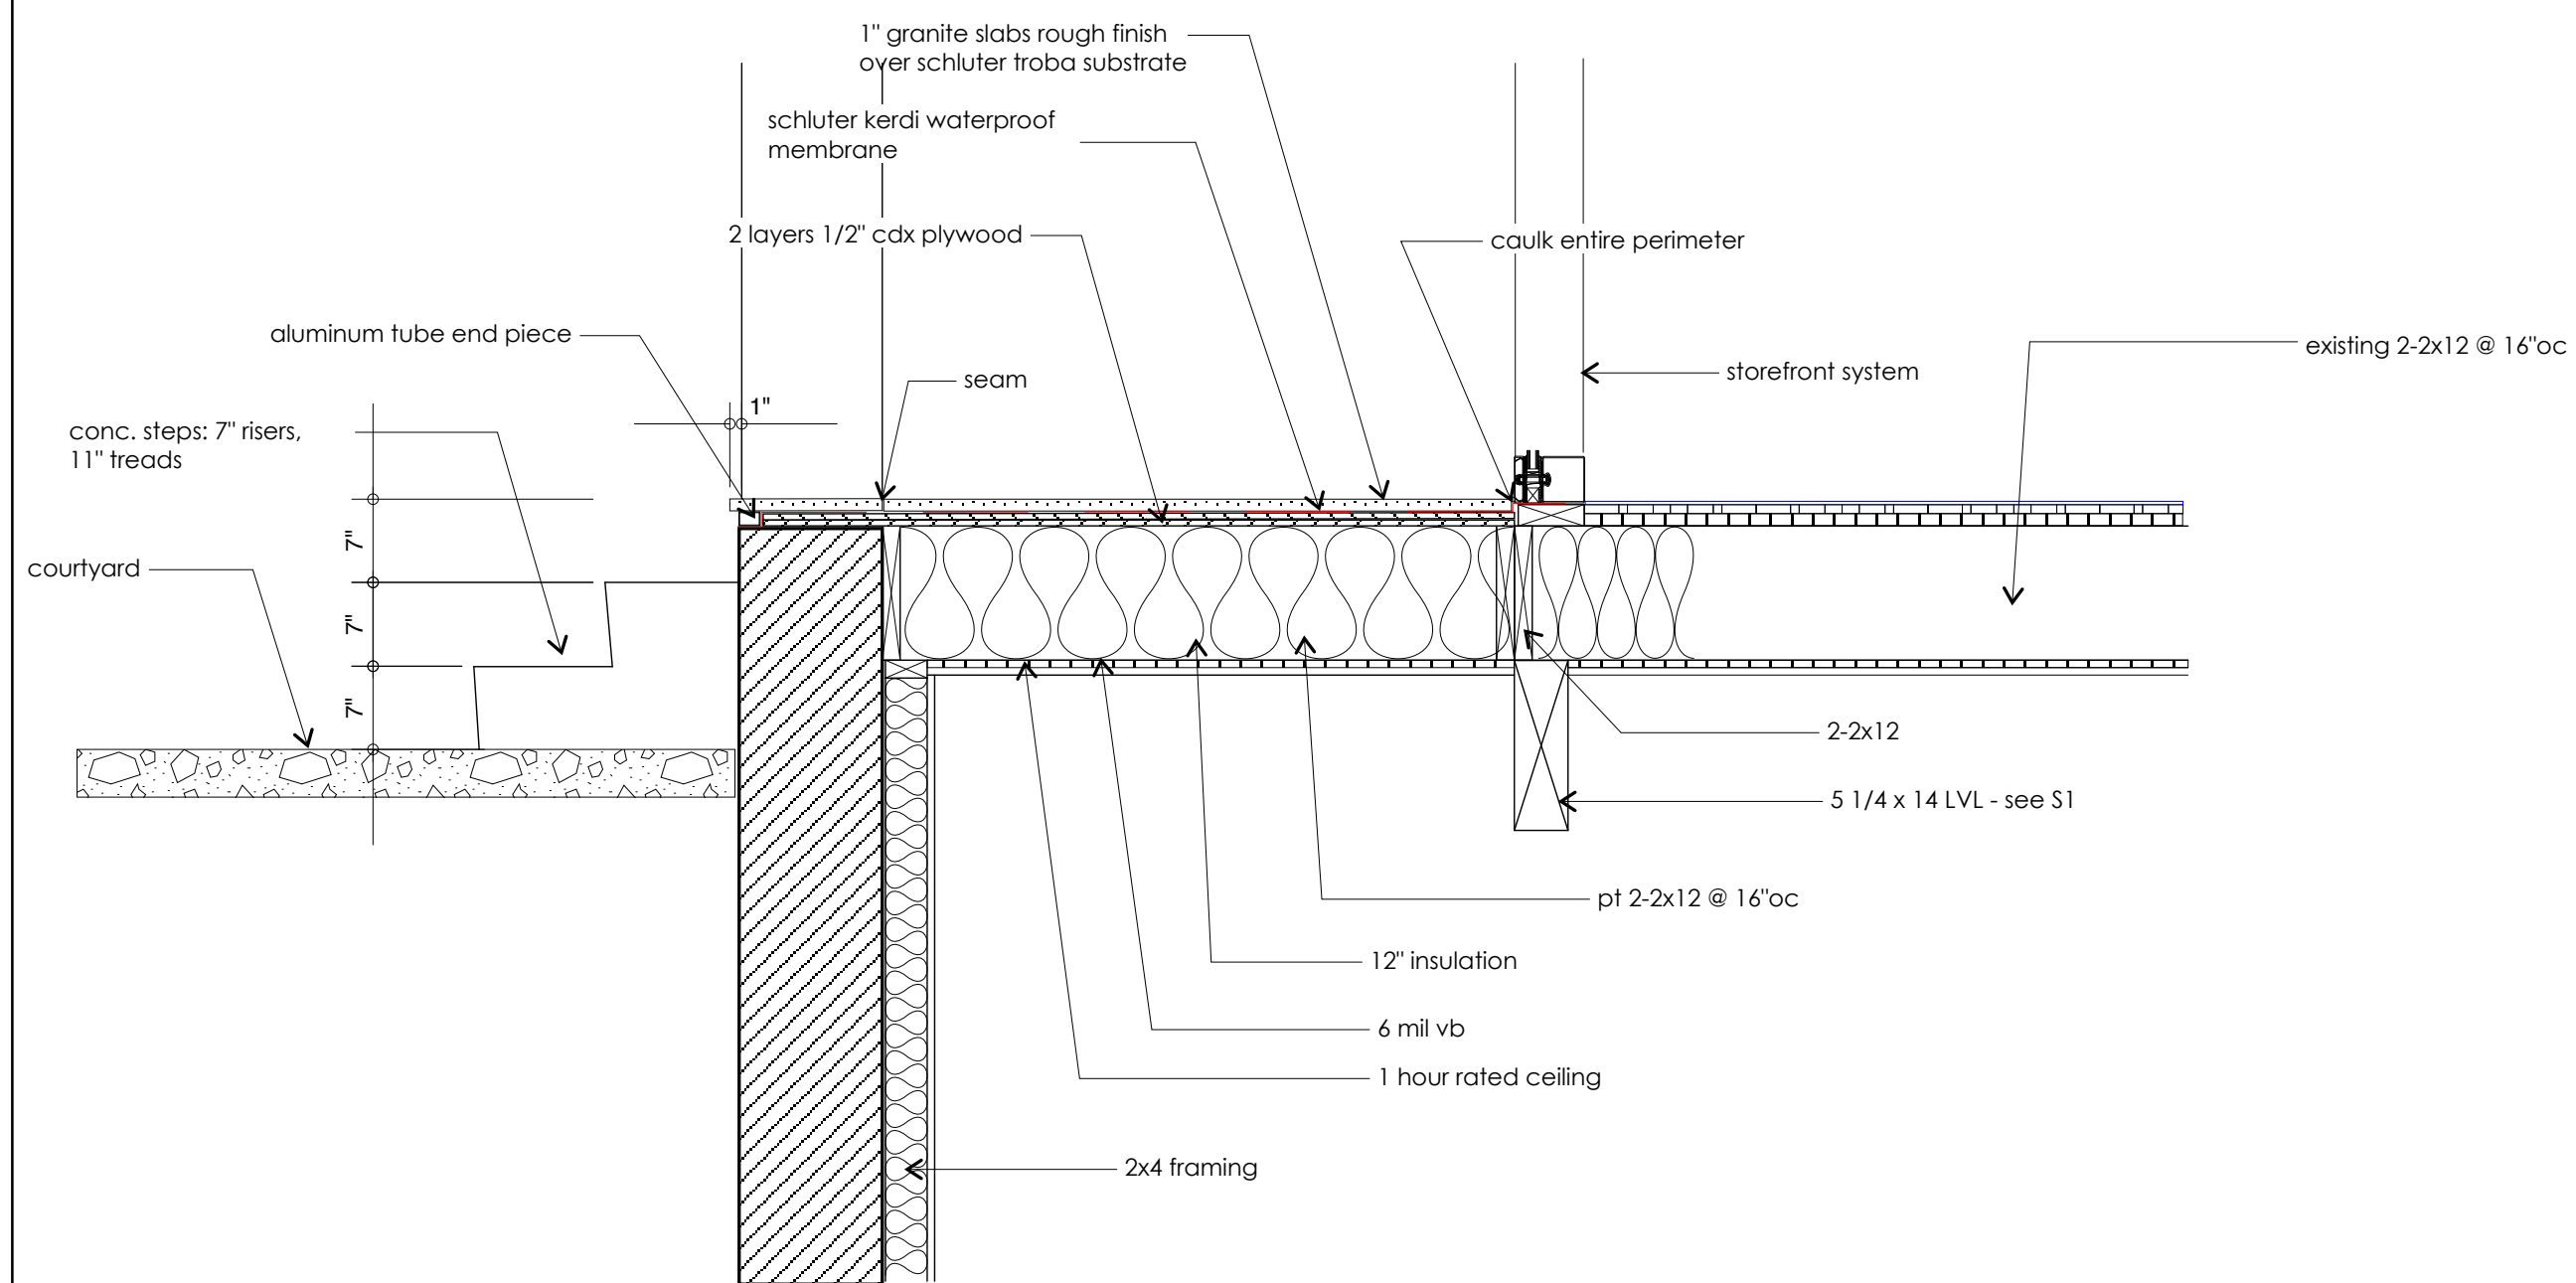


DETAIL 1

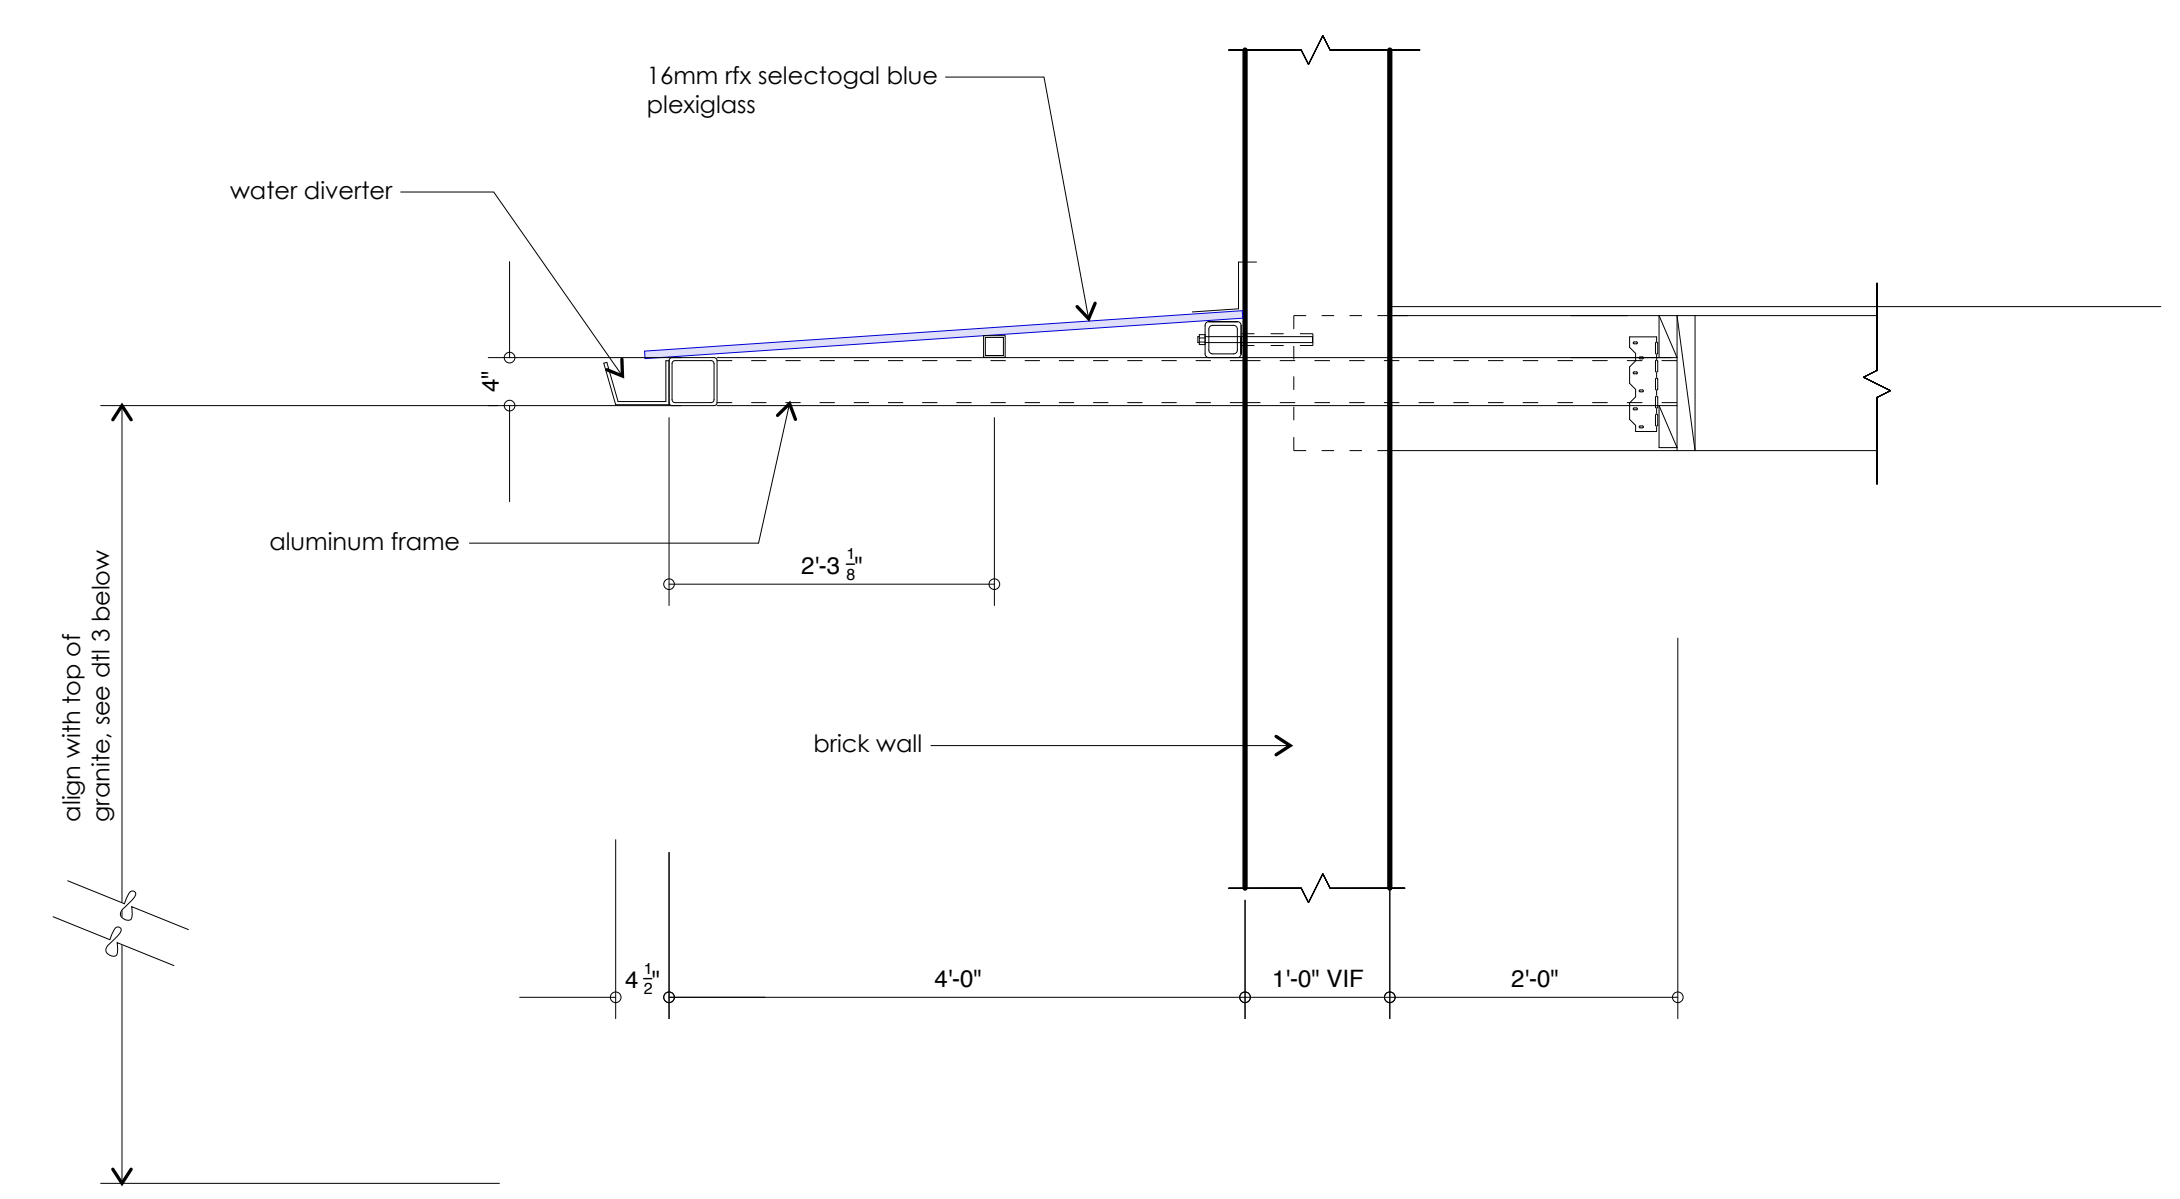

CANOPY DETAIL (see 6/S6)

2

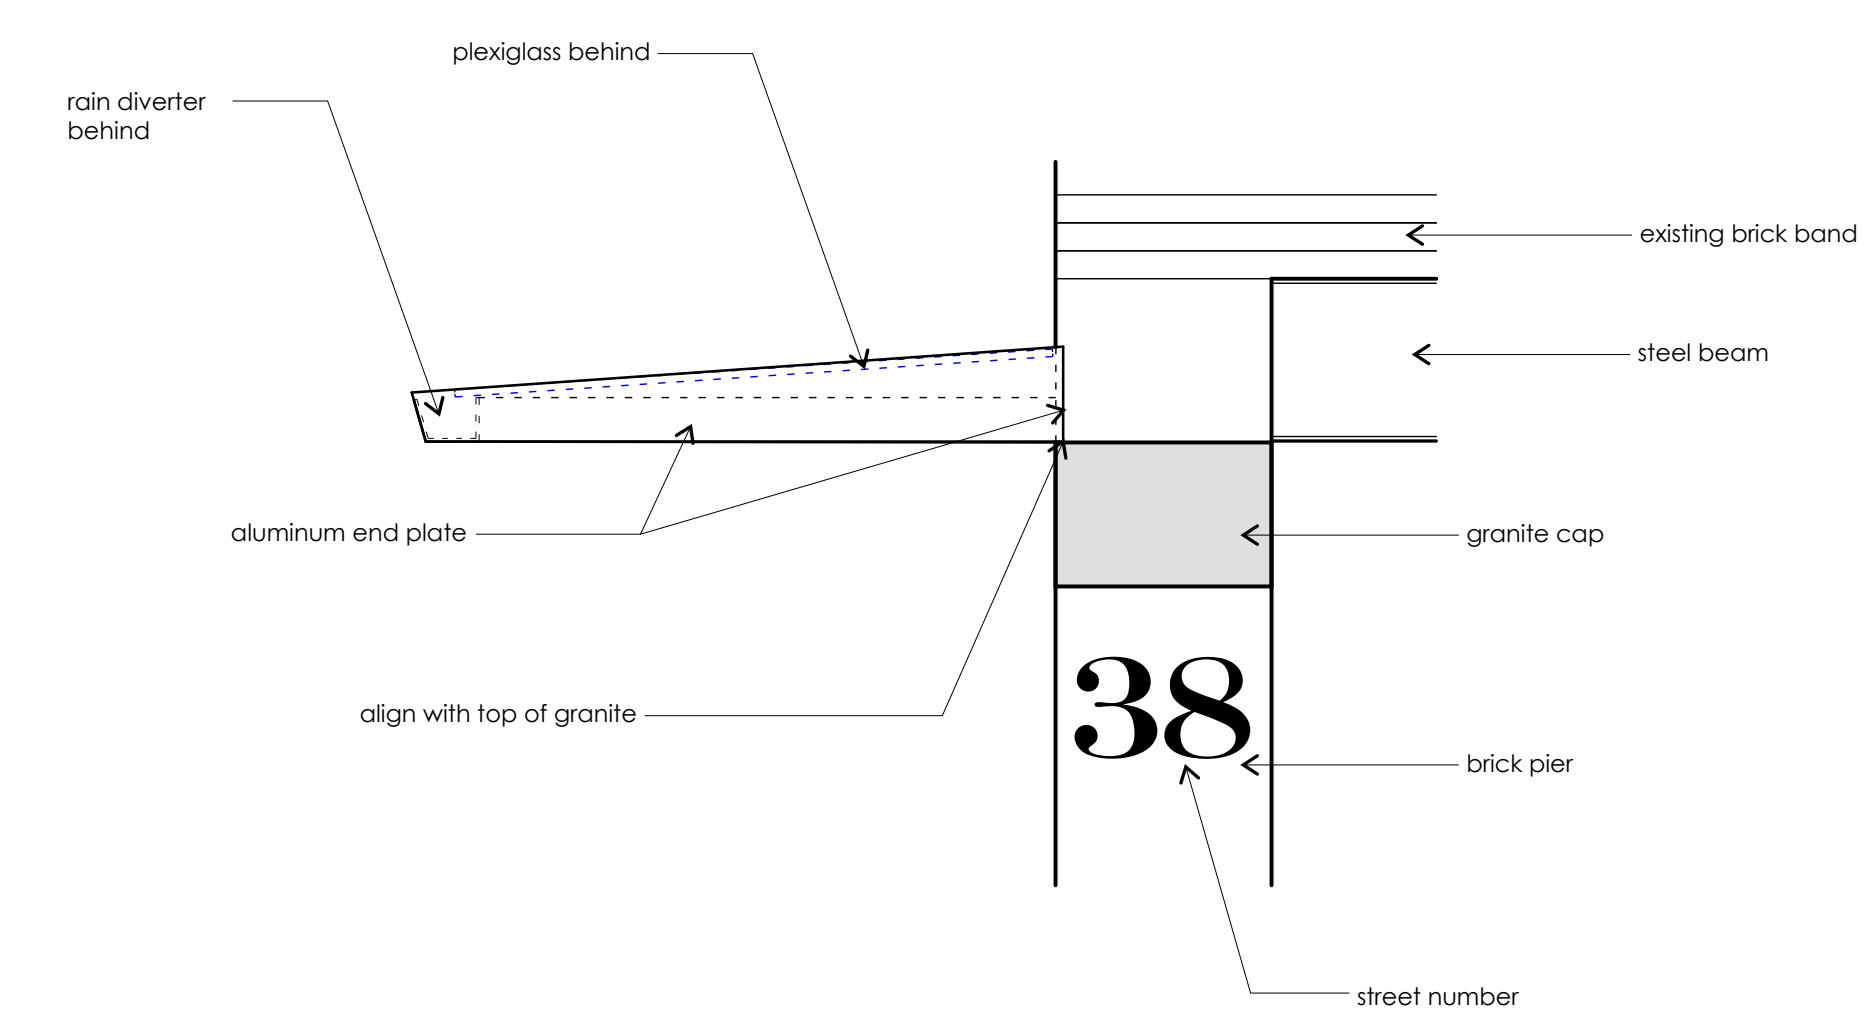

CANOPY DETAIL (see 6/S6)

3

TEEN SHELTER
38 PREBLE STREET

TEEN ENTRY DETAIL
CANOPY DETAIL

Owner:
Preble Street
18 Portland Street
Portland, Maine

Architect:
James Sterling, AIA
Architect
142 High Street
Portland, Maine

A-5.2

SCALE: 3/4" = 1'-0"