




**SECTION Z-Z**  
3/4" = 1'-0"

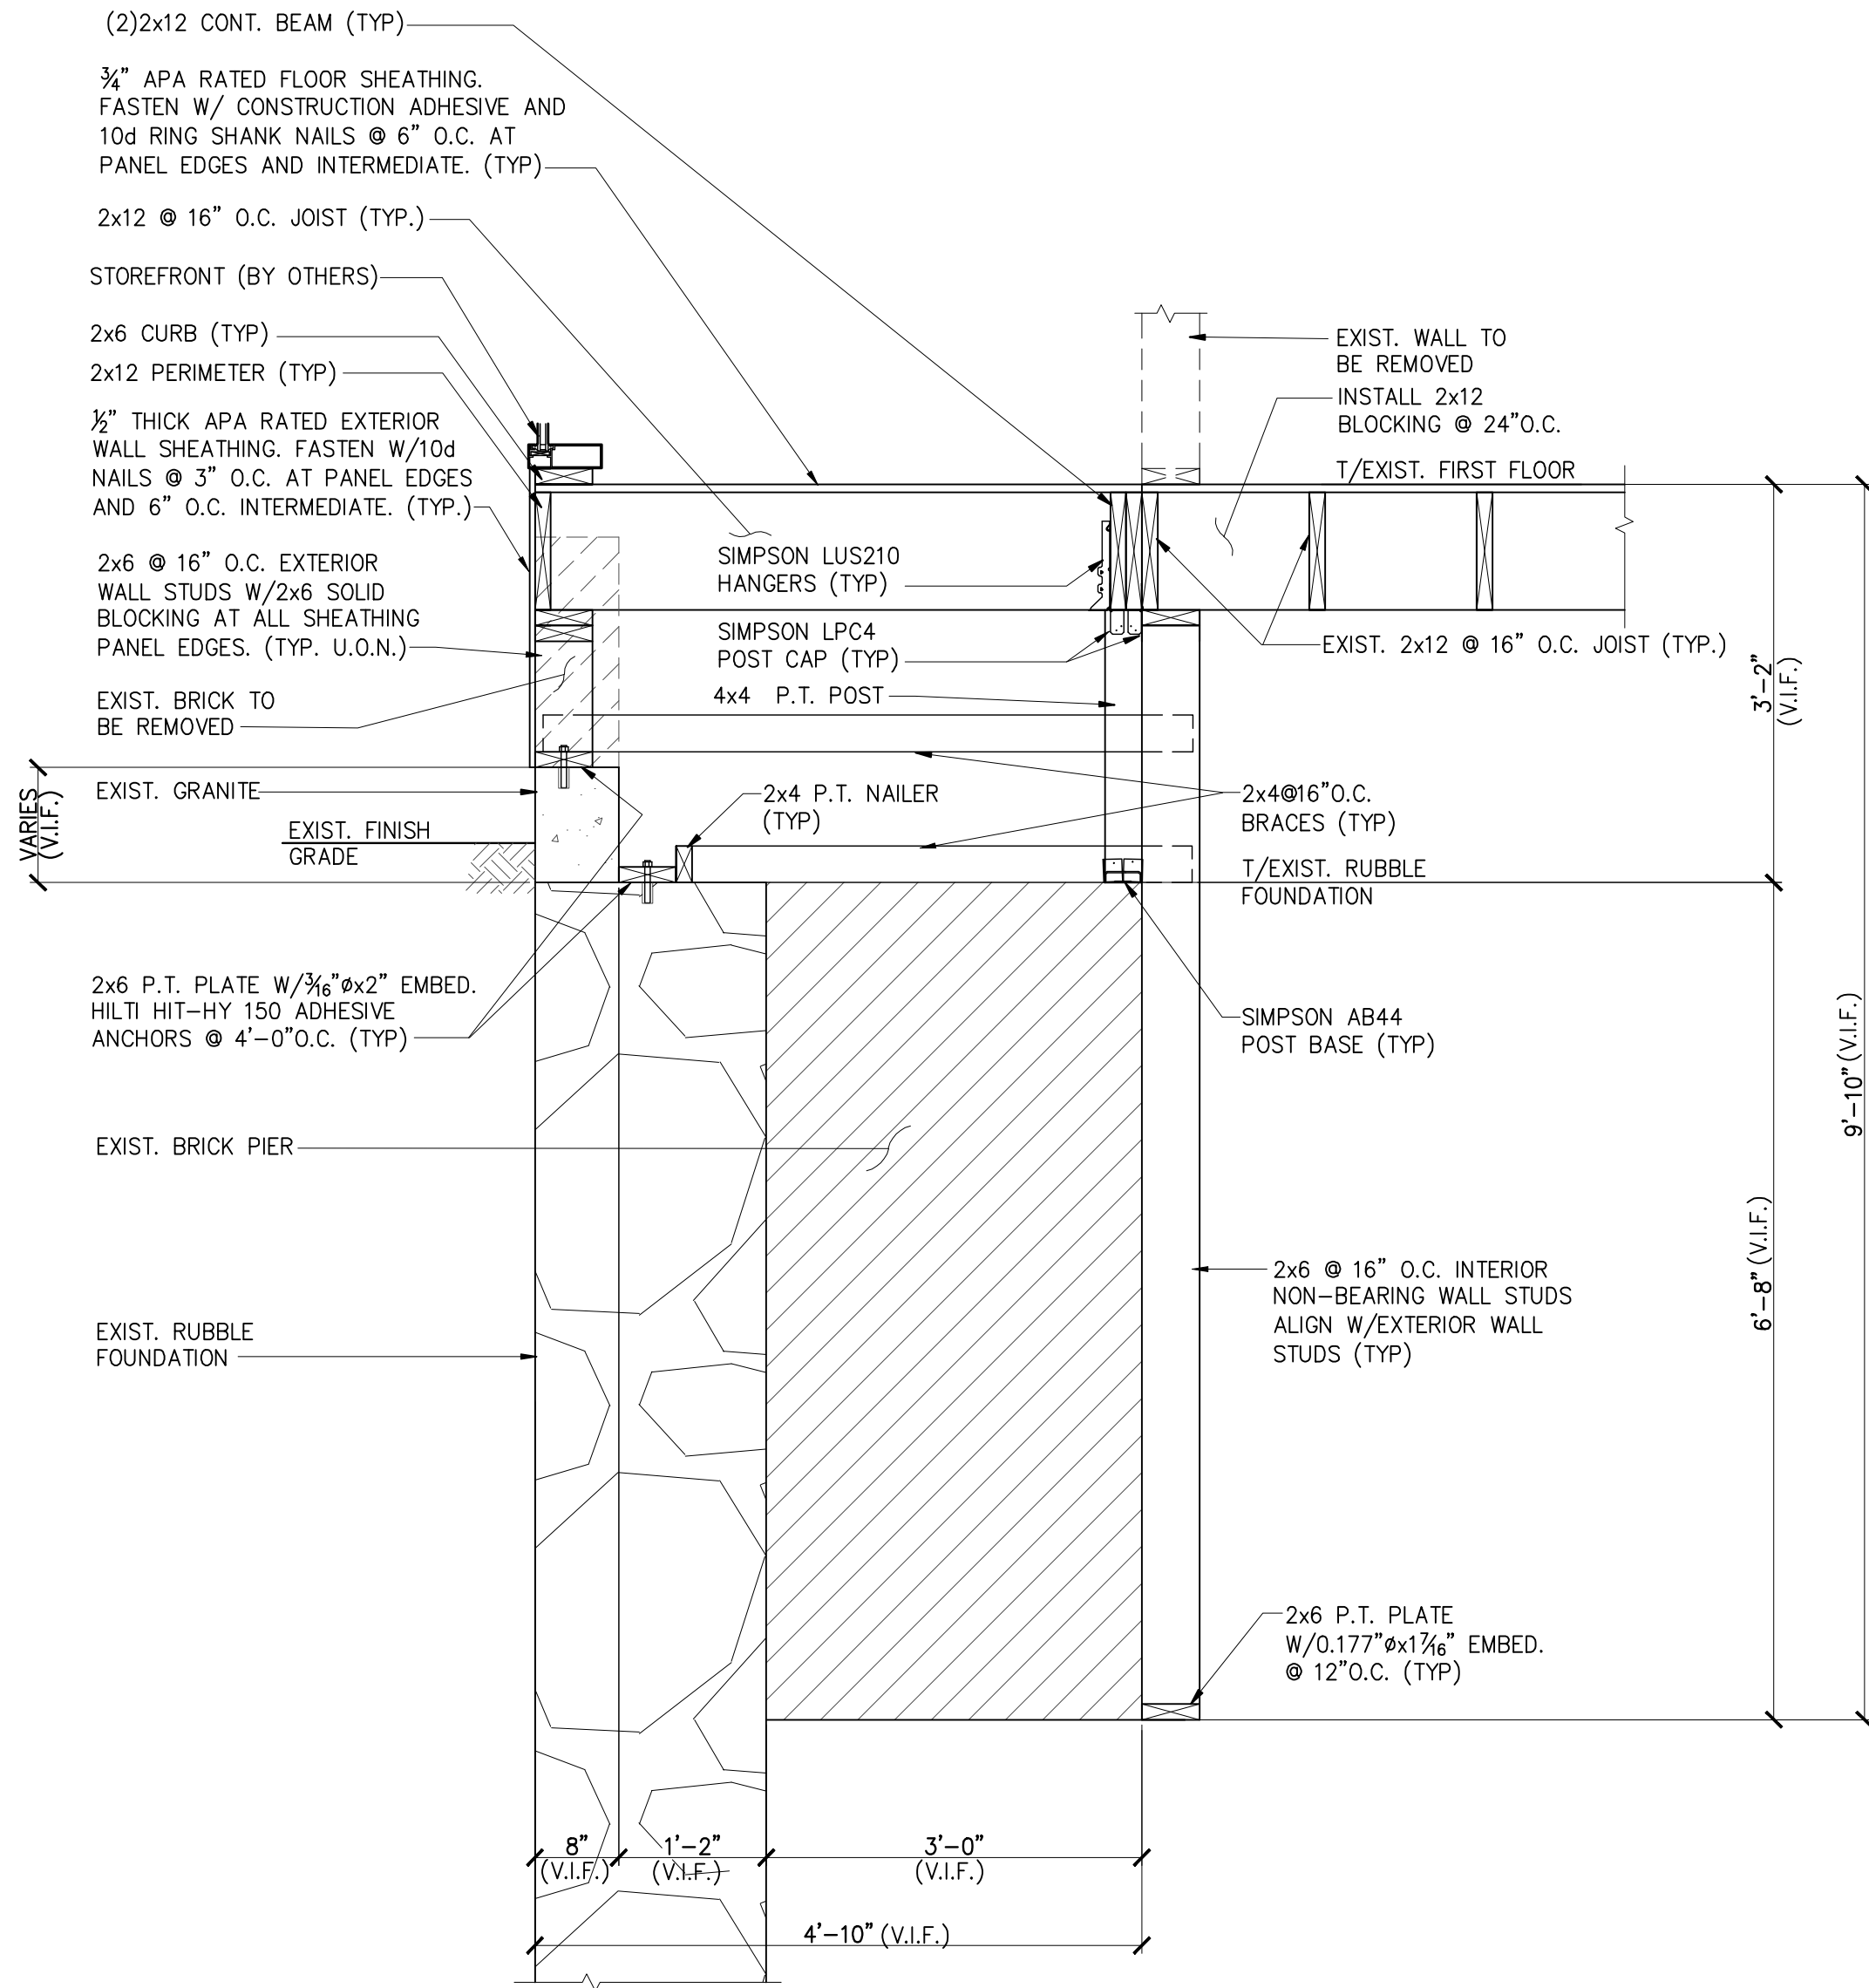


**SECTION 1**  
3/4" = 1'-0"  
S1,2

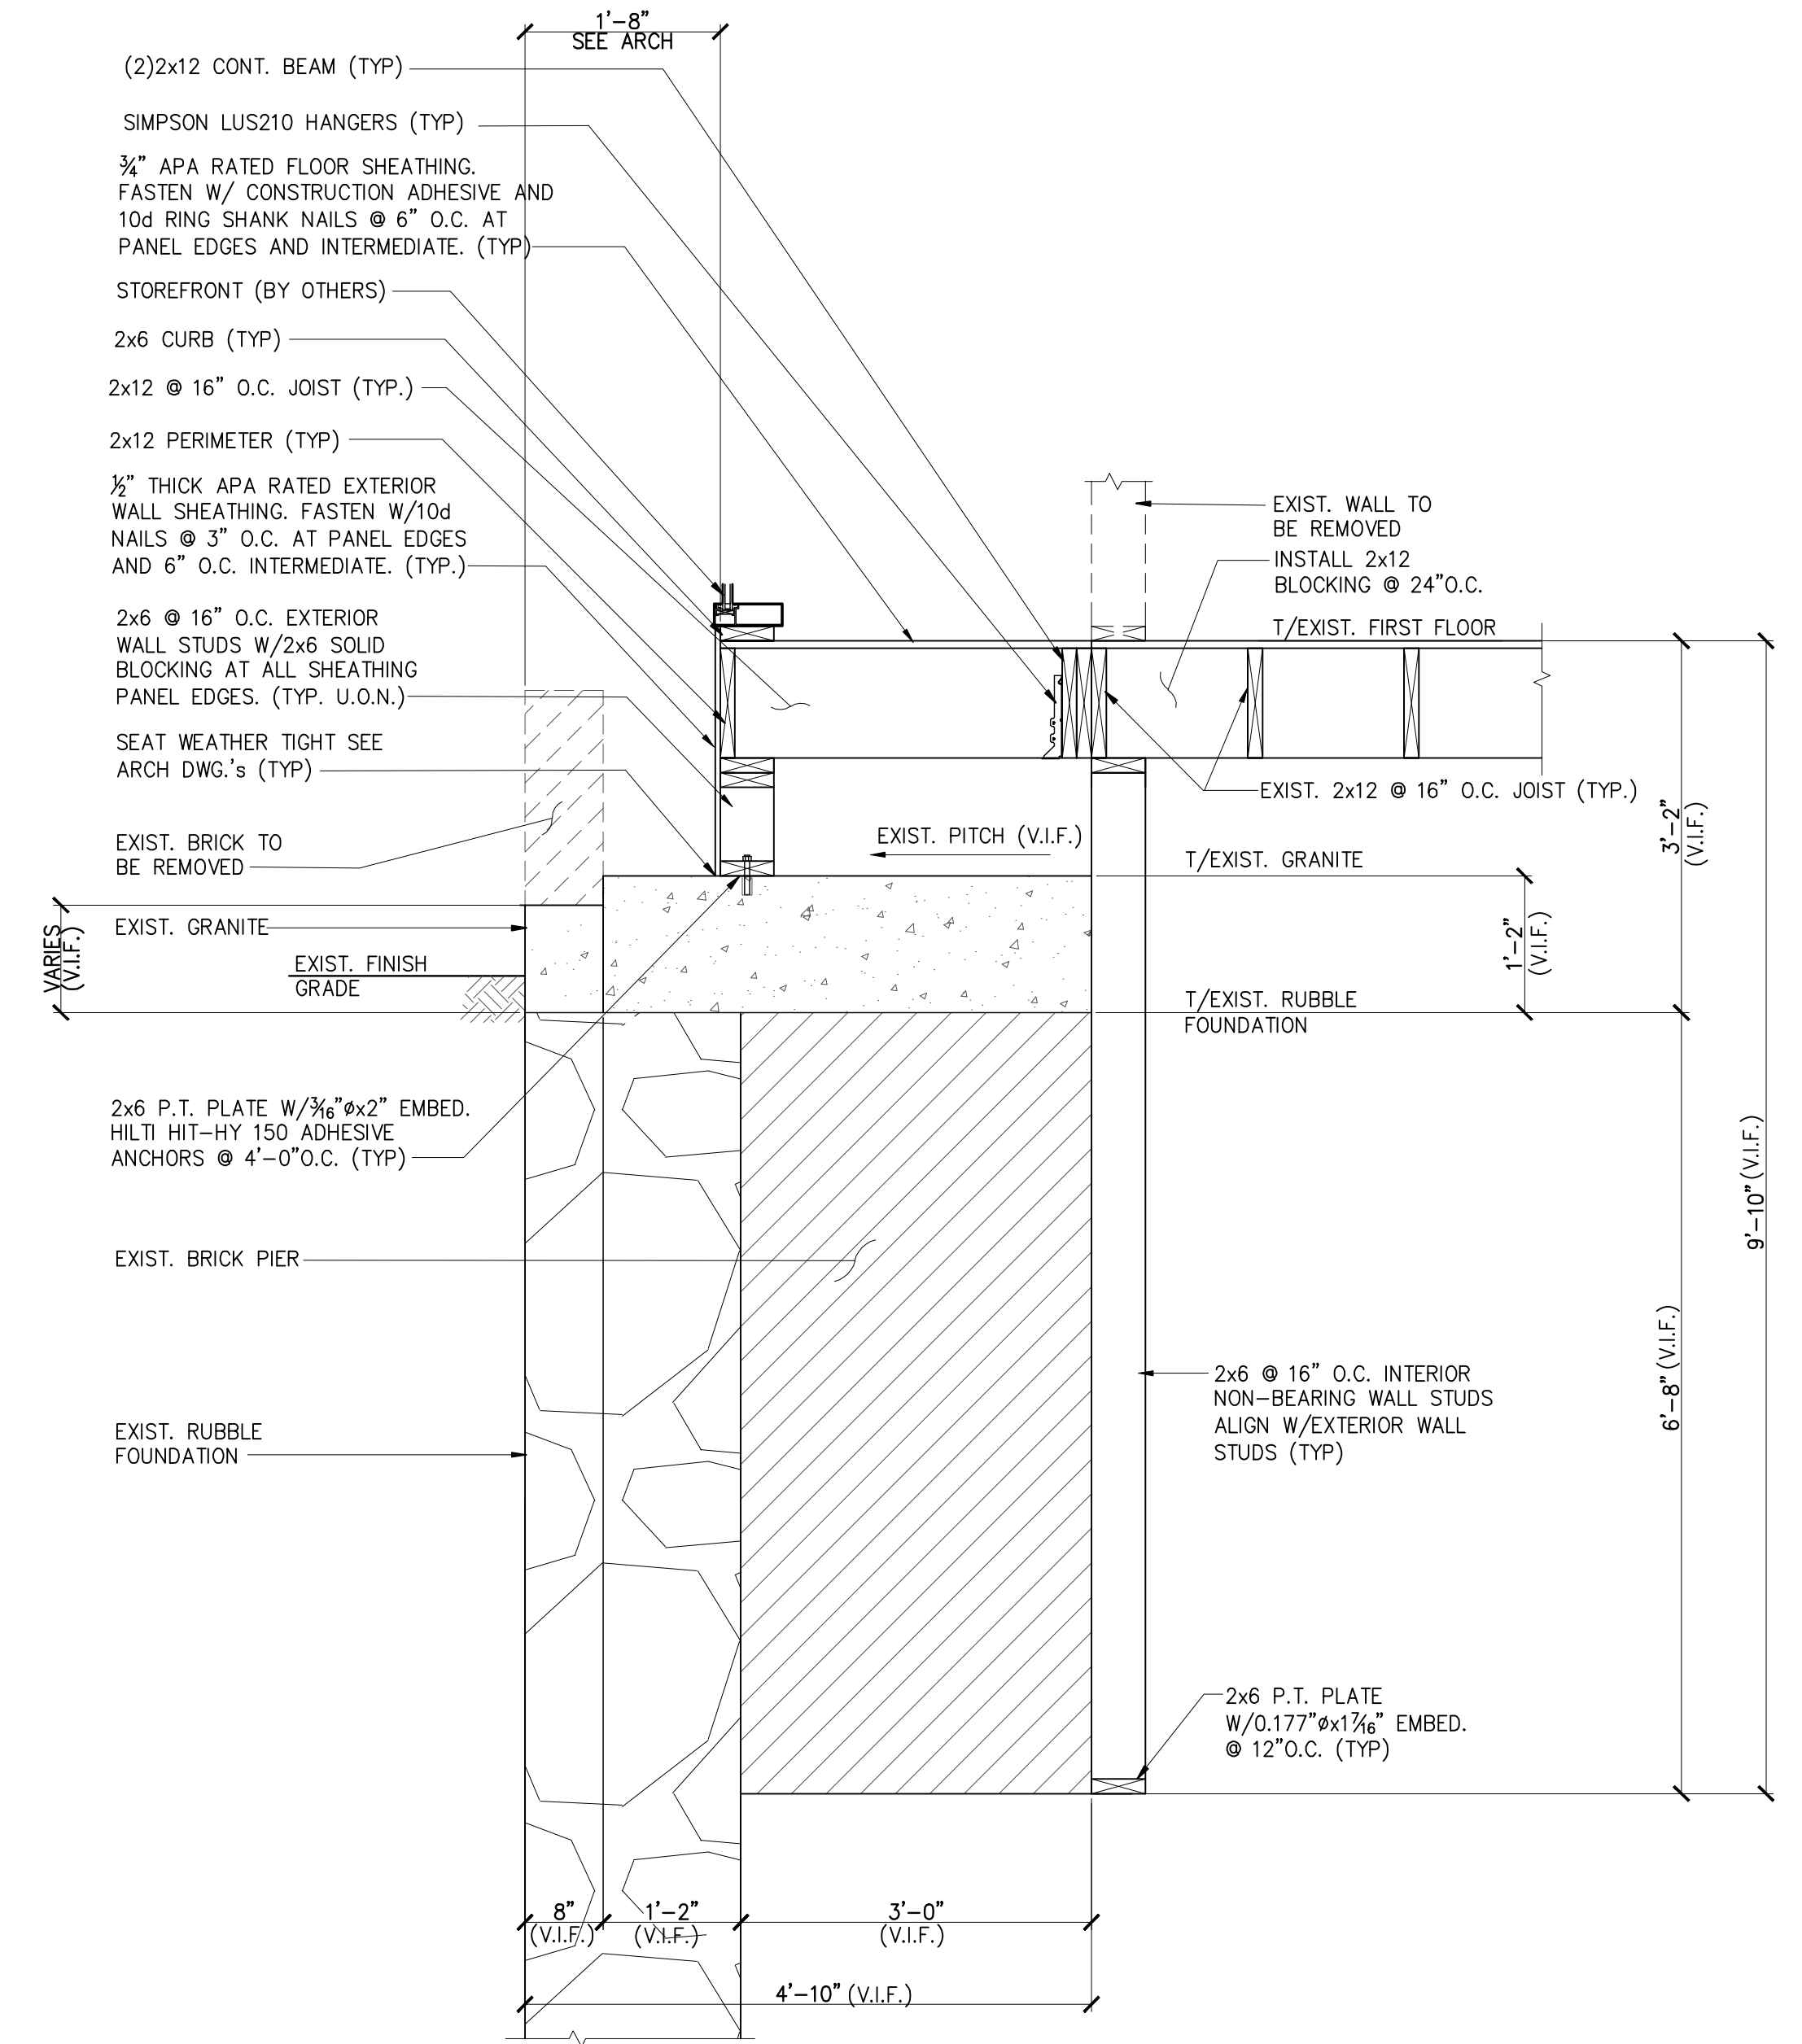


**SECTION 2**  
3/4" = 1'-0"  
S1,2

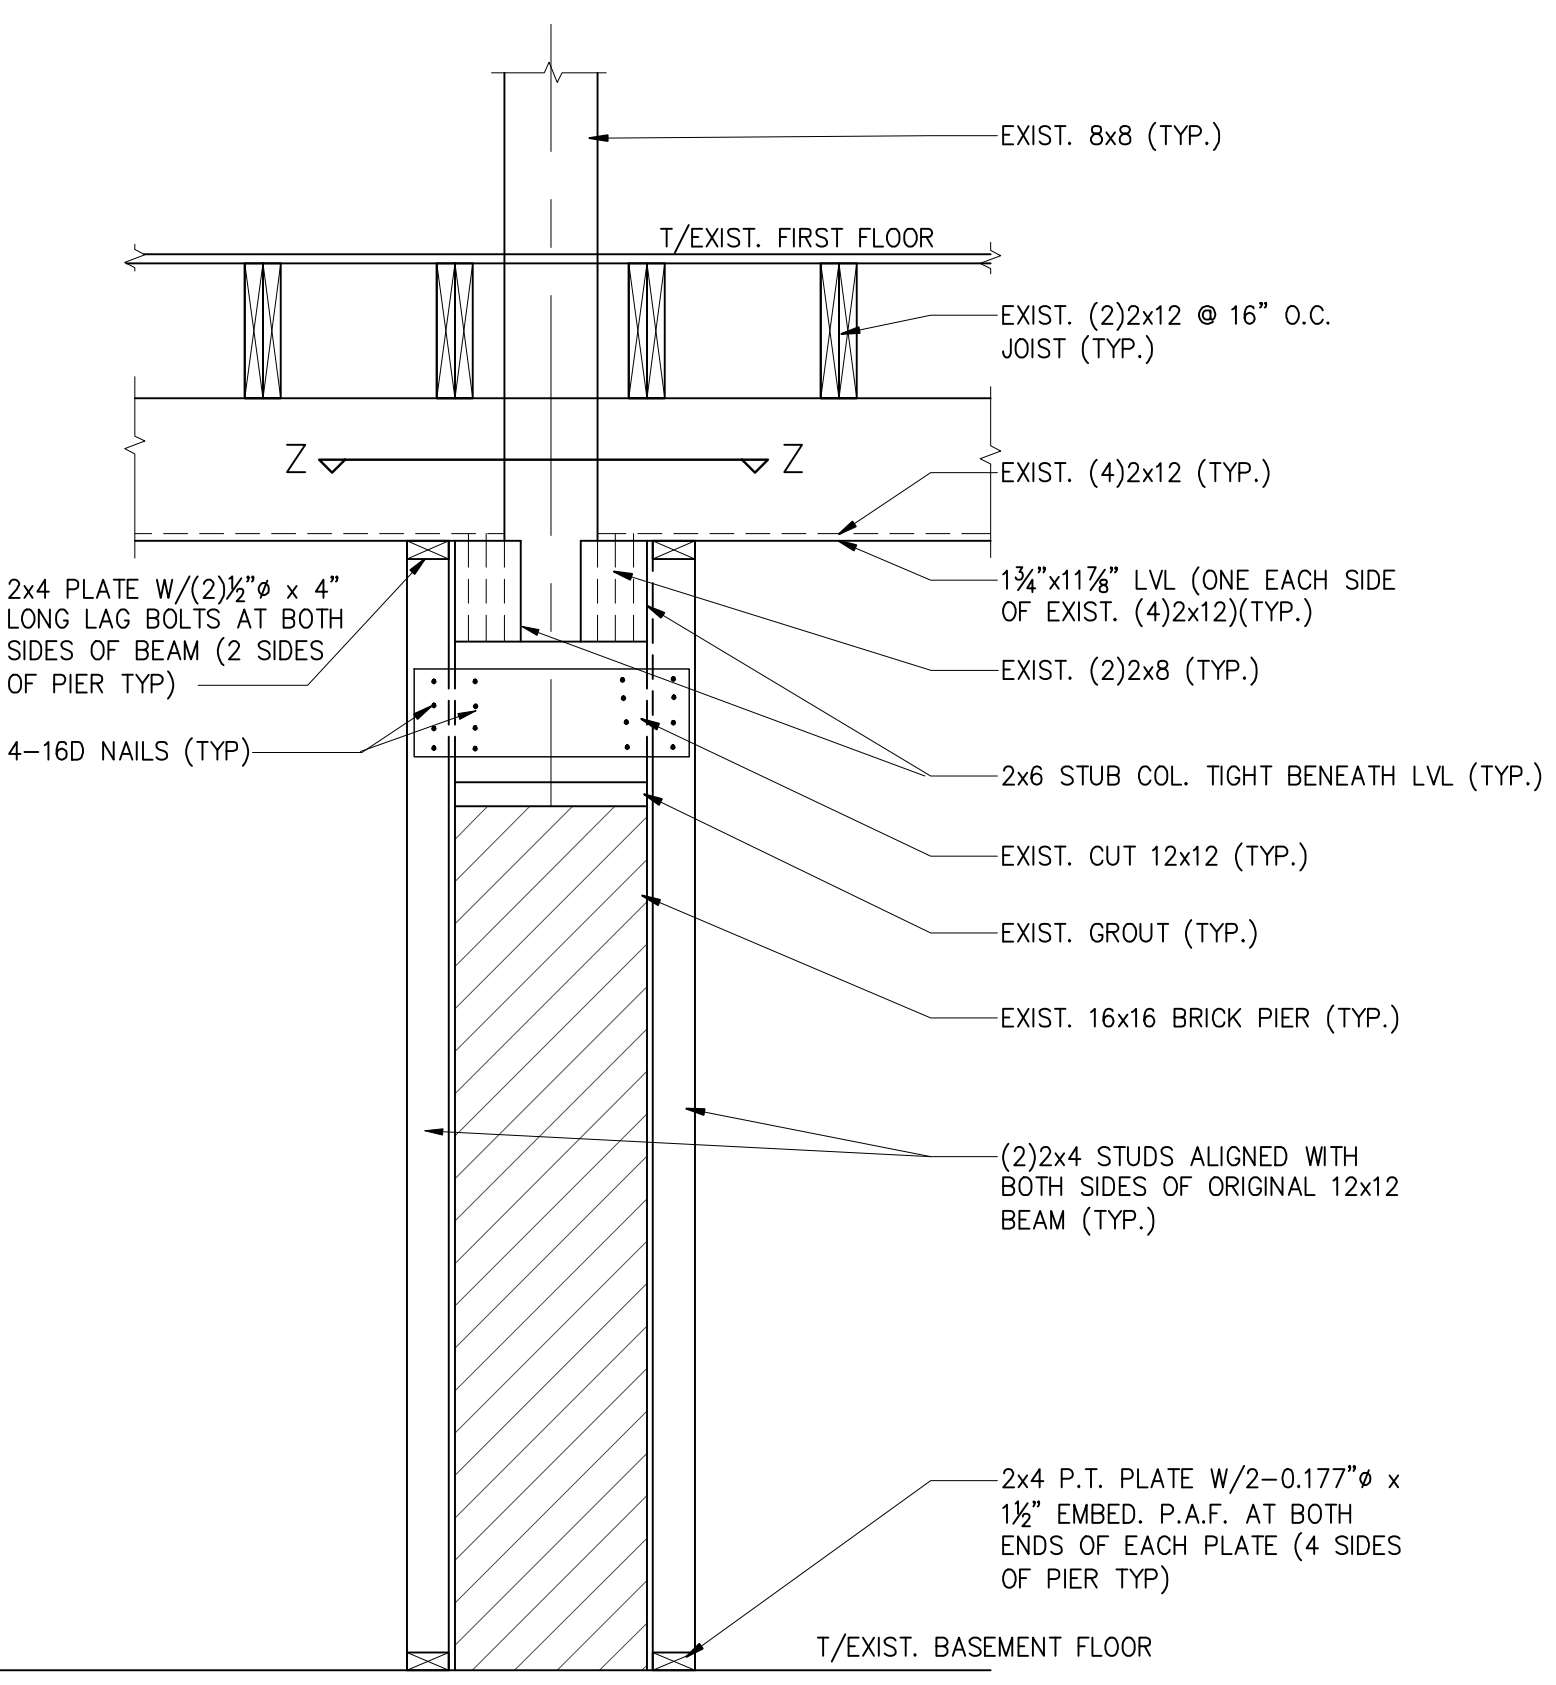

**SECTION 3**  
3/4" = 1'-0"  
S1

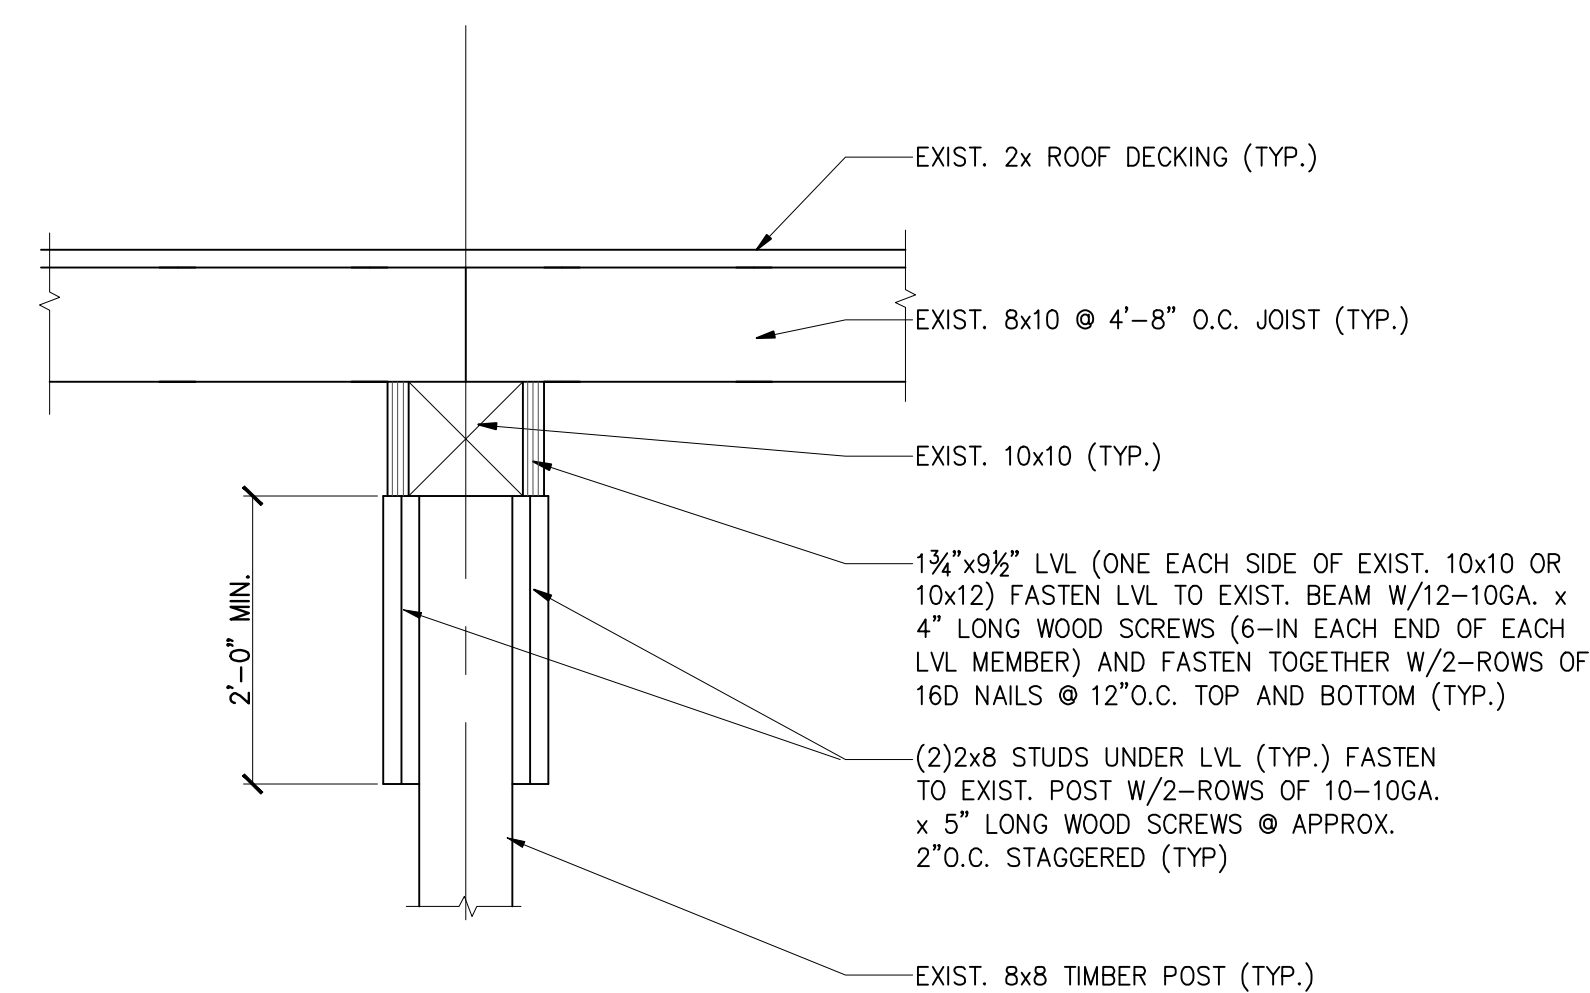

**SECTION 4**  
3/4" = 1'-0"  
S4

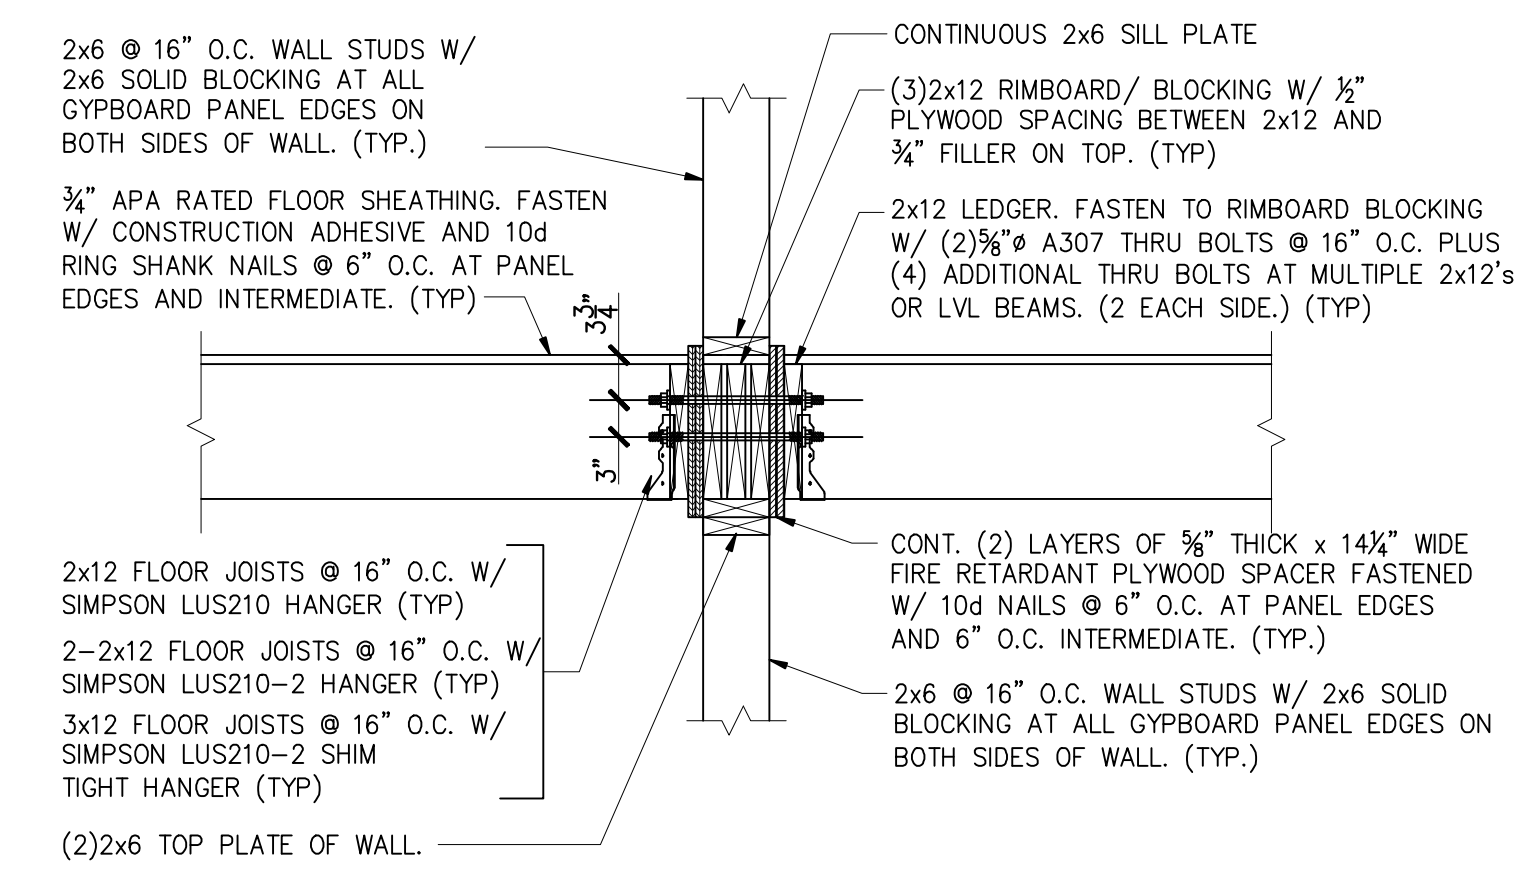


**SECTION 5**  
3/4" = 1'-0"  
S1,2,3  
AT 2-HOUR FIRE WALL

REF: DTL. 2/A-3.0

**PRELIMINARY NOT FOR CONSTRUCTION**

THESE DRAWINGS HAVE BEEN DEVELOPED BY L&L STRUCTURAL ENGINEERING SERVICES, INC. FOR THE TITLED SET ONLY. THE DRAWINGS ARE THE SOLE PROPERTY OF L&L ENGINEERING SERVICES, INC. AND THEY SHALL NOT BE USED, LENT, COPIED OR ALTERED WITHOUT THE WRITTEN CONSENT OF L&L STRUCTURAL ENGINEERING SERVICES, INC.

**L & L STRUCTURAL ENGINEERING SERVICES, INC.**  
SIX O. STREET  
SOUTH PORTLAND, MAINE 04106  
PHONE: (207) 767-4830  
FAX: (207) 799-5432

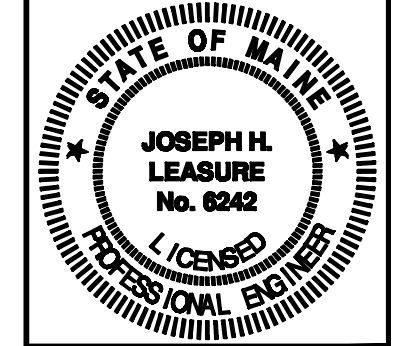

rev.	date	description	top/d
A	3-20-12	FOR REVIEW & PRICING	JHL
B	4-4-12	FOR REVIEW & PRICING	JHL

designed by: JHL  
drawn by: AKB  
checked by: JHL  
scale: AS NOTED  
date: 1-24-12  
plot date: 4-4-12  
project #: 2011-161

**38 PREBLE STREET TEEN SHELTER**  
PORTLAND, MAINE

SECTIONS AND DETAILS

**S5**