

**NOT FOR  
CONSTRUCTION**


**MEZZANINE FITNESS AND WELLNESS CENTER**  
477 CONGRESS STREET, 2ND FLOOR  
PORTLAND, MAINE

Title:  
SHOWER AND  
TOILET ROOMS,  
ENLARGED PLAN  
RAMP ENLARGED  
PLAN


Project No: 200604  
Date: 15 FEBRUARY 2006  
Revision: 1 MARCH 2006

Issued For: PERMIT  
Drawing No:

**A1.1**

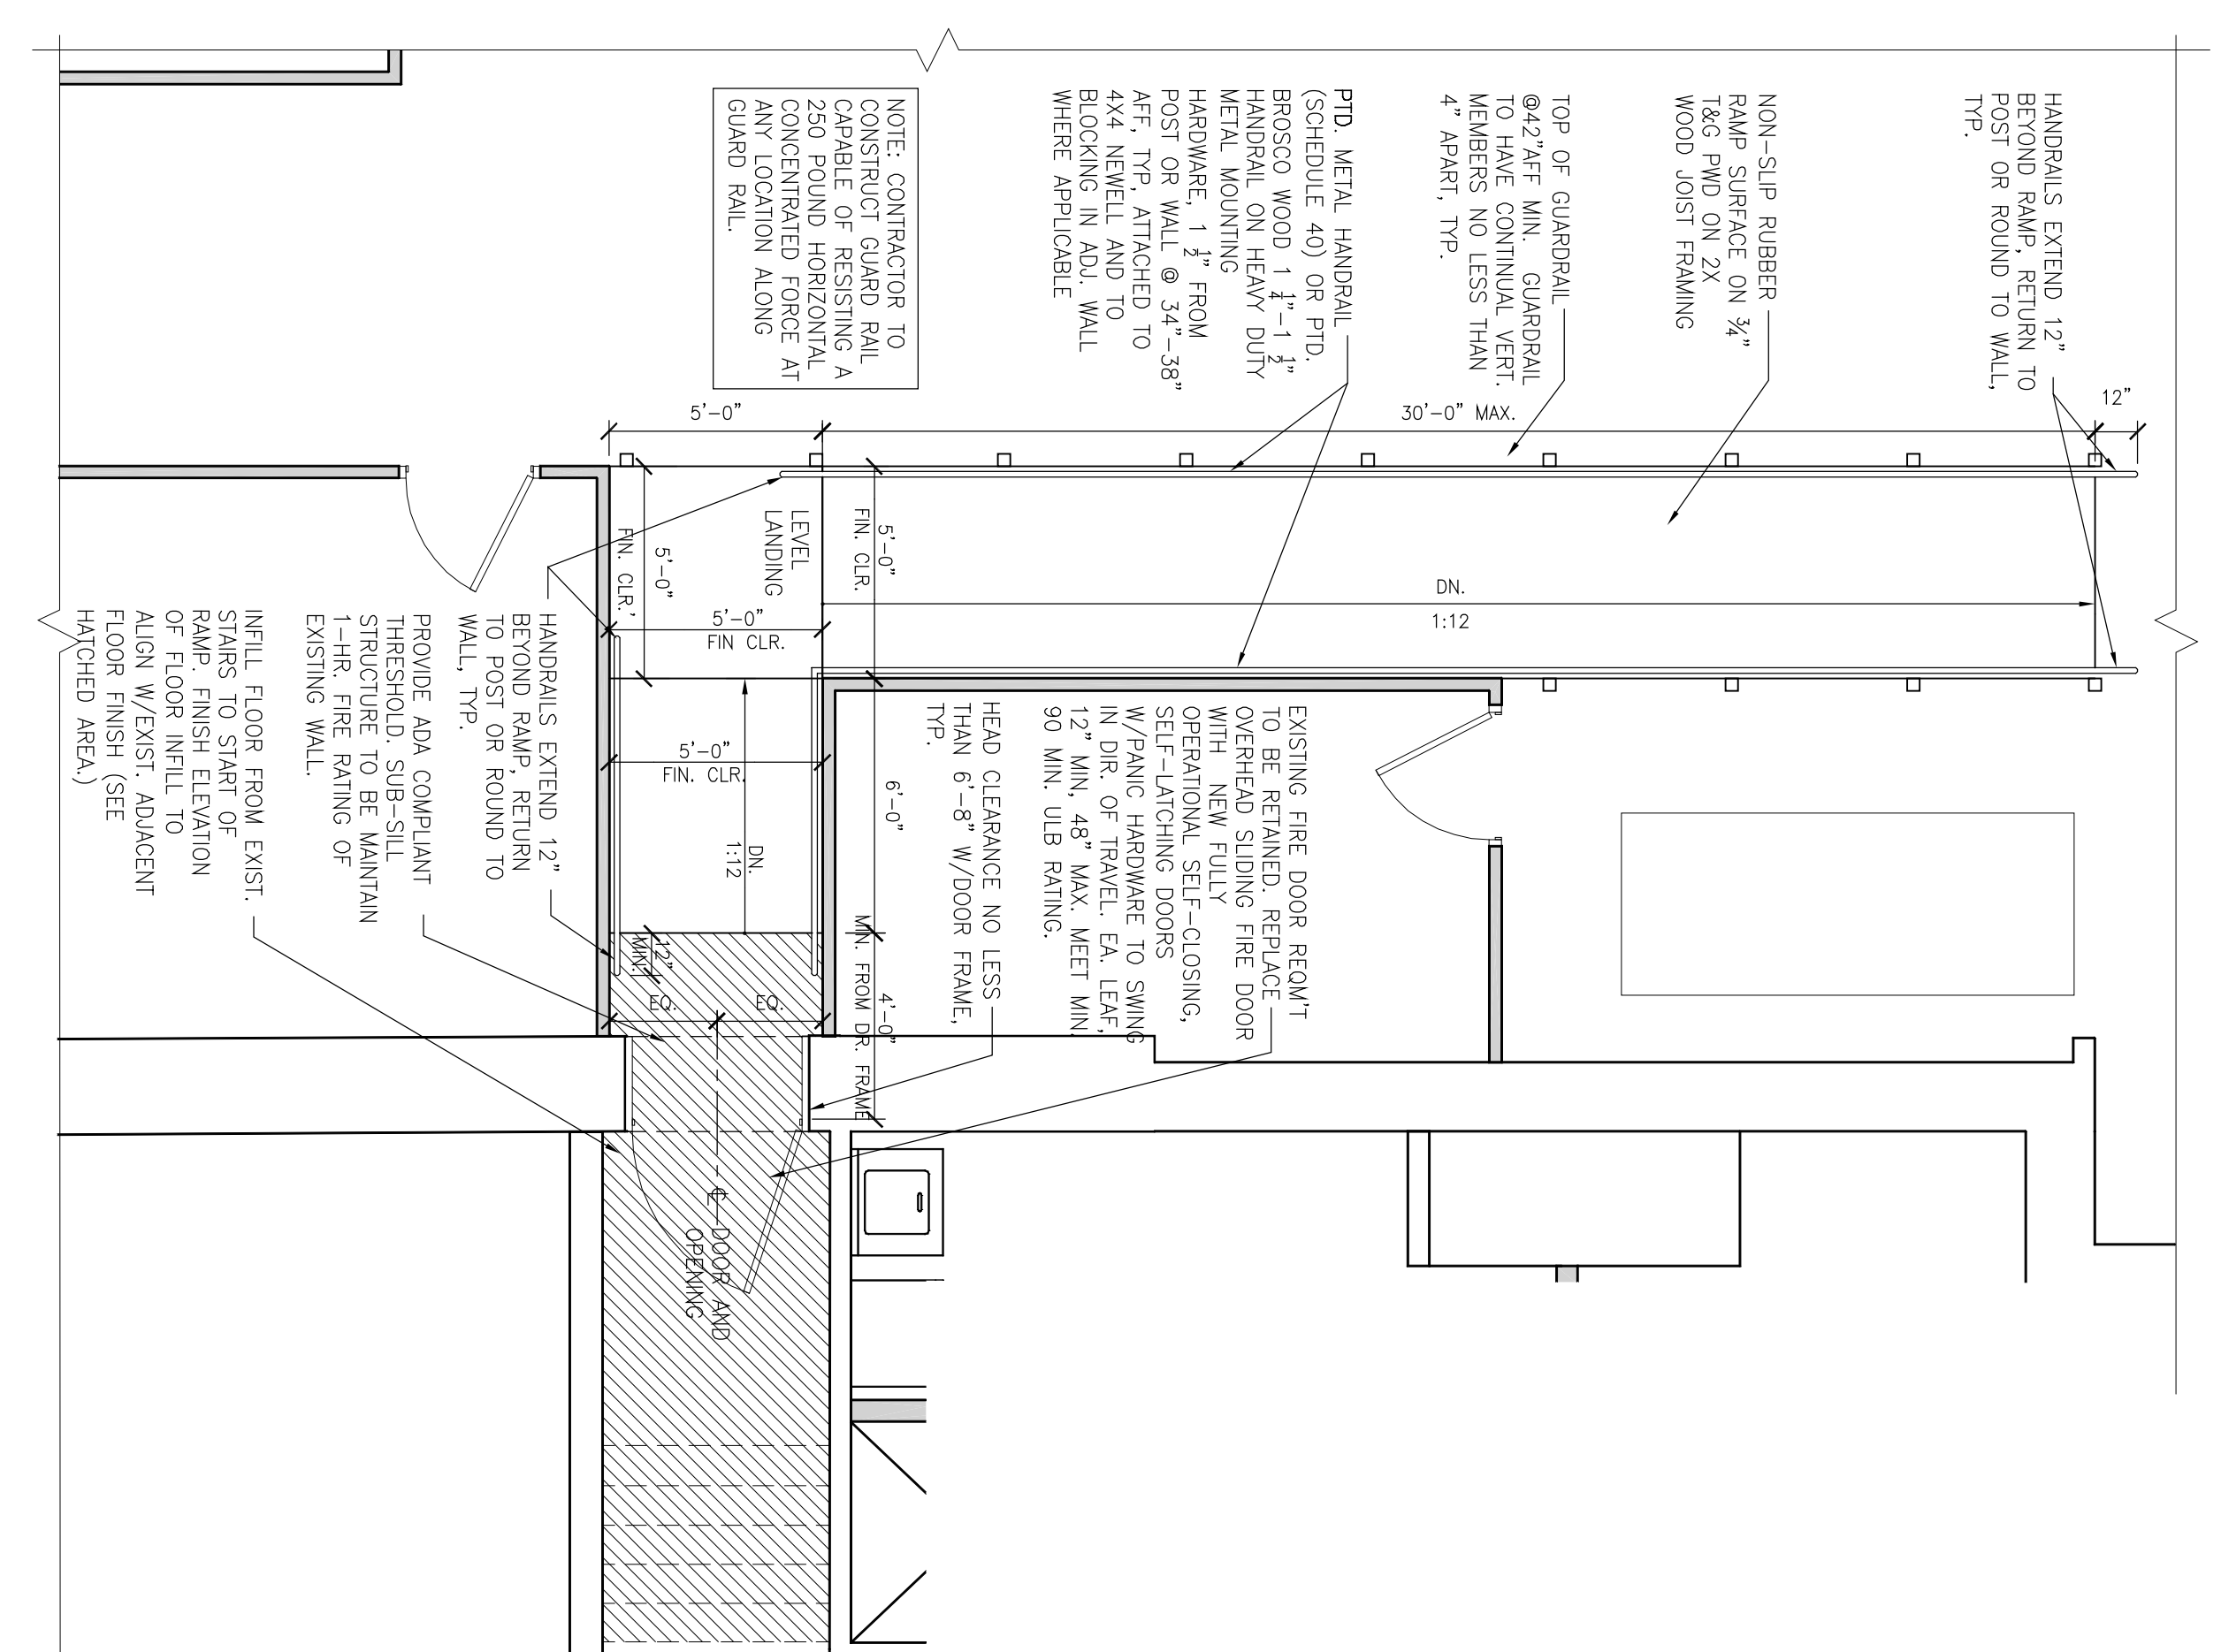

**2** PLAN DETAIL – RAMP  
1/4"=1'-0"

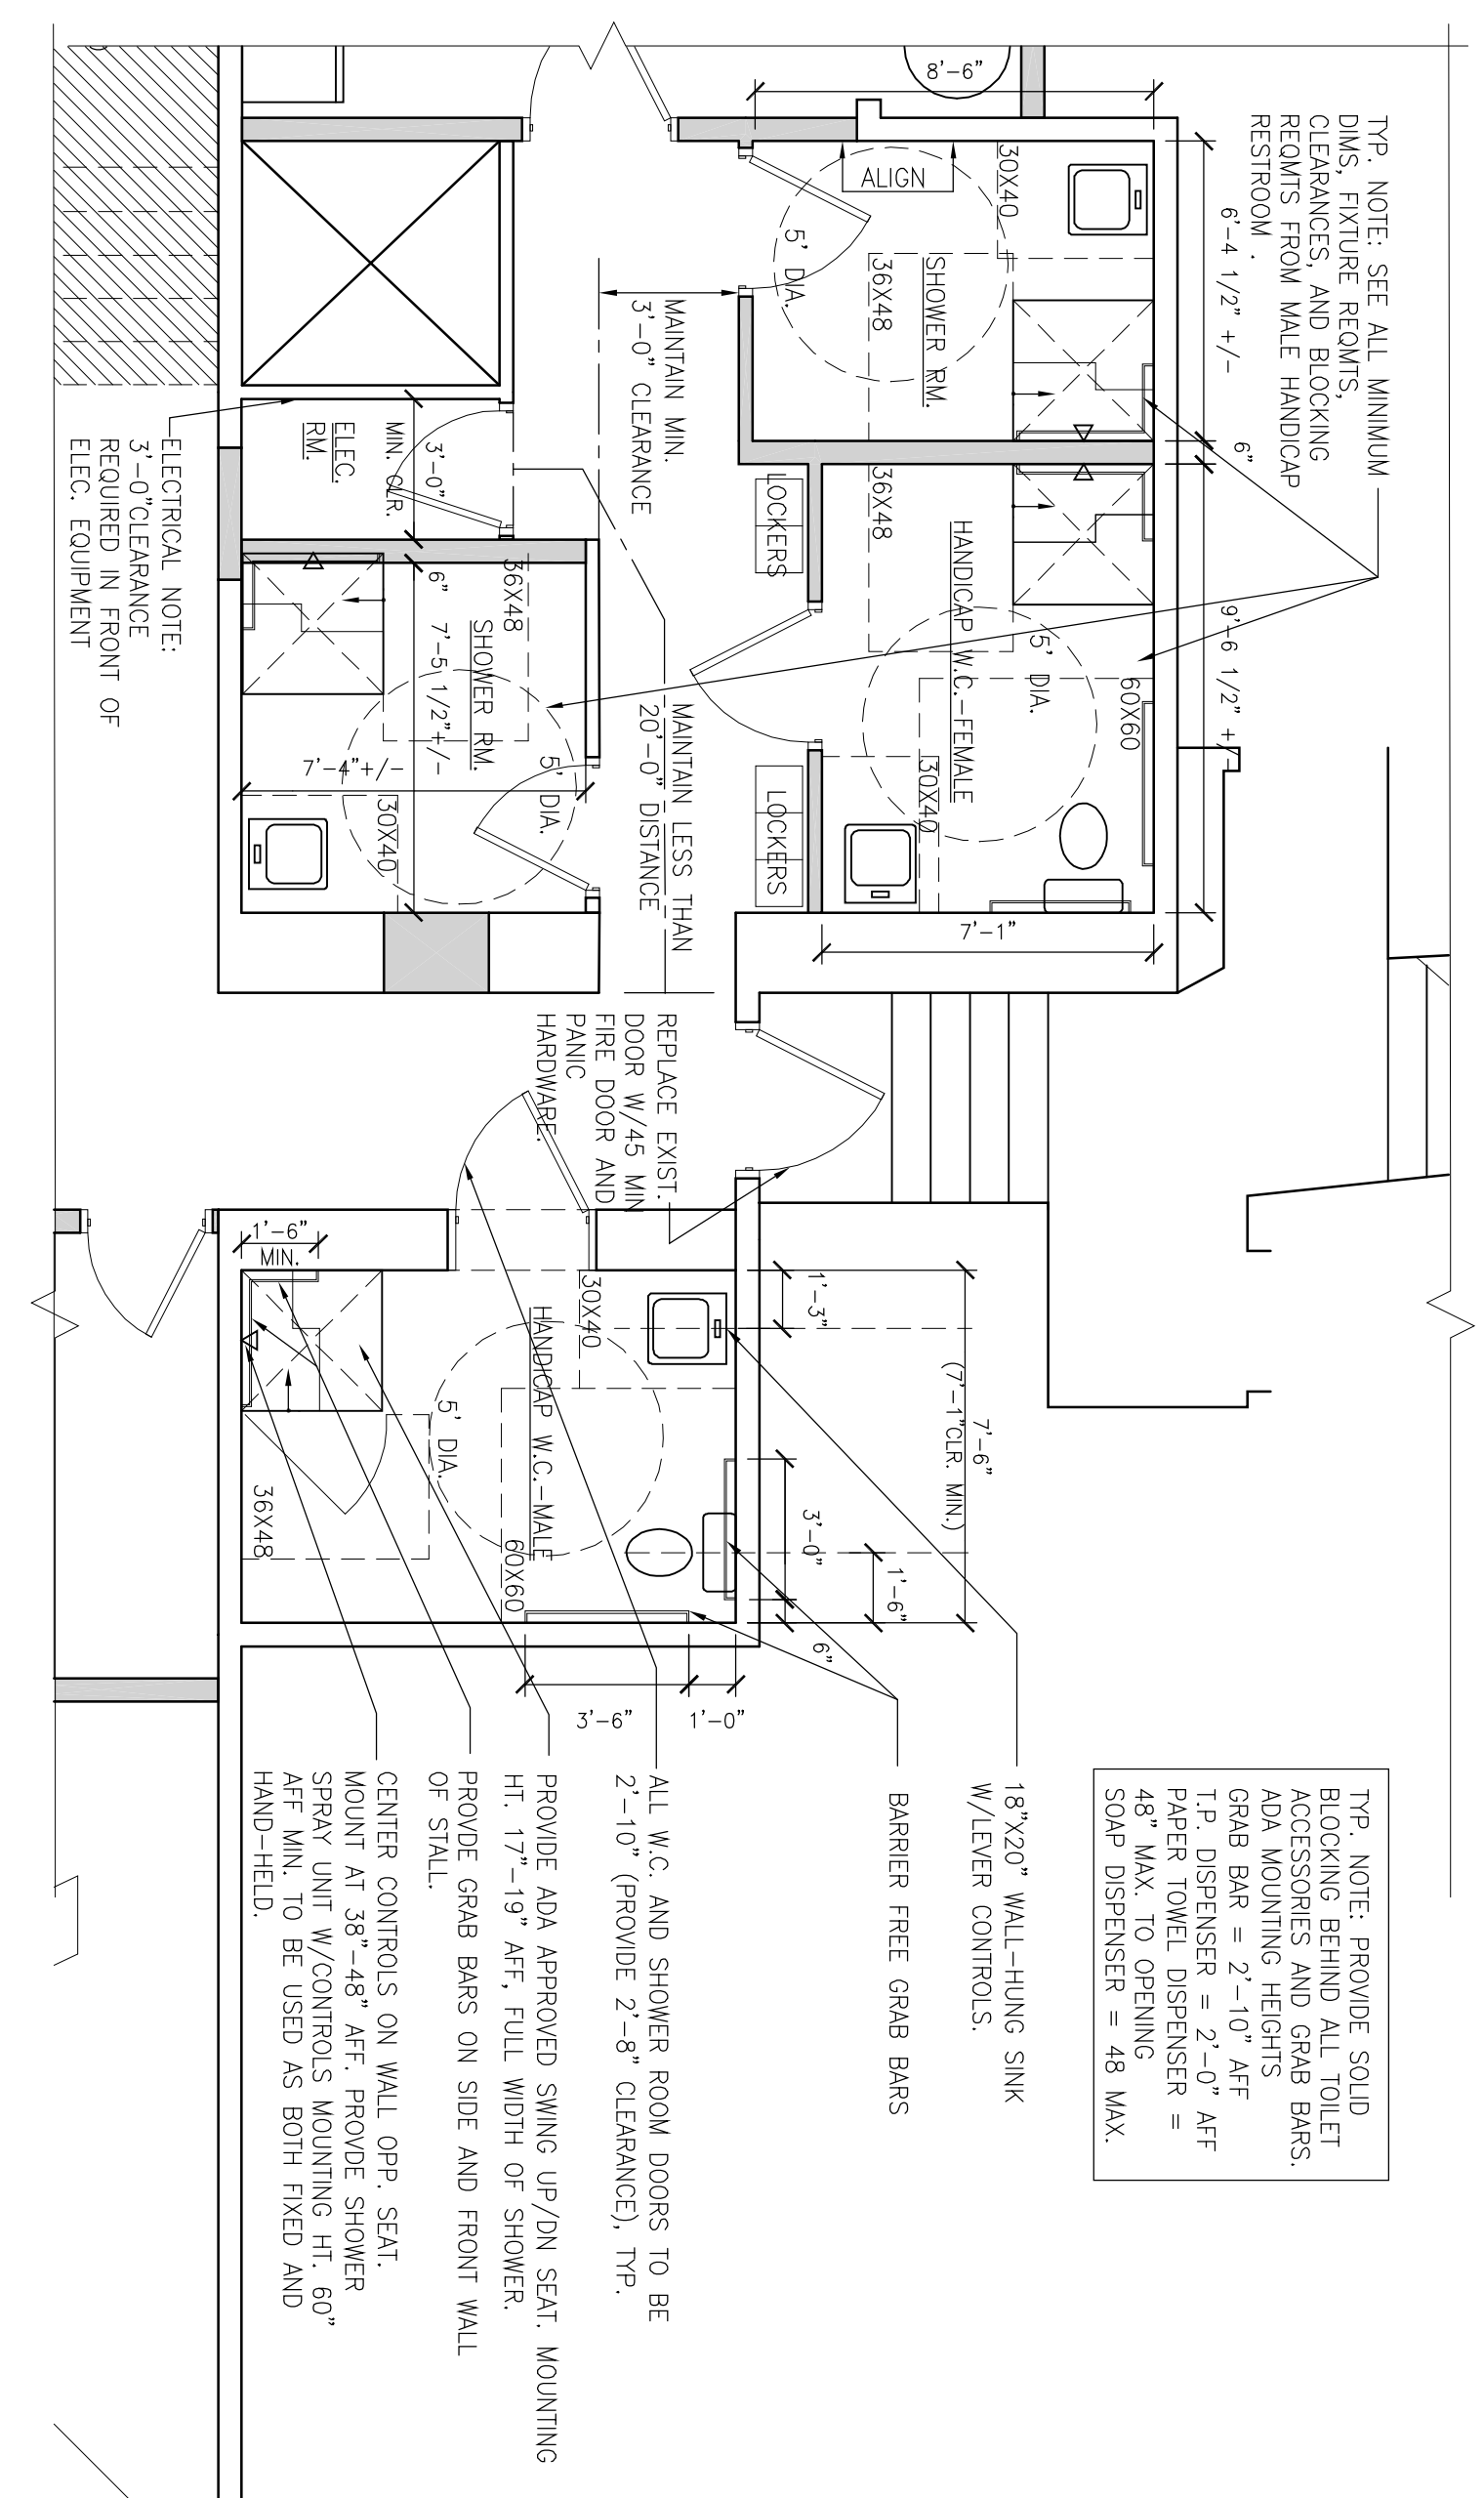

**1** PLAN DETAIL – SHOWER AND TOILET ROOMS  
1/4"=1'-0"