




1 PERSPECTIVE @ TASTING TABLE
Scale:




2 PERSPECTIVE @ SOFT SEATING
Scale:

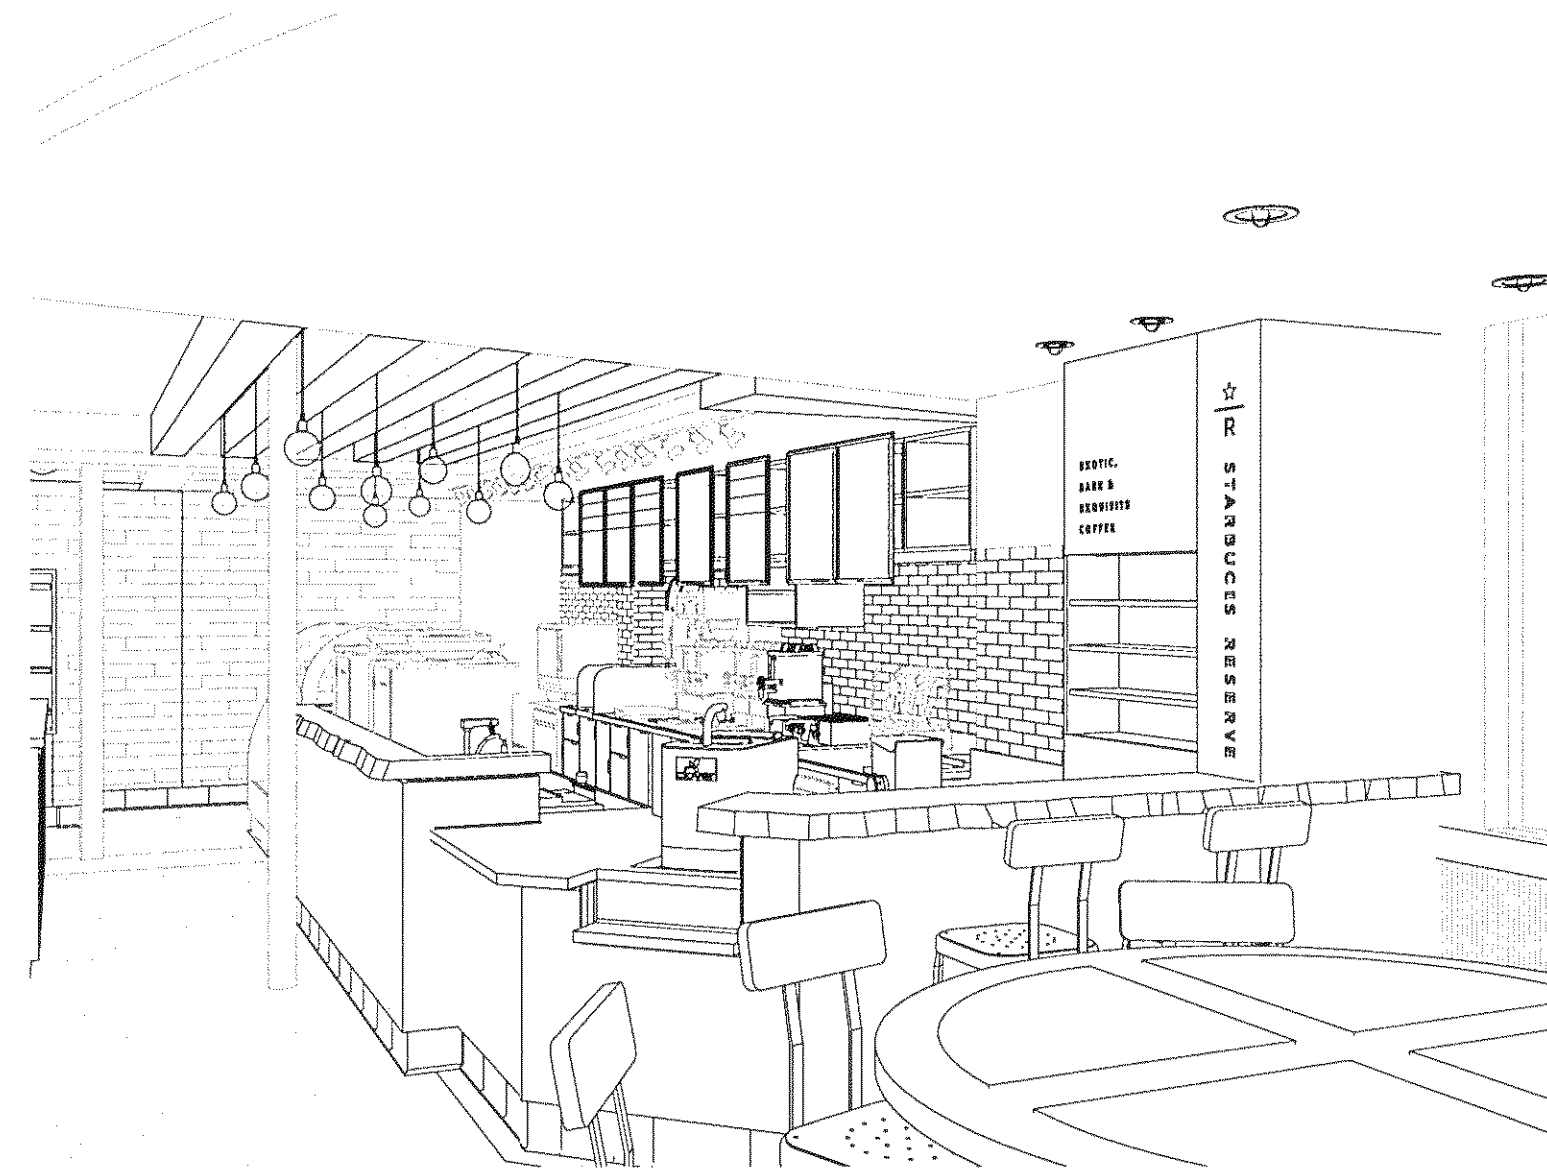


3 PERSPECTIVE @ RESERVE
Scale:



4 PERSPECTIVE @ ENTRY
Scale:

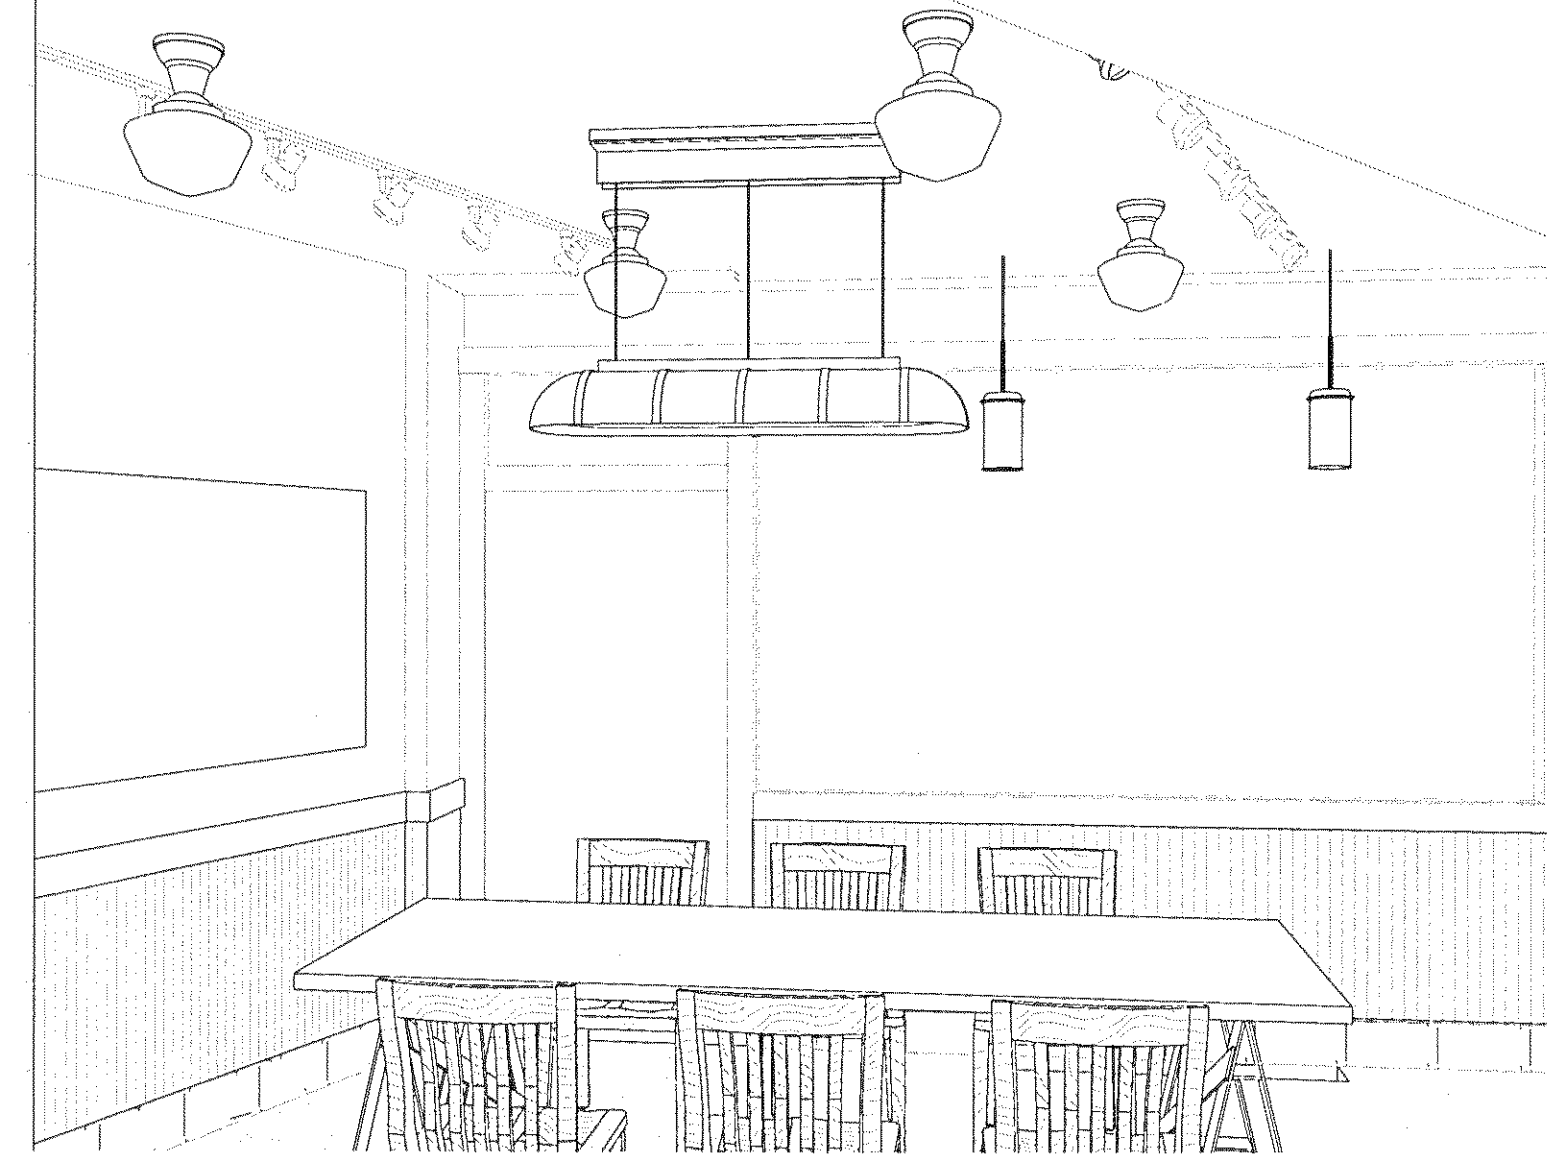

5 PERSPECTIVE @ COMMUNITY TABLE
Scale:

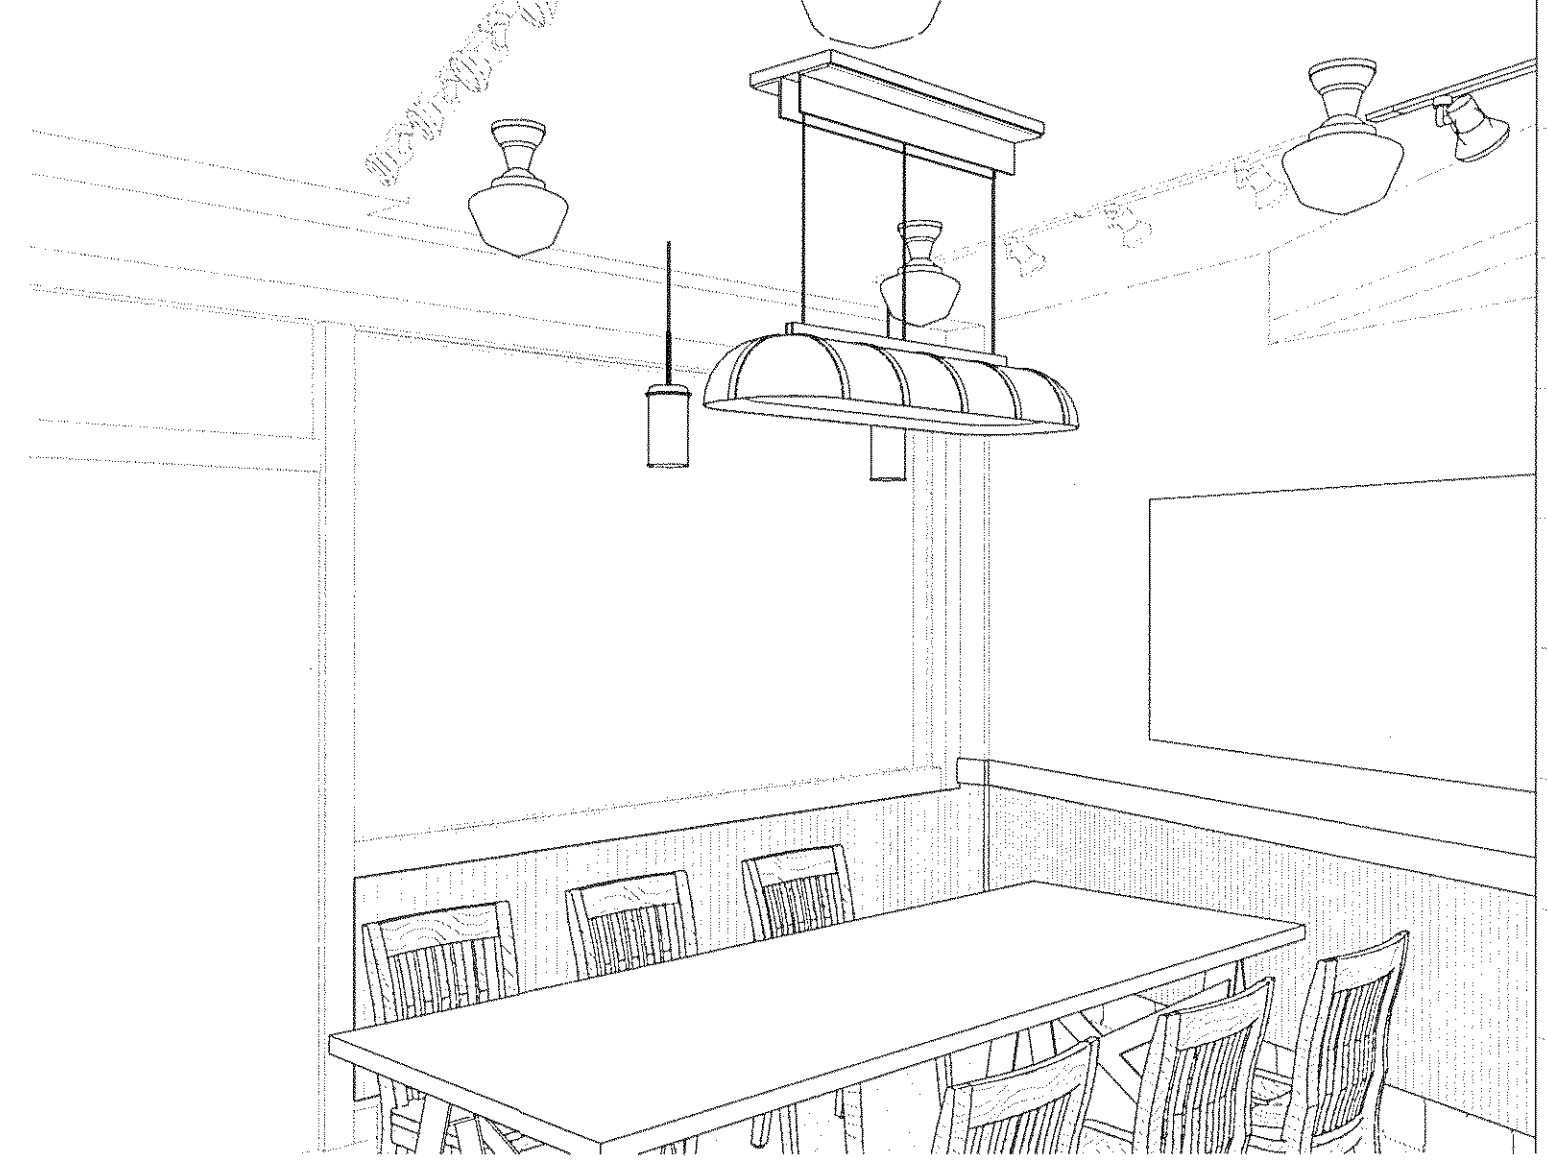

6 PERSPECTIVE @ COMMUNITY TABLE 2
Scale:



©2011 STARBUCKS COFFEE COMPANY


STARBUCKS COFFEE COMPANY
2401 UTAH AVENUE SOUTH
SEATTLE, WASHINGTON 98134
(206) 318-1575

THESE DRAWINGS AND SPECIFICATIONS ARE CONFIDENTIAL AND SHALL REMAIN THE SOLE PROPERTY OF STARBUCKS CORPORATION, WHICH IS THE OWNER OF THE COPYRIGHT IN THIS WORK. THEY SHALL NOT BE REPRODUCED (IN WHOLE OR IN PART), SHARED WITH THIRD PARTIES OR USED IN ANY MANNER ON OTHER PROJECTS OR EXTENSIONS TO THIS PROJECT WITHOUT THE PRIOR WRITTEN CONSENT OF STARBUCKS CORPORATION.

Revision Schedule

Rev	Date	By	Description

FULL REMODEL

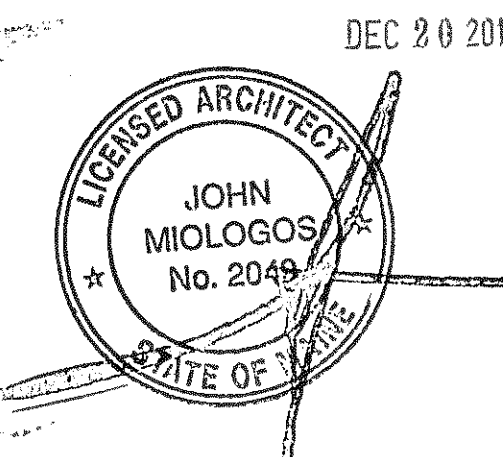

PROJECT NAME:
HAY BUILDING

PROJECT ADDRESS:
594 CONGRESS STREET
PORTLAND, ME 04101

COUNTY: CUMBERLAND

STORE #: 7433
PROJECT #: 04704-026
CONCEPT: NCS
PALETTE: REGIONAL MODERN
ISSUE DATE: 12-16-2013
DESIGN MANAGER: ETA KLUGER
LEED® AP: N/A
PRODUCTION DESIGNER: J.NEAL
CHECKED BY: T. REISING

SHEET TITLE:
3D VIEWS

SCALE:
SHEET NUMBER:
I-5006