

Consultants:

Structural Integrity
Consulting Engineers, Inc.
46 Forest Street
Portland, ME 04101
(207) 774-4614
contact: Chris O'Hara
chris@structuralinteg.com

PERMIT SET
- NOT FOR CONSTRUCTION

CONGRESS STREET
MIXED USE



582-584
Congress Street
Portland, Maine

#	DATE	DESCRIPTION
1	10/6/17	REVIEW DWG
1	10/23/17	PERMIT SET


Date Issued	October 23, 2017
Project Number	15102
Drawing Scale	As Noted

DETAILS


Drawn By	CJO	S-2.1
Checked By	CJO	
CJO		

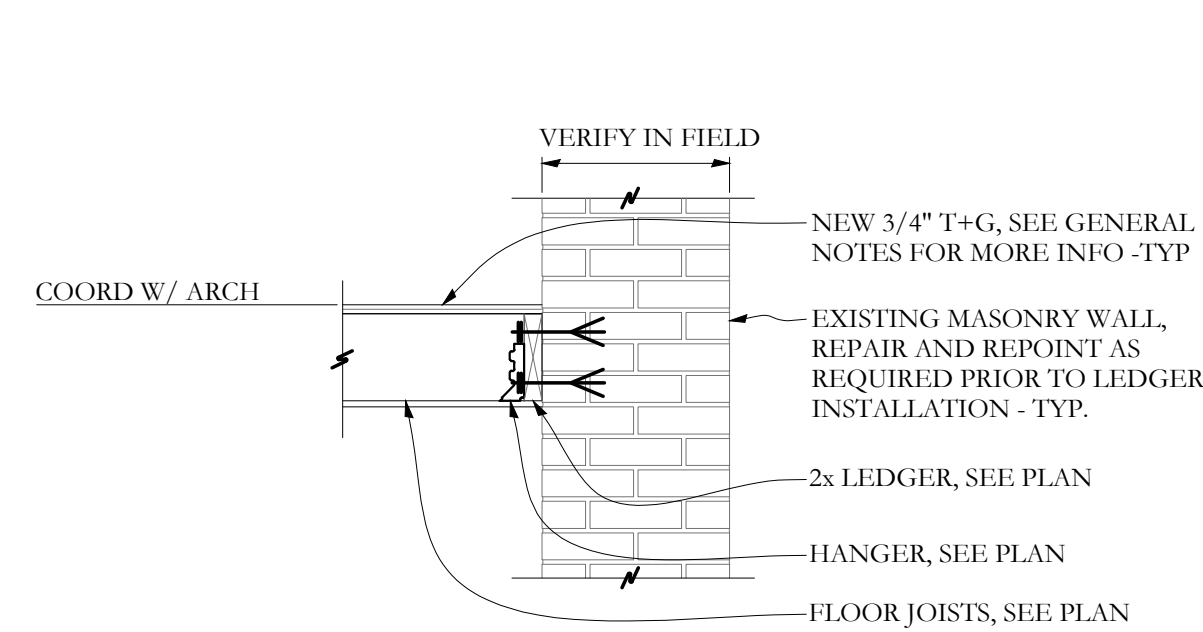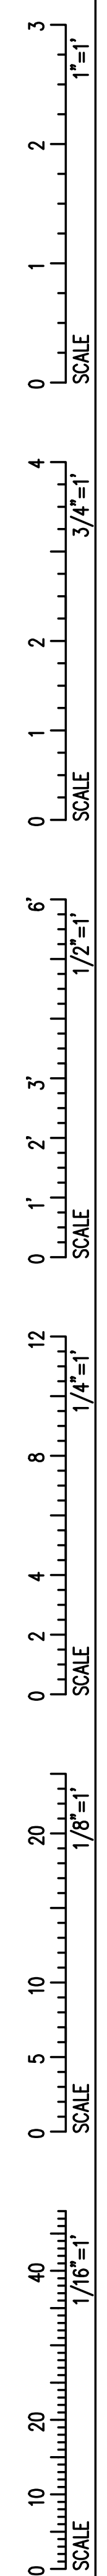


SECTION J S2-2 3/4"=1'-0

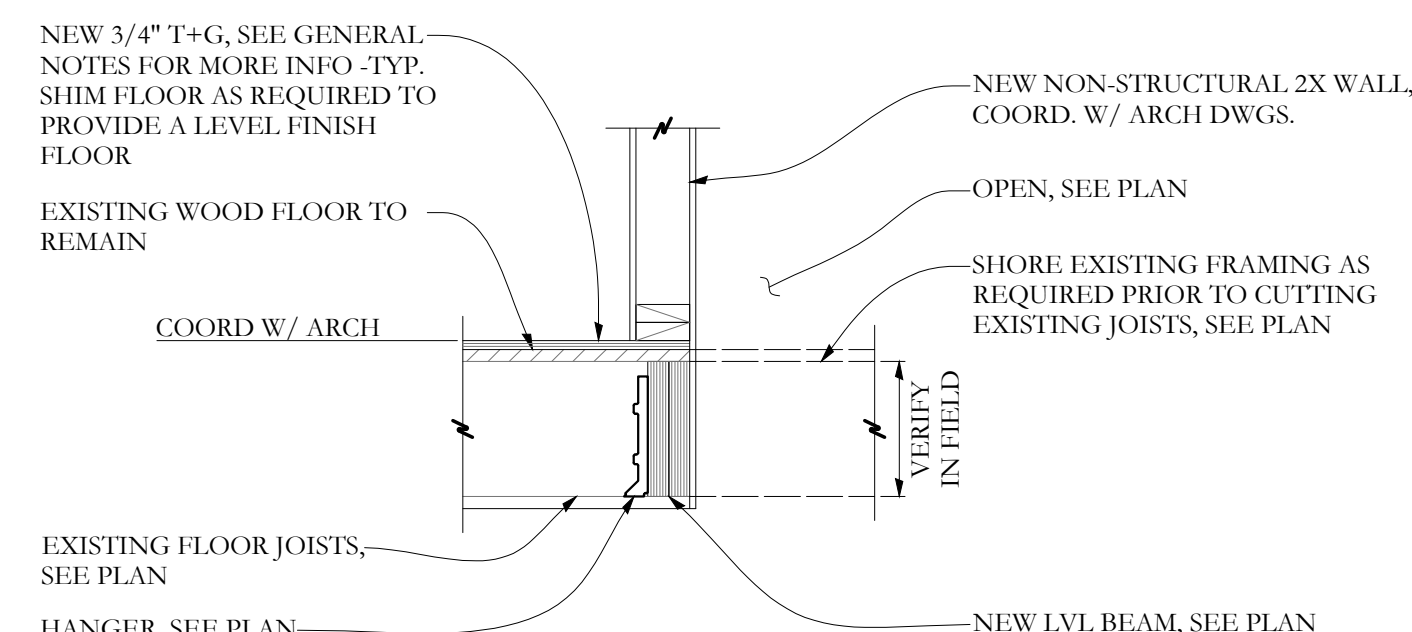


SECTION K S2-1 3/4"=1'-0

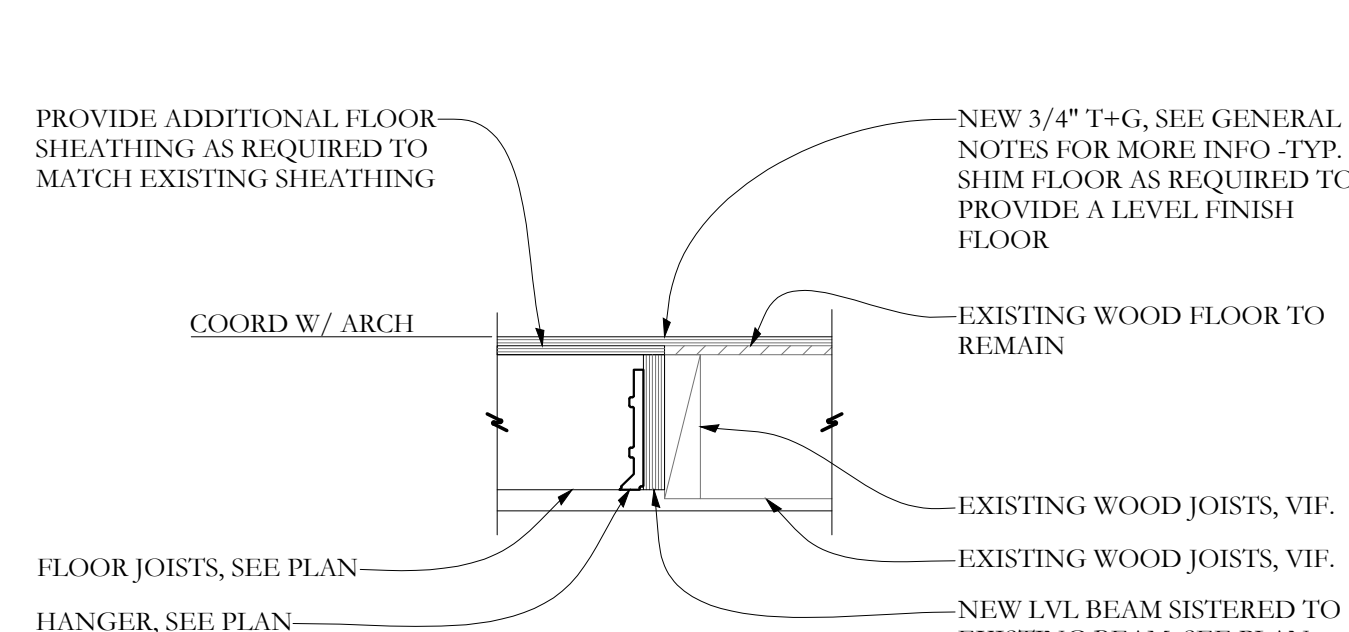


SECTION L S2-1 3/4"=1'-0

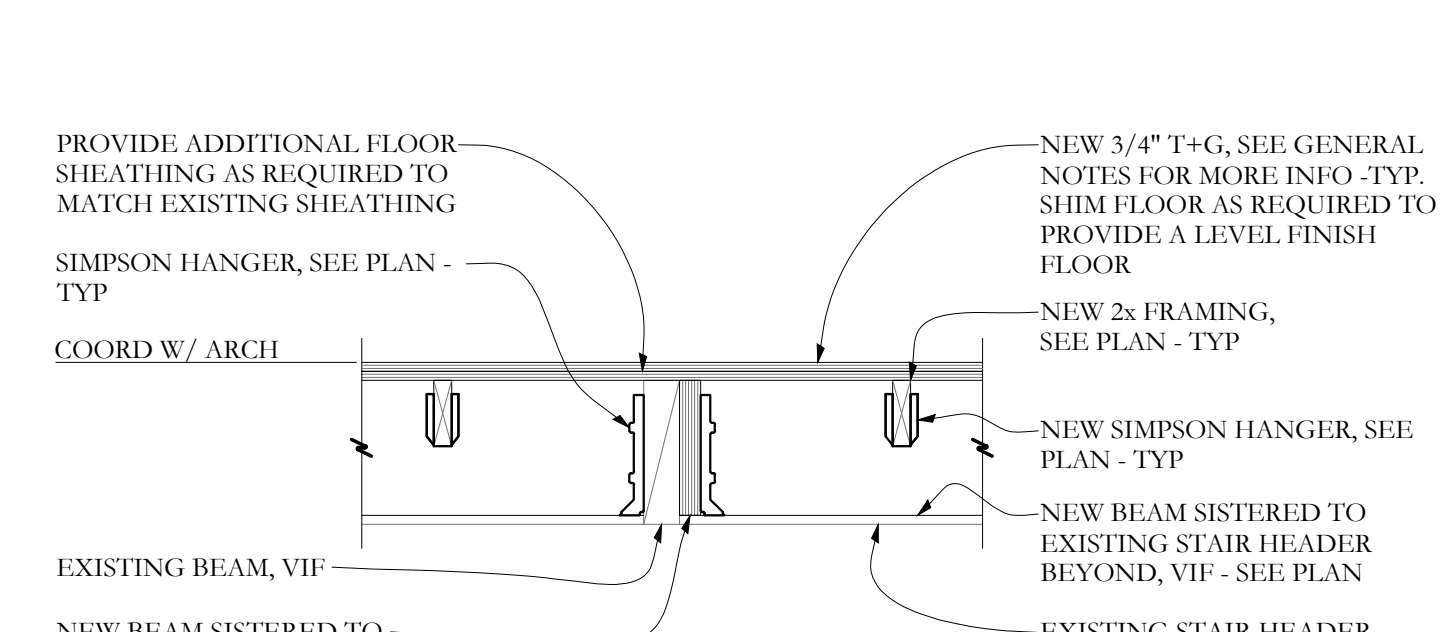


SECTION M S2-1 3/4"=1'-0

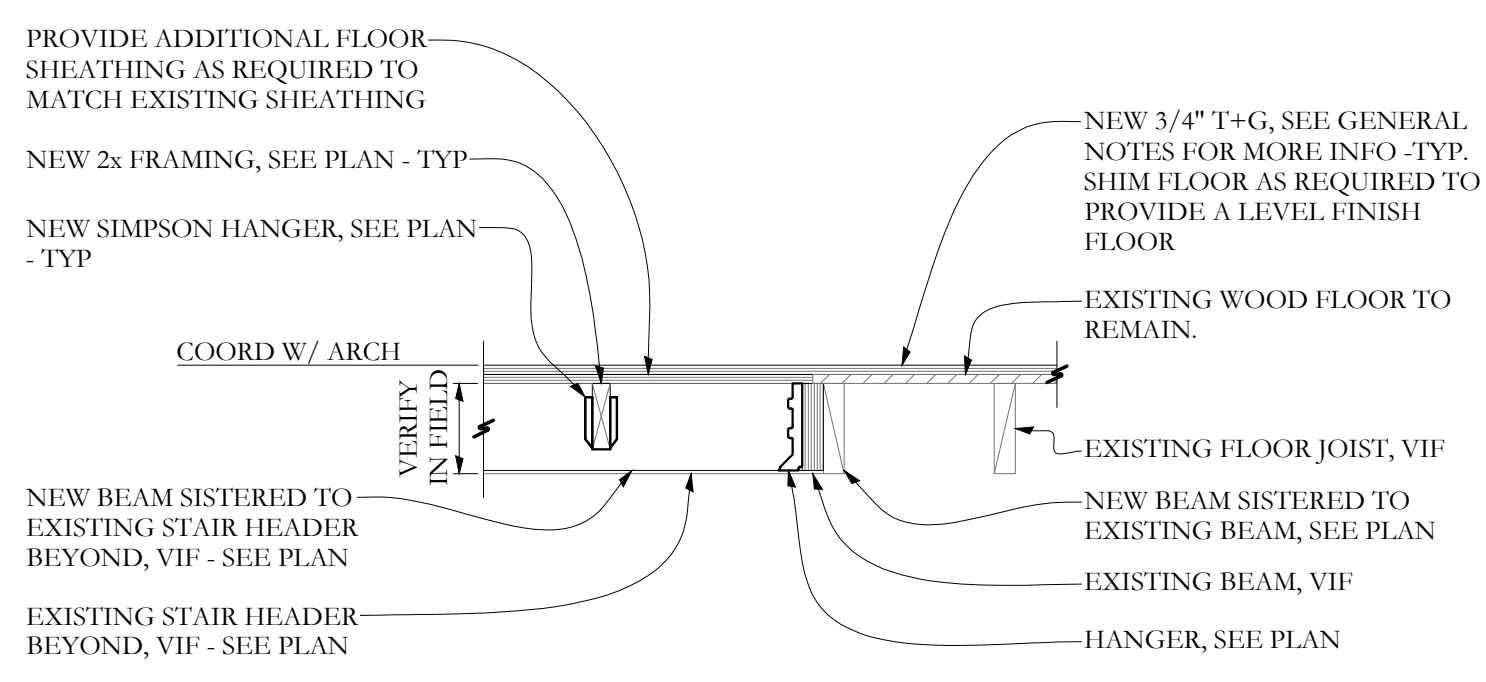


SECTION E S2-1 3/4"=1'-0

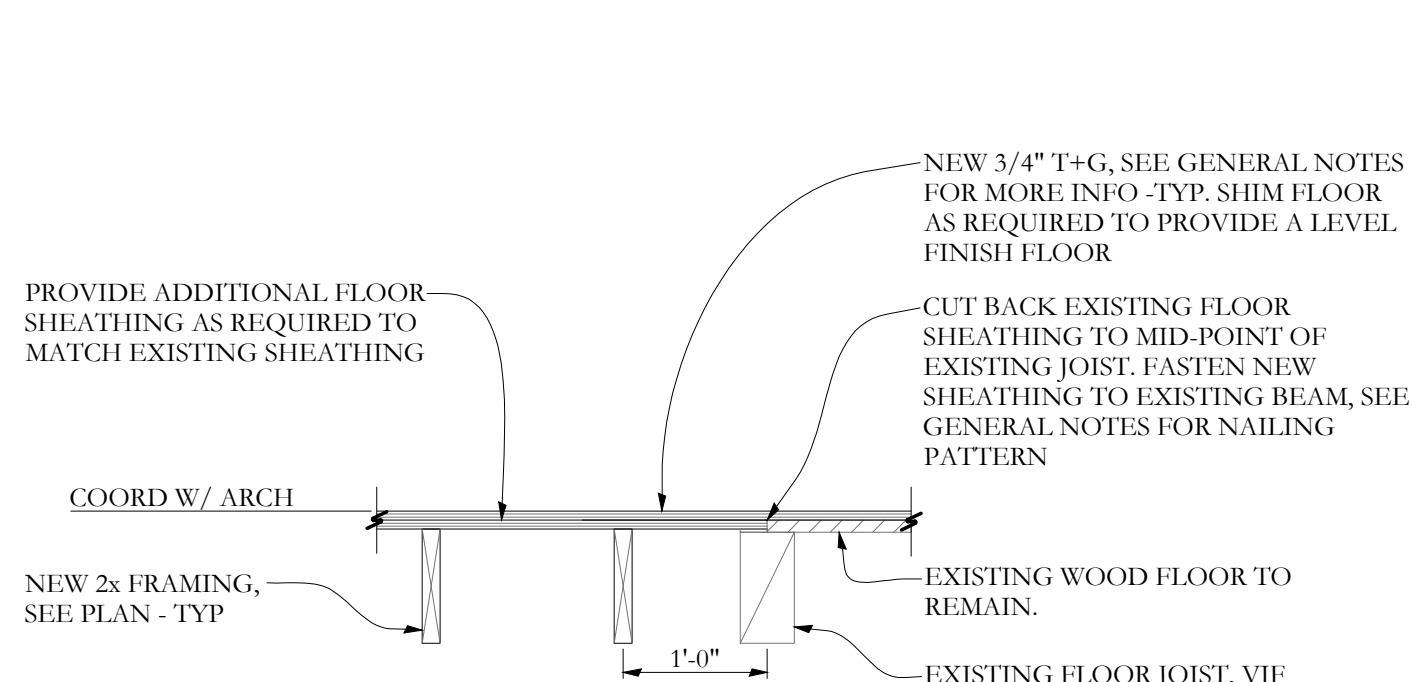


SECTION F S2-1 3/4"=1'-0

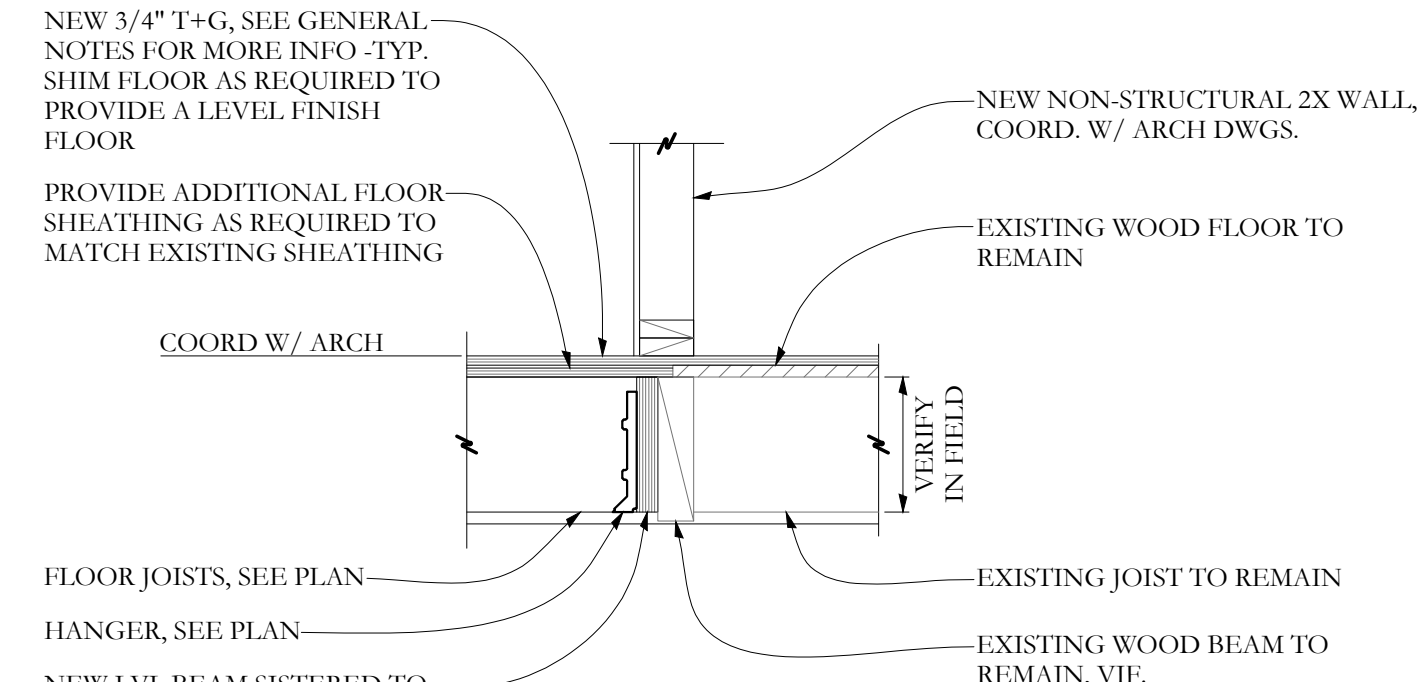


SECTION G S2-1 3/4"=1'-0

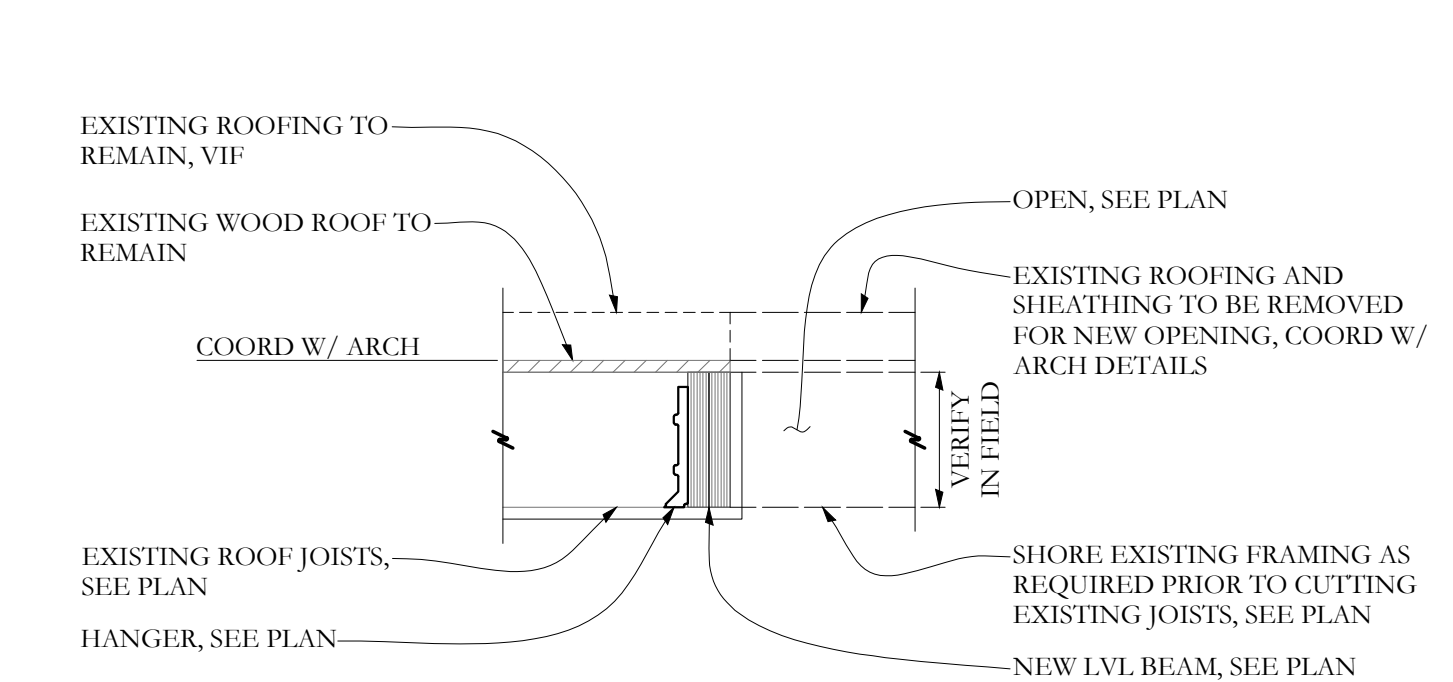


SECTION H S2-1 3/4"=1'-0

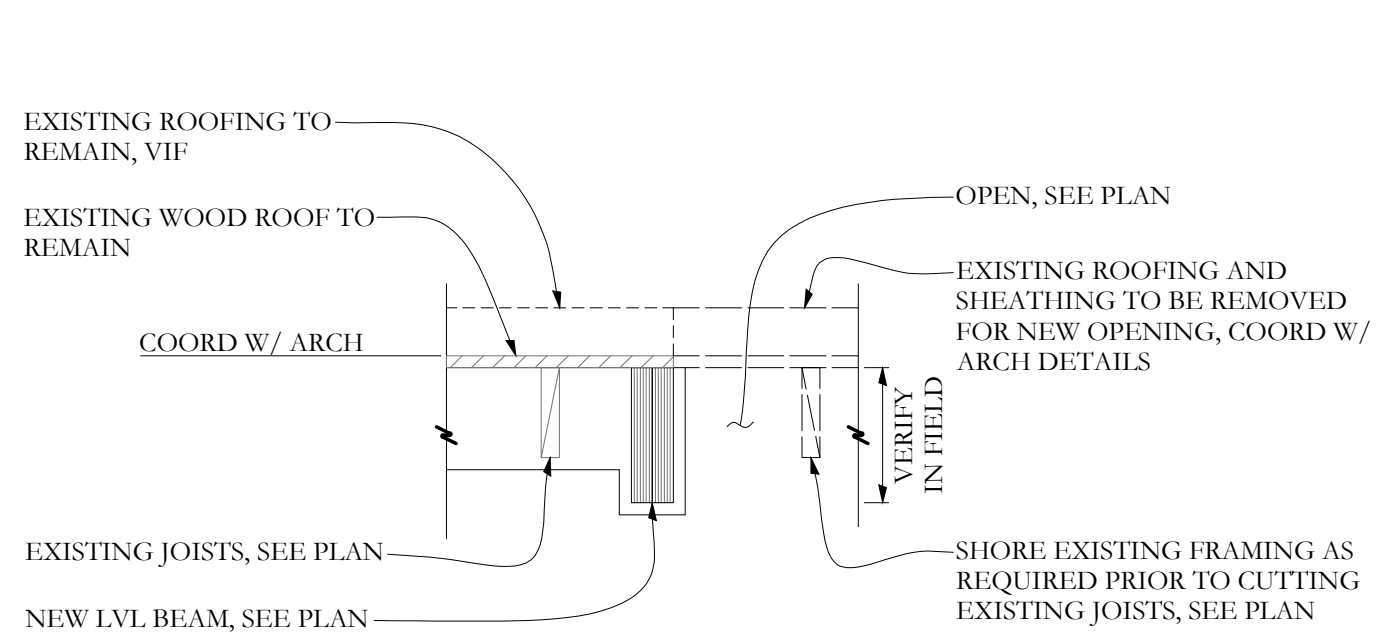


SECTION A S2-1 3/4"=1'-0

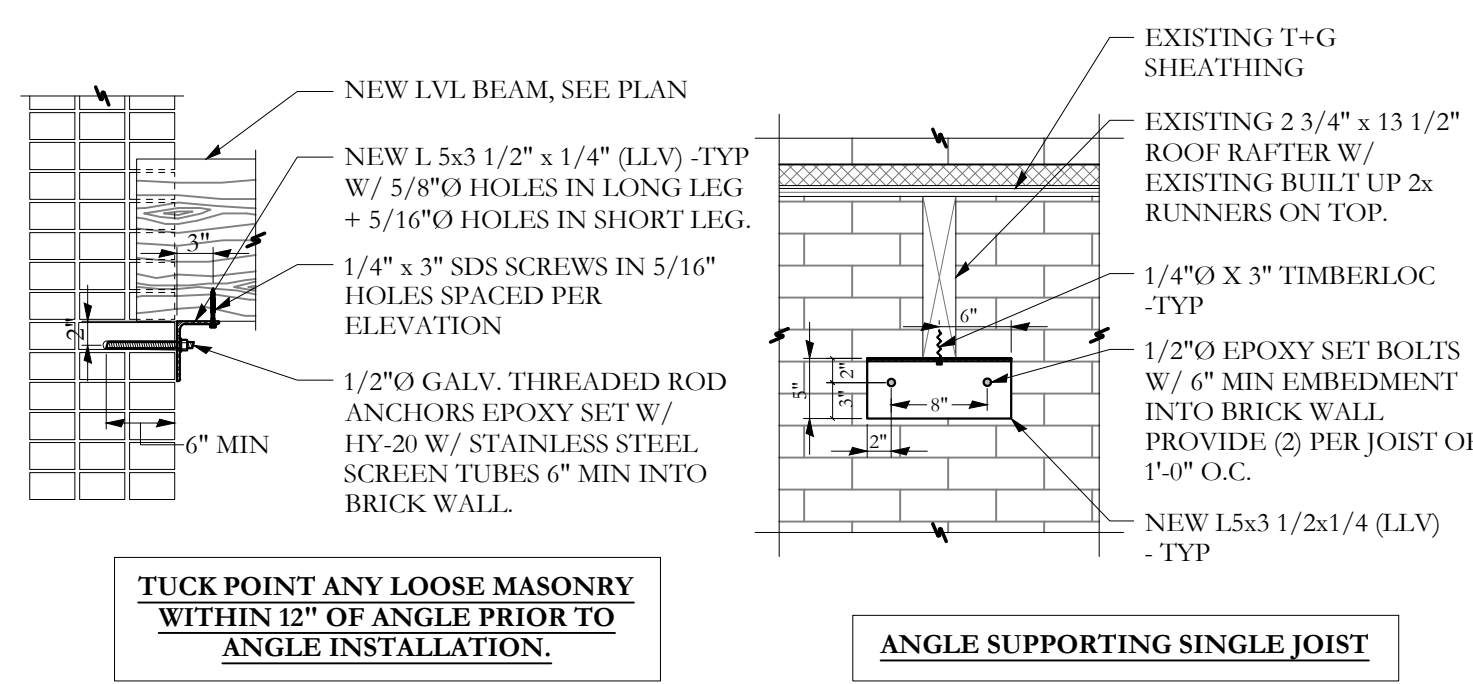

SECTION B S2-1 3/4"=1'-0

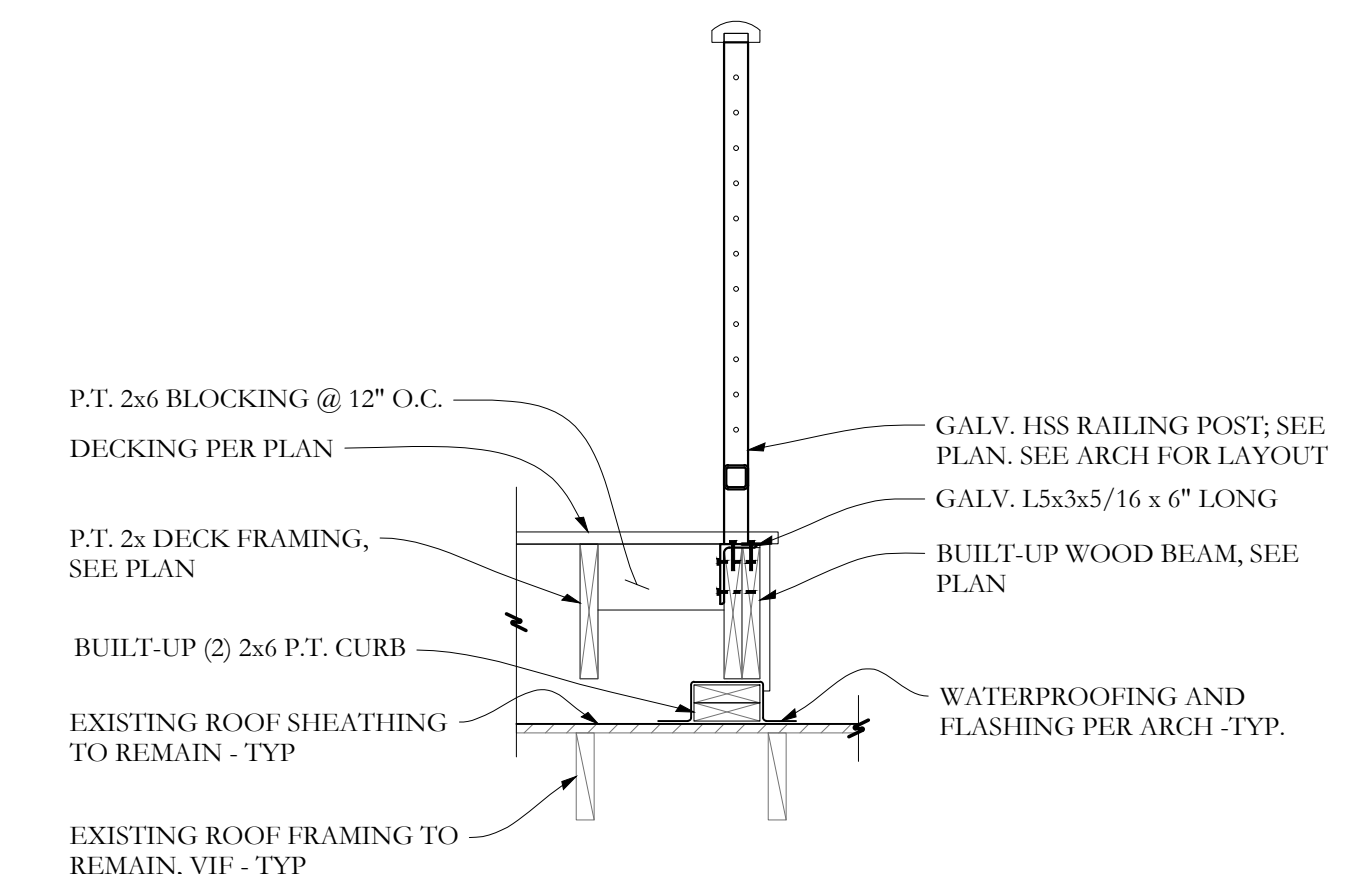

SECTION C S2-1 3/4"=1'-0

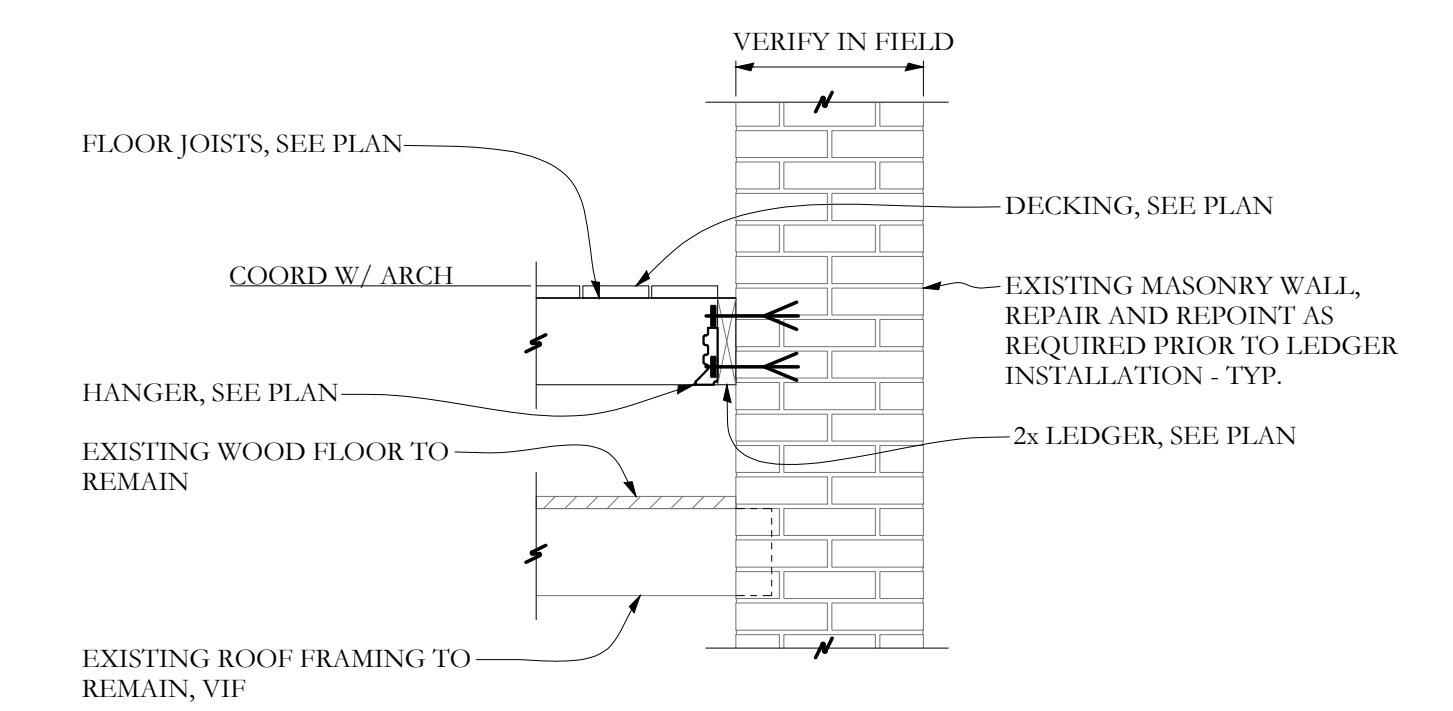

SECTION D S2-1 3/4"=1'-0