


584 Congress (Front): Store Front Redesign

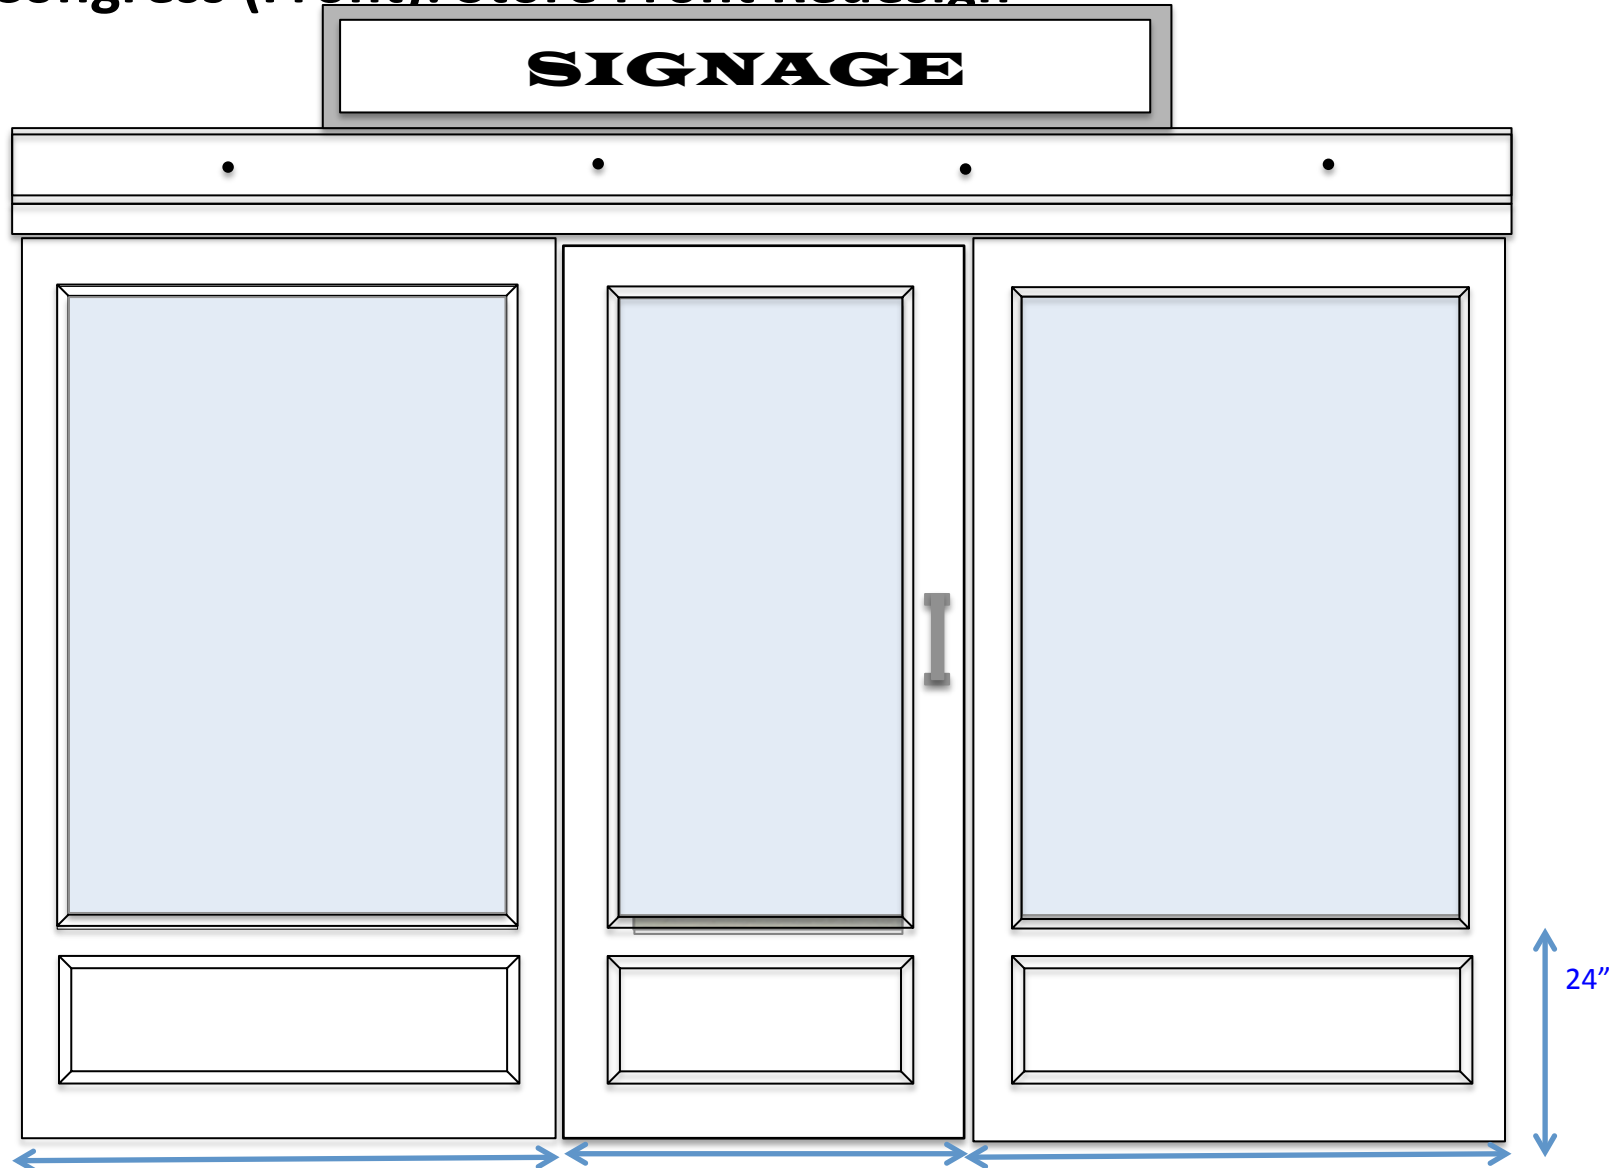

Work to be done:

- Demo existing stucco/cement storefront. Nothing to be saved.
- Exact dimension of replacement windows and façade to be determined after reviewing structural limitations beneath stucco
- Changes to lighting and signage not part of this building permit
- Materials to be wood and metal. Color is to be black.
- See notes from historical preservation board meeting held on 12 February, 2018