


582 Congress (Rear) - Storefront Redesign

Free Street

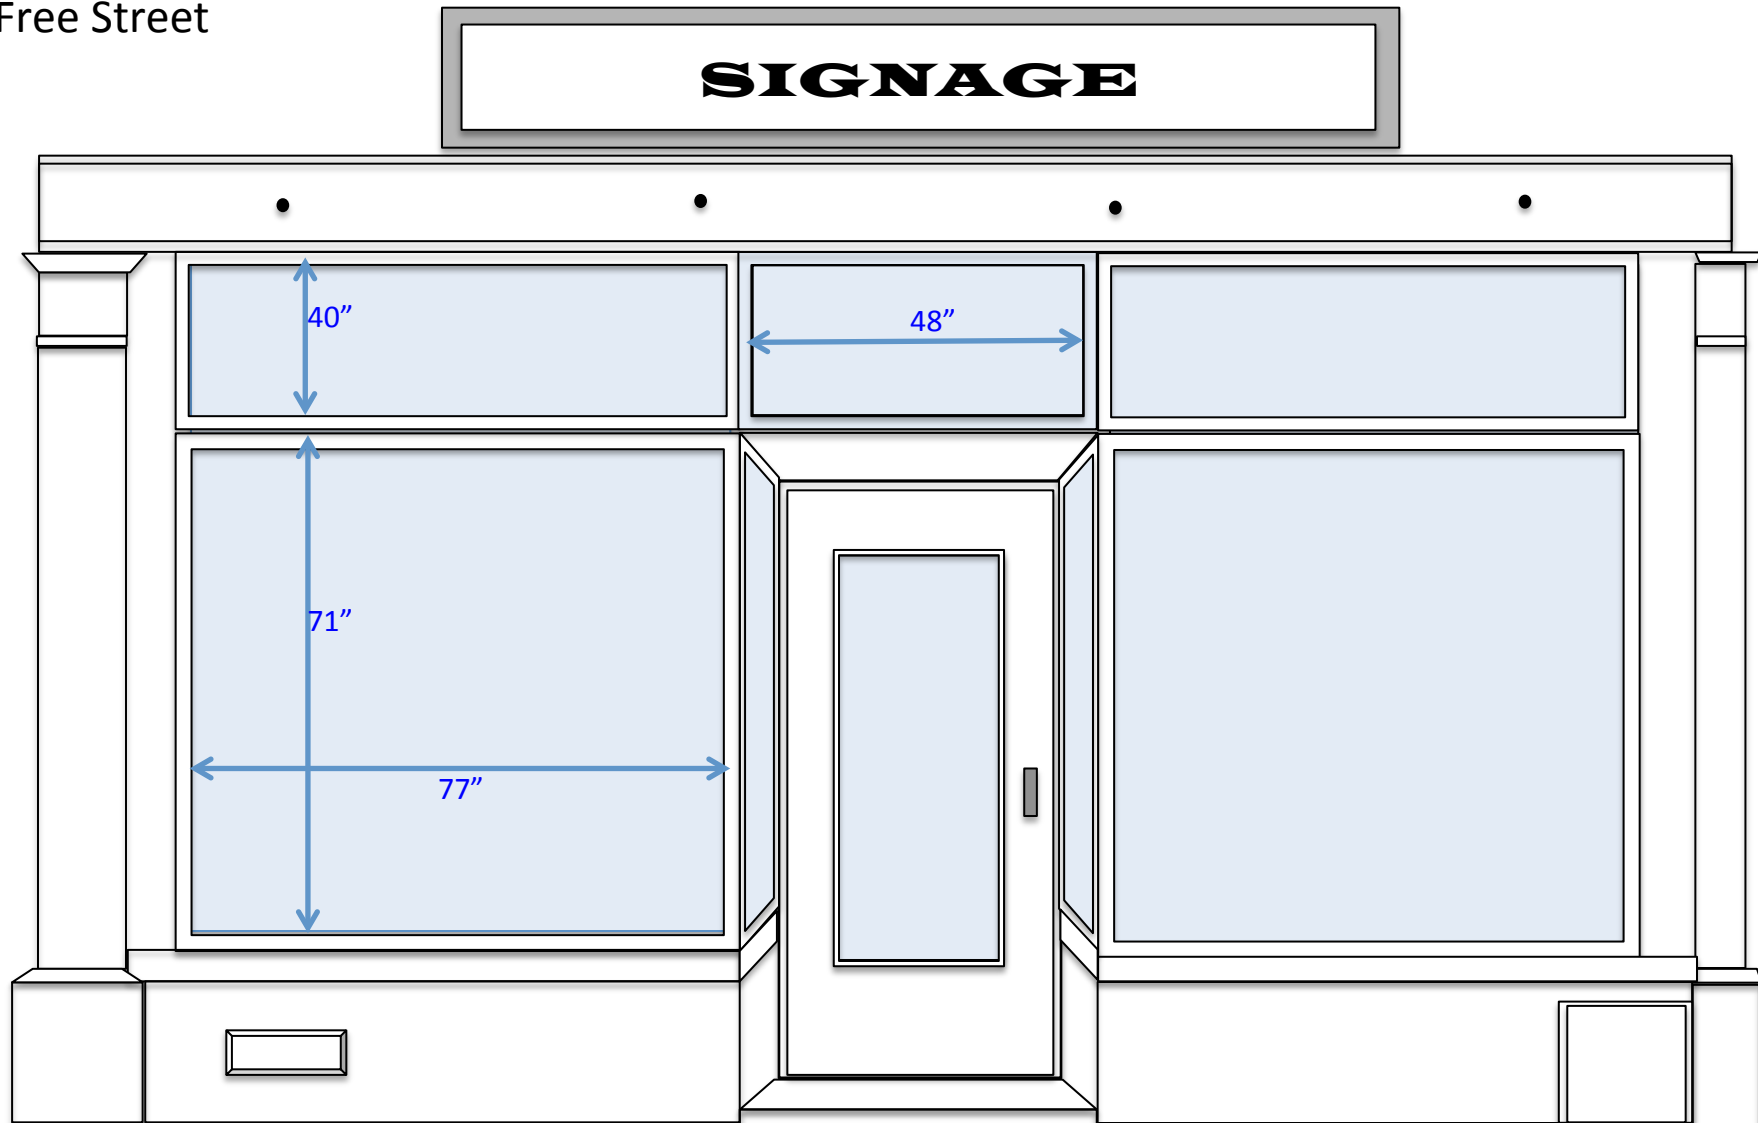

Work to be done:

- Replace existing windows with new windows to largest size structure will accommodate. Exact dimensions won't be known until demolition
- Top Iron beam, iron side columns, and brick skirting at base to not change in dimension or appearance. Entry recess to not change in dimension
- Existing Door to be replaced, dimension to be determined after demolition
- Materials are metal and wood, with a preference to wood. Color to be black.
- See notes from historical preservation board meeting held on 12 February, 2018