

EXTEND SHEET METAL 2" AND REINSTALL THE FINISHED GRILLES

NEW KITCHEN CABINETS SEE INTERIOR ELEVATIONS

EXTEND OUTLET BOX 2


NEW 2x4 WOOD STUDS AT 16" O.C. WITH 1/2" GYP BOARD BOTH SIDES 7'-2" FINISHED HEIGHT

MOUNT NEW POWER OUTLET & CABLE TV JACK ABOVE THE NEW SUSPENDED CEILING

NEW 2x WOOD BLOCKING AT 5'-0" AFF TO CENTER

INSTALL NEW 2x6 WOOD BLOCKING CONTINUOUS TOP AT 3" AFF TYPICAL THREE WALLS OF OFFICE

NEW OPEN OFFICE AREA

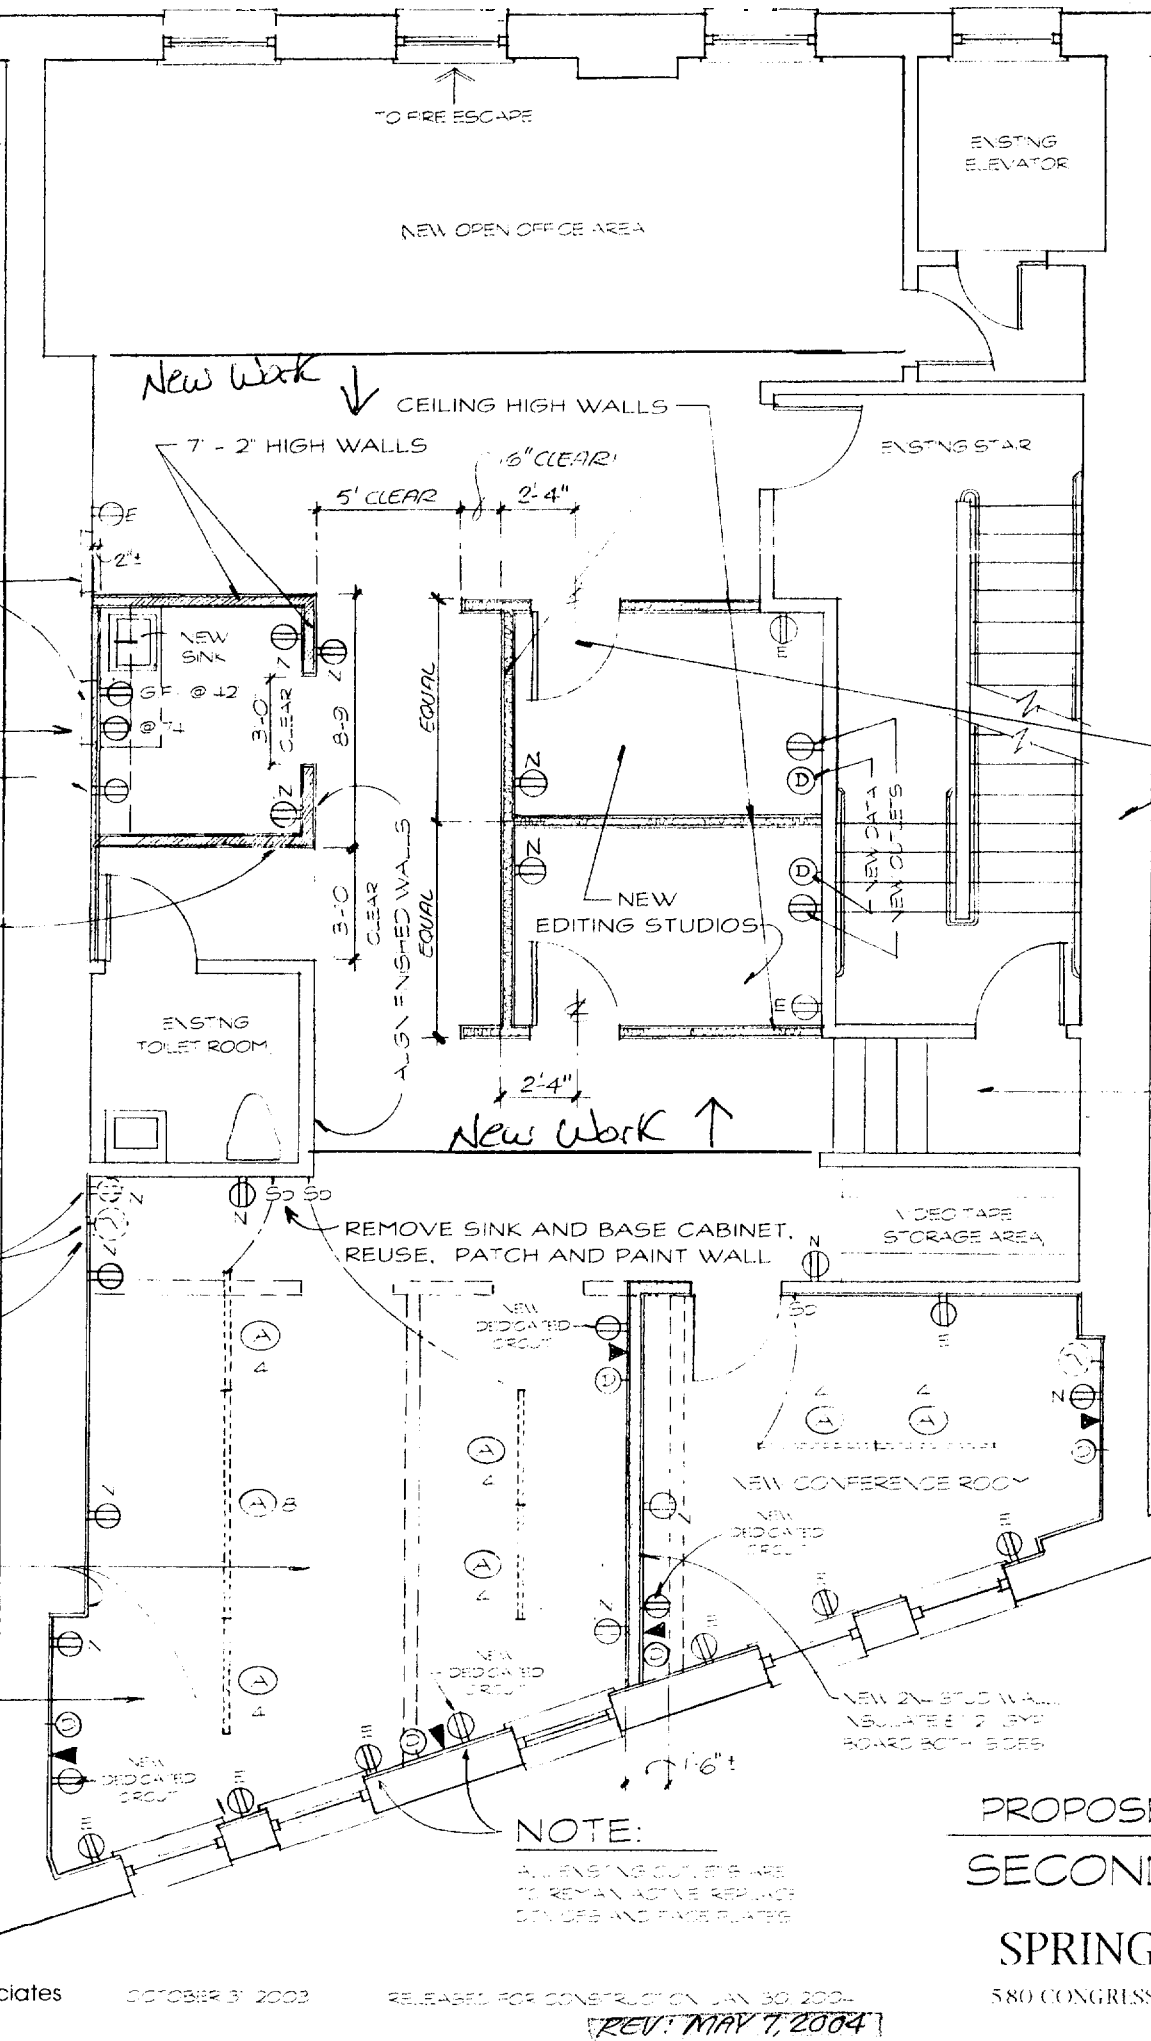

**NOTE**  
SAND EXISTING HARDWOOD FLOORS AND FINISH WITH THREE COATS OF A WATER BASED CLEAR SATIN FINISH

**EDITING STUDIO DOORS**  
TWO NEW PAINTED WOOD DOORS WITH FULL GLASS LITES MATCH CONFERENCE ROOM DOOR. INSTALL ALUM. THRESHOLD AND DOOR GASKET

EXISTING LANDING AND STEPS

**NOTE**  
REMOVE EXISTING SUSPENDED CEILING. INSTALL NEW SUSP. CEILING TO MATCH NEW CEILING. INSTALL NEW LIGHT FIXTURES

**ELECTRICAL NOTES:**

- (A) = NEW LIGHT TRACK FIXTURES SUPPLIED BY THE OWNER. INSTALLED & WIRED BY THE ELECTRICAL CONTRACTOR
- (D) = CAT 6E DATA PORT
- (TV) = CABLE TELEVISION JACK
- (T) = TELEPHONE JACK

**NOTE:**  
ALL EXISTING OUTLETS ARE TO REMAIN ACTIVE. REPLACE SWITCHES AND FACE PLATES

*New Work*