


S & D SHEET METAL
945 Washington Street
Auburn, Maine 04210

PROPOSED LAYOUT

NTS, FOR 576 CONGRESS ST OTTB LOCAL

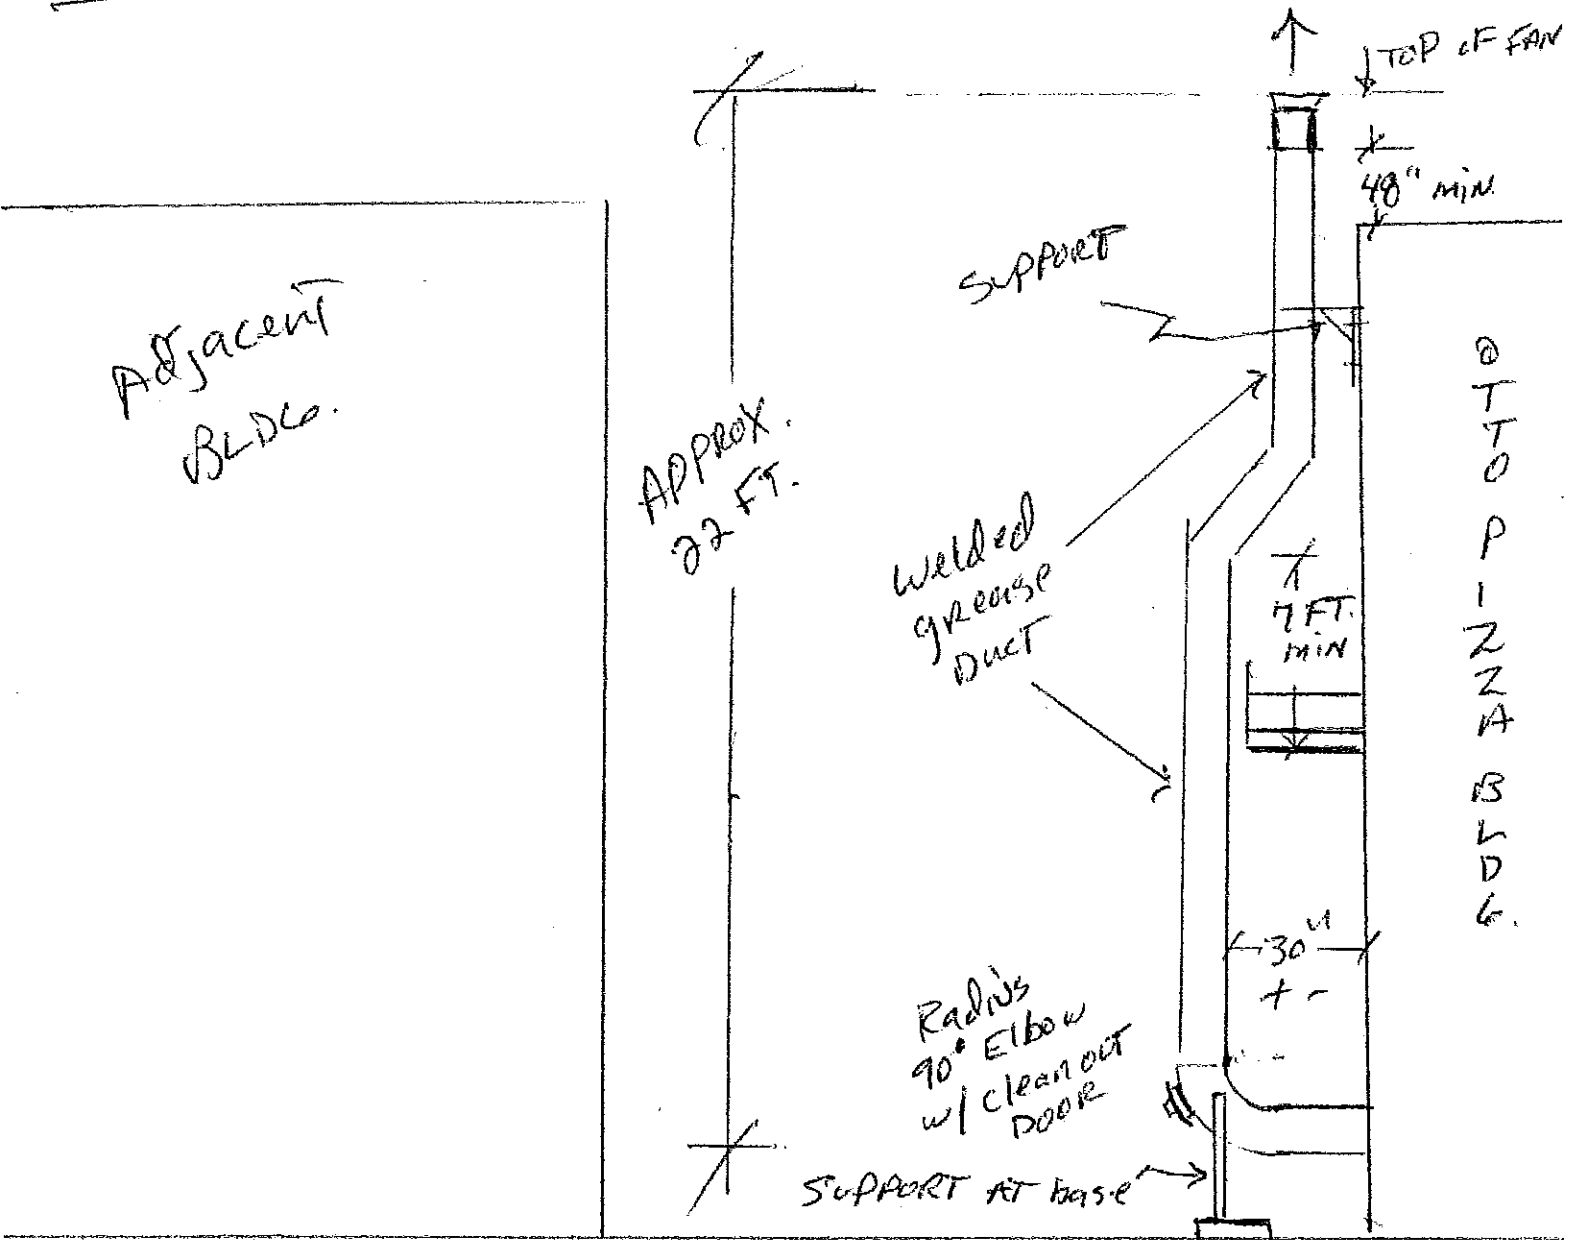

Roof Level

ALL DUCT welded
Per NFPA 96 code