

SCALE: 1/4" = 1'

CAPACITY: 36 SEATS

1-3-10
PREPARED BY A. ALLEN


PROPOSED LAYOUT

⊗ FIRE EXTINGUISHER

WOMENS ROOM / M-F HANDICAP

5/8 SHEET ROCK

2" x 4" STUD WALL

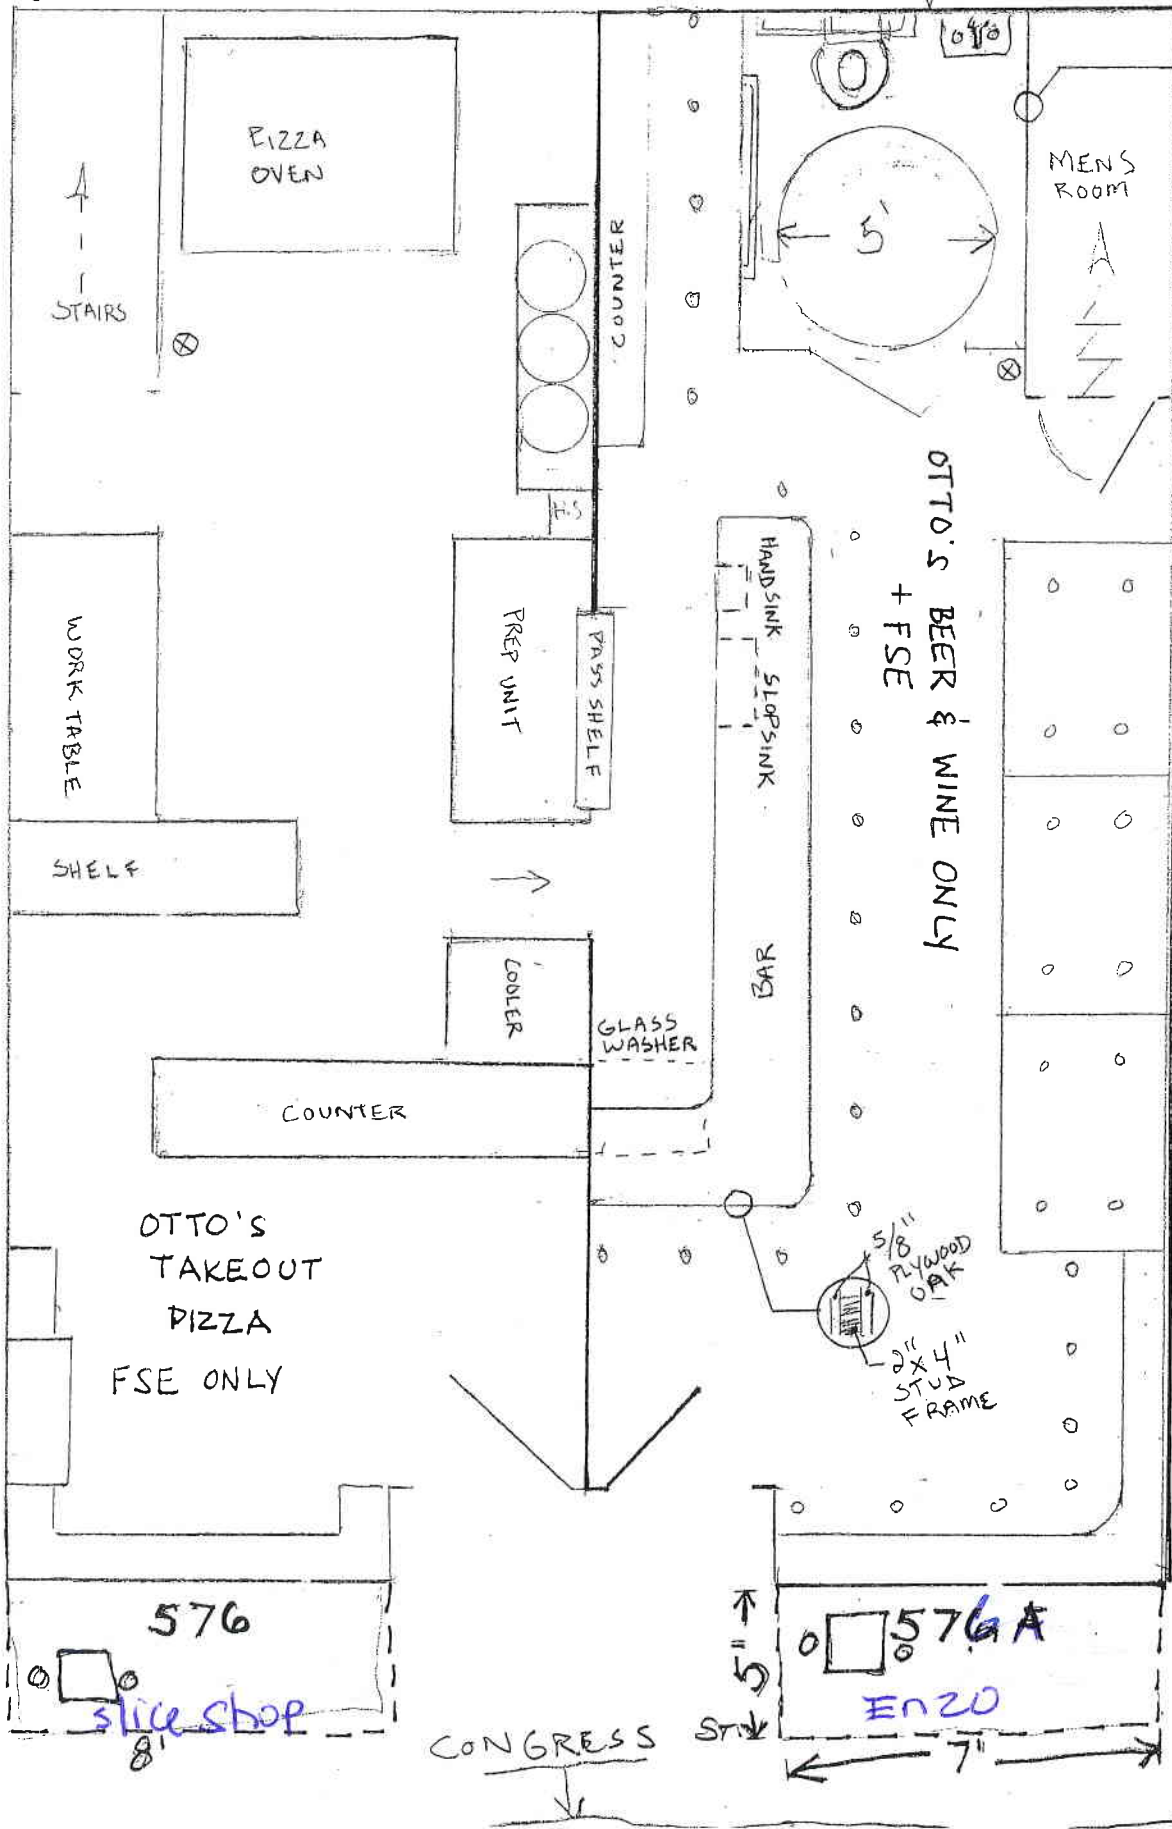

WORK TABLE

SHELF

PREP UNIT

PASS SHELF

COOLER

GLASS WASHER

HAND SINK STOP SINK

BAR

OTTO'S BEER & WINE ONLY + FSE

OTTO'S TAKEOUT PIZZA FSE ONLY

576

slice shop

5/8 PLYWOOD OAK

2" x 4" STUD FRAME

5' x 7' 576A

ENZO

CONGRESS ST

FROM FRONT OF BLDG 17 1/2' TO CONGRESS STREET