



3 Third Floor Plan  
1/8"=1'-0"

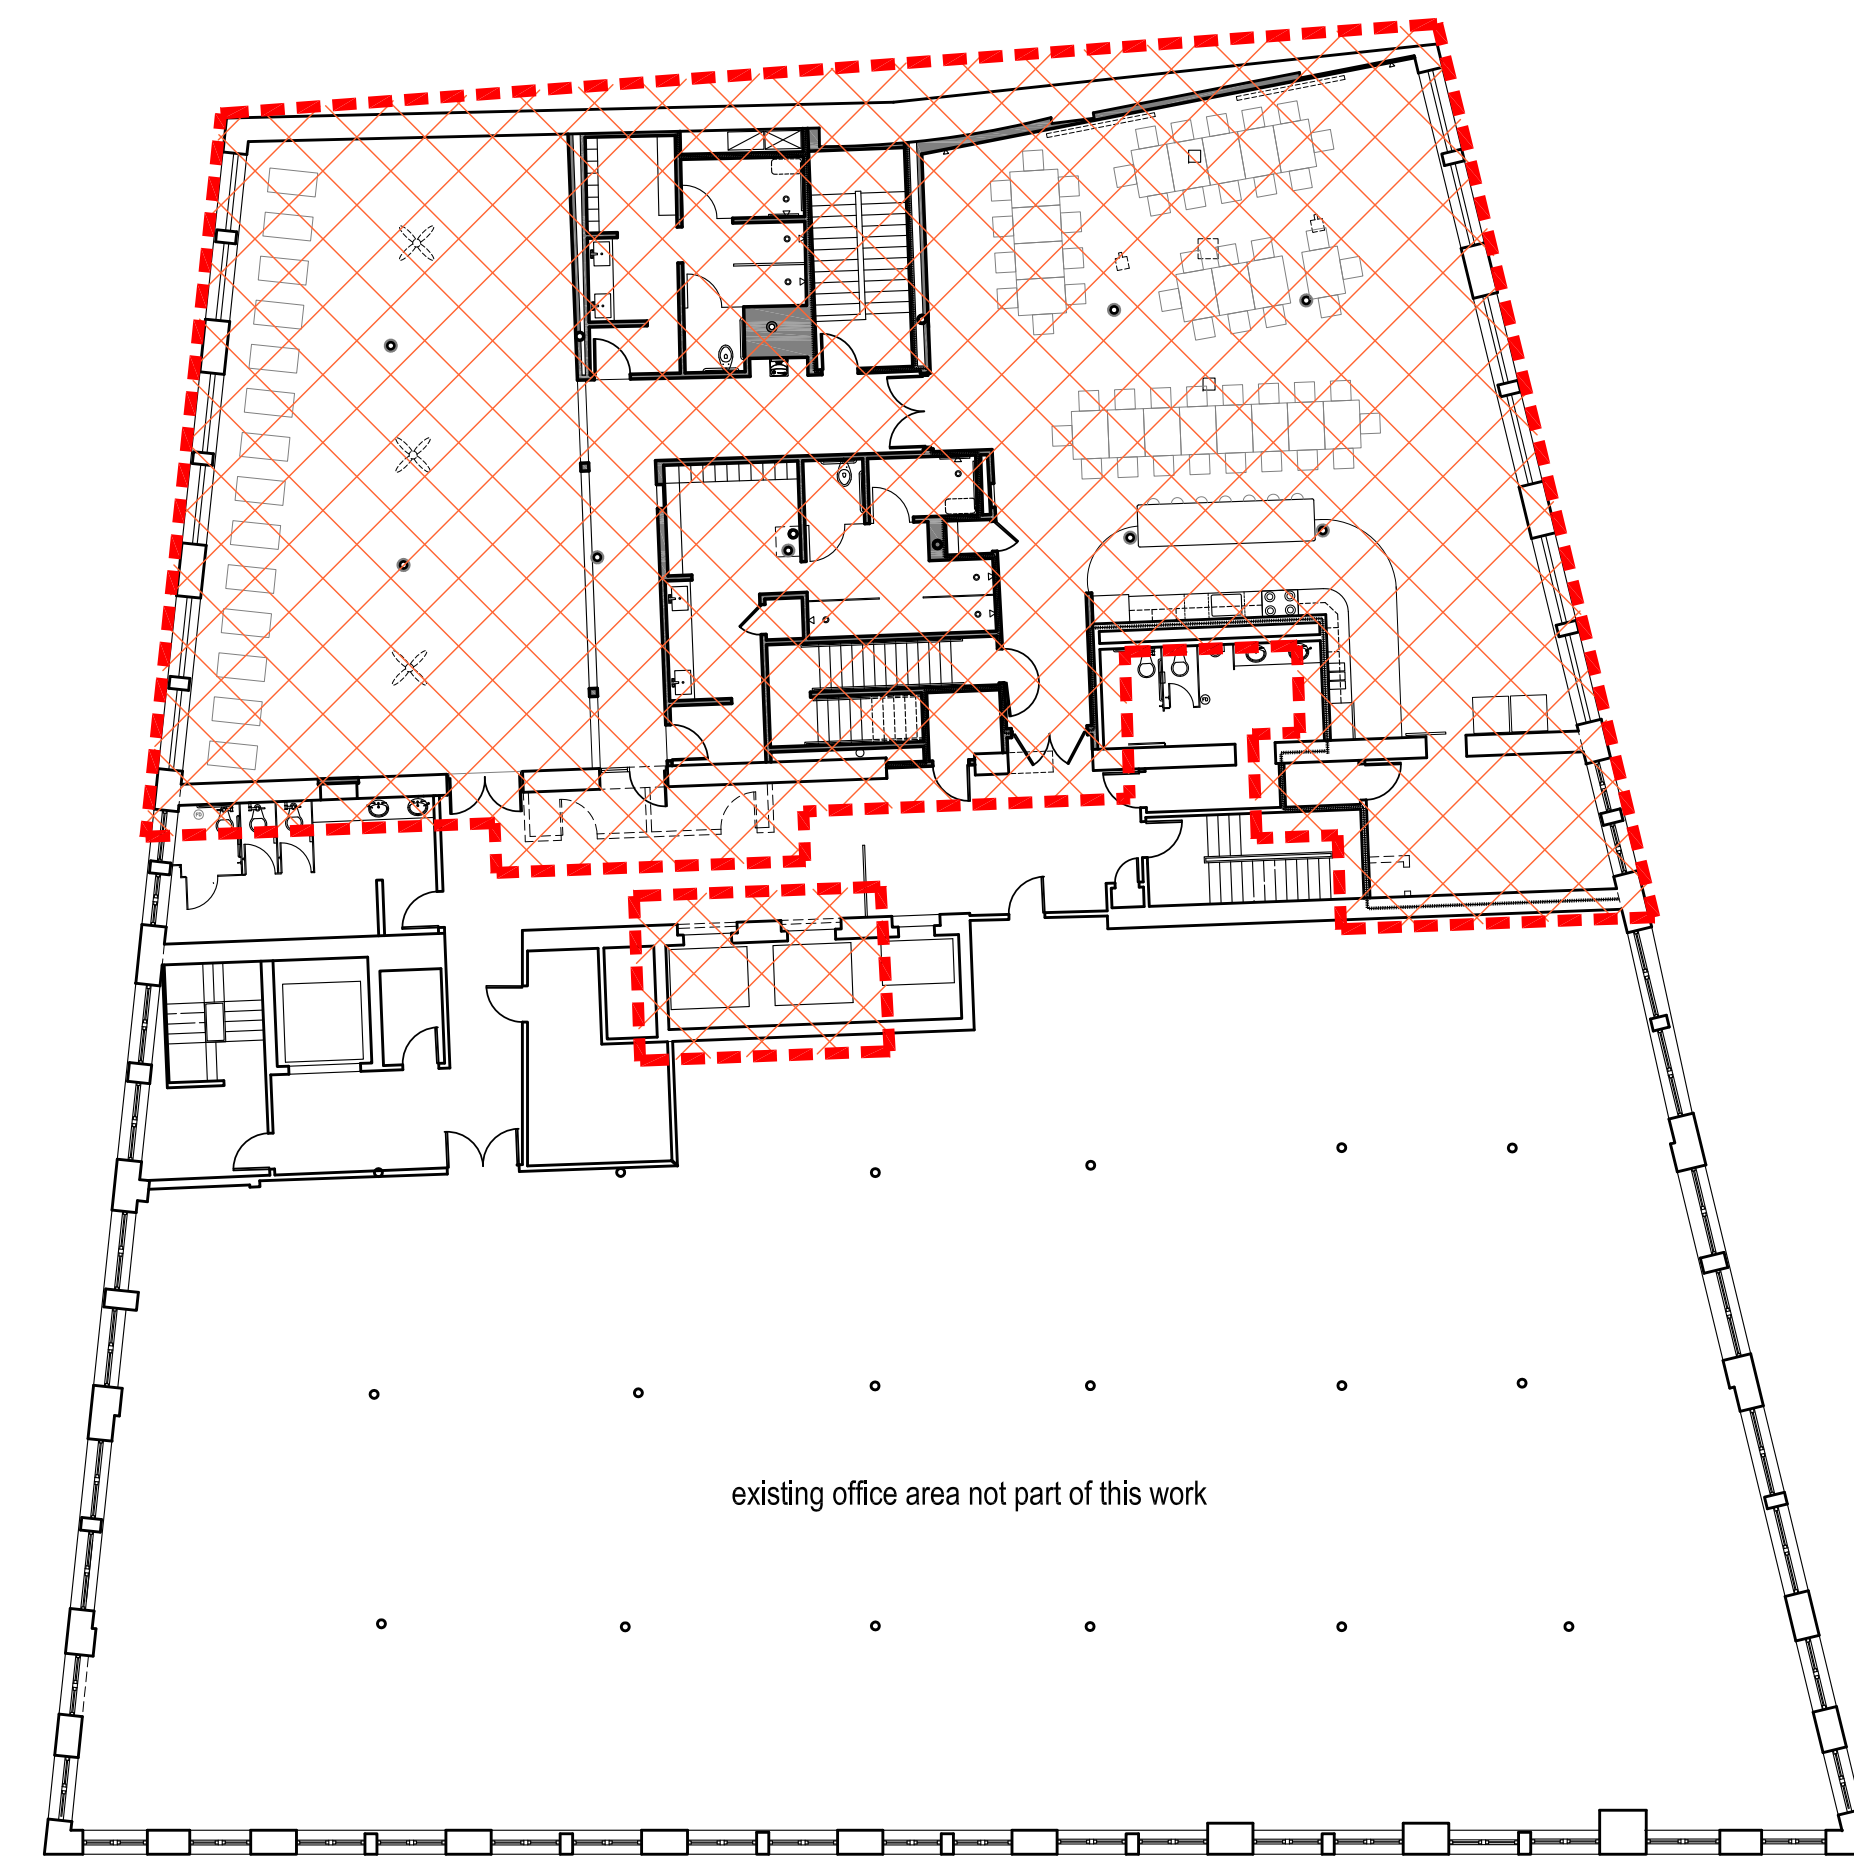


2 Second Floor Plan  
1/8"=1'-0"

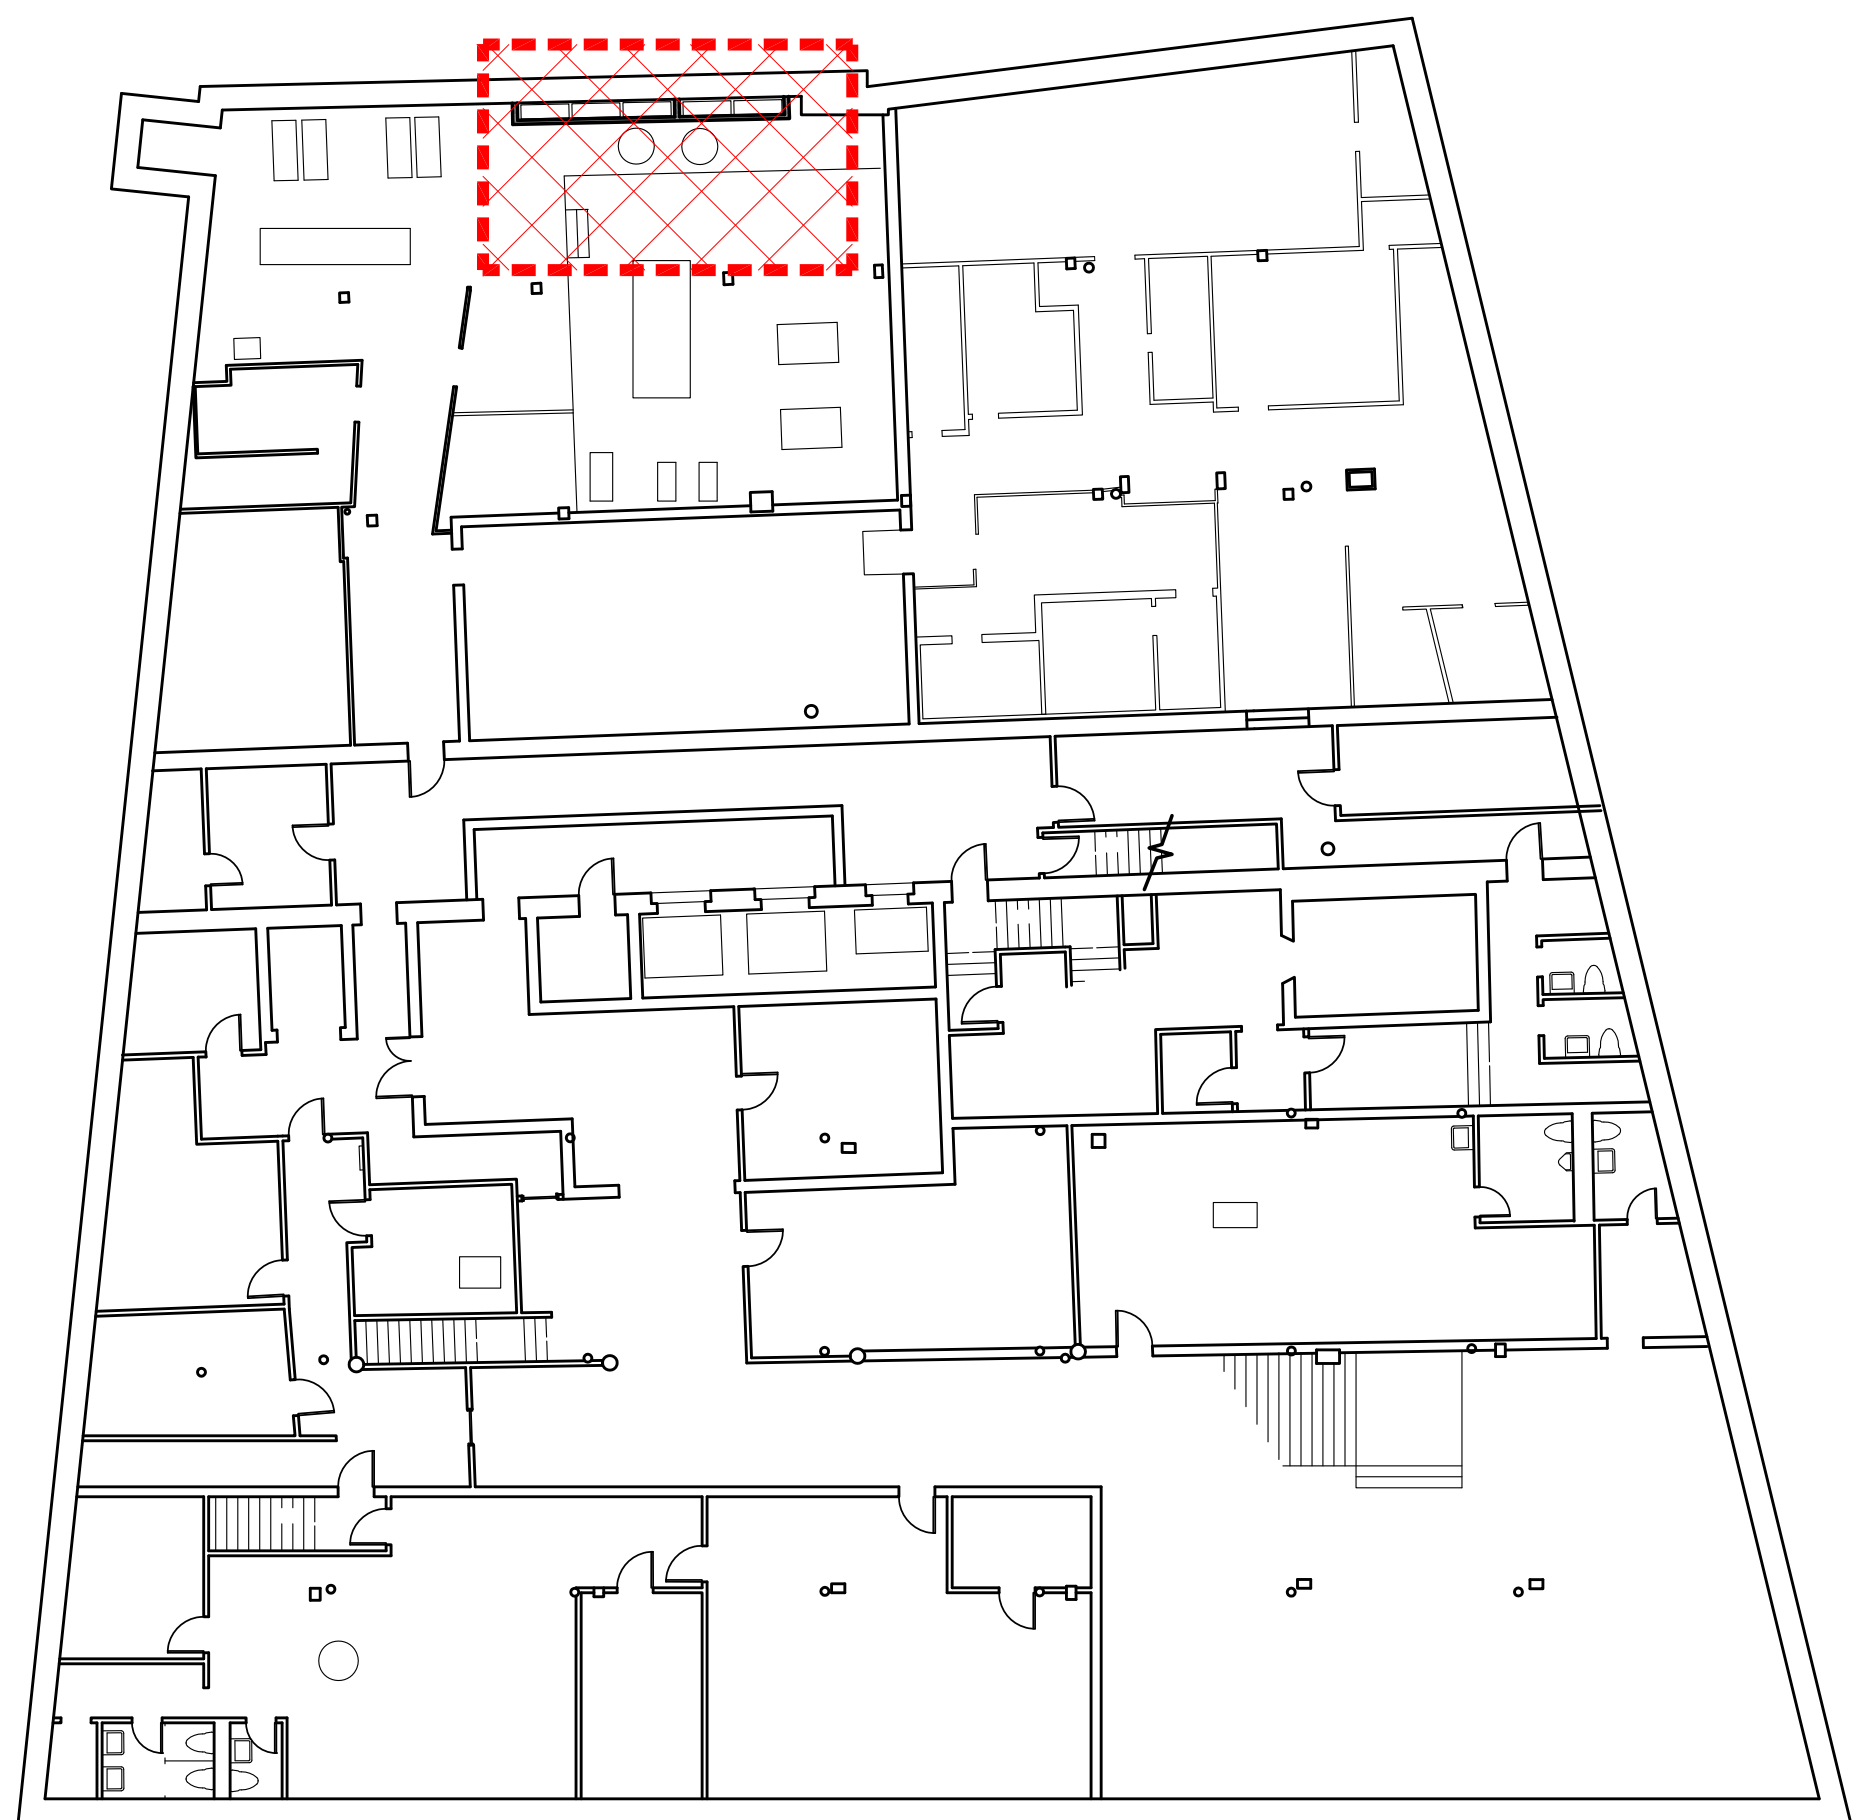


0 Basement Floor Plan  
1/8"=1'-0"




1 First Floor Plan  
1/8"=1'-0"

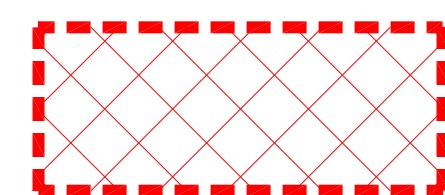 approximate location of work area on each floor

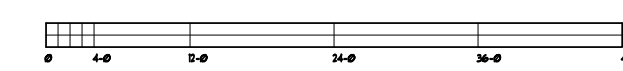

**AZIMUTH LLC**

josef chalot  
architect  
327 ocean house road  
Cape Elizabeth, Maine  
Maine Licensed Architect  
office 207 799 0404  
cell 207 318 3234  
e: azimuth@maine.rr.com

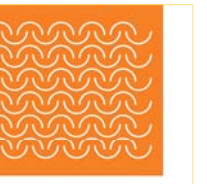

**WHITED**  
PLANNING + DESIGN

List of Drawings

- A0.01 Life Safety Plans
- A1.01 First Floor Plan (north)
- A1.02 First Floor Plan (south)
- A1.03 Second Floor Plan
- A1.04 3d Floor Plan
- A1.05 1st Flr Reflected Ceiling Plan
- A1.06 2nd Flr Reflected Ceiling Plan
- A2.01 Interior Elevations
- A2.02 Interior Elevations
- A3.01 Stair #3, HVAC chase
- A3.02 Stair #4
- A4.01 Changing Rooms (Lockers)
- A5.01 Wall Types
- A6.01 Schedules

Purpose of these drawings:  
permit and construction

Date of these drawings:  
November 22, 2013

Diversified Communications  
Proposed Tenant Improvements  
121 Free Street,  
Portland Maine, 04101

Overview Plans

A1.00