


Note: new stair from 3rd floor down to 2nd floor to be built under existing stair from 3rd floor to 4th floor. New stair to be separated from existing stair by one hour assemblies. see stair section details.

——— new rated wall
 ——— new wall
 - - - - existing wall
 wall removed

I Third Floor Plan
 $\frac{3}{16}'' = 1'-0''$

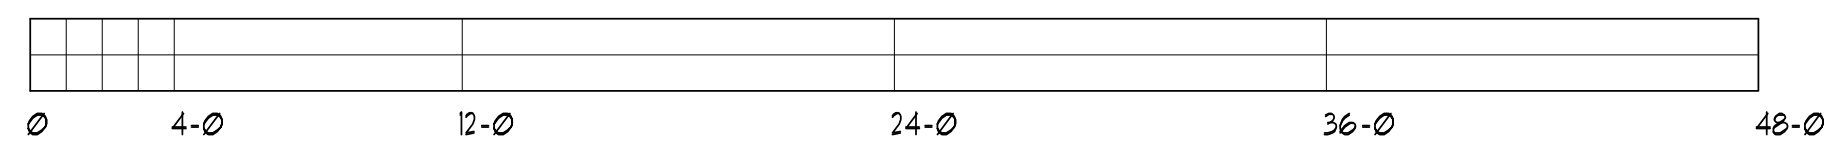

AZIMUTH LLC
 josef chatel
 architect
 327 ocean house road
 Cape Elizabeth, Maine
 Maine Licensed Architect
 office 207 799 0404
 cell 207 318 3234
 e: azimuth@maine.rr.com



List of Drawings
 A0.01 Life Safety Plans
 A1.01 First Floor Plan (north)
 A1.02 First Floor Plan (south)
 A1.03 Second Floor Plan
 A1.04 3d Floor Plan
 A1.05 1st Fl Reflected Ceiling Plan
 A1.06 2nd Fl Reflected Ceiling Plan
 A2.01 Interior Elevations
 A2.02 Interior Elevations
 A3.01 Stair #3, HVAC chase
 A3.02 Stair #4
 A4.01 Changing Rooms (Lockers)
 A5.01 Wall Types
 A6.01 Schedules

Purpose of these drawings:
 permit and construction

Date of these drawings:
 November 22, 2013

**Diversified Communications
 Proposed Tenant Improvements
 121 Free Street,
 Portland Maine, 04101**

3rd Floor Plan

A1.04