

List of Drawings

- A0.01 Life Safety Plans
- A1.01 First Floor Plan (north)
- A1.02 First Floor Plan (south)
- A1.03 Second Floor Plan
- A1.04 3d Floor Plan
- A1.05 1st Flr Reflected Ceiling Plan
- A1.06 2nd Flr Reflected Ceiling Plan
- A2.01 Interior Elevations
- A2.02 Interior Elevations
- A3.01 Stair #3, HVAC chase
- A3.02 Stair #4
- A4.01 Changing Rooms (Lockers)
- A5.01 Wall Types
- A6.01 Schedules


Purpose of these drawings:  
permit and construction

Date of these drawings:  
November 22, 2013


Diversified Communications  
Proposed Tenant Improvements  
121 Free Street,  
Portland Maine, 04101

Stair #4


A3.02

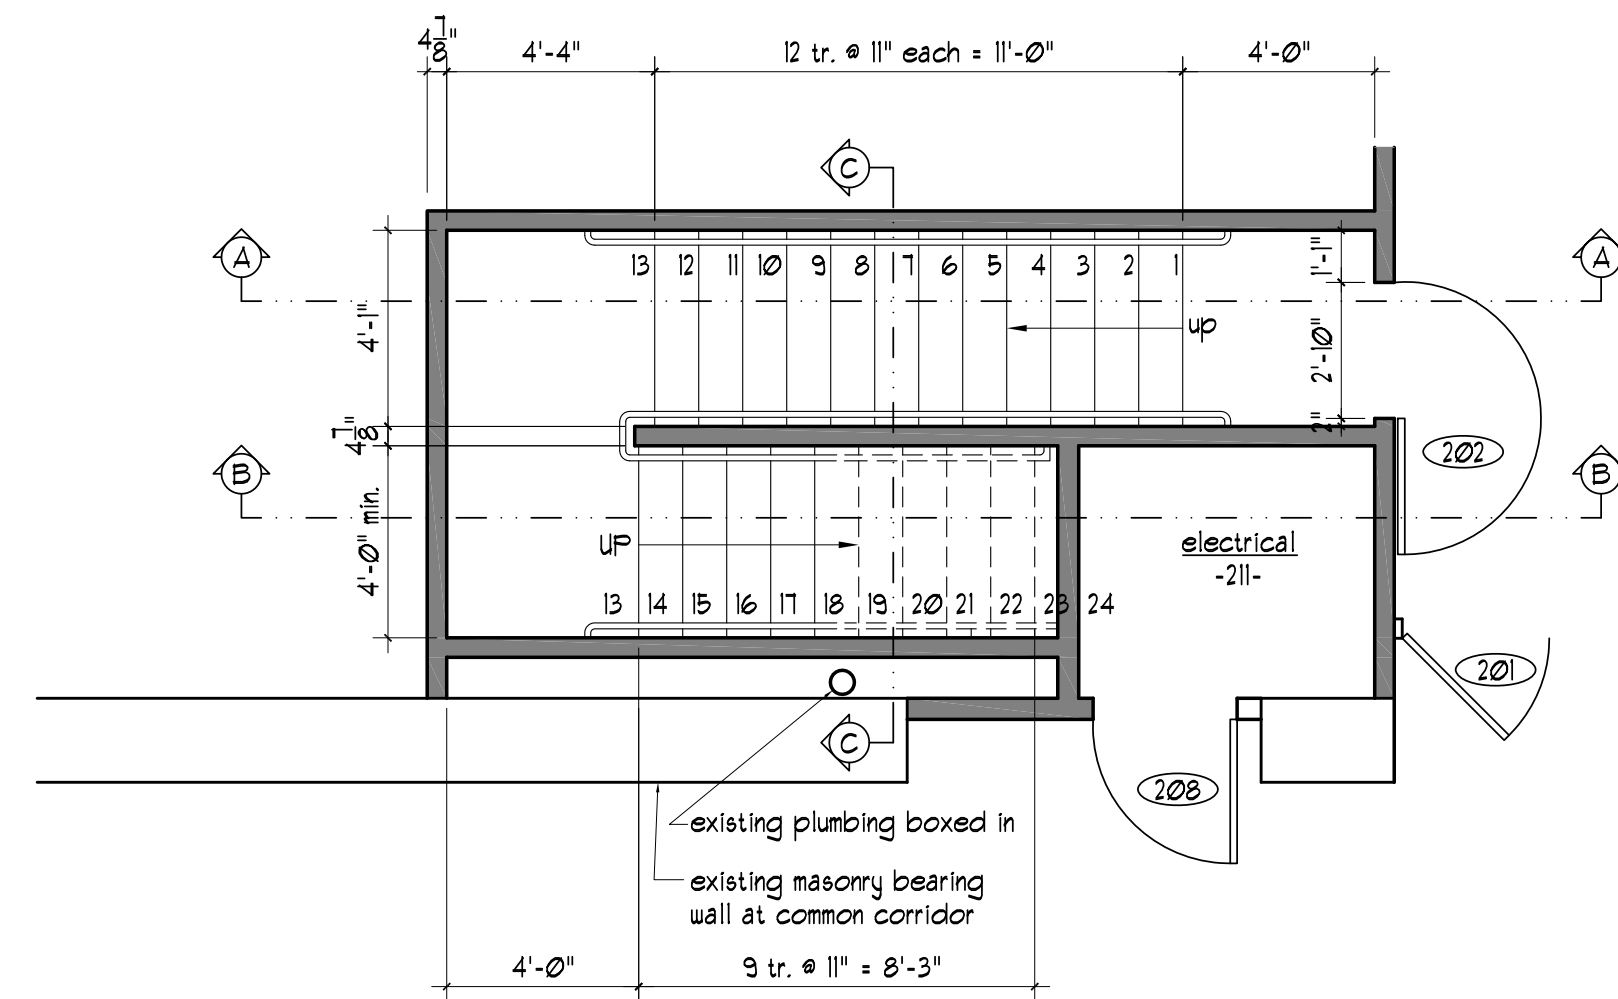


4 Stair plan at 2nd floor  
1/4" = 1'-0"

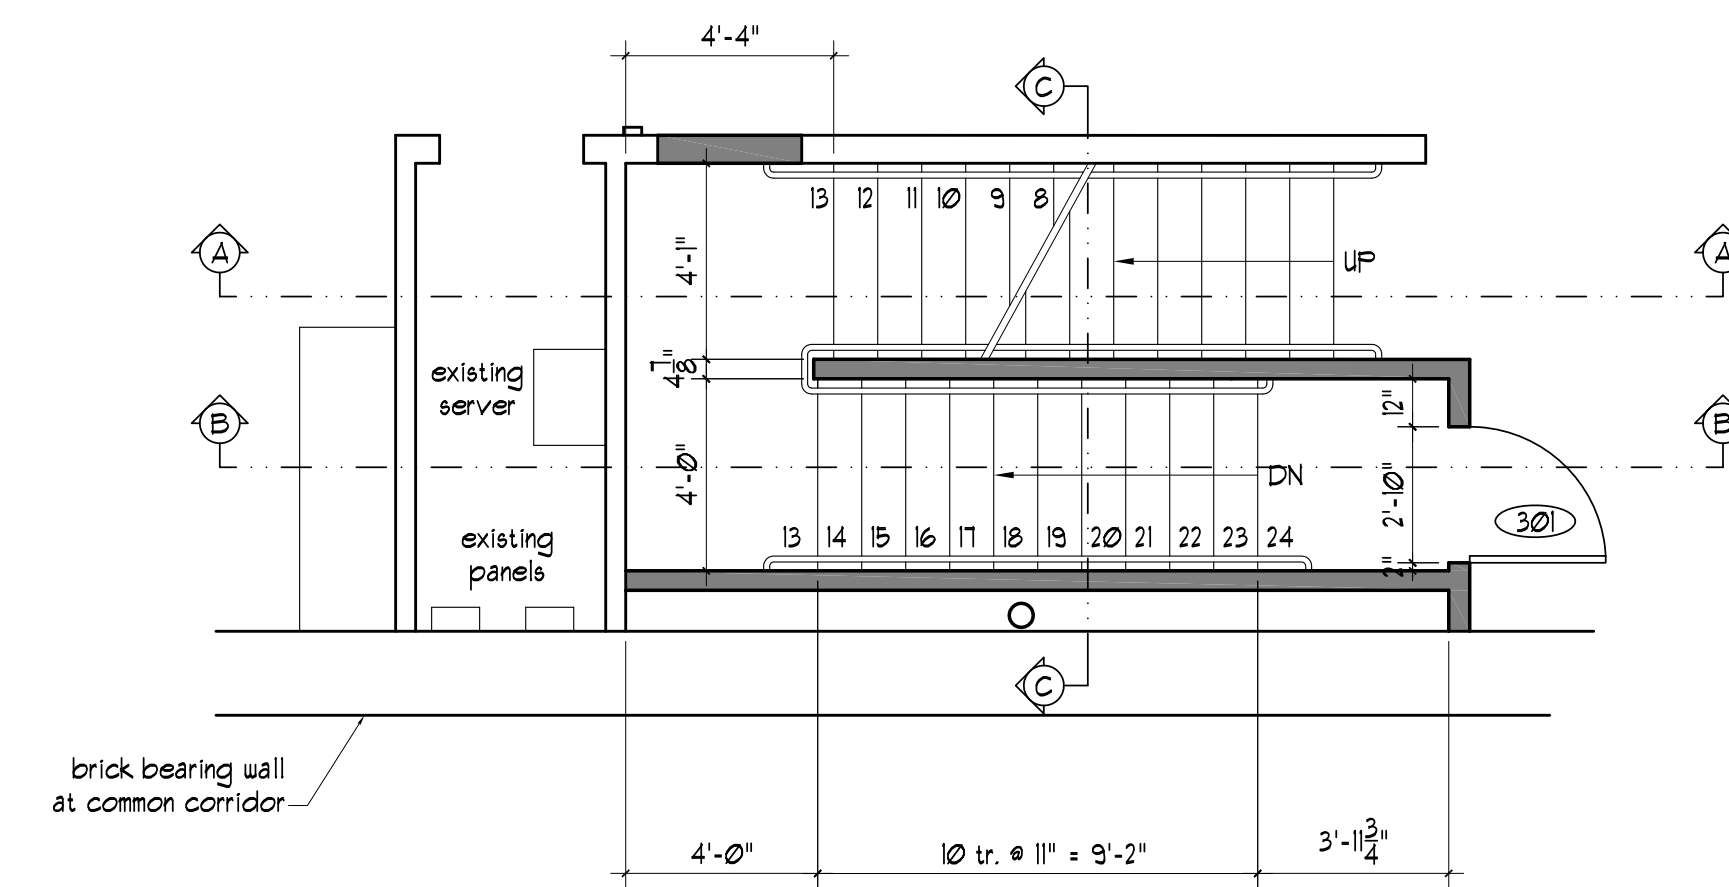


3 Stair plan at 3rd floor  
1/4" = 1'-0"

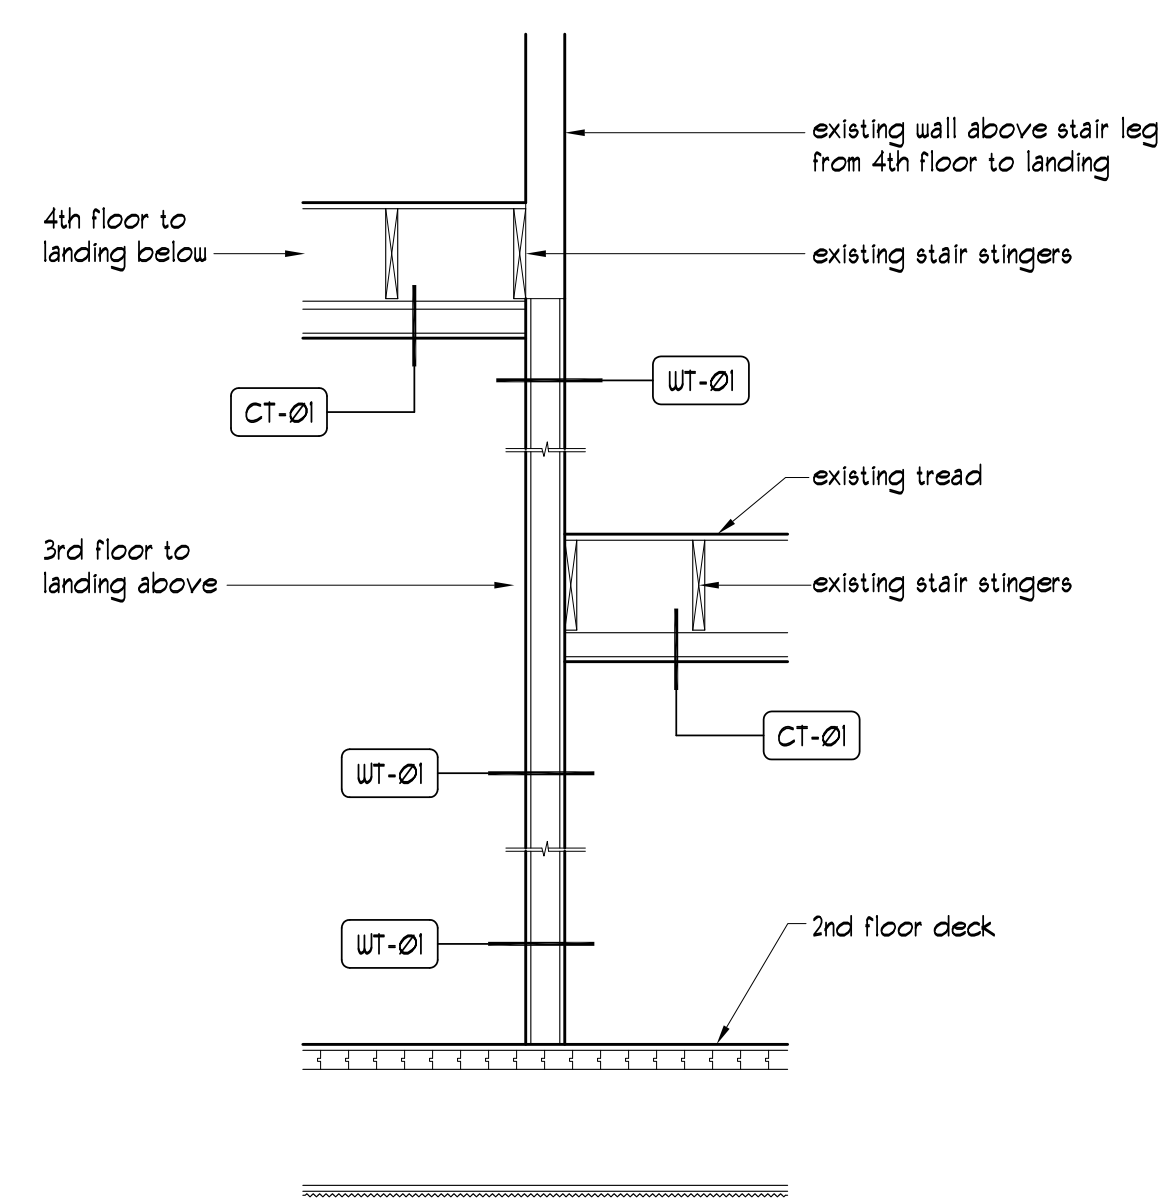

5 Stair Section C  
1/2" = 1'-0"

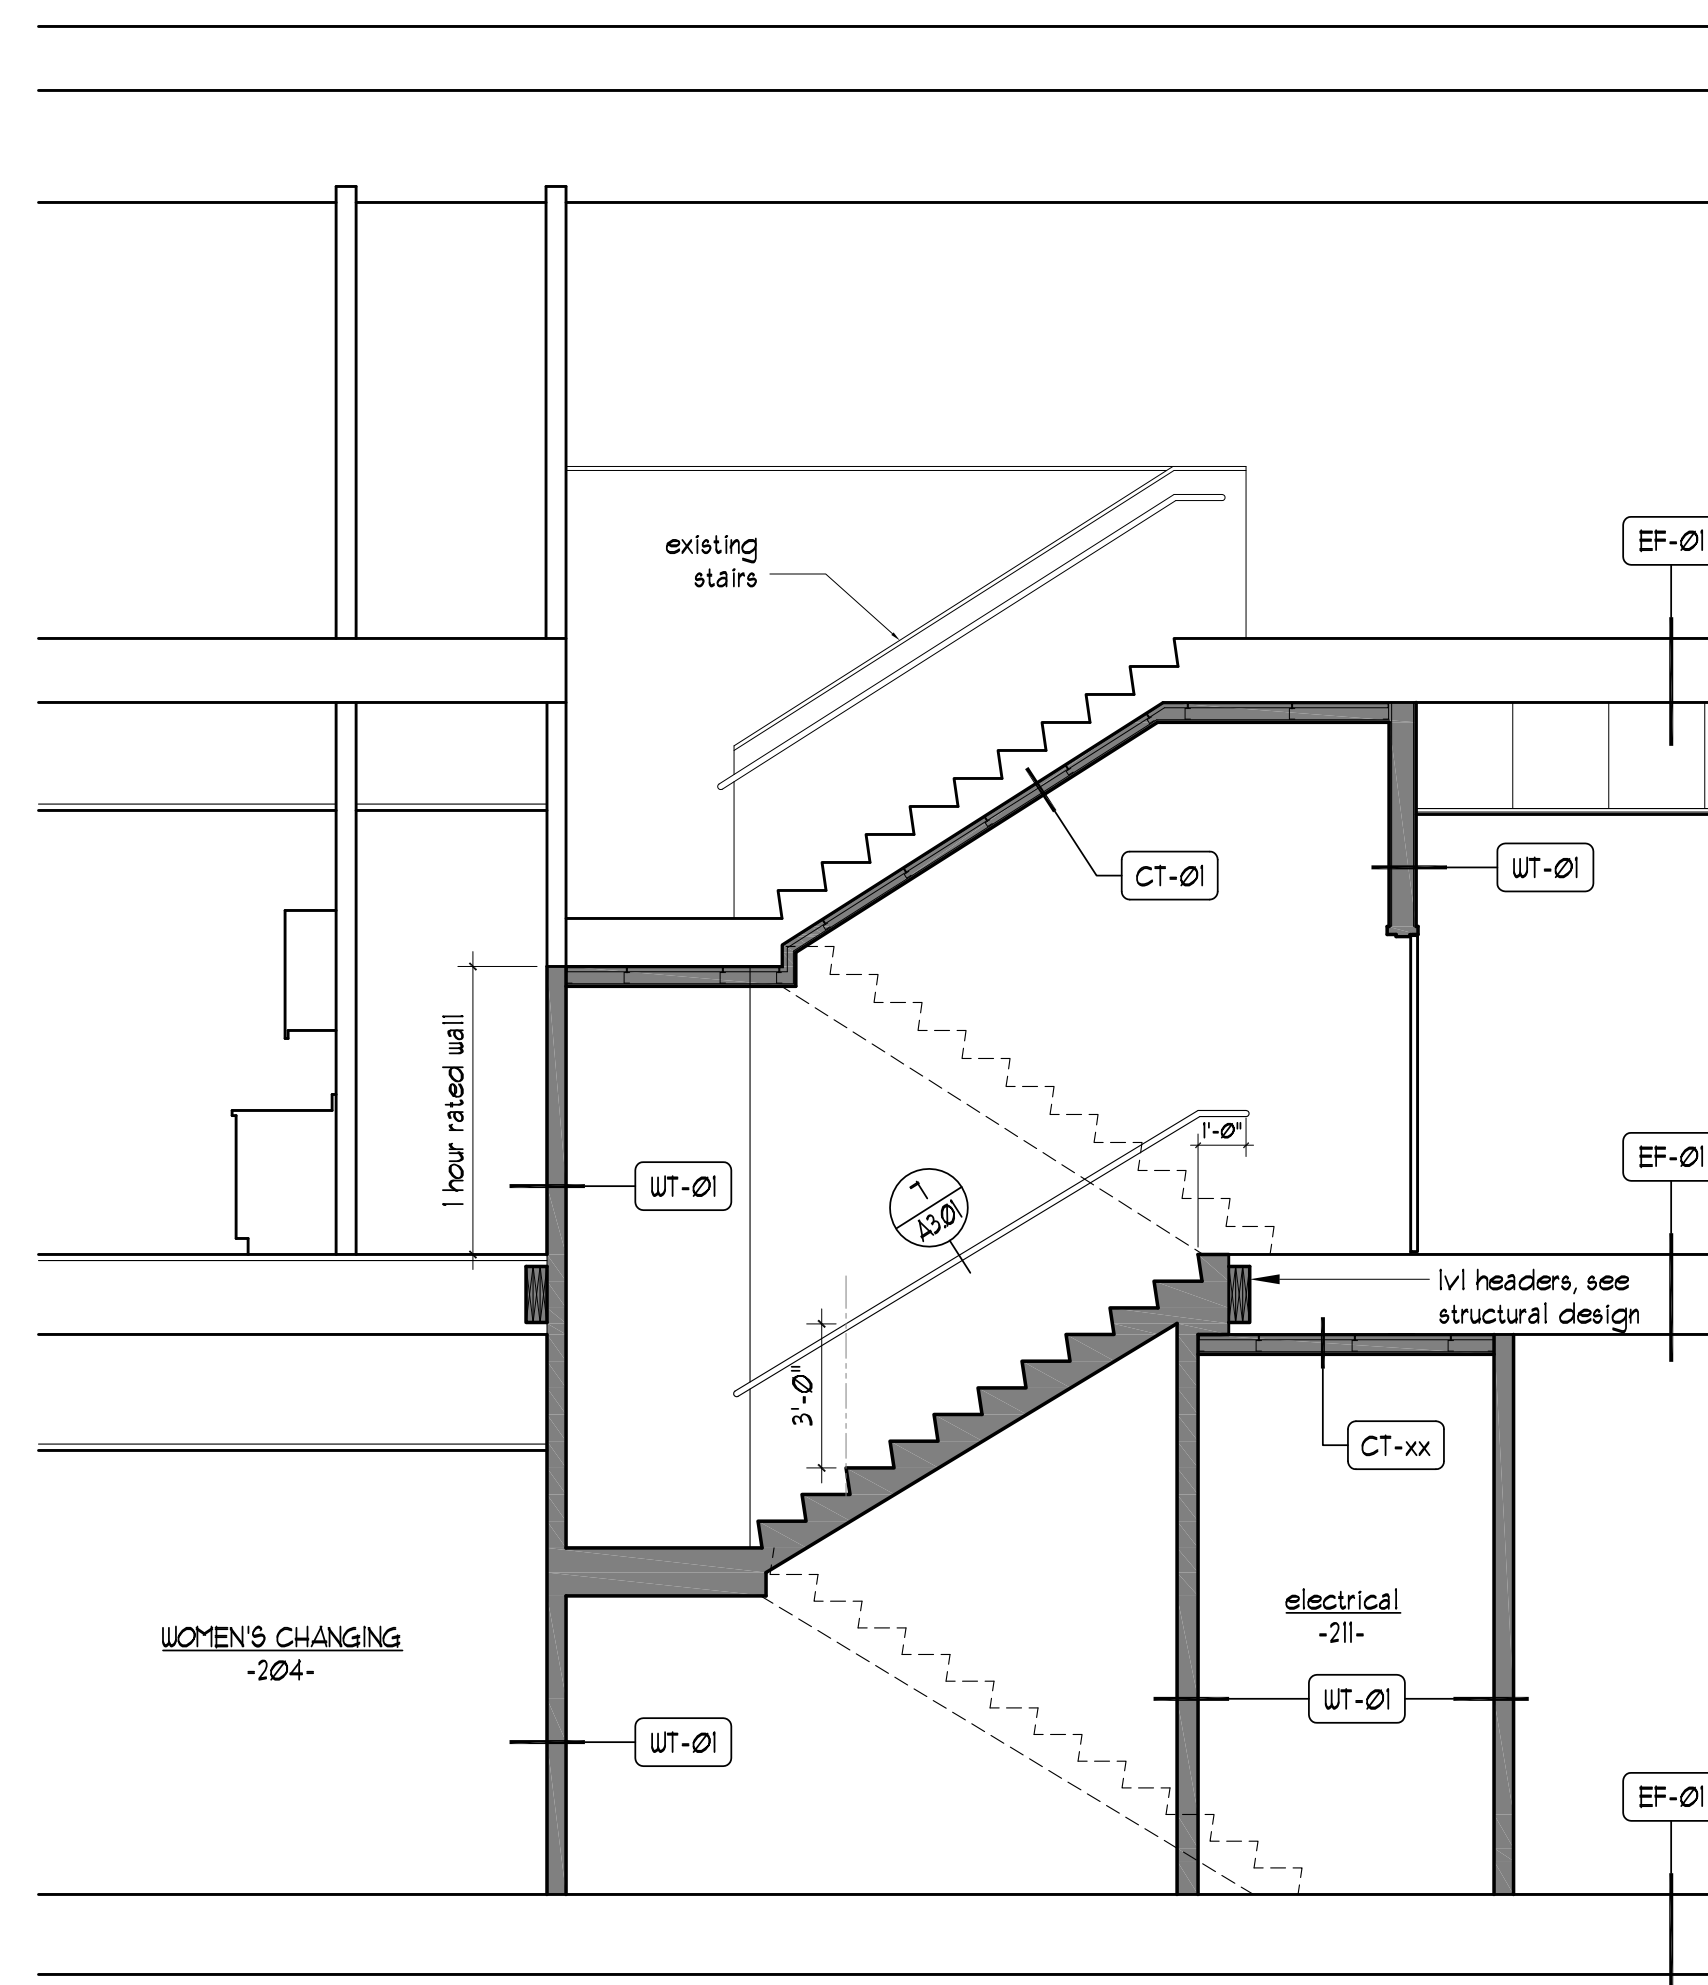

2 Stair Section B  
1/4" = 1'-0"

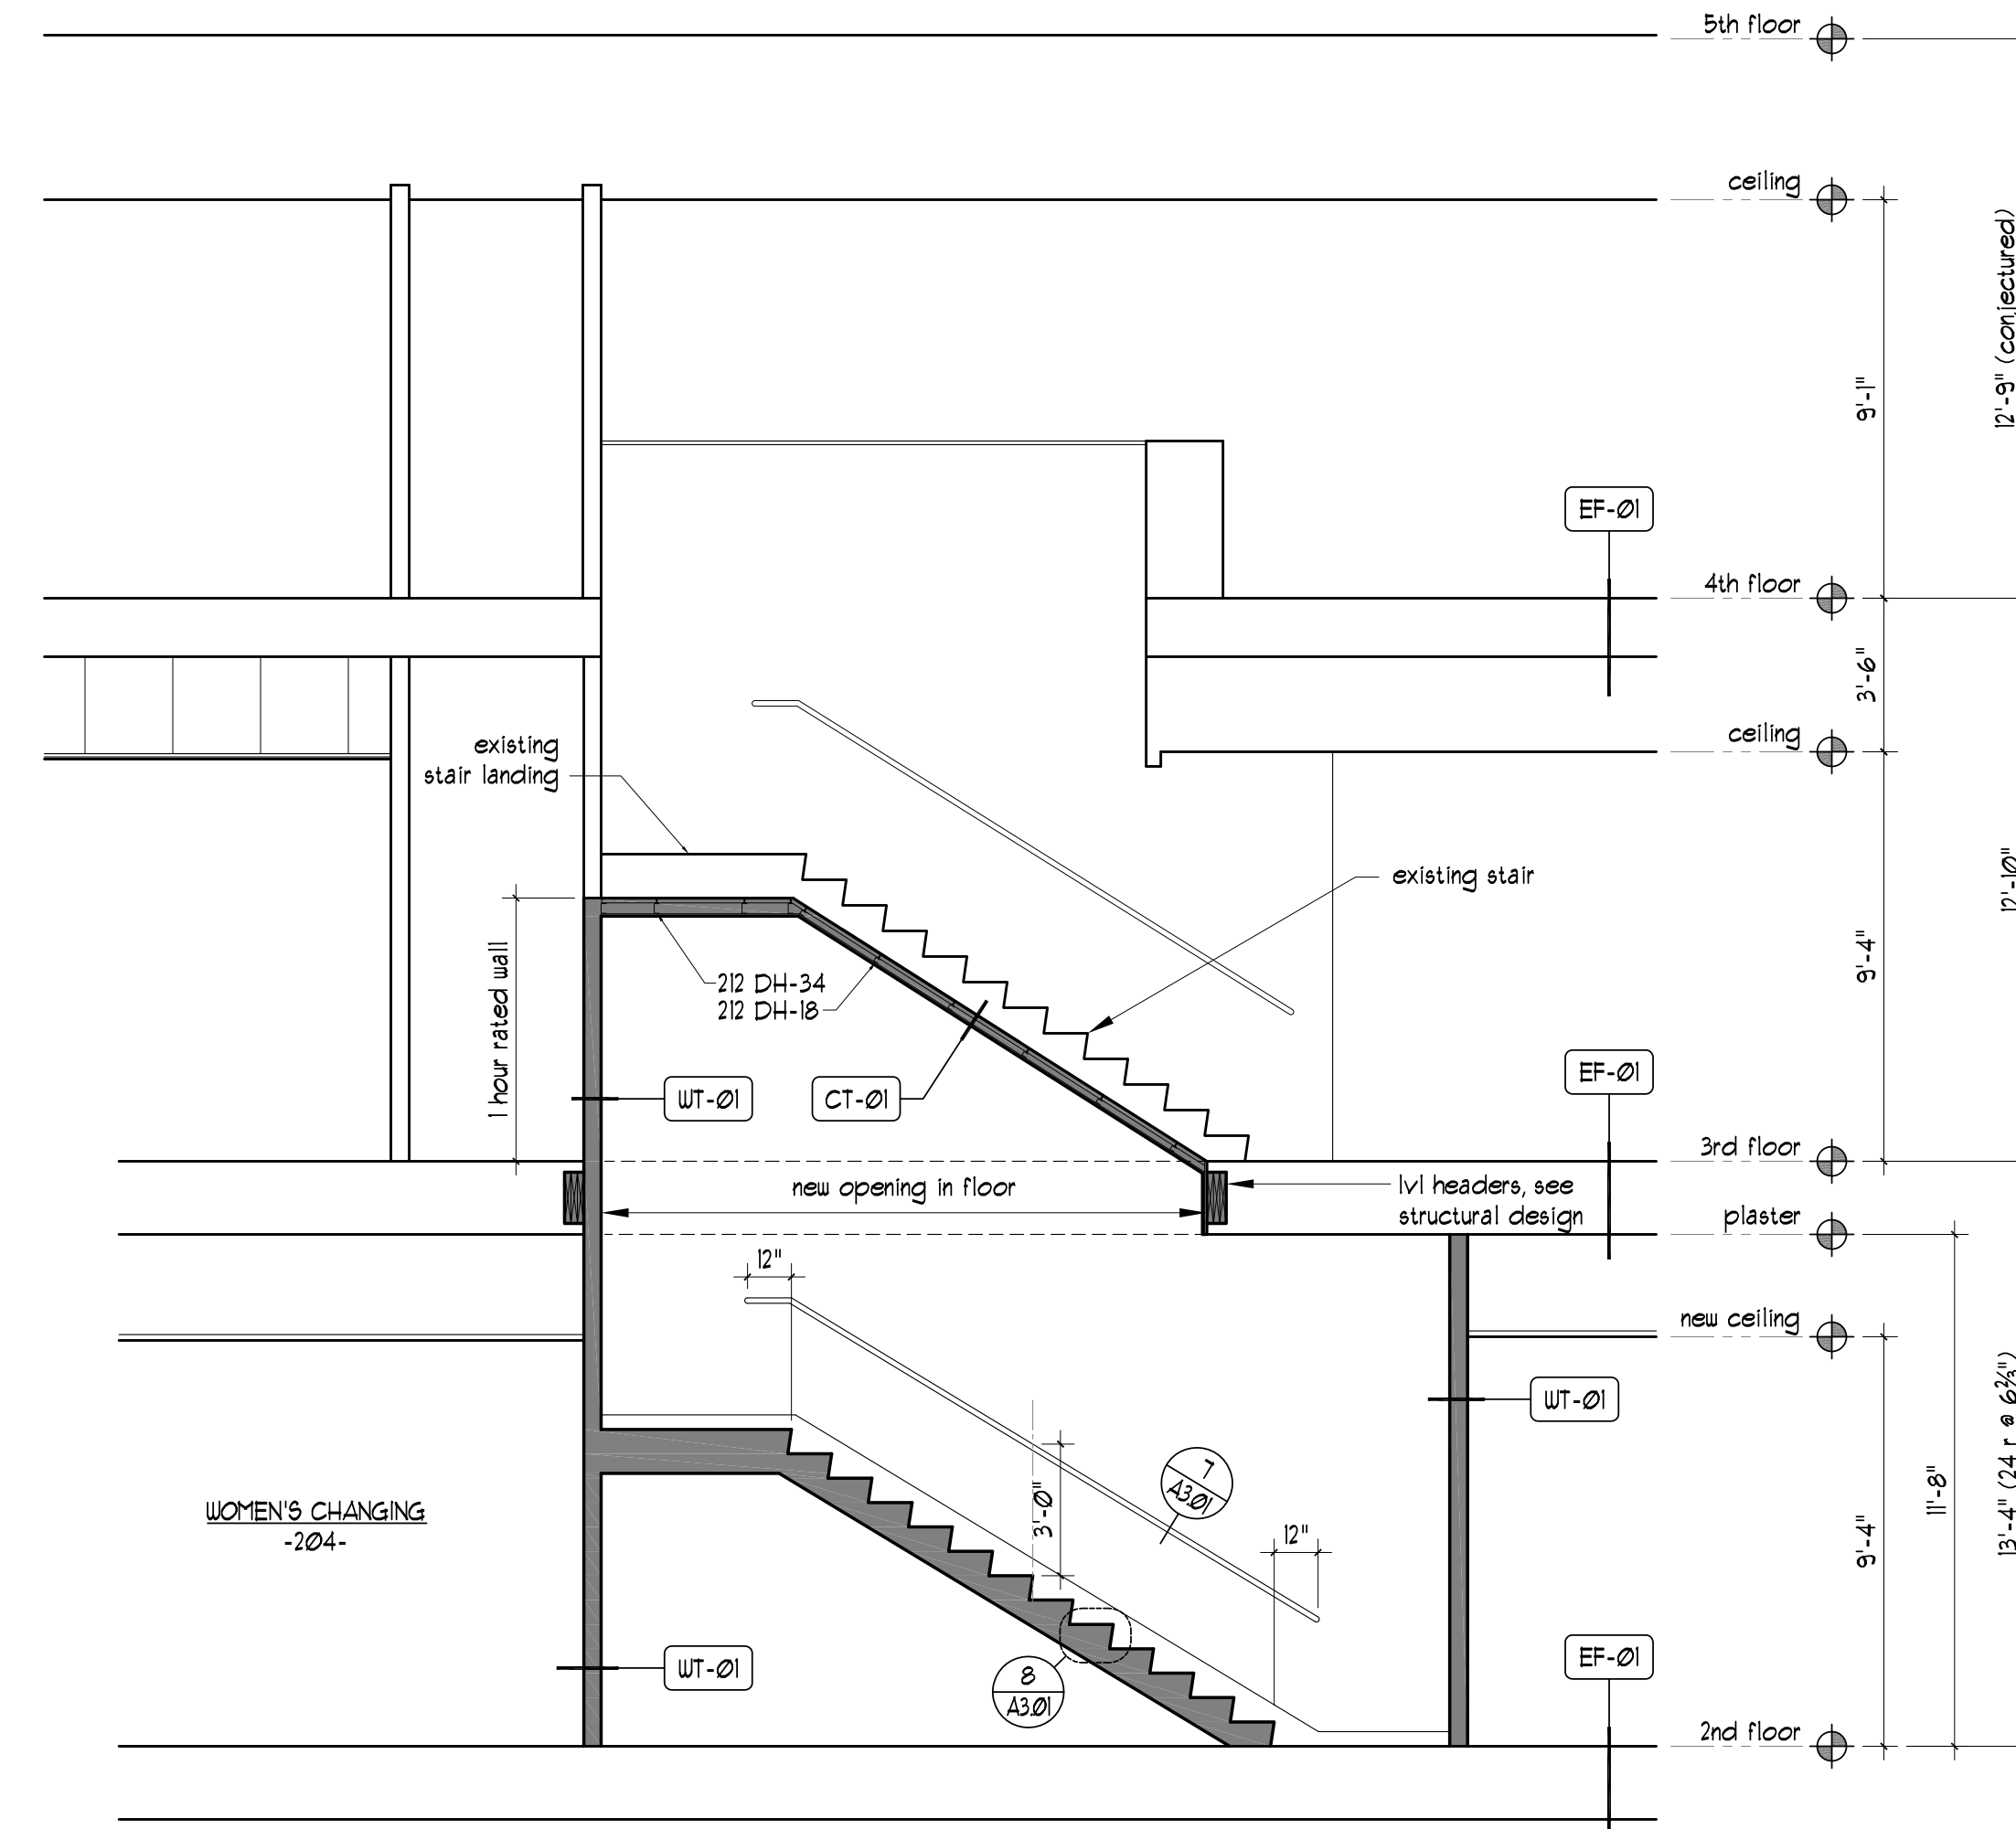

1 Stair Section A  
1/4" = 1'-0"