


| FINISH SCHEDULE | | | | | |
|---|---------|------------------|--------|----------------------|-----------------------------------|
| Room | RM. # | Floor | Base | Walls | Notes |
| Zumba, Cardio, Yoga | | Fitness Floor 01 | Vinyl | gypsum board/mirrors | verify existing subfloor is level |
| Raised Area | 106a | Carpet 1 | Vinyl | gypsum board | |
| Stair #3 | 107 | Carpet 3 | Wood | gypsum board | |
| Receiving | 114 | Carpet 4 | Vinyl | gypsum board | |
| Reception Lobby | 100 | Tile 3 | Tile | gypsum board | |
| Reception | 102/103 | Carpet 1 | Vinyl | gypsum board | |
| Seth's Office | 104 | Carpet 1 | Vinyl | gypsum board | |
| Fitness Room | 202 | Fitness Floor 02 | Vinyl | gypsum board/mirrors | verify existing subfloor is level |
| Demarkated Egress | 203 | Carpet 1+2 | Vinyl | gypsum board | |
| Men's Changing Room | 203 | Tile 1 | Tile 1 | gypsum board | moisture resistant gypsum board |
| Men's Showers | 203 | Tile 2 | Tile 2 | tile/gypsum board | moisture resistant gypsum board |
| Women's Changing Room | 204 | Tile 1 | Tile 1 | gypsum board | moisture resistant gypsum board |
| Women's Showers | 204 | Tile 2 | Tile 2 | tile/gypsum board | moisture resistant gypsum board |
| Lunch Room | 207 | Carpet 1+2 | Vinyl | gypsum board | |
| Kitchenette | 208 | marmoleum | Vinyl | gypsum board | |
| AV Storage | 209 | VCT | Vinyl | gypsum board | |
| Storage | 210 | VCT | Vinyl | gypsum board | |
| Electrical | 211 | VCT | Vinyl | gypsum board | |
| Stair #4 | 214 | Carpet 3 | Wood | gypsum board | |
| Fitness Floor 01: Gerflor Taraflex 7.0 Sport M | | | | | |
| Fitness Floor 02: 8mm Rolled Rubber | | | | | |
| Tile 1: 12x12 nominal floor tile | | | | | |
| Tile 2: 2x2 nominal mosaic | | | | | |
| Tile 3: Ann Sacks, Cirrus porcelain flooring, 16" x 24" | | | | | |
| Carpet 1: J&J Invision Mache Trace Modular (Tile) | | | | | |
| Carpet 2: J&J Invision Mache Pulp Modular (Tile) | | | | | |
| Carpet 3: J&J Invision Mache (Broadloom) | | | | | |
| Carpet 4: Water hog style carpet | | | | | |

| DOOR SCHEDULE | | | | | | | | | | | | | | | | | | | |
|---------------|-----------------------|----------|---------------------------------|----------|--------|--------|-----------|----------------|------|----------|--------------------|----------------|-------------|----------------|-------------|-------------|---------------|--|---------|
| MARK | ROOM NAME | DOOR | | | | | | | | FRAME | | | | HARDWARE | | | | | REMARKS |
| | | Type | Material | Label | Width | Height | Thickness | Finish | Type | Label | Material | Finish | Hrdur. Func | Panic Hardware | Card Reader | Door Closer | Magnetic Hold | | |
| 201 | LUNCH ROOM | FG | alum. coated steel / fire glass | 1 HOUR | 6'-0" | 8'-0" | 1 1/4" | clear anodized | 2 | 1 HOUR | alum. coated steel | clear anodized | --- | YES | YES | YES | NO | | |
| 202 | STAIR #4 | F | WOOD SC | 1 HOUR | 2'-10" | 7'-0" | 1 1/4" | paint | 1 | 1 HOUR | metal | paint | --- | NO | NO | YES | YES | | |
| 203 | STAIR #3 | VF | WOOD SC | 1 HOUR | 3'-0" | 7'-0" | 1 1/4" | paint | 1 | 1 HOUR | metal | paint | --- | YES | NO | YES | NO | | |
| 204 | DEMARKATED EGRESS | FG | alum. coated steel / fire glass | 1 HOUR | 6'-0" | 8'-0" | 1 1/4" | clear anodized | 2 | 1 HOUR | alum. coated steel | clear anodized | --- | NO | NO | YES | NO | | |
| 205 | MEN'S CHANGING ROOM | F | WOOD SC | NONE | 3'-0" | 7'-0" | 1 1/4" | paint | 1 | NONE | metal | paint | --- | NO | NO | YES | NO | | |
| 206 | WOMEN'S CHANGING ROOM | F | WOOD SC | NONE | 3'-0" | 7'-0" | 1 1/4" | paint | 1 | NONE | metal | paint | --- | NO | NO | YES | NO | | |
| 207 | COMMON LOBBY | FG | ALUMINUM/GLASS | NONE | 3'-0" | 7'-0" | 1 1/4" | clear anodized | 3 | NONE | aluminum | clear anodized | --- | YES | YES | YES | NO | | |
| 208 | ELECTRICAL CLOSET | F | WOOD SC | NONE | 3'-0" | 7'-0" | 1 1/4" | paint | 1 | NONE | metal | paint | --- | NO | NO | ? | NO | | |
| 209 | PANTRY | F | WOOD SC | NONE | 2'-6" | 7'-0" | 1 1/4" | paint | 1 | NONE | metal | paint | --- | NO | NO | NO | NO | | |
| 210 | STORAGE | F | WOOD SC | NONE | 3'-0" | 7'-0" | 1 1/4" | paint | --- | NONE | none | --- | --- | NO | NO | NO | NO | | |
| 211 | AV STORAGE | F | WOOD SC | NONE | 3'-0" | 7'-0" | 1 1/4" | paint | 1 | NONE | metal | paint | --- | NO | NO | NO | NO | | |
| 212 | FITNESS ROOM | existing | --- | --- | --- | --- | --- | --- | --- | --- | --- | --- | --- | --- | --- | --- | --- | | |
| 213 | Changing Room Storage | F | WOOD SC | NONE | 2'-6" | 7'-0" | 1 1/4" | paint | 1 | NONE | metal | paint | --- | NO | NO | NO | NO | | |
| 101 | MAIN LOBBY BUILDING | VF | METAL | 1/2 HOUR | 3'-0" | 7'-0" | 1 1/4" | paint | 1 | 1/2 HOUR | metal | paint | --- | YES | YES | YES | NO | | |
| 102 | ZUMBA, YOGA, CARDIO | VF | WOOD SC | 1 HOUR | 3'-0" | 7'-0" | 1 1/4" | paint | 1 | 1 HOUR | metal | paint | --- | YES | NO | YES | NO | | |
| 103 | STAIR #4 | VF | WOOD SC | 1 HOUR | 3'-0" | 7'-0" | 1 1/4" | paint | 1 | 1 HOUR | metal | paint | --- | NO | YES | YES | NO | | |
| 104 | ZUMBA, YOGA, CARDIO | VF | WOOD SC | 1 HOUR | 3'-0" | 7'-0" | 1 1/4" | paint | 1 | 1 HOUR | metal | paint | --- | NO | NO | YES | NO | | |
| 105 | ELEVATOR LOBBY | FG | ALUMINUM/GLASS | NONE | 3'-0" | 7'-0" | - | clear anodized | 3 | NONE | metal | clear anodized | --- | NO | YES | YES | NO | | |
| 106 | RECEPTION | FG | alum. coated steel / fire glass | 1/2 HOUR | 3'-0" | 6'-8" | 1 1/4" | clear anodized | 3 | 1/2 HOUR | alum. coated steel | clear anodized | --- | NO | NO | YES | NO | | |
| 107 | MAIN ENTRY | FG | ALUMINUM/GLASS | NONE | 3'-0" | 7'-0" | - | clear anodized | 3 | NONE | aluminum | clear anodized | --- | NO | NO | YES | NO | | |
| 108 | BETH'S OFFICE | FG | ALUMINUM/GLASS | NONE | 3'-0" | 8'-0" | - | clear anodized | 3 | NONE | aluminum | clear anodized | --- | NO | NO | NO | NO | | |
| 109 | CLOSET | F | WOOD SC | NONE | 5'-0" | 7'-0" | 1 1/4" | paint | 2 | NONE | metal | paint | --- | NO | NO | --- | NO | | |
| 110 | ZUMBA, YOGA, CARDIO | existing | --- | --- | --- | --- | --- | --- | --- | --- | --- | --- | --- | YES | --- | --- | --- | | |
| 111 | SPINNAKER ENTRY | existing | --- | --- | --- | --- | --- | --- | --- | --- | --- | --- | --- | --- | YES | --- | --- | | |
| 301 | STAIR #4 | VF | WOOD SC | 1 HOUR | 2'-10" | 7'-0" | 1 1/4" | paint | 1 | 1 HOUR | metal | paint | --- | YES | NO | YES | NO | | |

NOTES
 1. All Doors to be provided with ADA compliant hardware, including lever operators, closers, and thresholds as called for in the door hardware schedule

I Door Schedule 1/4" = 1'-0"

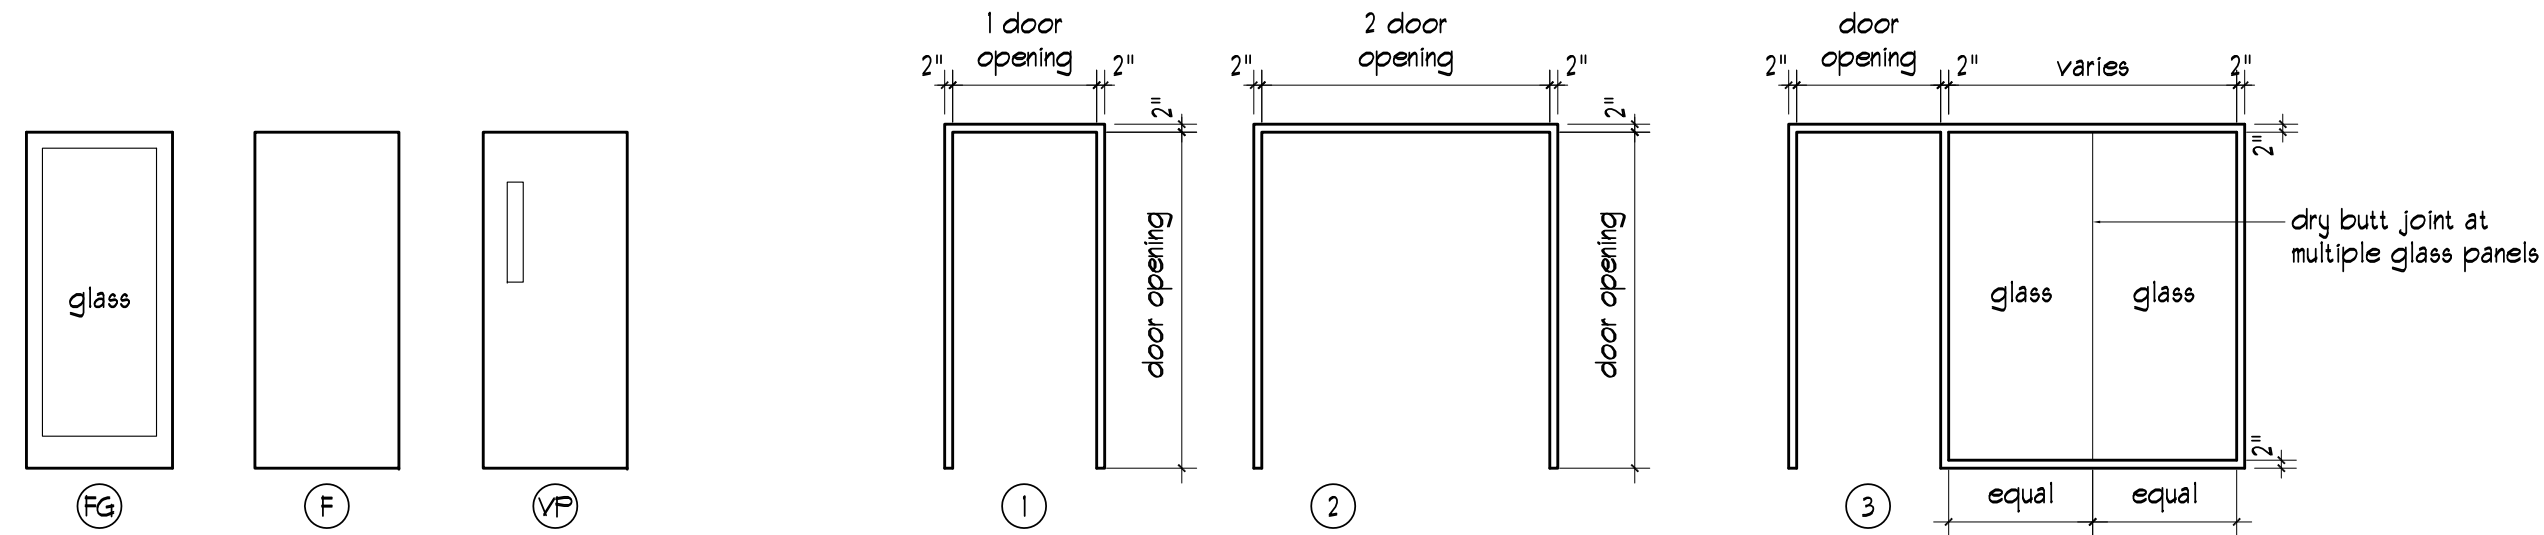

2 Door Types 1/4" = 1'-0"

3 Door Frame Types 1/4" = 1'-0"



- List of Drawings
- A0.01 Life Safety Plans
 - A1.01 First Floor Plan (north)
 - A1.02 First Floor Plan (south)
 - A1.03 Second Floor Plan
 - A1.04 3d Floor Plan
 - A1.05 1st Fl. Reflected Ceiling Plan
 - A1.06 2nd Fl. Reflected Ceiling Plan
 - A2.01 Interior Elevations
 - A2.02 Interior Elevations
 - A3.01 Stair #3, HVAC chase
 - A3.02 Stair #4
 - A4.01 Changing Rooms (Lockers)
 - A5.01 Wall Types
 - A6.01 Schedules
- Purpose of these drawings:
 permit and construction
- Date of these drawings:
 November 22, 2013

Diversified Communications
 Proposed Tenant Improvements
 121 Free Street,
 Portland Maine, 04101

Door Schedule

A6.01