
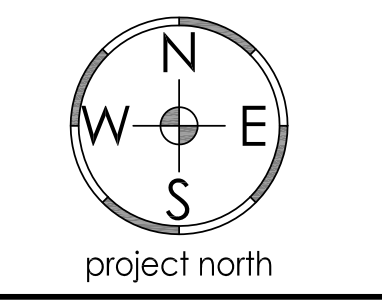
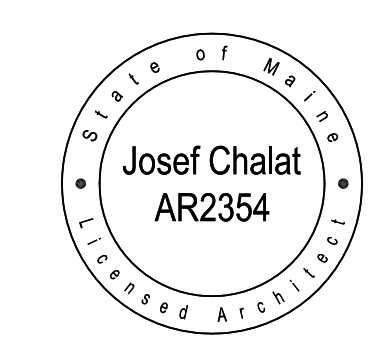


Note: new stair from 3rd floor down to 2nd floor to be built under existing stair from 3rd floor to 4th floor. New stair to be separated from existing stair by one hour assemblies. see stair section details.

- new rated wall
- new wall
- existing wall
- wall removed

Third Floor Plan
 $\frac{3}{16}'' = 1'-0''$

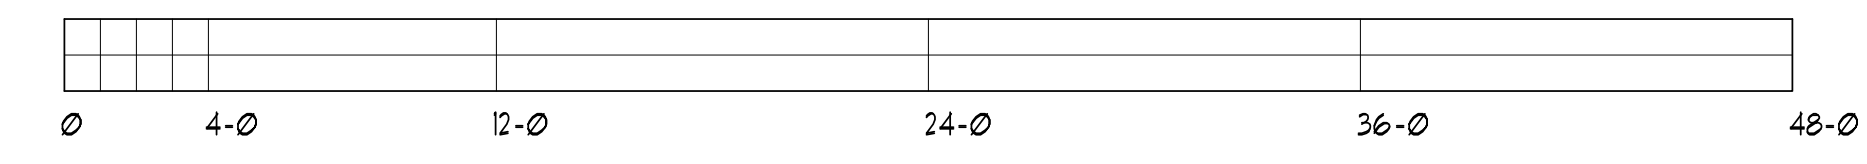

AZIMUTH LLC
 josef chalata
 architect
 327 ocean house road
 Cape Elizabeth, Maine
 Maine Licensed Architect
 office 207 799 0404
 cell 207 318 3234
 e: azimuth@maine.rr.com



- List of Drawings
- A0.01 Life Safety Plans
 - A1.01 First Floor Plan (north)
 - A1.02 First Floor Plan (south)
 - A1.03 Second Floor Plan
 - A1.04 3d Floor Plan
 - A1.05 1st Flr Reflected Ceiling Plan
 - A1.06 2nd Flr Reflected Ceiling Plan
 - A2.01 Interior Elevations
 - A2.02 Interior Elevations
 - A3.01 Stair #3, HVAC chase
 - A3.02 Stair #4
 - A4.01 Changing Rooms (Lockers)
 - A5.01 Wall Types
 - A6.01 Schedules
- Purpose of these drawings:
 permit and construction
- Date of these drawings:
 November 22, 2013

Diversified Communications
Proposed Tenant Improvements
121 Free Street,
Portland Maine, 04101

3rd Floor Plan

A1.04