

AZIMUTH LLC

**josef chalut
a r c h i t e c t**
327 ocean house road
Cape Elizabeth, Maine
Maine Licensed Architect
office 207 799 0404
cell 207 318 3234
e: azimuth@maine.rr.com



WHITED
PLANNING + DESIGN

List of Drawings

- A0.01 Life Safety Plans
- A1.01 First Floor Plan (north)
- A1.02 First Floor Plan (south)
- A1.03 Second Floor Plan
- A1.04 3d Floor Plan
- A1.05 1st Flr Reflected Ceiling Plan
- A1.06 2nd Flr Reflected Ceiling Plan
- A2.01 Interior Elevations
- A2.02 Interior Elevations
- A3.01 Stair #3, HVAC chase
- A3.02 Stair #4
- A4.01 Changing Rooms (Lockers)
- A5.01 Wall Types
- A6.01 Schedules


Purpose of these drawings:
permit and construction

Date of these drawings:
November 22, 2013


**Diversified Communications
Proposed Tenant Improvements
121 Free Street,
Portland Maine, 04101**

Interior Elevations


A2.02

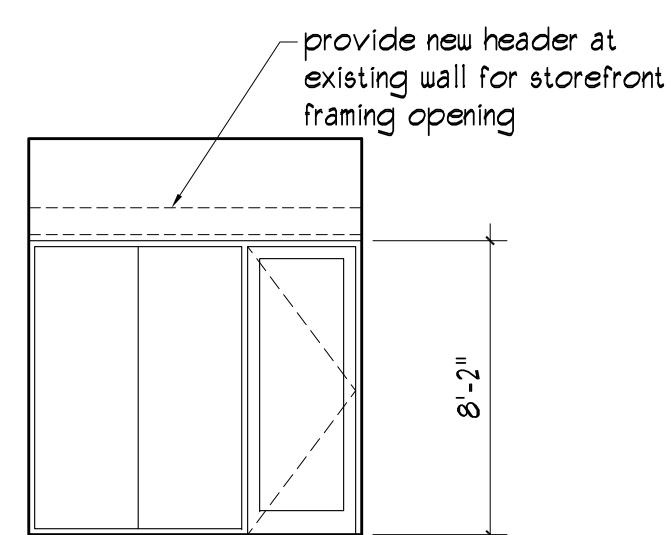


④

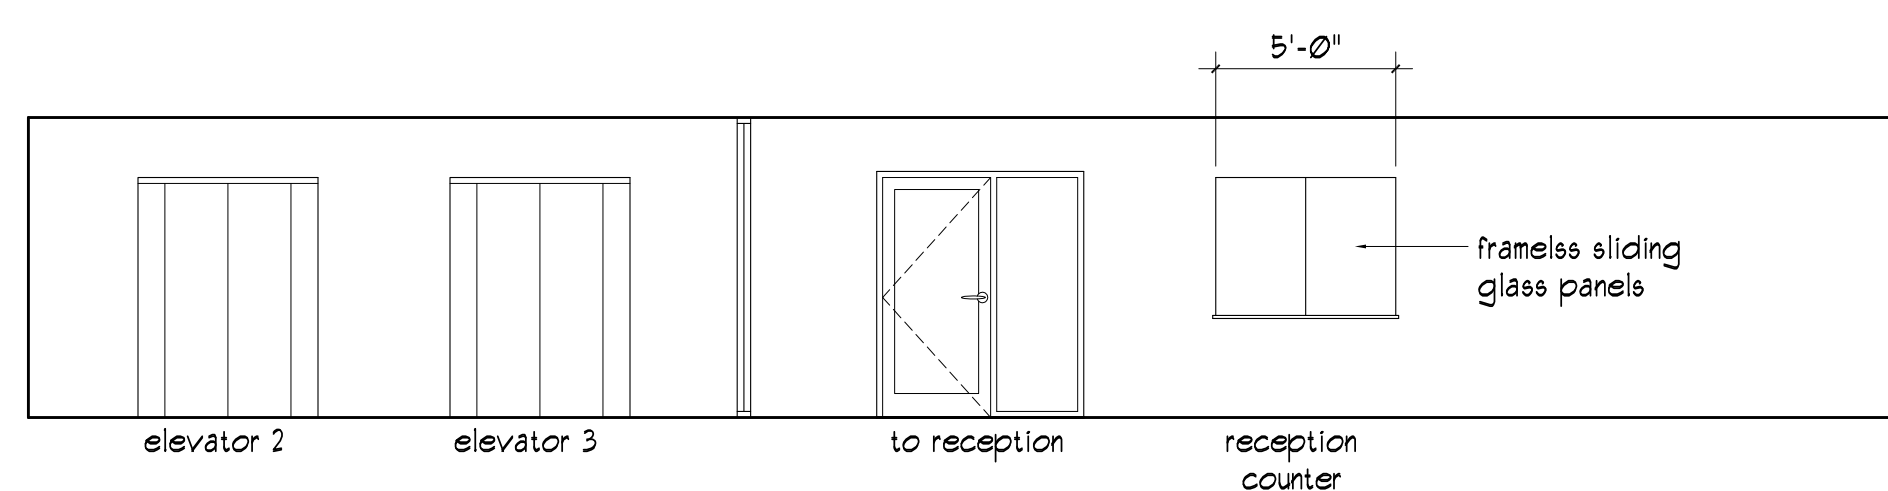


③

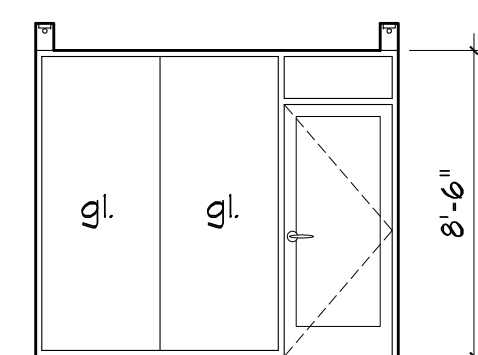


②

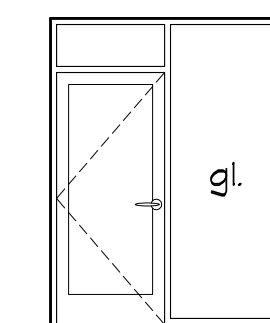

①

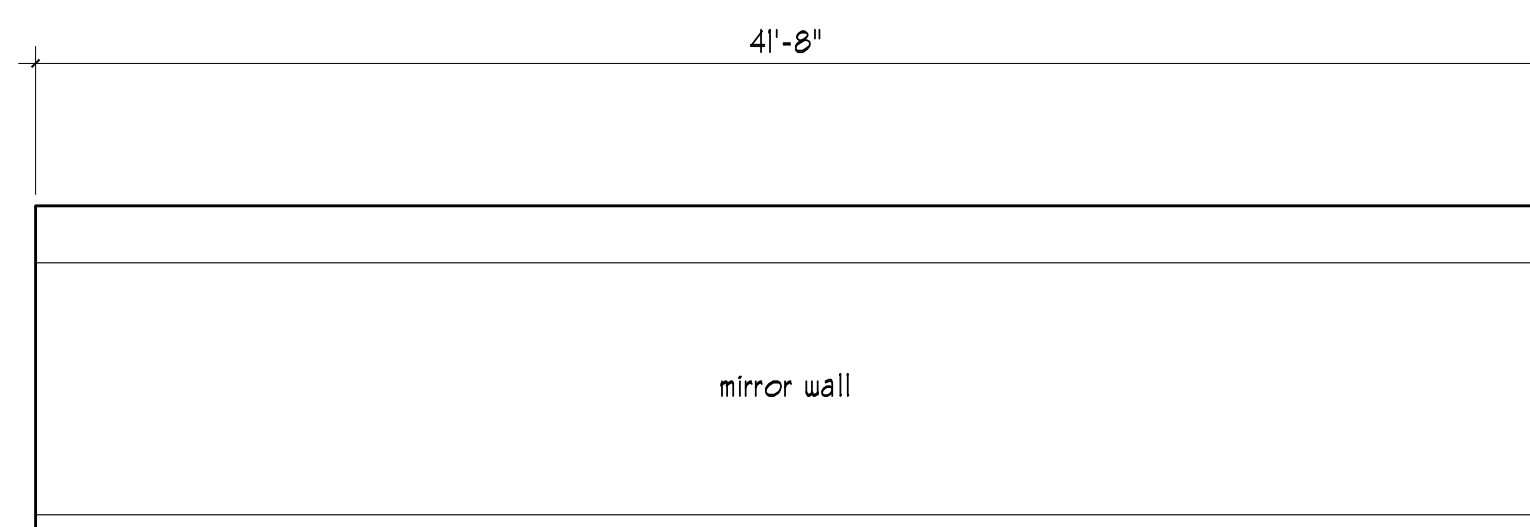


⑥

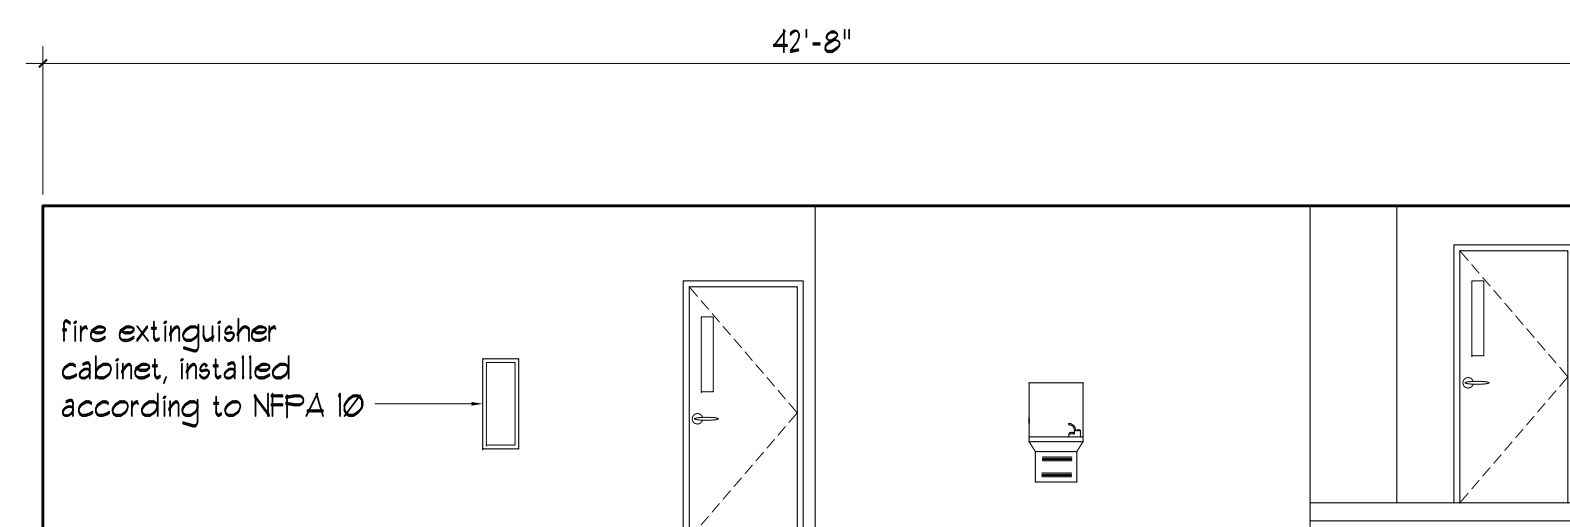


⑤


fire extinguisher cabinet

 


⑧

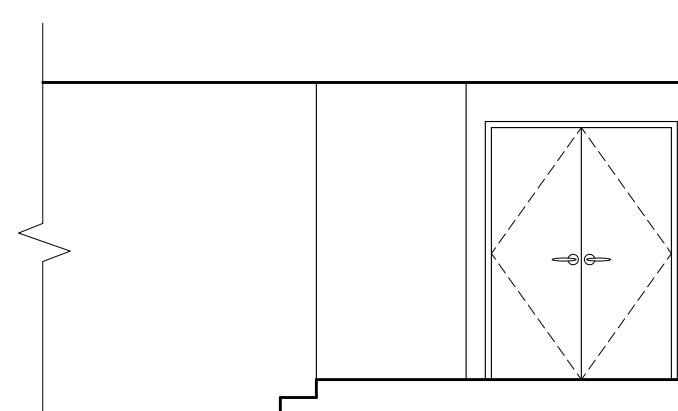

⑦

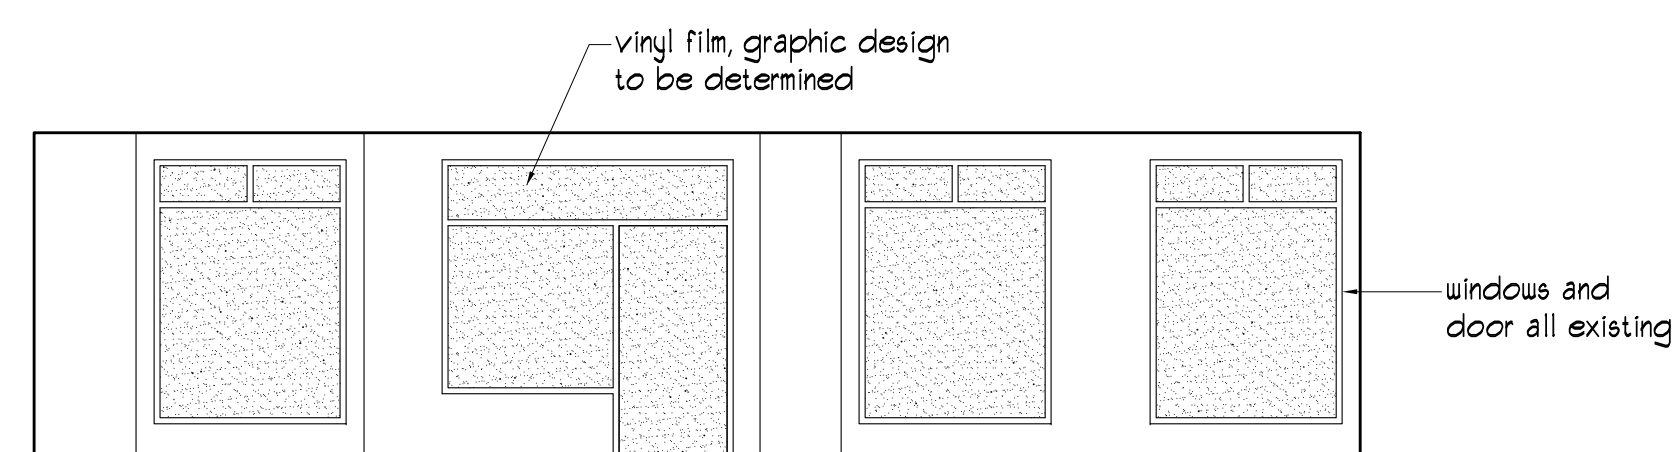

⑨

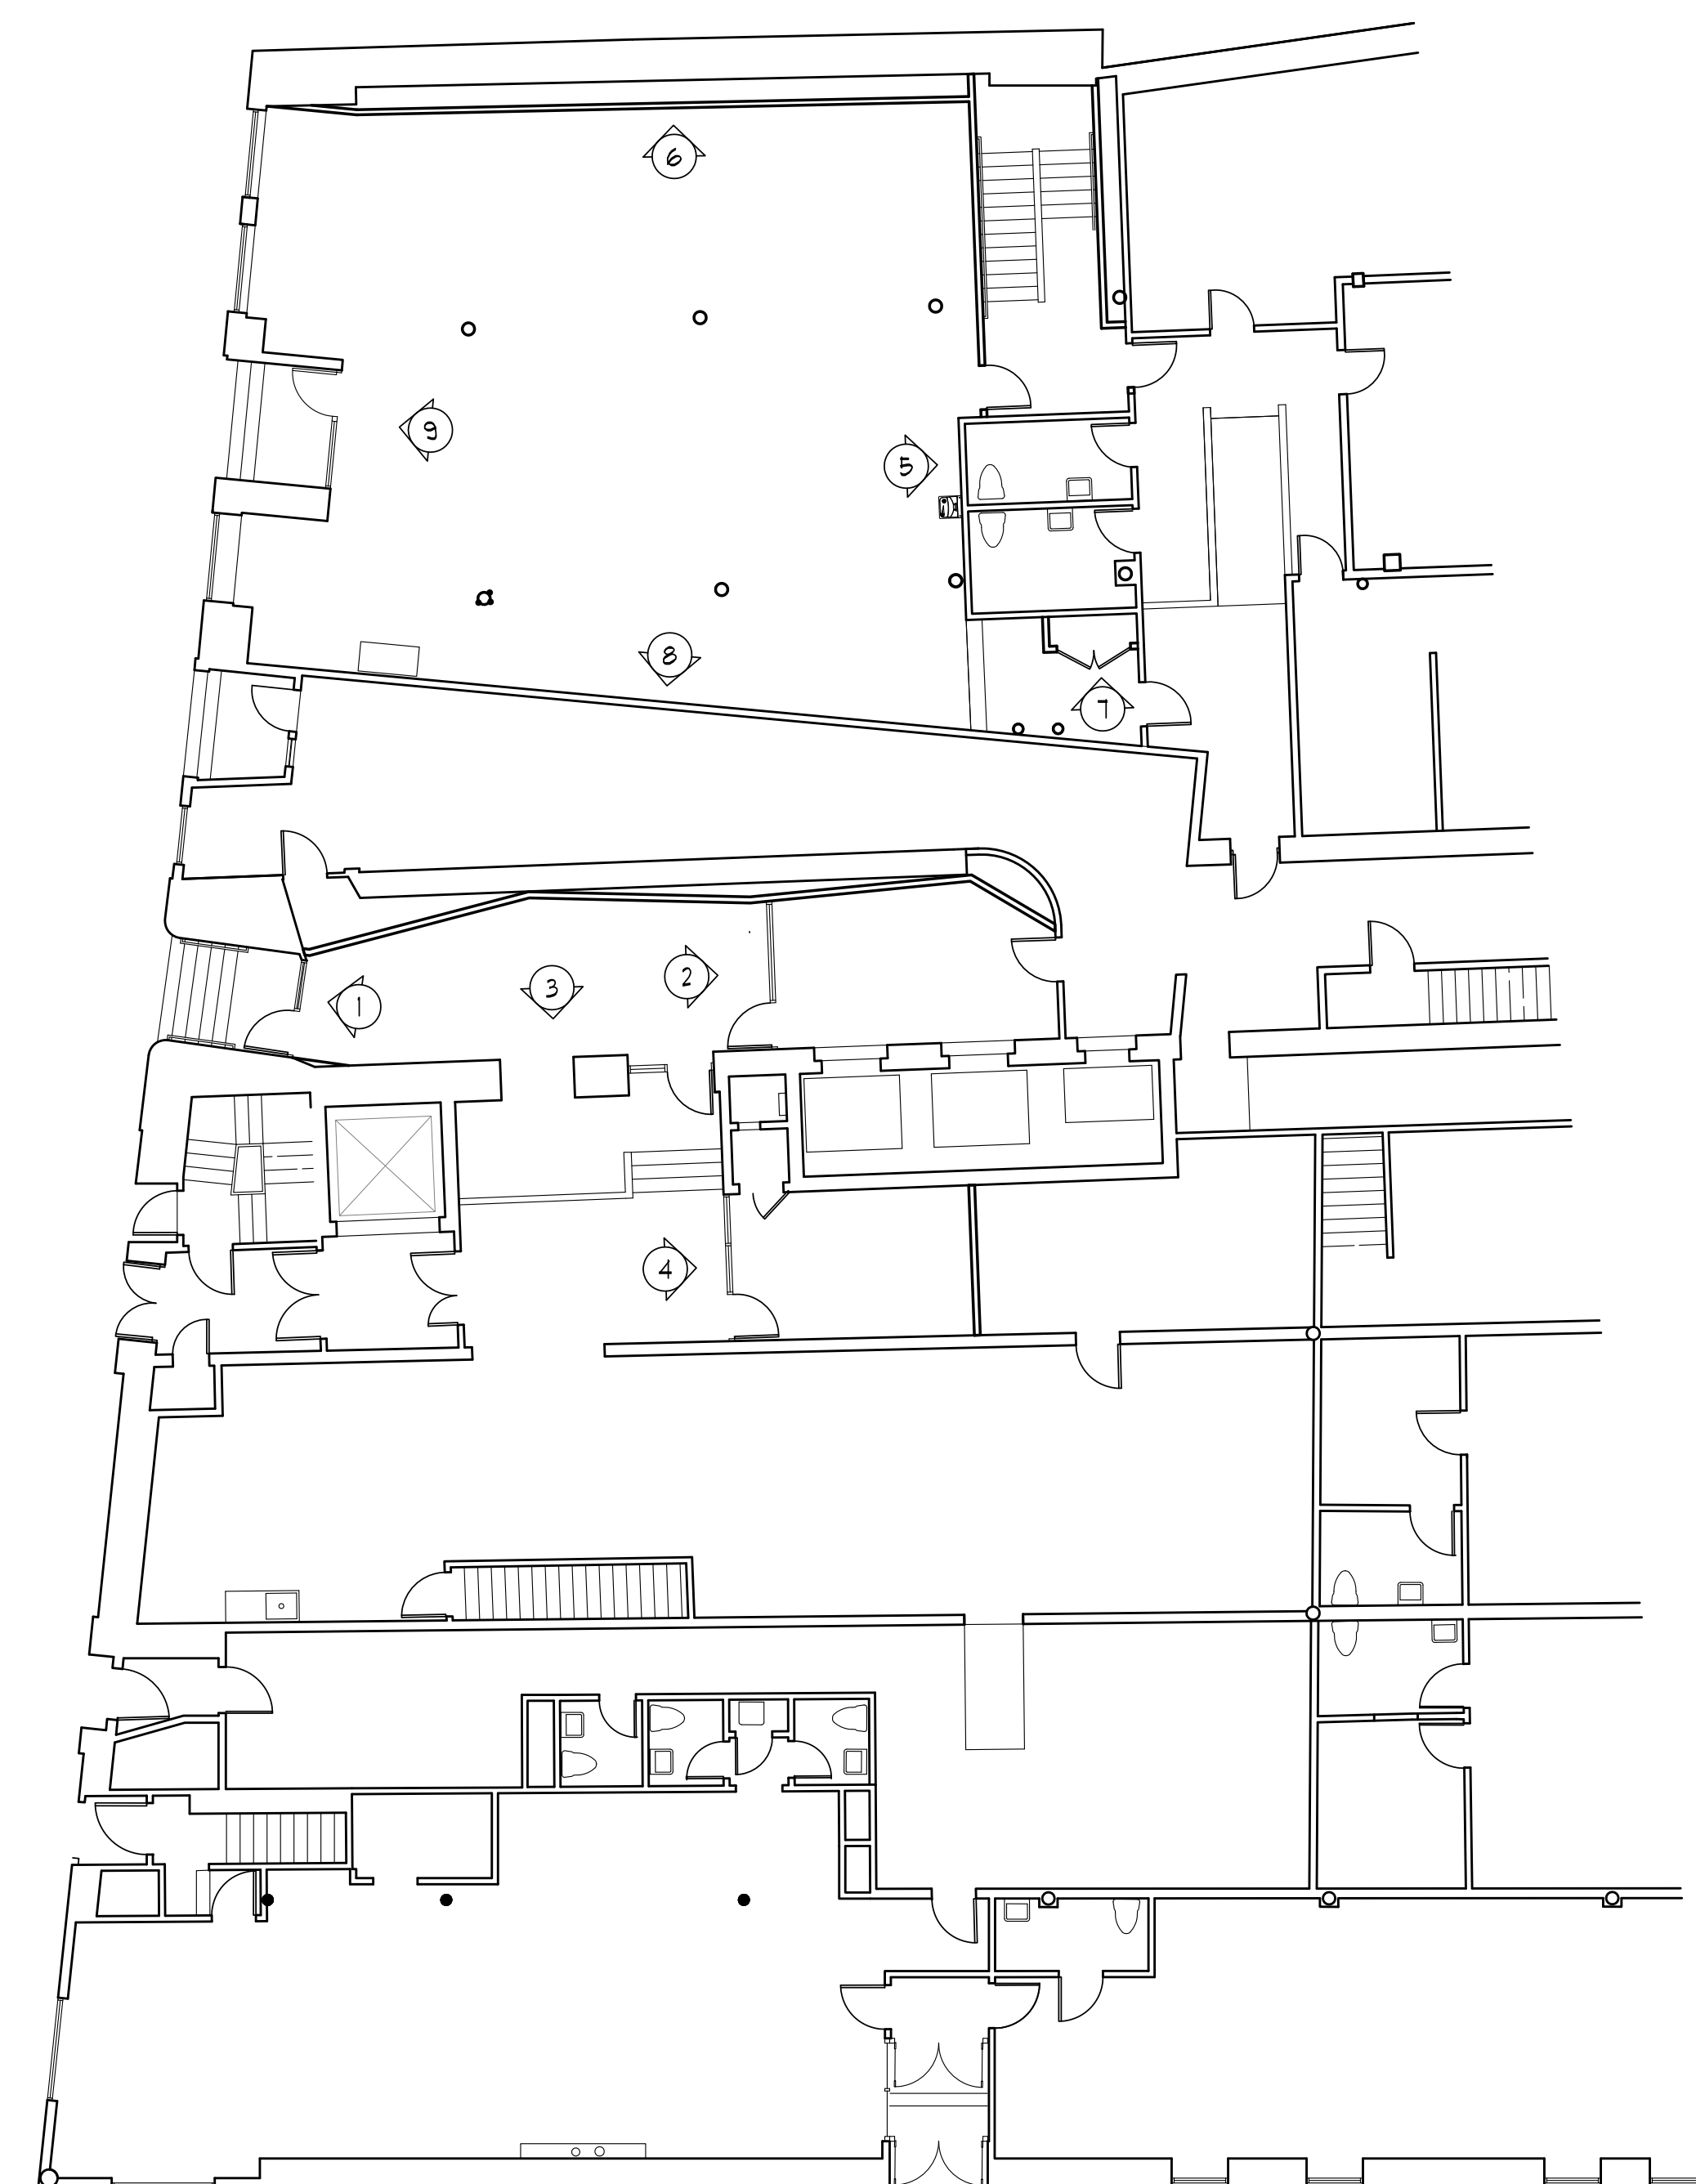

Key Plan
3/32" = 1'-0"

Interior Elevations
3/16" = 1'-0"