


- List of Drawings
- A0.01 Life Safety Plans
  - A1.01 First Floor Plan (north)
  - A1.02 First Floor Plan (south)
  - A1.03 Second Floor Plan
  - A1.04 3d Floor Plan
  - A1.05 1st Fl Reflected Ceiling Plan
  - A1.06 2nd Fl Reflected Ceiling Plan
  - A2.01 Interior Elevations
  - A2.02 Interior Elevations
  - A3.01 Stair #3, HVAC chase
  - A3.02 Stair #4
  - A4.01 Changing Rooms (Lockers)
  - A5.01 Wall Types
  - A6.01 Schedules
- Purpose of these drawings:  
permit and construction
- Date of these drawings:  
November 22, 2013


**Diversified Communications  
Proposed Tenant Improvements  
121 Free Street,  
Portland Maine, 04101**

**Stair #4**


**A3.02**

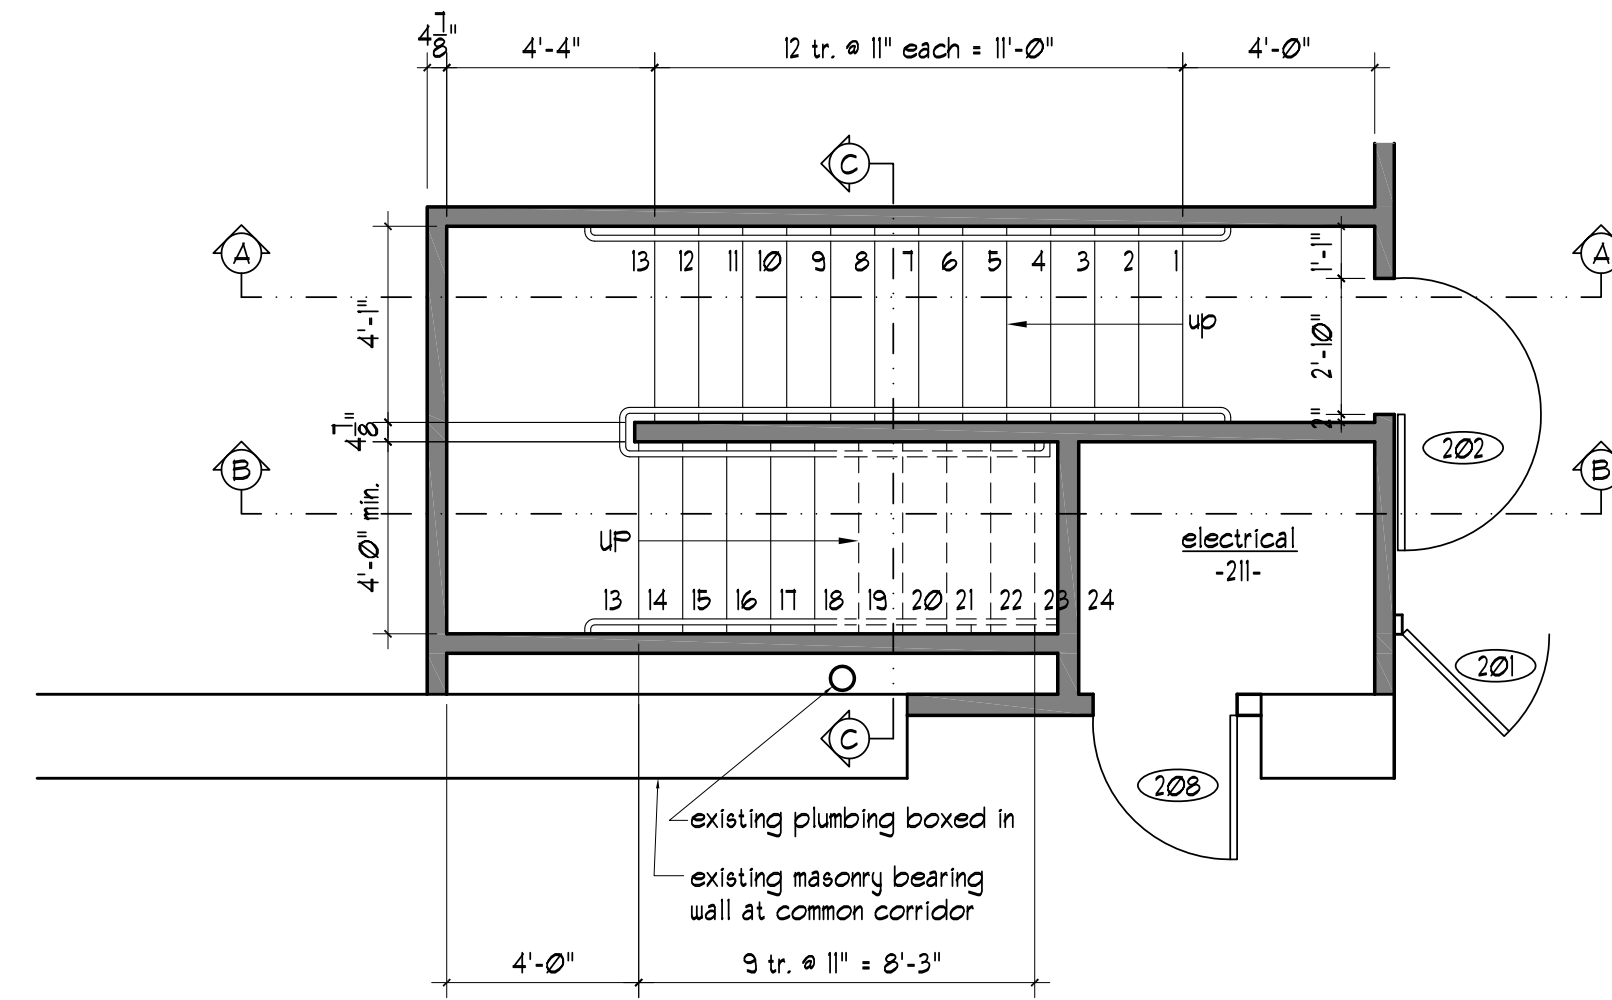


**4 Stair plan at 2nd floor**  
1/4" = 1'-0"

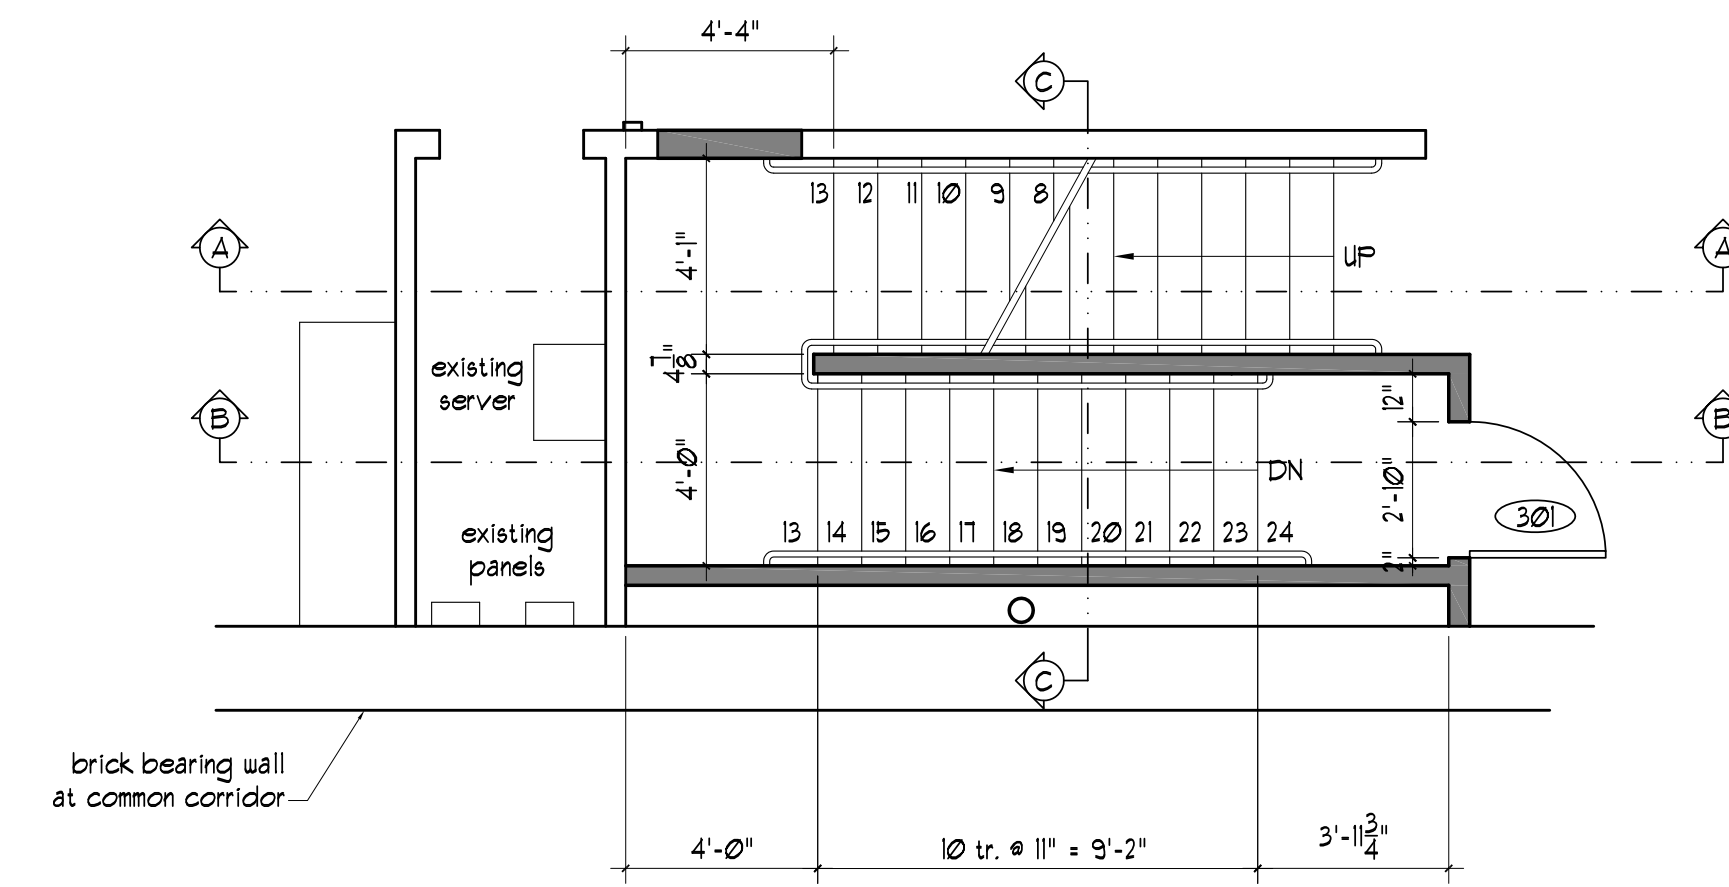


**3 Stair plan at 3rd floor**  
1/4" = 1'-0"

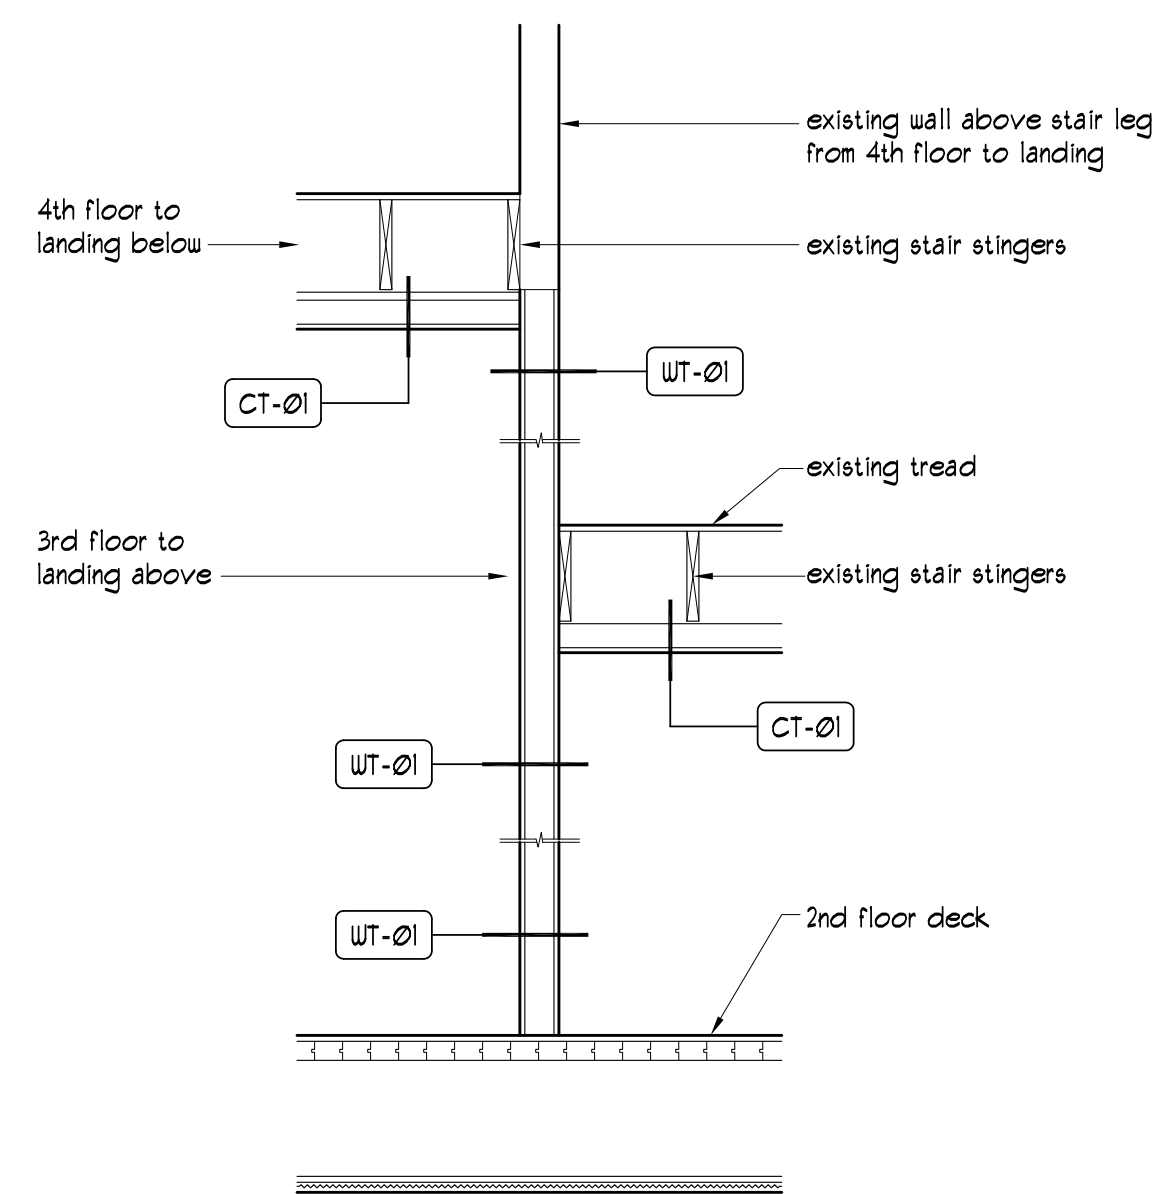

**5 Stair Section C**  
1/2" = 1'-0"

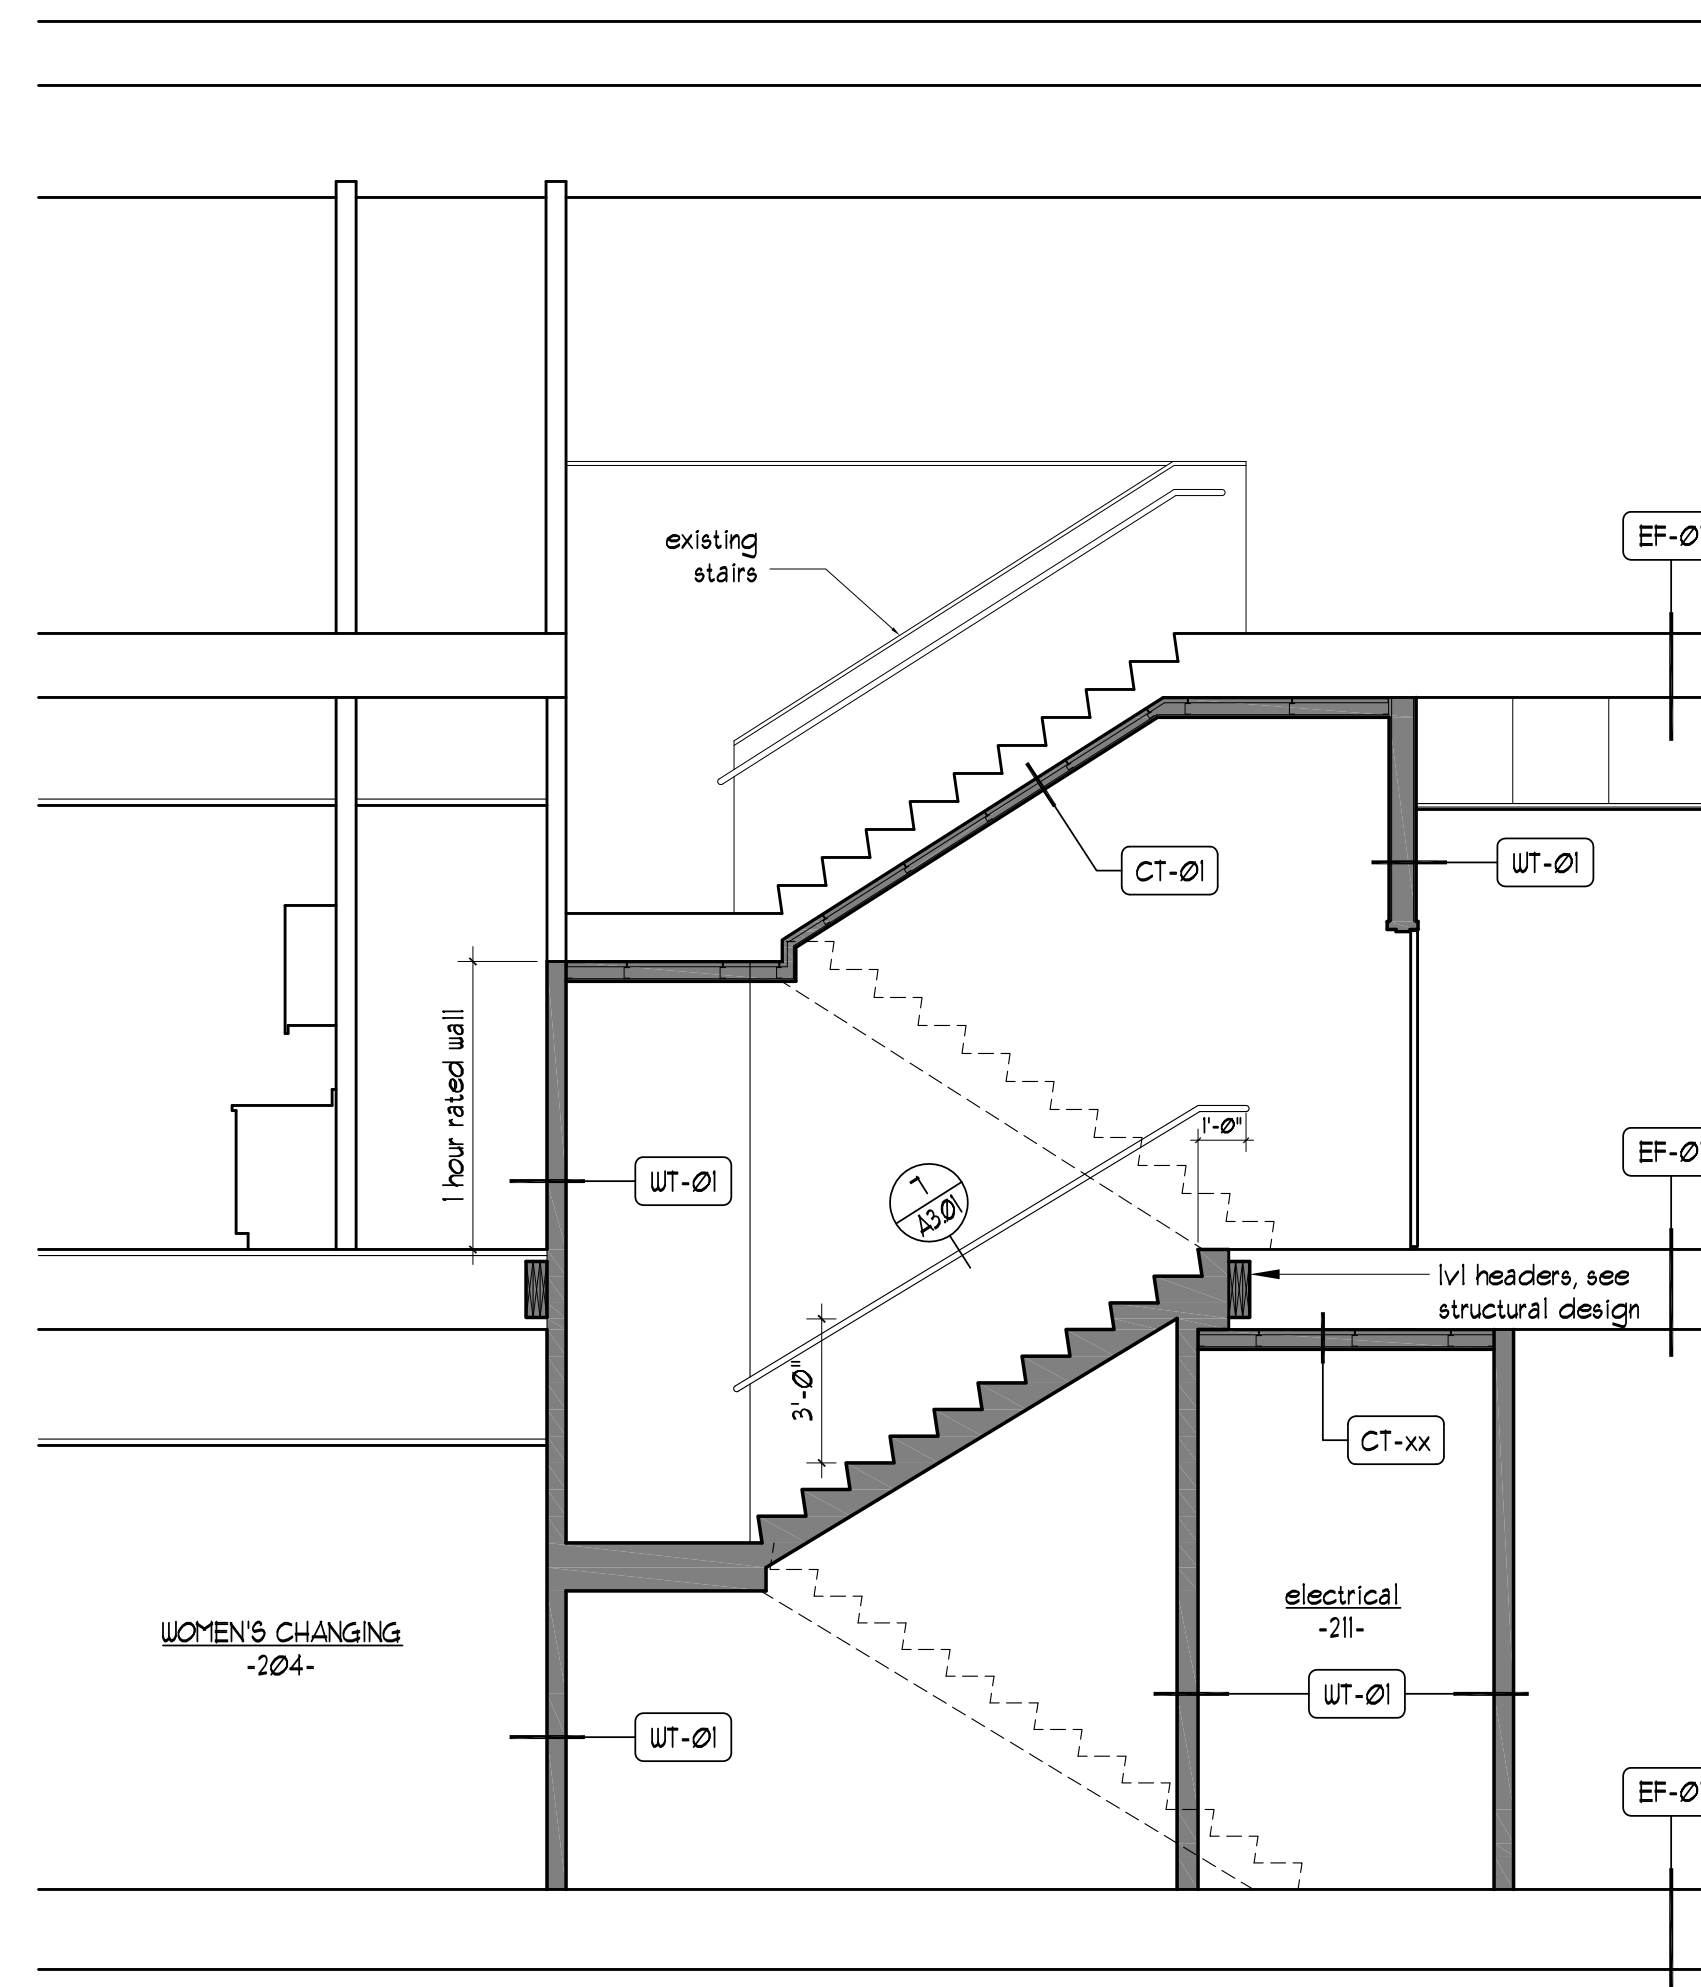

**2 Stair Section B**  
1/4" = 1'-0"

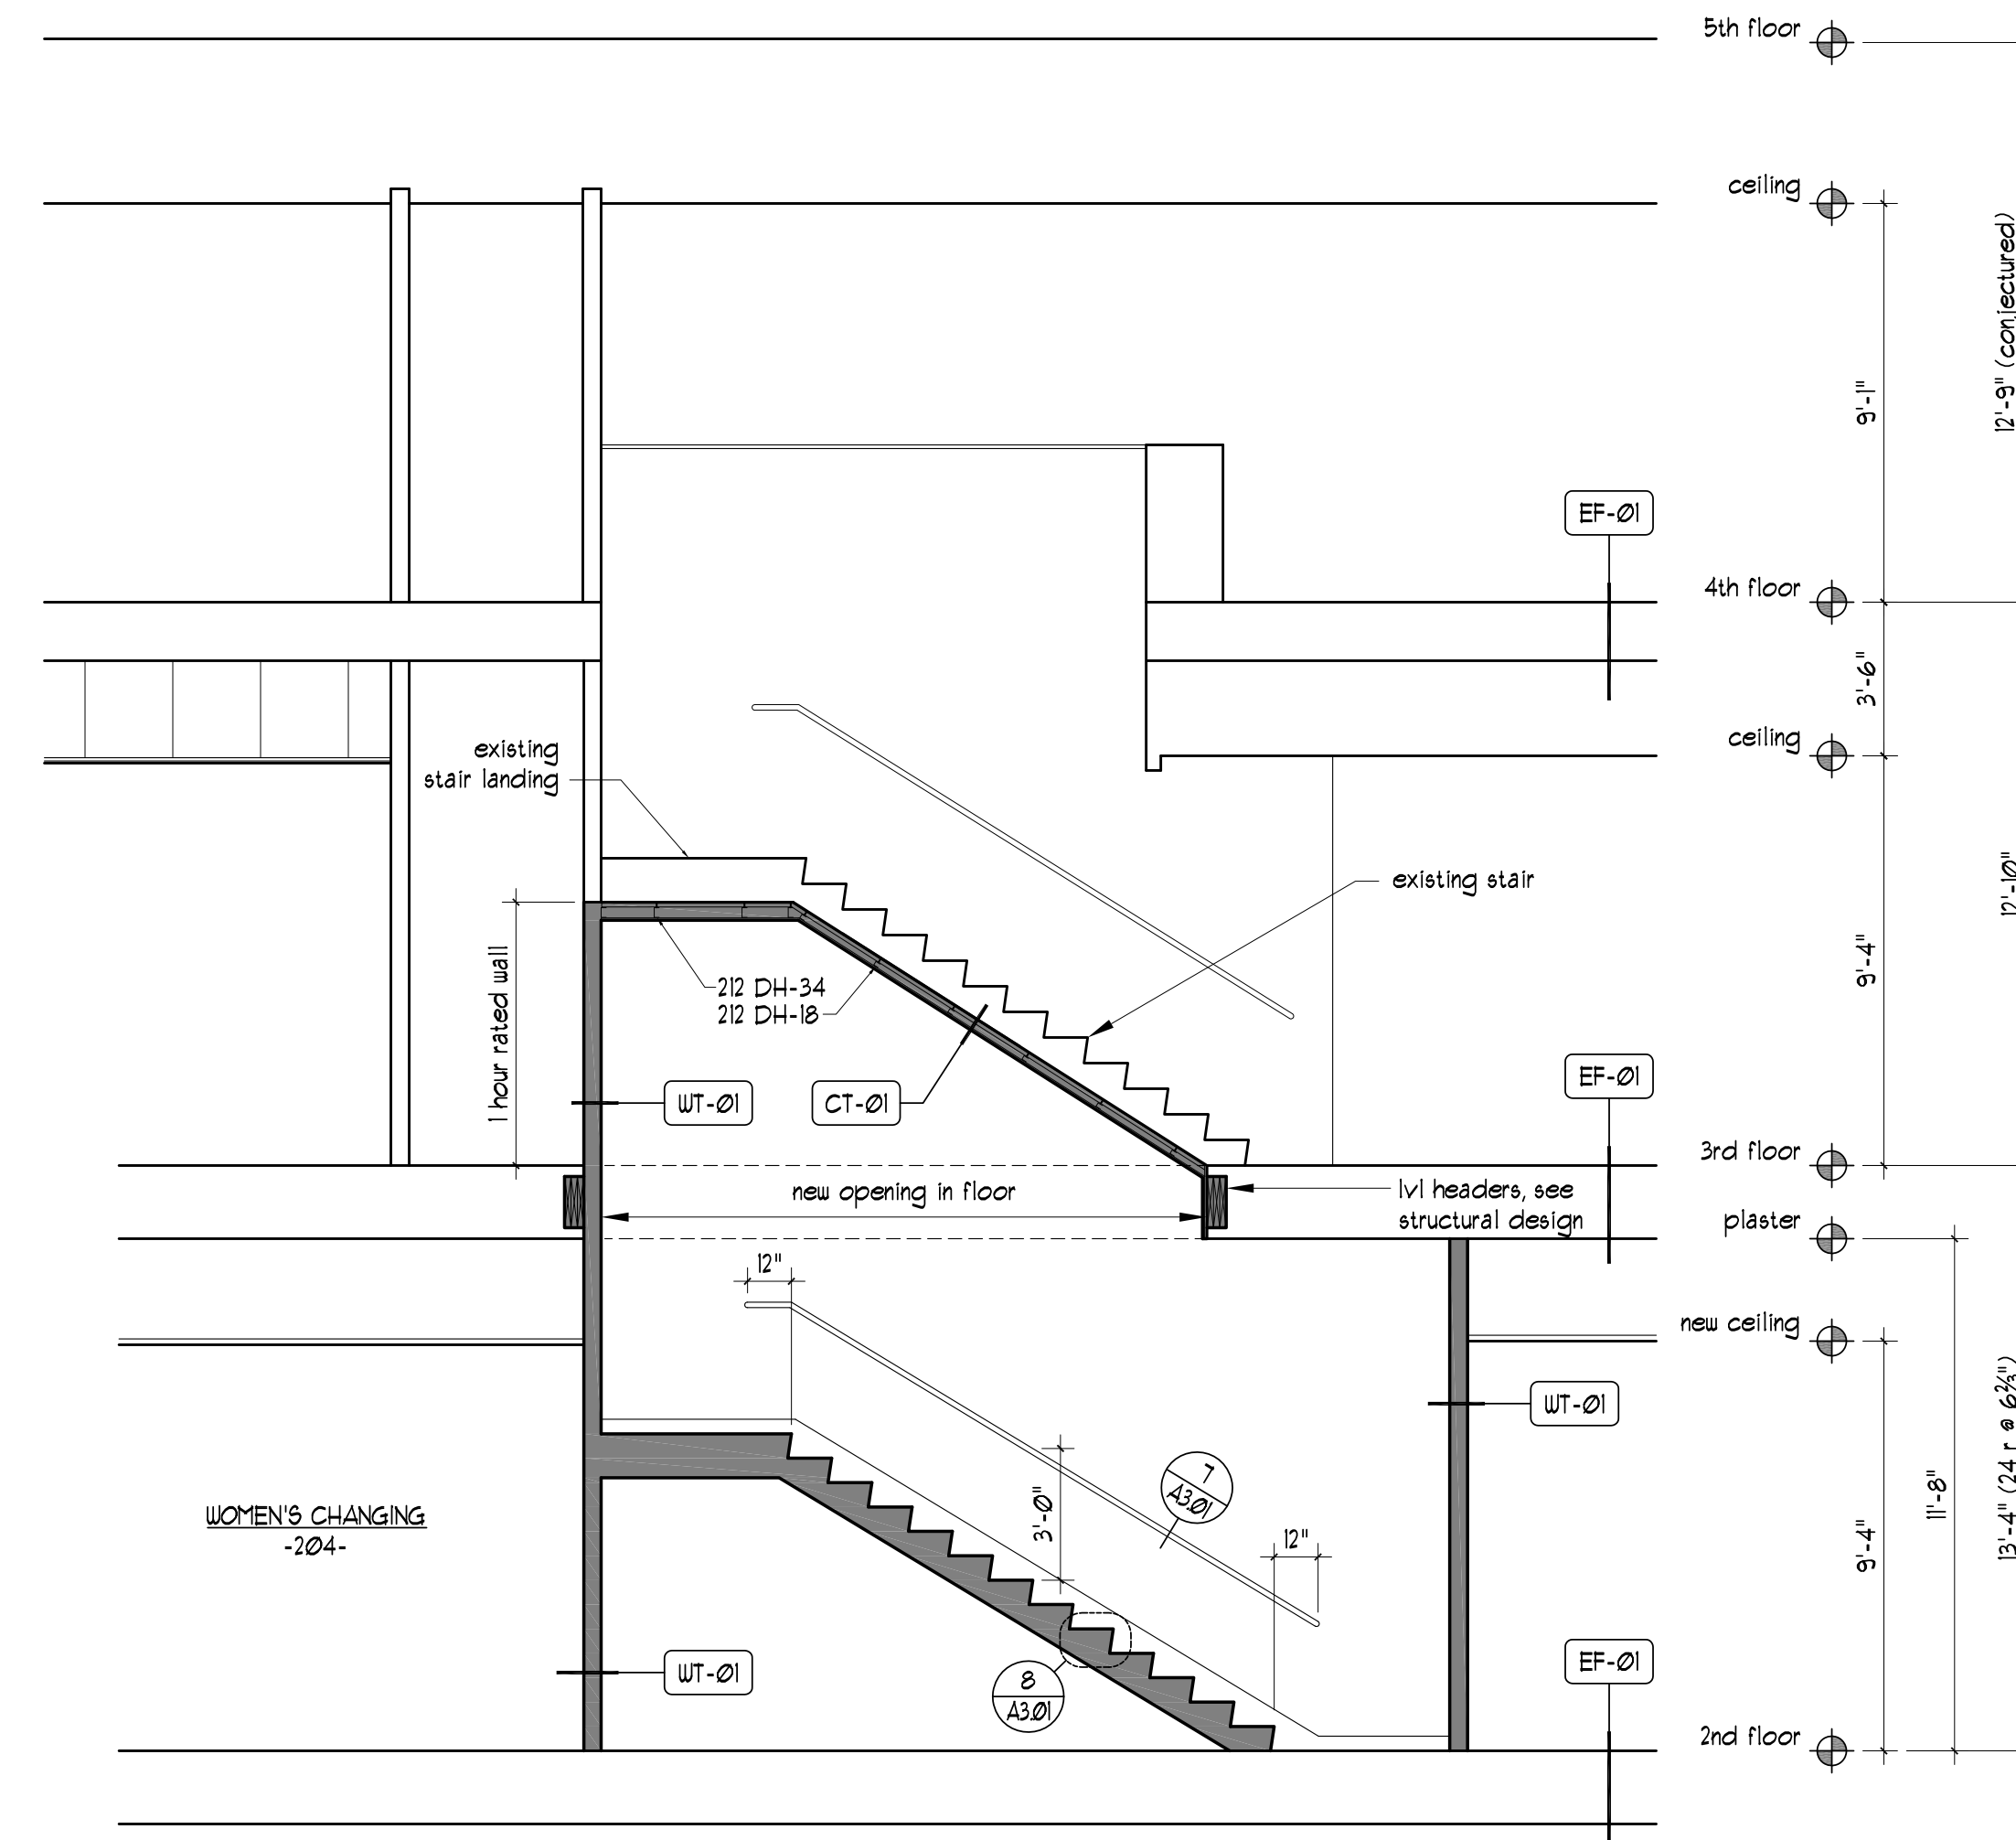

**1 Stair Section A**  
1/4" = 1'-0"

