


FINISH SCHEDULE					
Room	RM. #	Floor	Base	Walls	Notes
Zumba, Cardio, Yoga		Fitness Floor 01	Vinyl	gypsum board/mirrors	verify existing subfloor is level
Raised Area	106a	Carpet 1	Vinyl	gypsum board	
Stair #3	107	Carpet 3	Wood	gypsum board	
Recliving	114	Carpet 4	Vinyl	gypsum board	
Reception Lobby	100	Tile 3	Tile	gypsum board	
Reception	102/103	Carpet 1	Vinyl	gypsum board	
Seth's Office	104	Carpet 1	Vinyl	gypsum board	
Fitness Room	202	Fitness Floor 02	Vinyl	gypsum board/mirrors	verify existing subfloor is level
Demarkated Egress	203	Carpet 1+2	Vinyl	gypsum board	
Men's Changing Room	203	Tile 1	Tile 1	gypsum board	moisture resistant gypsum board
Men's Showers	203	Tile 2	Tile 2	tile/ gypsum board	moisture resistant gypsum board
Women's Changing Room	204	Tile 1	Tile 1	gypsum board	moisture resistant gypsum board
Women's Showers	204	Tile 2	Tile 2	tile/ gypsum board	moisture resistant gypsum board
Lunch Room	207	Carpet 1+2	Vinyl	gypsum board	
Kitchenette	208	marmoleum	Vinyl	gypsum board	
AV Storage	209	VCT	Vinyl	gypsum board	
Storage	210	VCT	Vinyl	gypsum board	
Electrical	211	VCT	Vinyl	gypsum board	
Stair #4	214	Carpet 3	Wood	gypsum board	
Fitness Floor 01: Gerflor Taraflex 7.0 Sport M					
Fitness Floor 02: 8mm Rolled Rubber					
Tile 1: 12x12 nominal floor tile					
Tile 2: 2x2 nominal mosaic					
Tile 3: Ann Sacks, Cirrus porcelain flooring, 16" x 24"					
Carpet 1: J&J Invision Mache Trace Modular (Tile)					
Carpet 2: J&J Invision Mache Pulp Modular (Tile)					
Carpet 3: J&J Invision Mache (Broadloom)					
Carpet 4: Water hog style carpet					

DOOR SCHEDULE																			
MARK	ROOM NAME	DOOR							FRAME				HARDWARE						REMARKS
		Type	Material	Label	Width	Height	Thickness	Finish	Type	Label	Material	Finish	Hrdur. Func	Panic Hardware	Card Reader	Door Closer	Magnetic Hold		
201	LUNCH ROOM	FG	METAL	1 HOUR	6'-0"	7'-0"	1 3/4"	paint	2	1 HOUR	metal	paint	---	YES	YES	YES	NO		
202	STAIR #4	F	WOOD SC	1 HOUR	2'-10"	7'-0"	1 3/4"	paint	1	1 HOUR	metal	paint	---	NO	NO	YES	YES		
203	STAIR #3	VF	WOOD SC	1 HOUR	3'-0"	7'-0"	1 3/4"	paint	1	1 HOUR	metal	paint	---	NO	NO	YES	NO		
204	DEMARKATED EGRESS	FG	METAL	1 HOUR	6'-0"	7'-0"	1 3/4"	paint	2	1 HOUR	metal	paint	---	YES	NO	YES	NO		
205	MEN'S CHANGING ROOM	F	WOOD SC	NONE	3'-0"	7'-0"	1 3/4"	paint	1	NONE	metal	paint	---	NO	NO	YES	NO		
206	WOMEN'S CHANGING ROOM	F	WOOD SC	NONE	3'-0"	7'-0"	1 3/4"	paint	1	NONE	metal	paint	---	NO	NO	YES	NO		
207	COMMON LOBBY	FG	METAL	NONE	3'-0"	7'-0"	1 3/4"	paint	3	NONE	metal	paint	---	YES	YES	YES	NO		
208	ELECTRICAL CLOSET	F	WOOD SC	NONE	3'-0"	7'-0"	1 3/4"	paint	1	NONE	metal	paint	---	NO	NO	?	NO		
209	PANTRY	F	WOOD SC	NONE	2'-6"	7'-0"	1 3/4"	paint	1	NONE	metal	paint	---	NO	NO	NO	NO		
210	STORAGE	F	WOOD SC	NONE	3'-0"	7'-0"	1 3/4"	paint	---	NONE	none	---	---	NO	NO	NO	NO		
211	AV STORAGE	F	WOOD SC	NONE	3'-0"	7'-0"	1 3/4"	paint	1	NONE	metal	paint	---	NO	NO	NO	NO		
212	FITNESS ROOM	existing	---	---	---	---	---	---	---	---	---	---	---	---	---	---	---		
213	Changing Room Storage	F	WOOD SC	NONE	2'-6"	7'-0"	1 3/4"	paint	1	NONE	metal	paint	---	NO	NO	NO	NO		
101	MAIN LOBBY BUILDING	VF	METAL	1/2 HOUR	3'-0"	7'-0"	1 3/4"	paint	1	1/2 HOUR	metal	paint	---	YES	YES	YES	NO		
102	ZUMBA, YOGA, CARDIO	VF	WOOD SC	1 HOUR	3'-0"	7'-0"	1 3/4"	paint	1	1 HOUR	metal	paint	---	YES	NO	YES	NO		
103	STAIR #4	VF	WOOD SC	1 HOUR	3'-0"	7'-0"	1 3/4"	paint	1	1 HOUR	metal	paint	---	NO	YES	YES	NO		
104	ZUMBA, YOGA, CARDIO	VF	WOOD SC	1 HOUR	3'-0"	7'-0"	1 3/4"	paint	1	1 HOUR	metal	paint	---	NO	NO	YES	NO		
105	ELEVATOR LOBBY	FG	ALUMINUM/GLASS	NONE	3'-0"	7'-0"	-	paint	3	NONE	metal	paint	---	NO	YES	YES	NO		
106	RECEPTION	FG	METAL	1/2 HOUR	3'-0"	6'-8"	1 3/4"	clear anodized	3	1/2 HOUR	metal	clear anodized	---	NO	NO	YES	NO		
107	MAIN ENTRY	FG	ALUMINUM/GLASS	NONE	3'-0"	7'-0"	-	note 2	3	NONE	aluminum	note 2	---	NO	NO	YES	NO		
108	BETH'S OFFICE	FG	ALUMINUM/GLASS	NONE	3'-0"	7'-0"	-	clear anodized	3	NONE	aluminum	clear anodized	---	NO	NO	NO	NO		
109	CLOSET	F	WOOD SC	NONE	5'-0"	7'-0"	1 3/4"	paint	2	NONE	metal	paint	---	NO	NO	---	NO		
110	ZUMBA, YOGA, CARDIO	existing	---	---	---	---	---	---	---	---	---	---	---	YES	---	---	---		
111	SPINNAKER ENTRY	existing	---	---	---	---	---	---	---	---	---	---	---	---	YES	---	---		
112	Rated Access Enclosure	VF	WOOD SC	1 HOUR	3'-0"	7'-0"	1 3/4"	paint	1	1 HOUR	metal	paint	---	YES	NO	YES	NO		
301	STAIR #4	VF	WOOD SC	1 HOUR	2'-10"	7'-0"	1 3/4"	paint	1	1 HOUR	metal	paint	---	YES	NO	YES	NO		


**NOTES**

- All Doors to be provided with ADA compliant hardware, including lever operators, closers, and thresholds as called for in the door hardware schedule
- Color, rail and style layout for entry door to be approved by City of Portland Historic Preservation Department Staff prior to installation.

**I Door Schedule**  
1/4" = 1'-0"

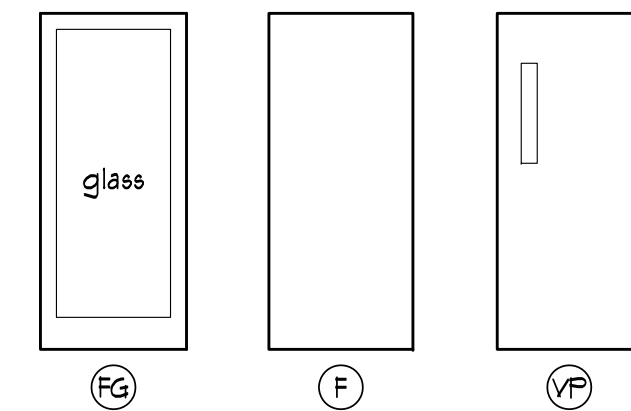


**2 Door Types**  
1/4" = 1'-0"

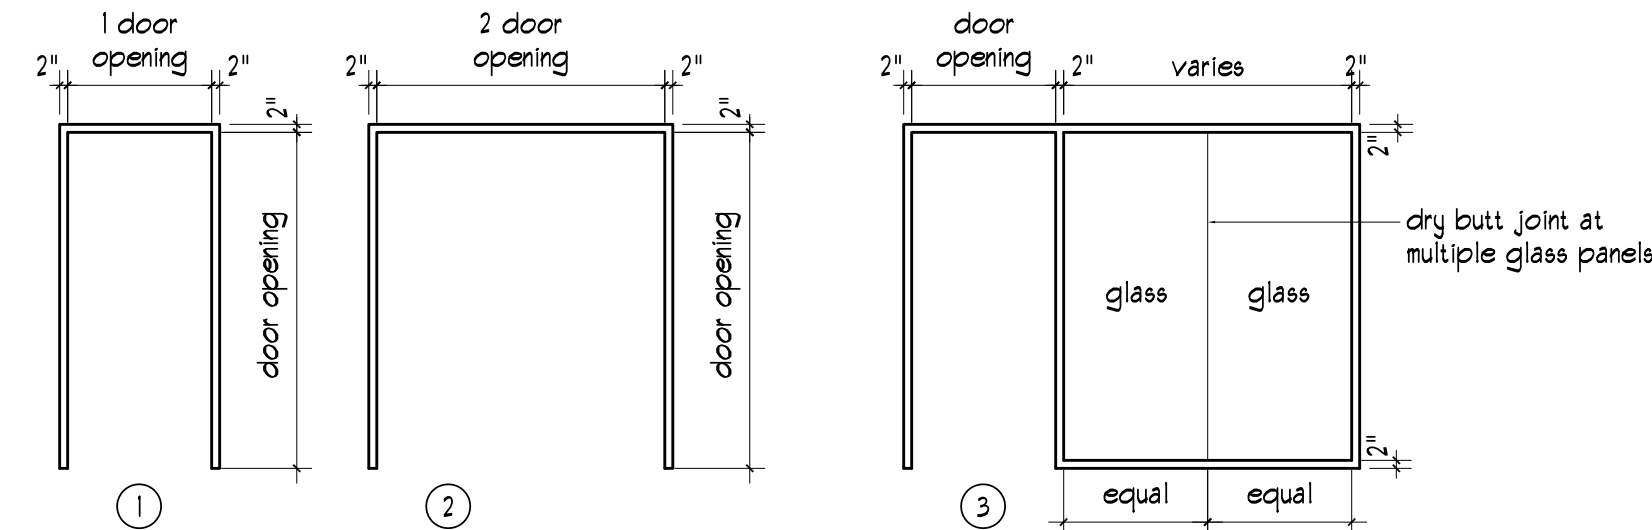

**3 Door Frame Types**  
1/4" = 1'-0"

Revision, 12-16-2013:  
1. Added 1 hour rated fire access enclosure per NFPA 101 section 7.1.3.1. Walls to be 1 hour rated. Additional door 112 and frame to be 1 hour rated

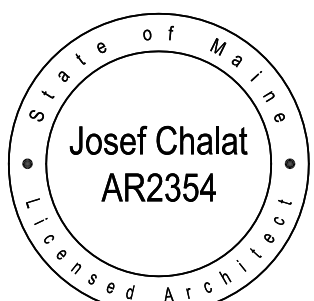

**AZIMUTH LLC**  
josef chalata architect  
327 ocean house road  
Cape Elizabeth, Maine  
Maine Licensed Architect  
office 207 799 0404  
cell 207 318 9234  
e: azimuth@maine.com

- List of Drawings
- A0.01 Life Safety Plans
  - A1.01 First Floor Plan (north)
  - A1.02 First Floor Plan (south)
  - A1.03 Second Floor Plan
  - A1.04 3d Floor Plan
  - A1.05 1st Fl. Reflected Ceiling Plan
  - A1.06 2nd Fl. Reflected Ceiling Plan
  - A2.01 Interior Elevations
  - A2.02 Interior Elevations
  - A3.01 Stair #3, HVAC chase
  - A3.02 Stair #4
  - A4.01 Changing Rooms (Lockers)
  - A5.01 Wall Types
  - A6.01 Schedules
- Purpose of these drawings:  
permit and construction
- Date of these drawings:  
November 22, 2013

Diversified Communications  
Proposed Tenant Improvements  
121 Free Street,  
Portland Maine, 04101

Door Schedule

A6.01