


# Attachment B

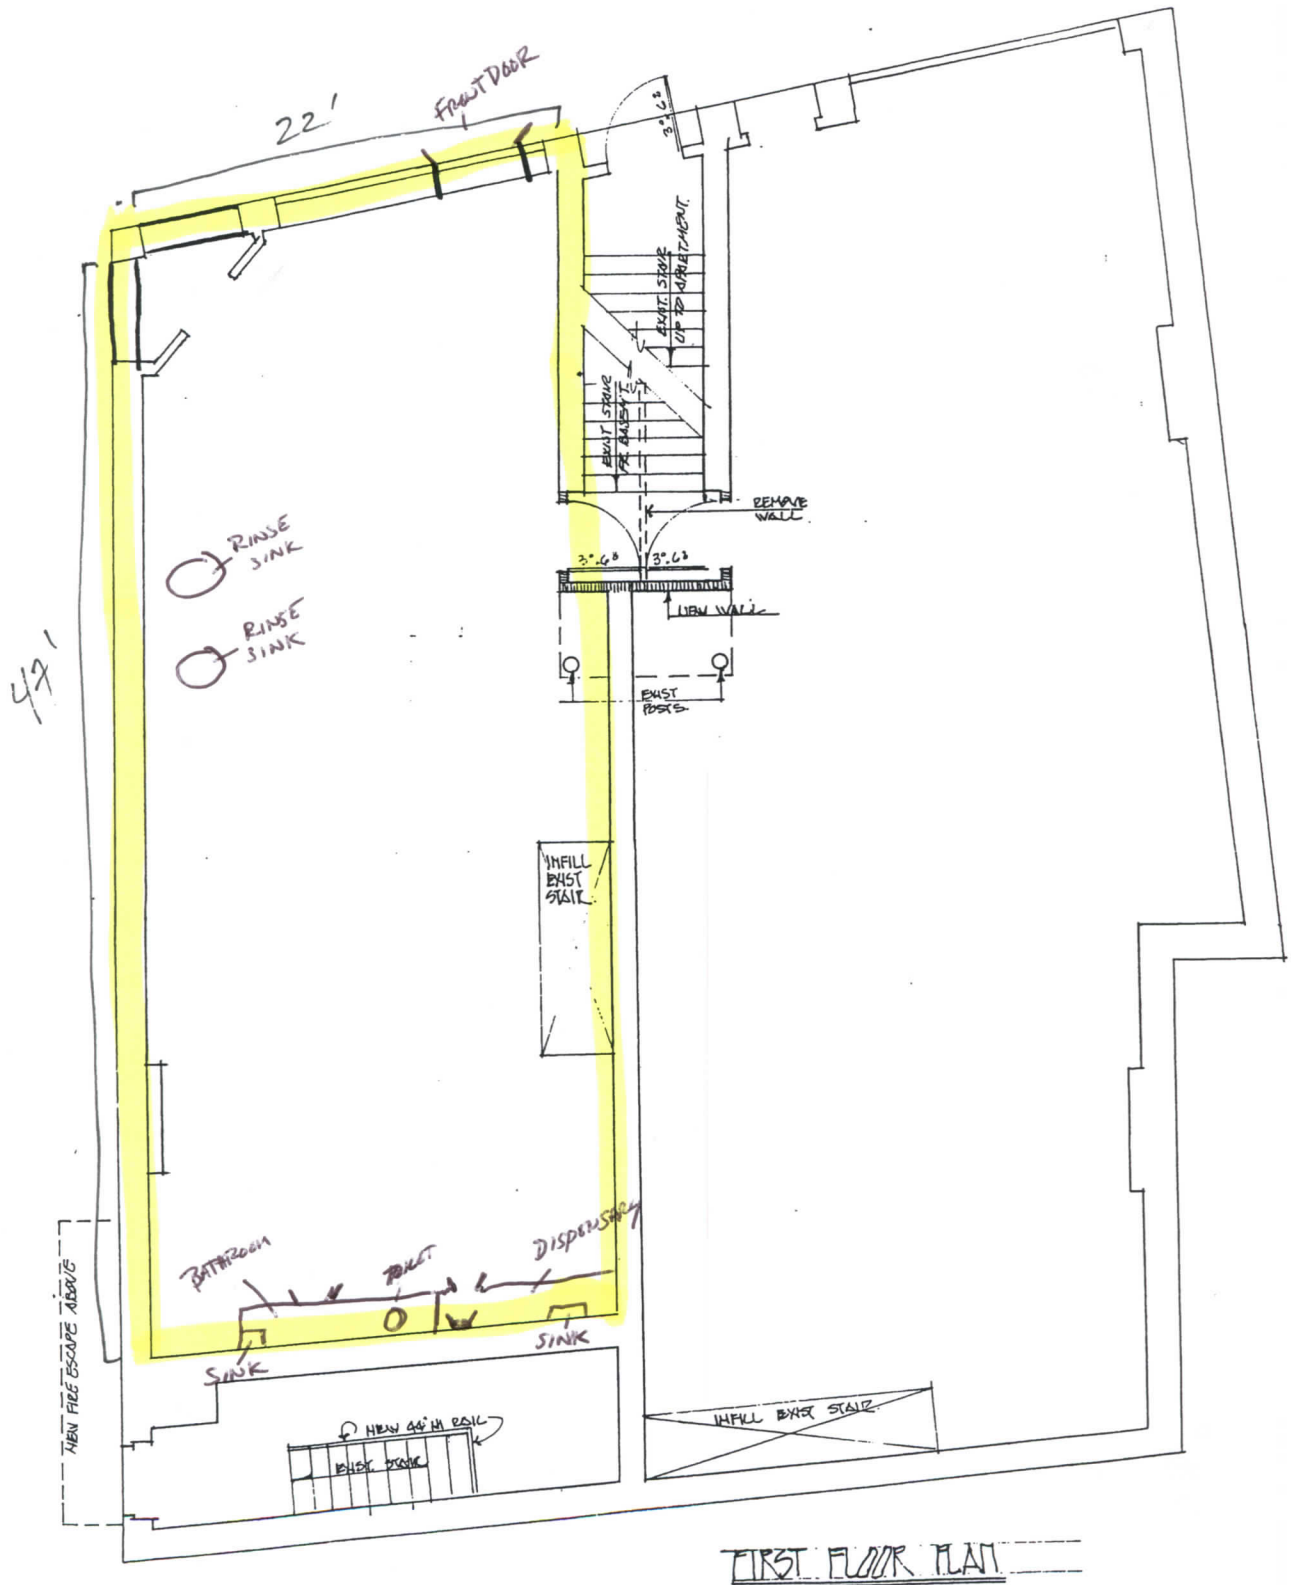

FIRST FLOOR PLAN