




**5 RESTROOM ELEVATION**  
A4.1 SCALE: 1/4" = 1'-0"

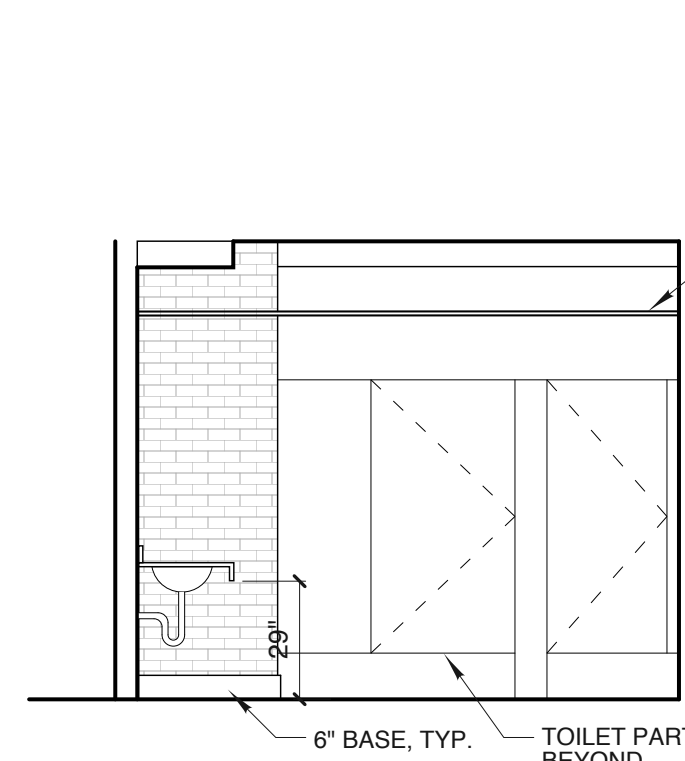


**4 RESTROOM ELEVATION**  
A4.1 SCALE: 1/4" = 1'-0"

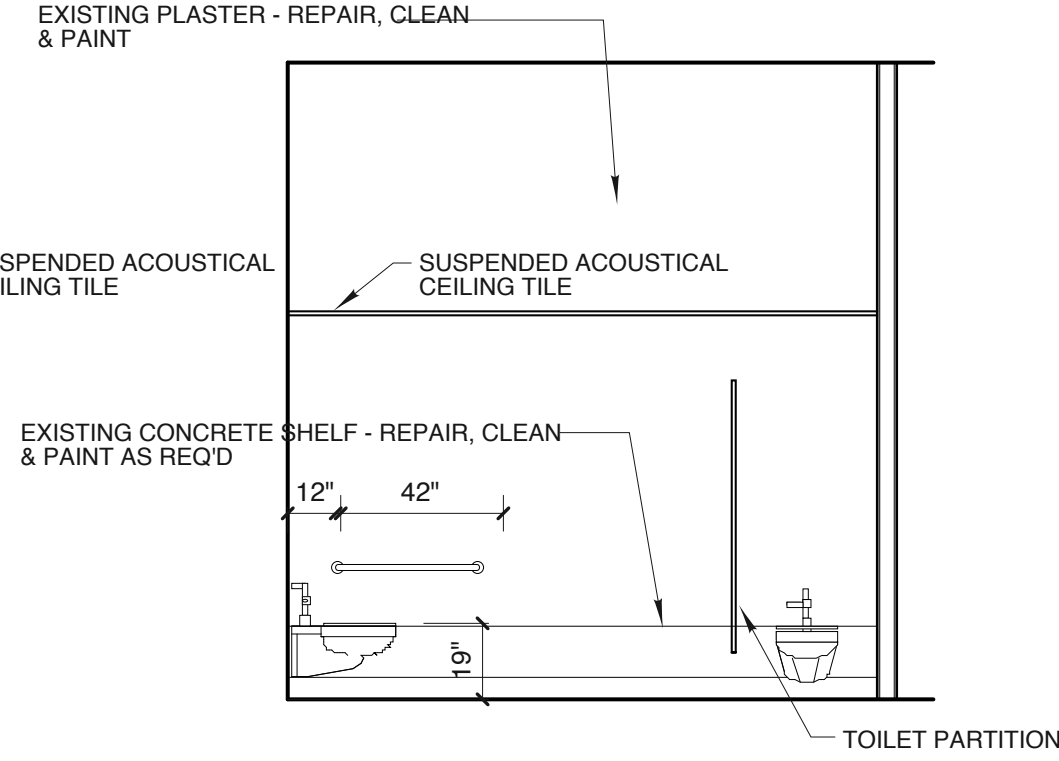


**3 RESTROOM ELEVATION**  
A4.1 SCALE: 1/4" = 1'-0"

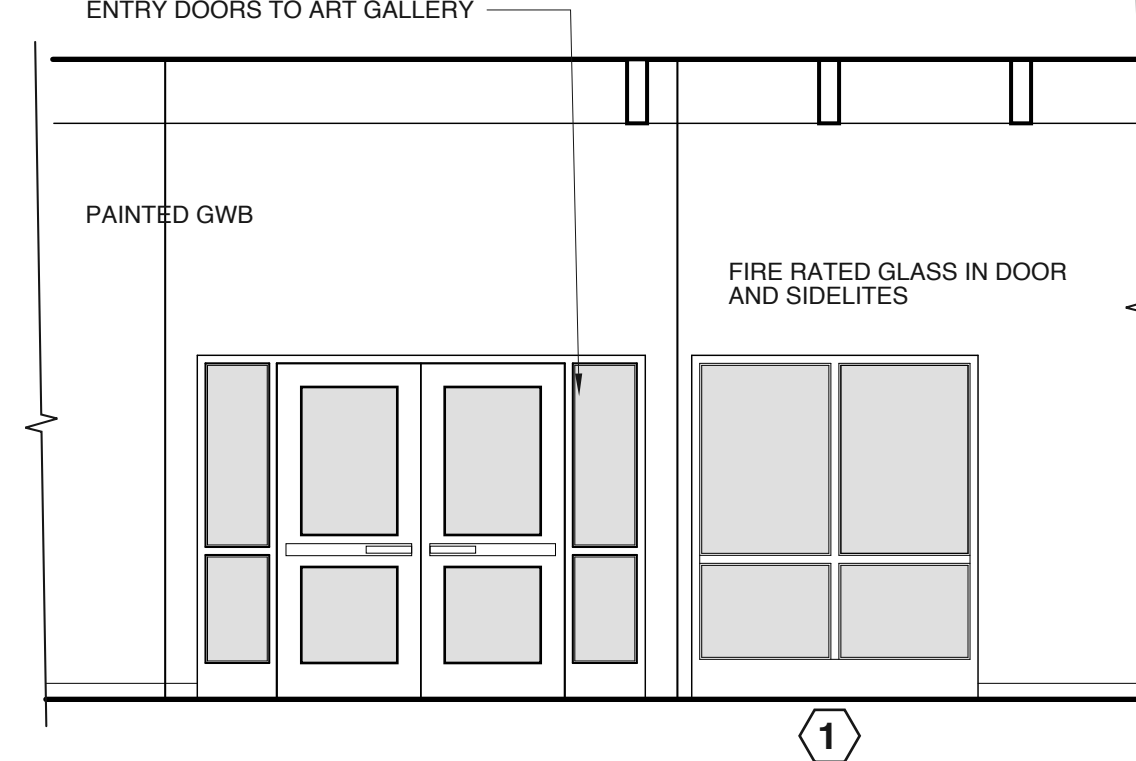


**2 GALLERY STAIR / EXIT ELEVATION**  
A4.1 SCALE: 1/4" = 1'-0"

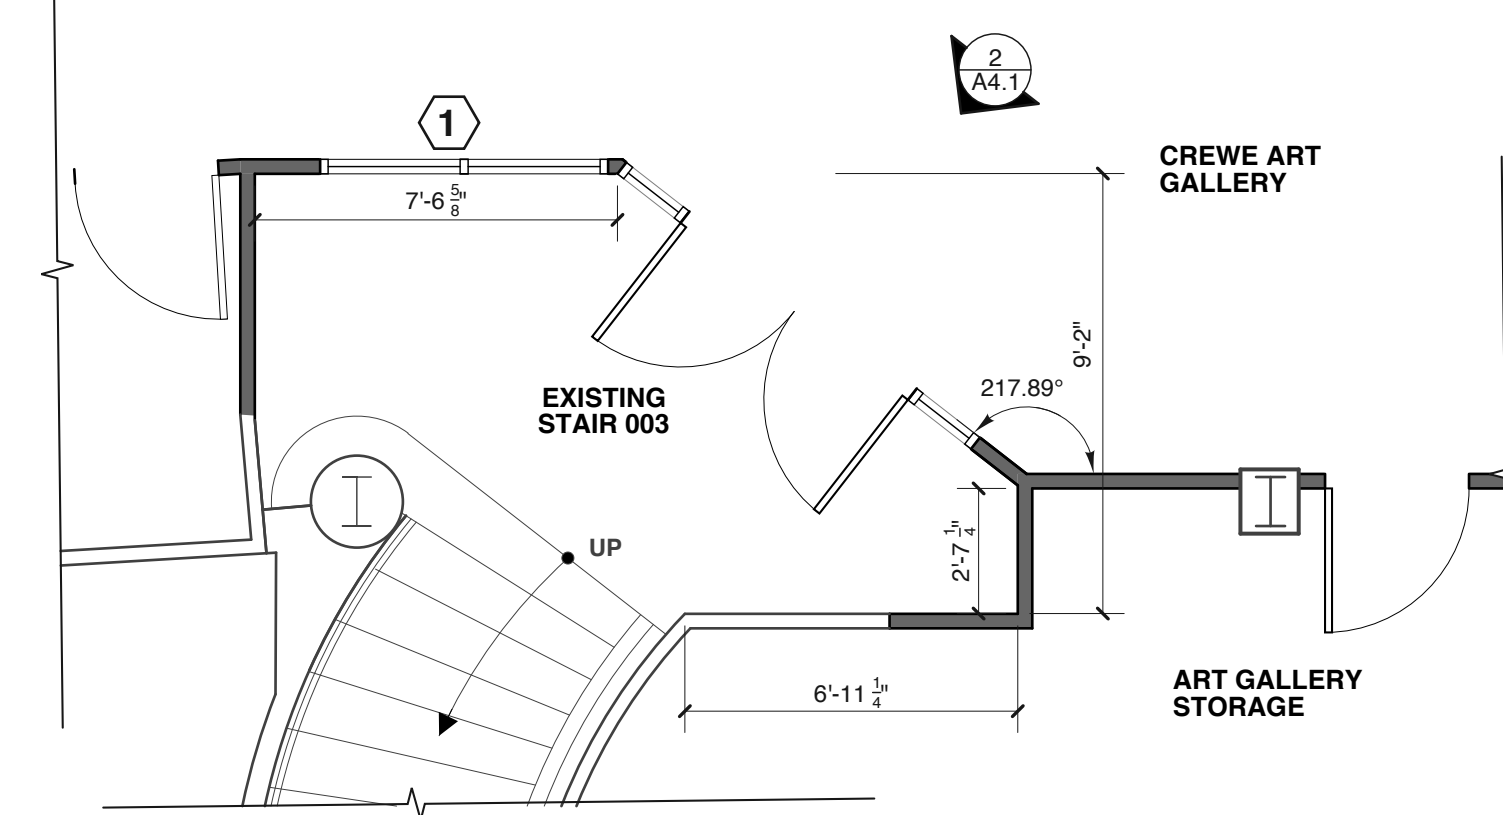


**1 PARTIAL EXISTING STAIR PLAN**  
A1.1 SCALE: 1/4" = 1'-0"

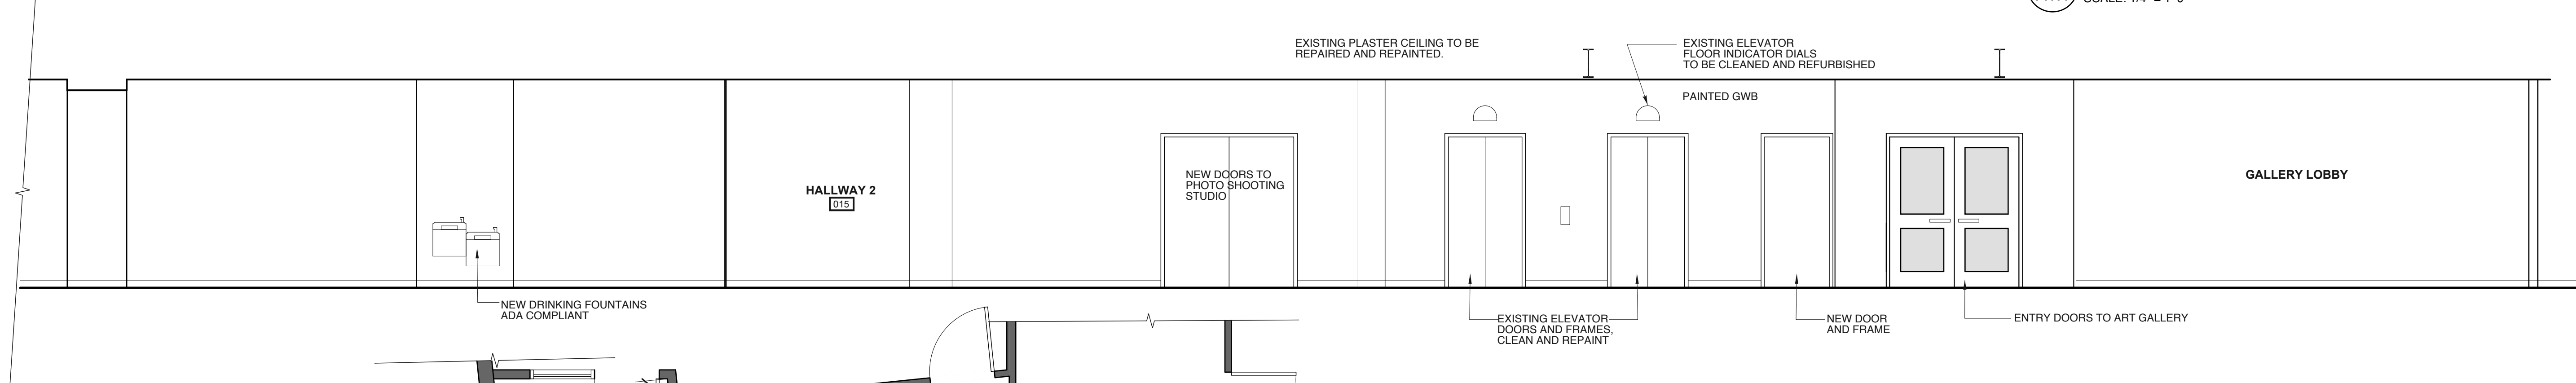

**6 PARTIAL HALLWAY ELEVATION**  
A4.1 SCALE: 1/4" = 1'-0"

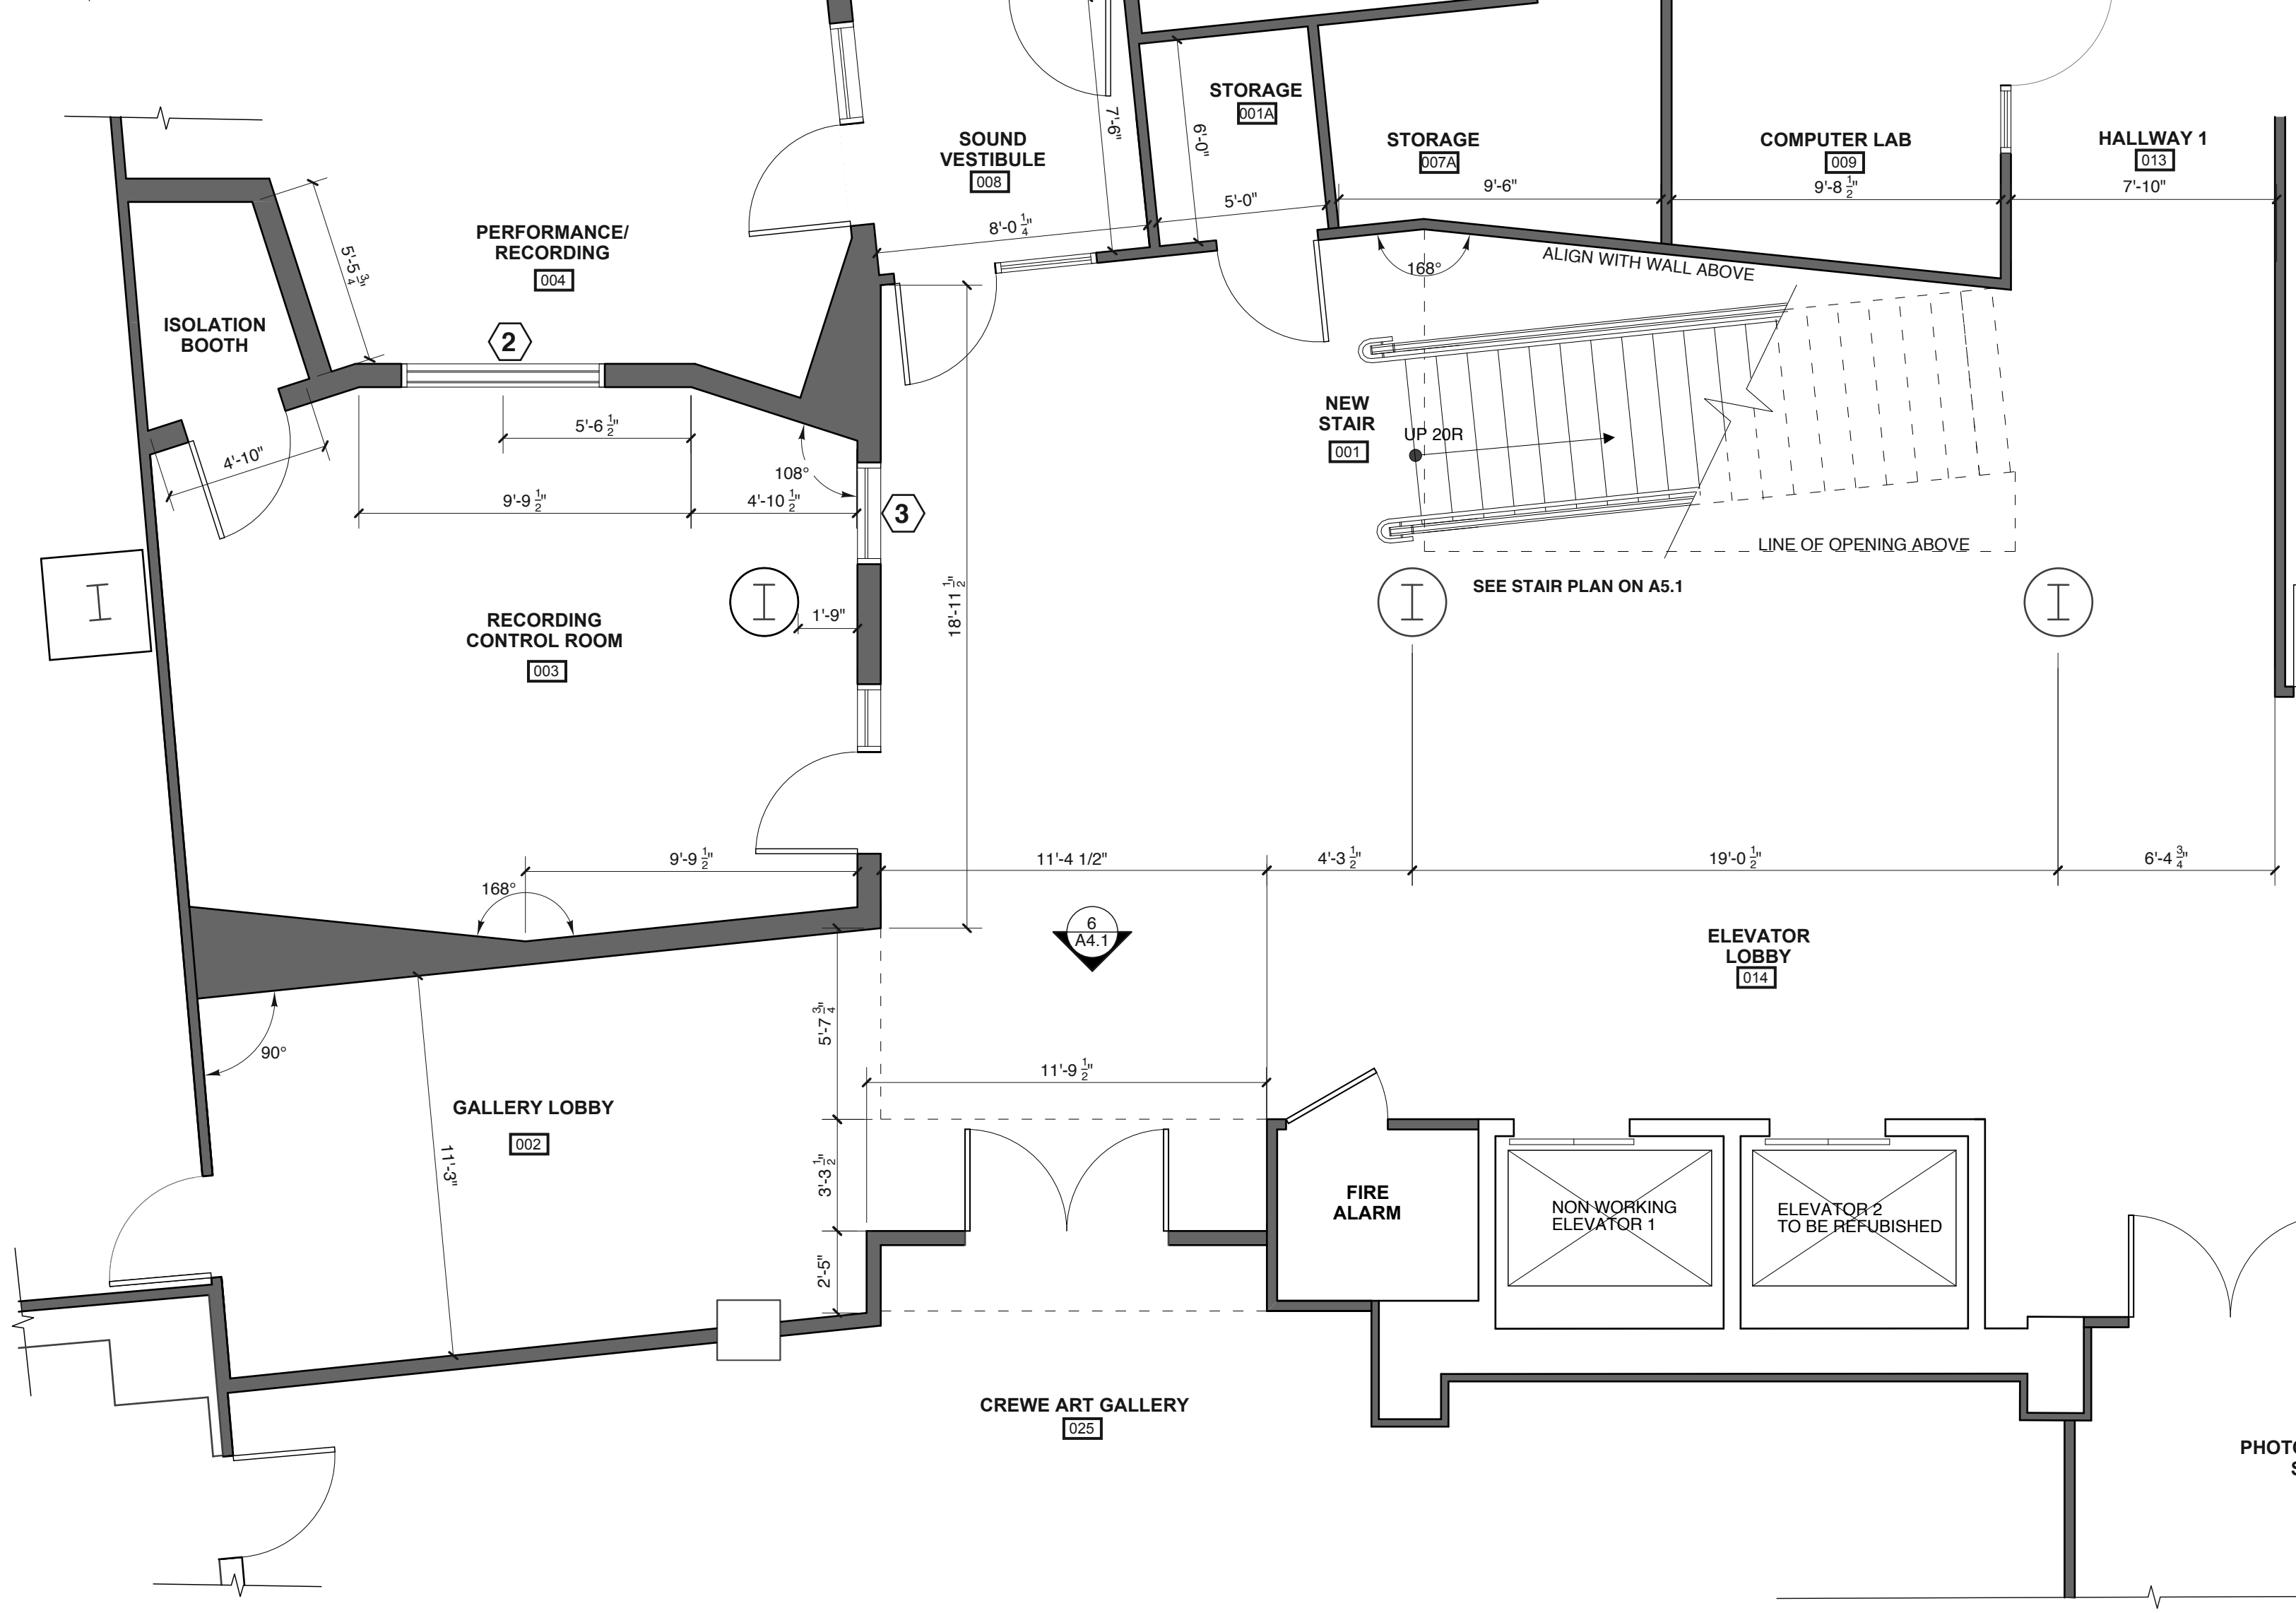

**8 PARTIAL HALLWAY PLAN**  
A1.1 SCALE: 1/4" = 1'-0"

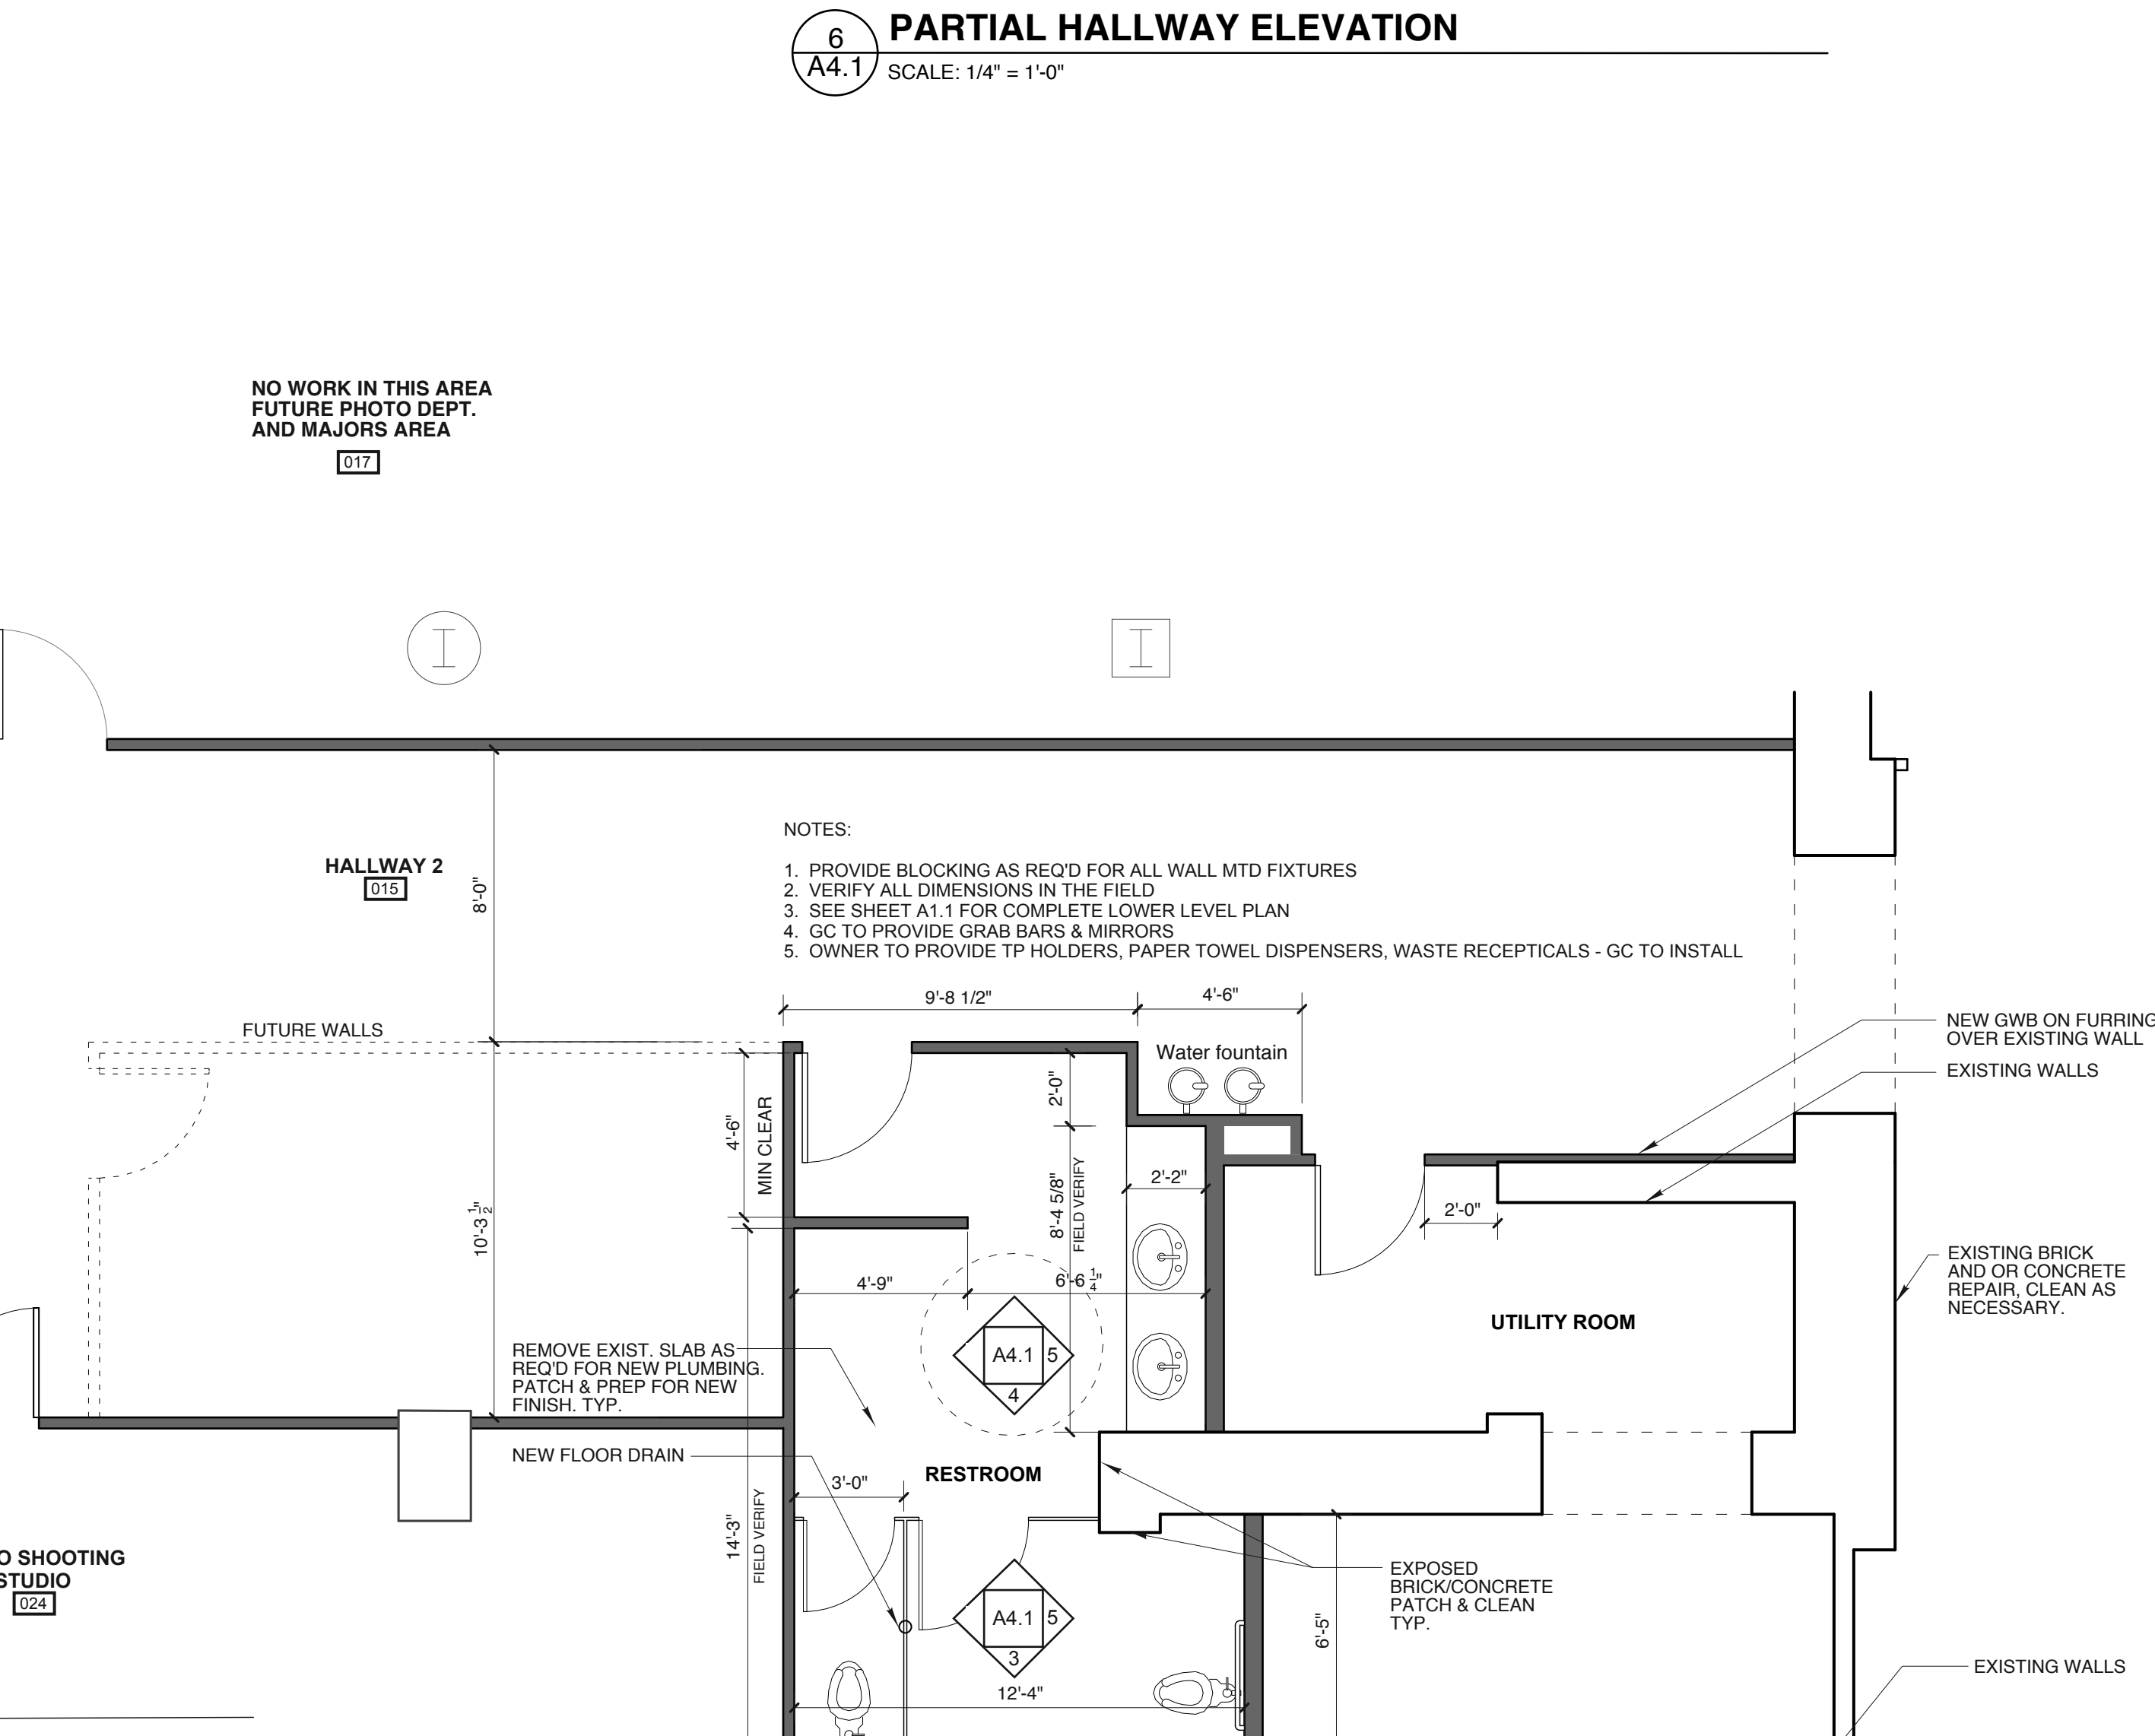

**7 BATHROOM PLAN ROOM**  
A1.1 SCALE: 1/4" = 1'-0"

- NOTES:
1. PROVIDE BLOCKING AS REQ'D FOR ALL WALL MTD FIXTURES
  2. VERIFY ALL DIMENSIONS IN THE FIELD
  3. SEE SHEET A1.1 FOR COMPLETE LOWER LEVEL PLAN
  4. GC TO PROVIDE GRAB BARS & MIRRORS
  5. OWNER TO PROVIDE TP HOLDERS, PAPER TOWEL DISPENSERS, WASTE RECEPTALS - GC TO INSTALL

Copyright 2014 Richard Renner Architects

**RR | A**  
Richard Renner Architects

133 South Main Street  
Sharon, MA 01770  
508.651.2385  
207.773.9699  
508.651.0911 fax

LICENSED ARCHITECT  
CHARLES YOUNG  
4118  
STATE OF MAINE

**PERMIT SUBMITTAL**  
AUGUST 07, 2014

**MAINE COLLEGE OF ART**  
Lower Level Renovations  
PHASE I  
522 Congress Street  
Portland, Maine

**Interior Elevations**

File Name: Project No. 2014-10.00  
Drawn by: CY Scale: 1/8"=1'-0"  
Date: 08.07.14 Revised:

**MECA**  
LOWER LEVEL  
Renovations  
**A4.1**