

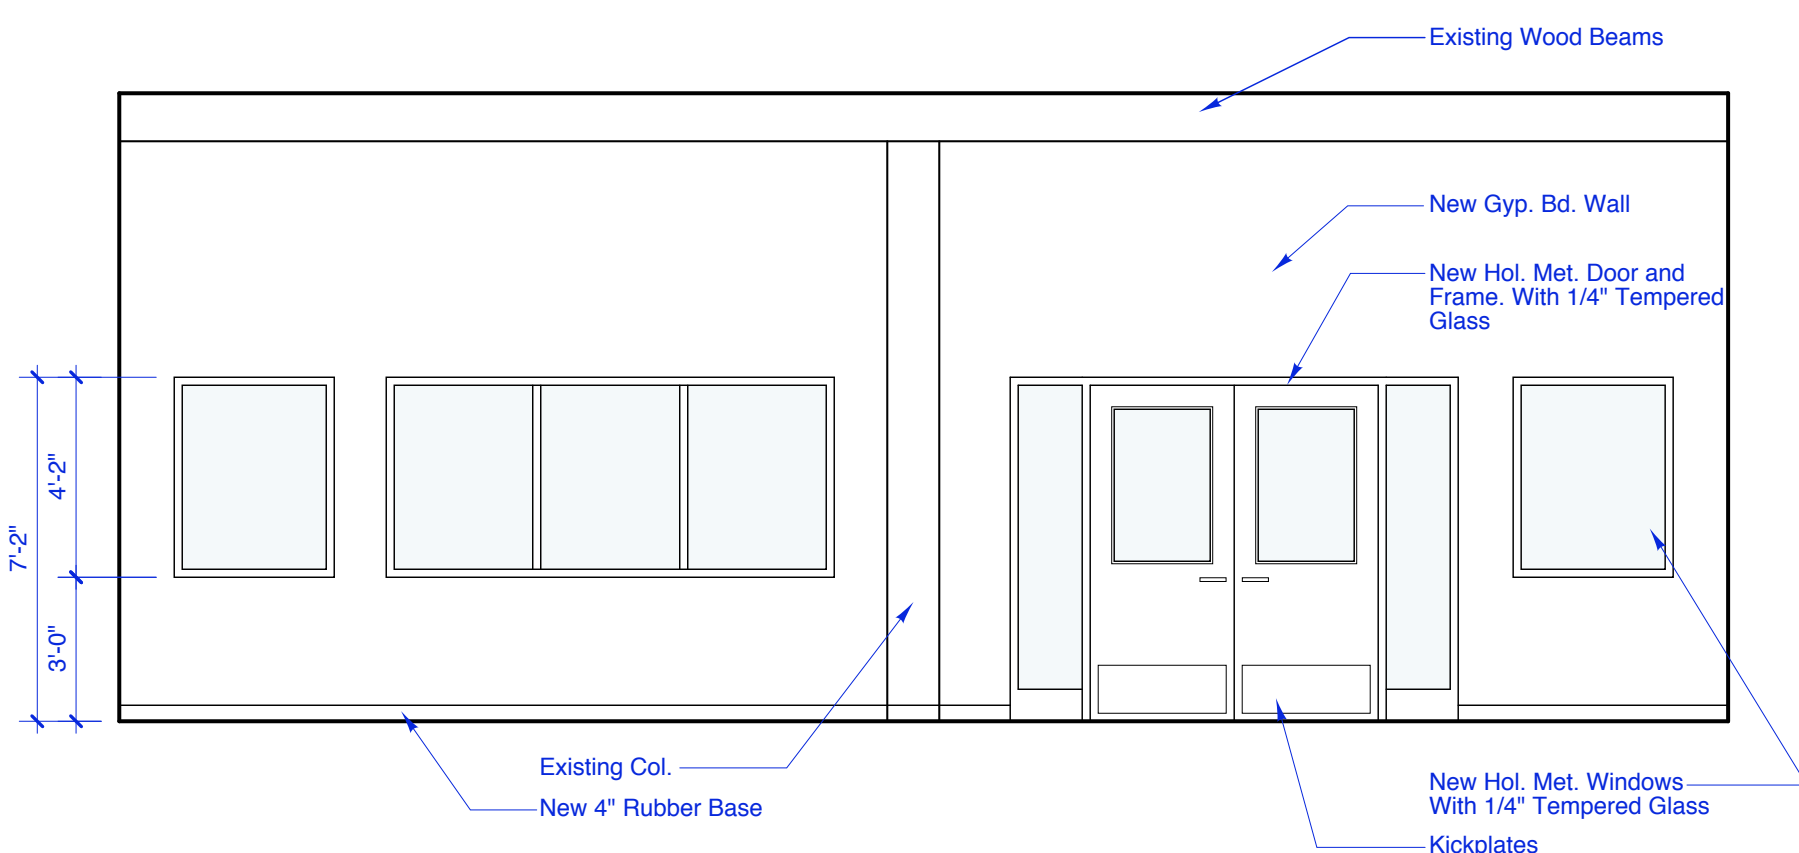


1 Enlarged Plan at Woodworking Machine Room
SCALE: 1/4" = 1'-0"

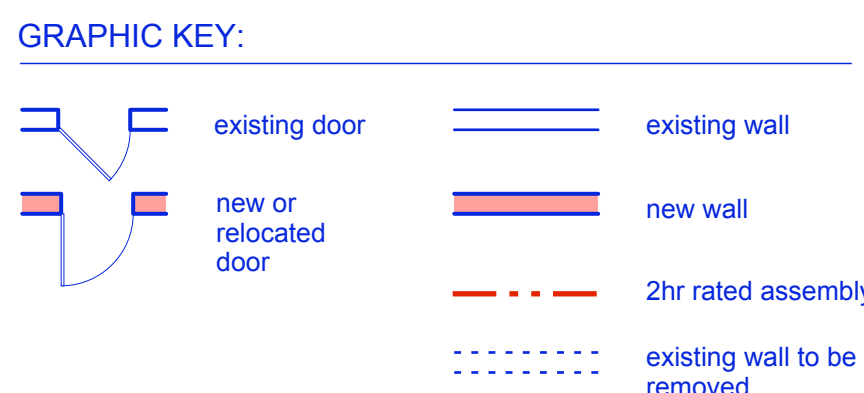

2 Woodworking Machine Room Interior Elevation Looking North
SCALE: 1/4" = 1'-0"

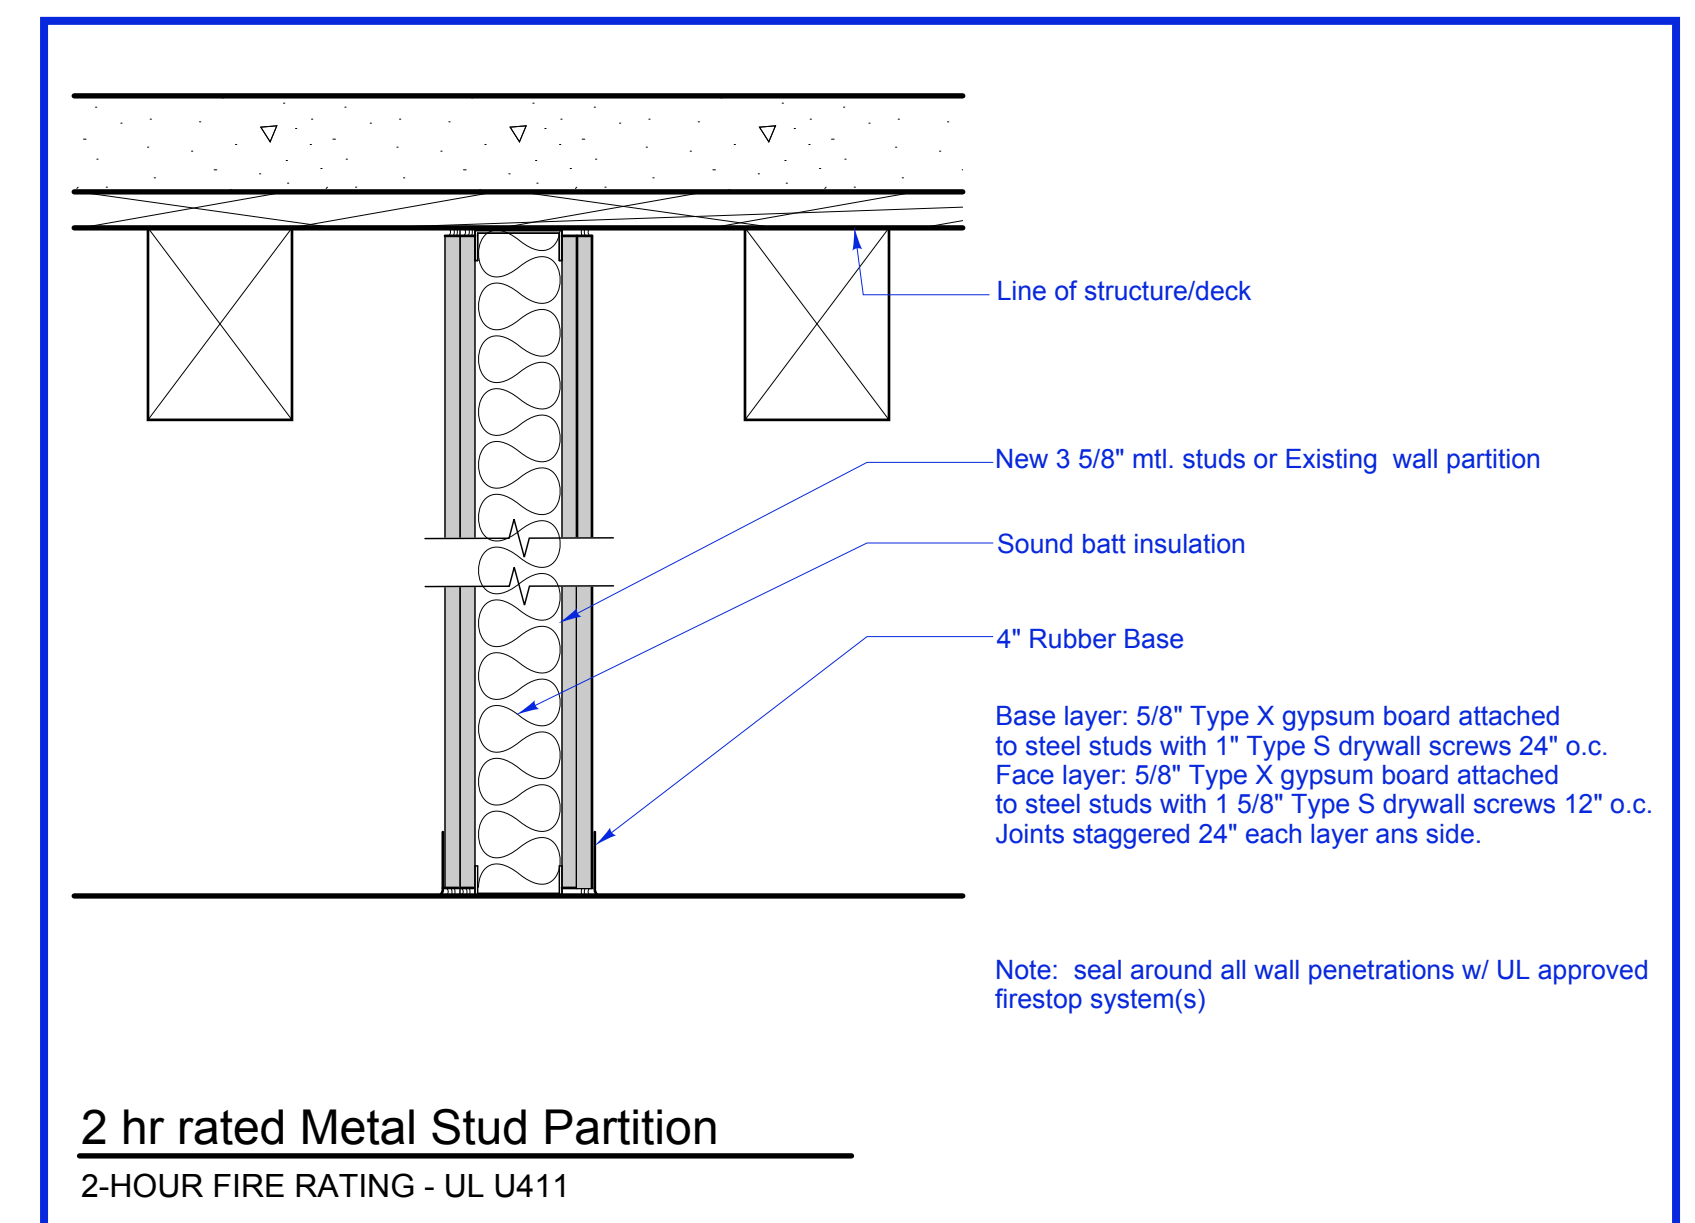

2 hr rated Metal Stud Partition
2-HOUR FIRE RATING - UL U411

RR A
Richard Renner|Architects

133 South Main Street
Shelburne, MA 01770
508.651.1295
508.651.1091 fax

35 Pleasant Street
Portland, ME 04101
207.775.9699
207.775.9699 fax

Permit Drawing
05-17-11

MAINE COLLEGE OF ART
Third Floor Wood Dept.
PHASE II

522 Congress Street
Portland, Maine

Enlarged Wood Dept. Plan

File Name: _____
Project No. 2008-04.10
Drawn by: _____
Scale: 1/4"=1'
Date: 05-17-2011
Revised: _____

THIRD FLOOR RENOVATIONS

A1.3