




4 Rm. 309b East  
SCALE: 1/4" = 1'-0"

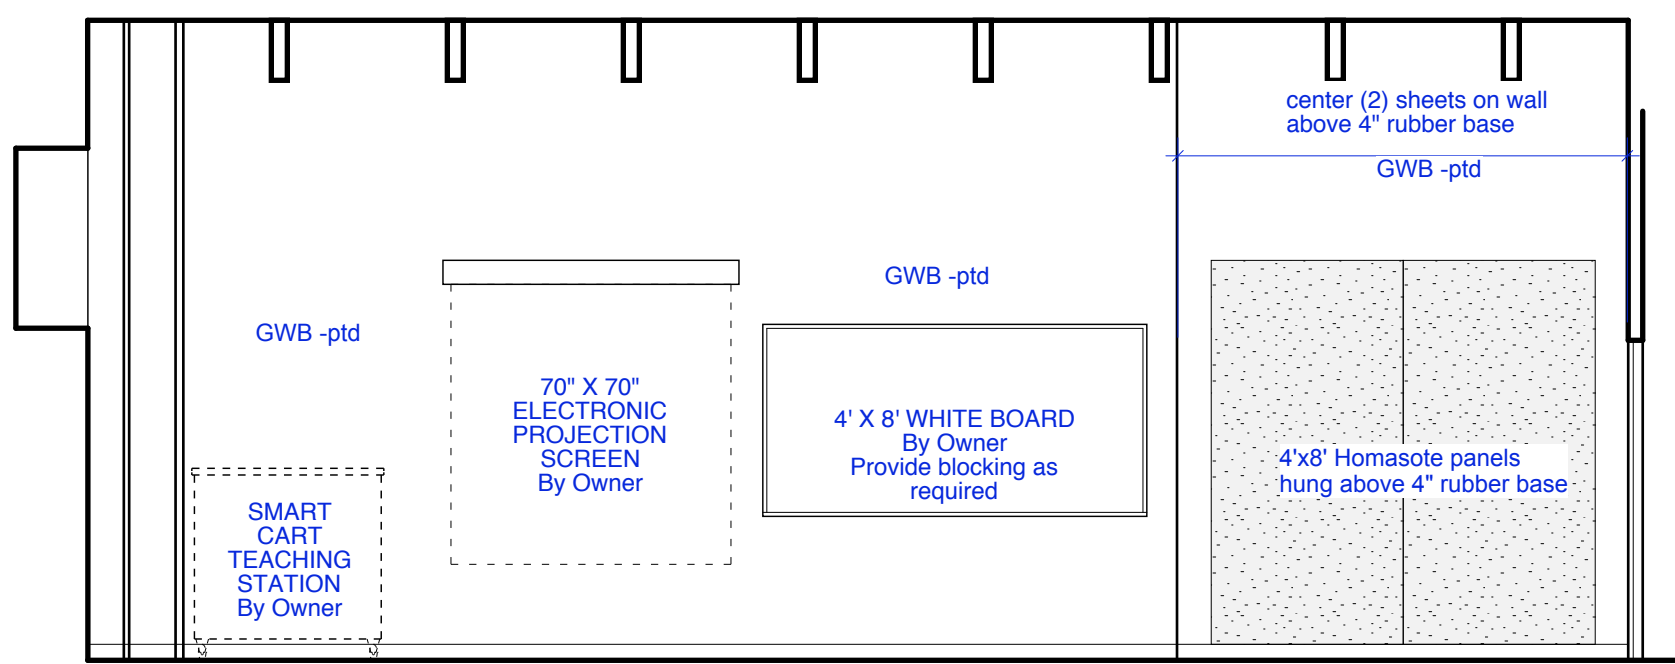


5 Classroom 320 West  
SCALE: 1/4" = 1'-0"

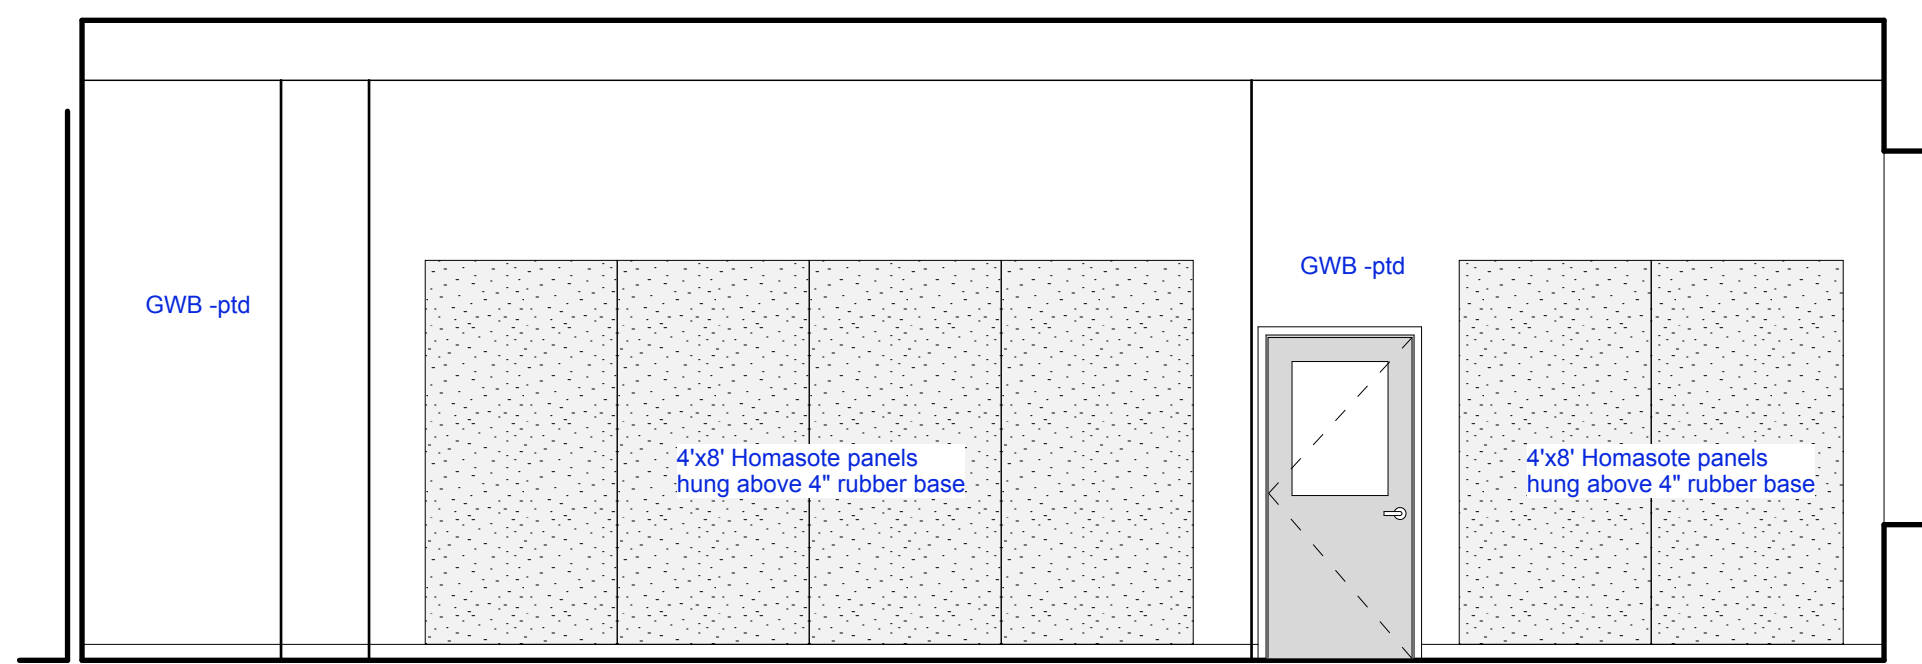


6 Classroom 320 North  
SCALE: 1/4" = 1'-0"

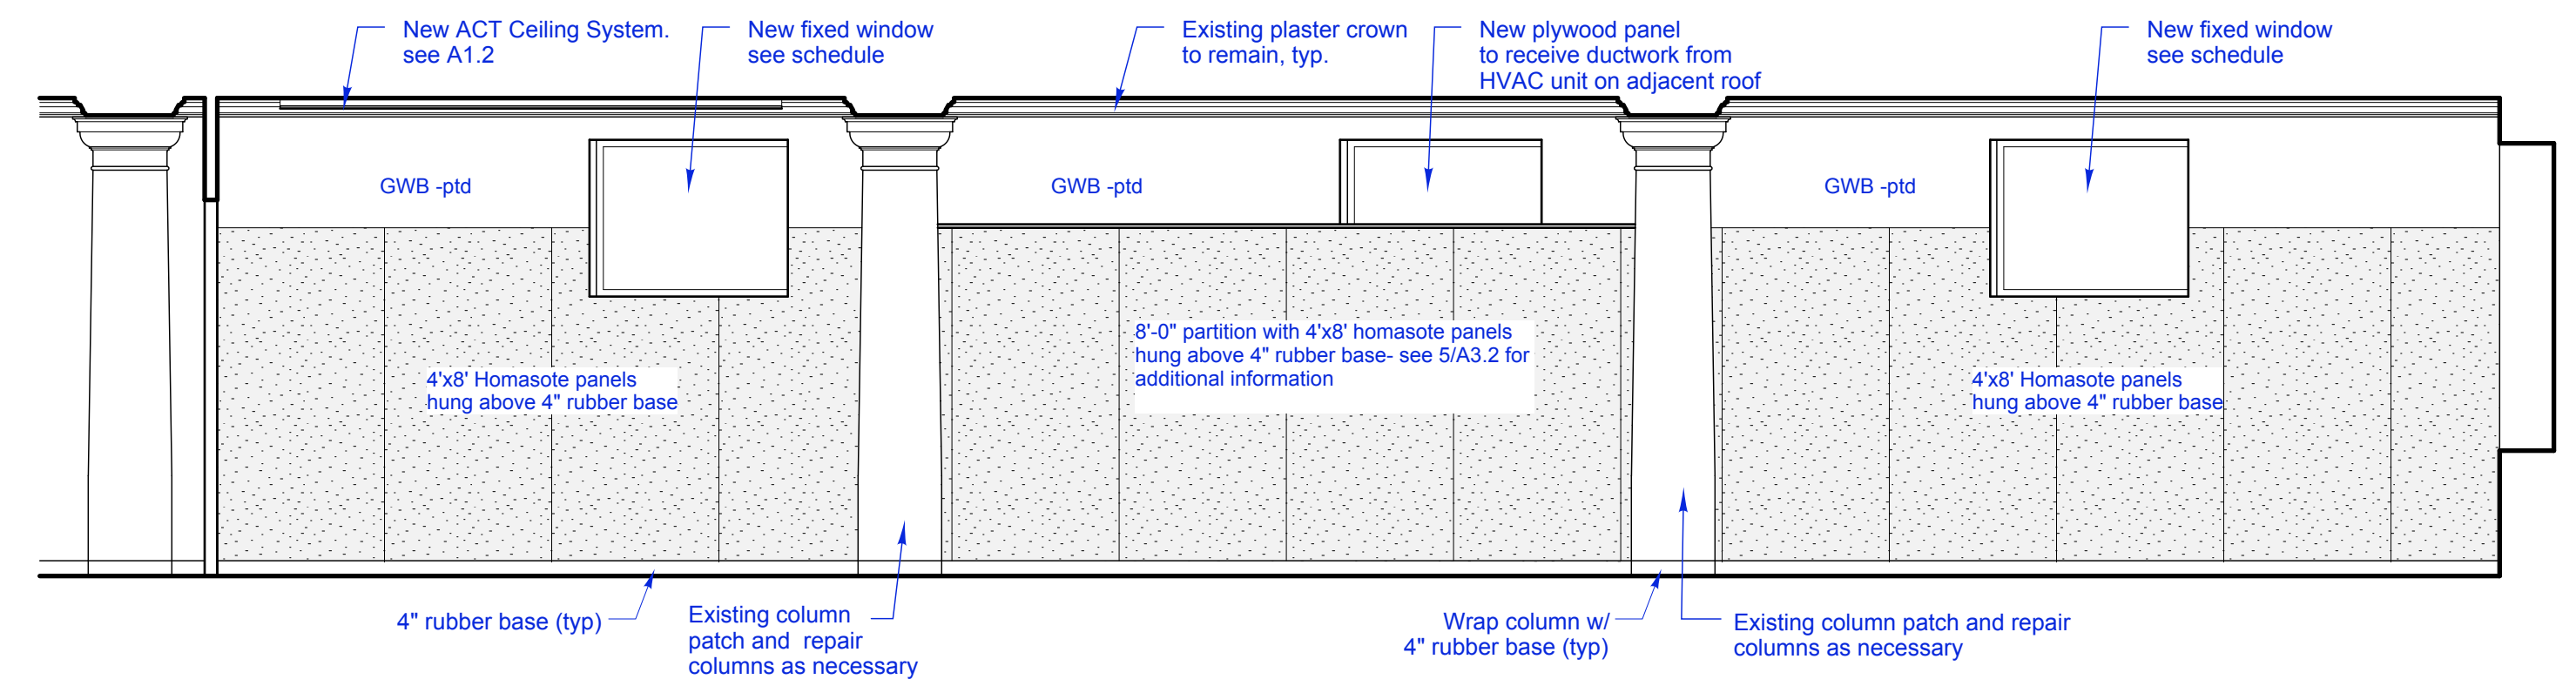


1 Rm. 309b North  
SCALE: 1/4" = 1'-0"

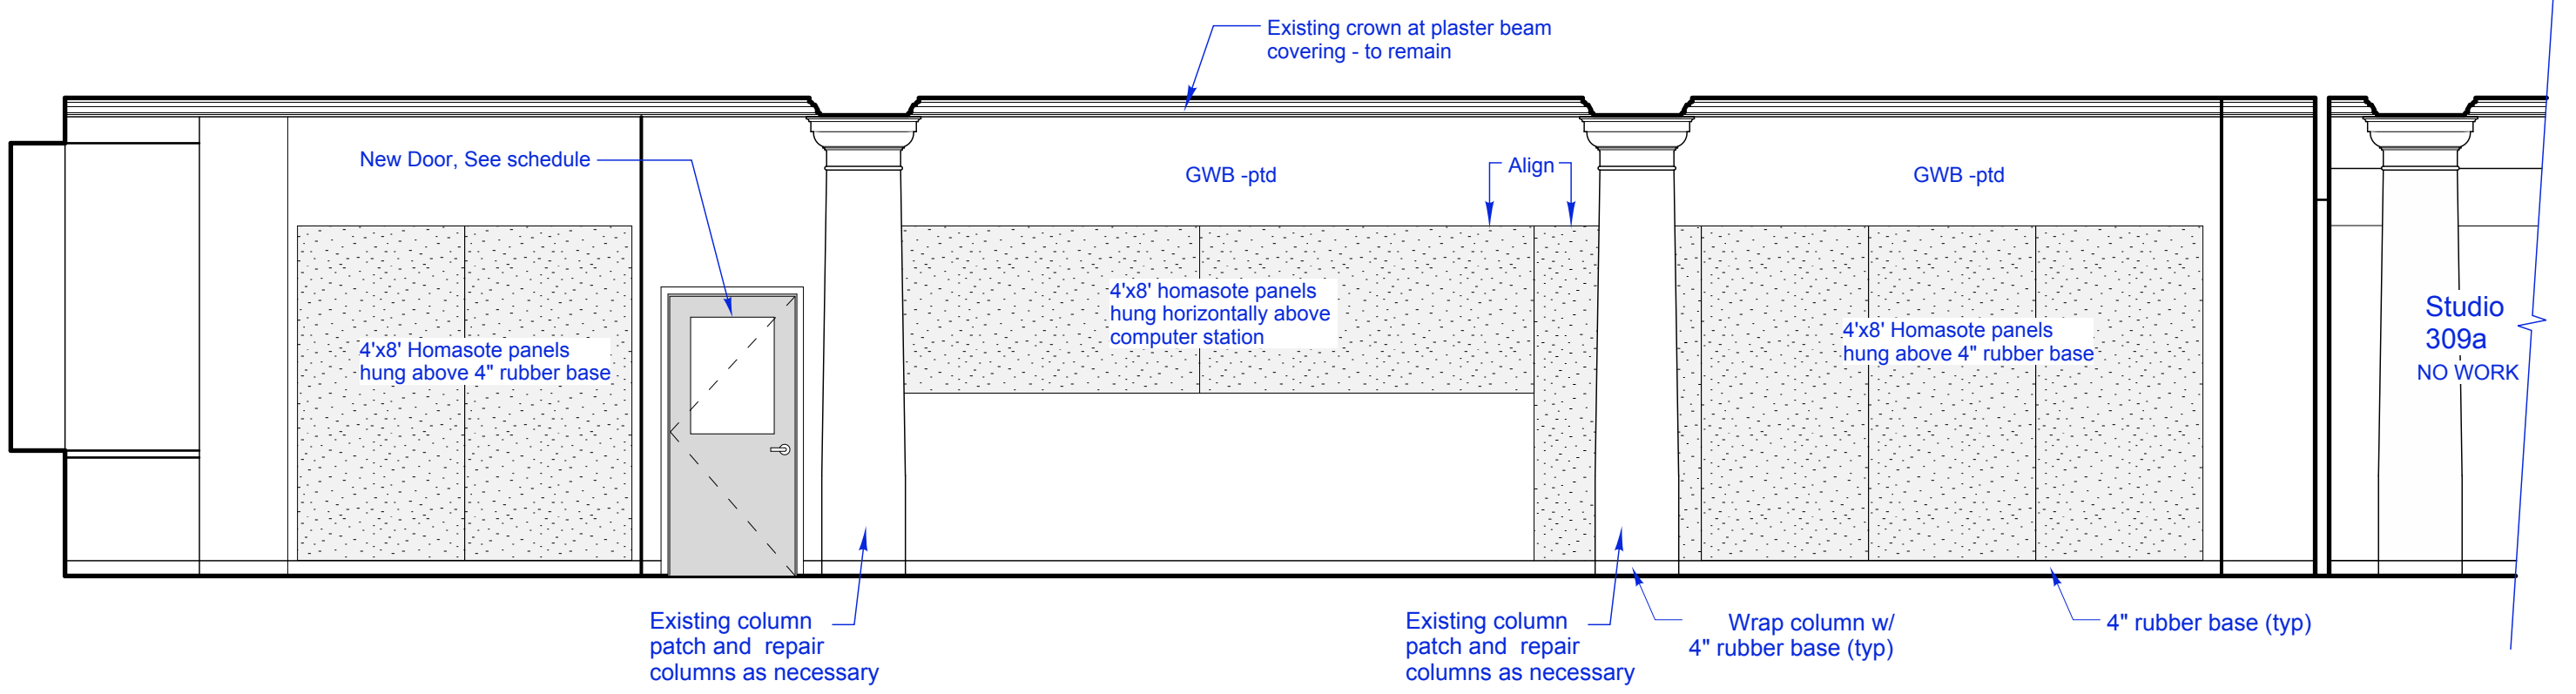

2 Rm. 309b South  
SCALE: 1/4" = 1'-0"

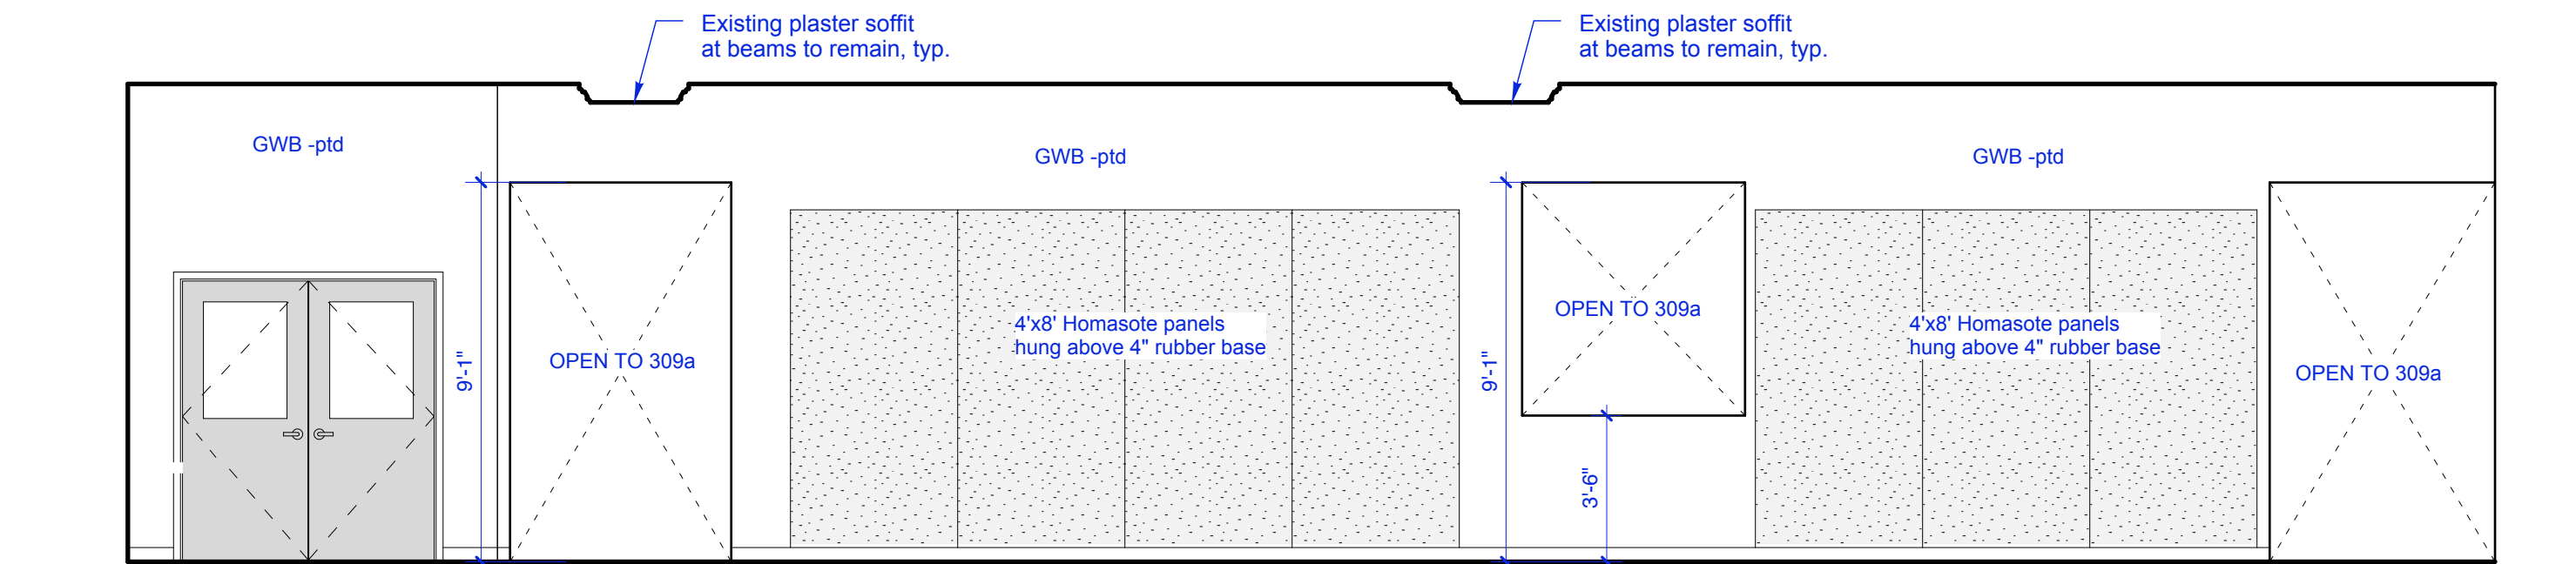


3 Rm. 309b West  
SCALE: 1/4" = 1'-0"

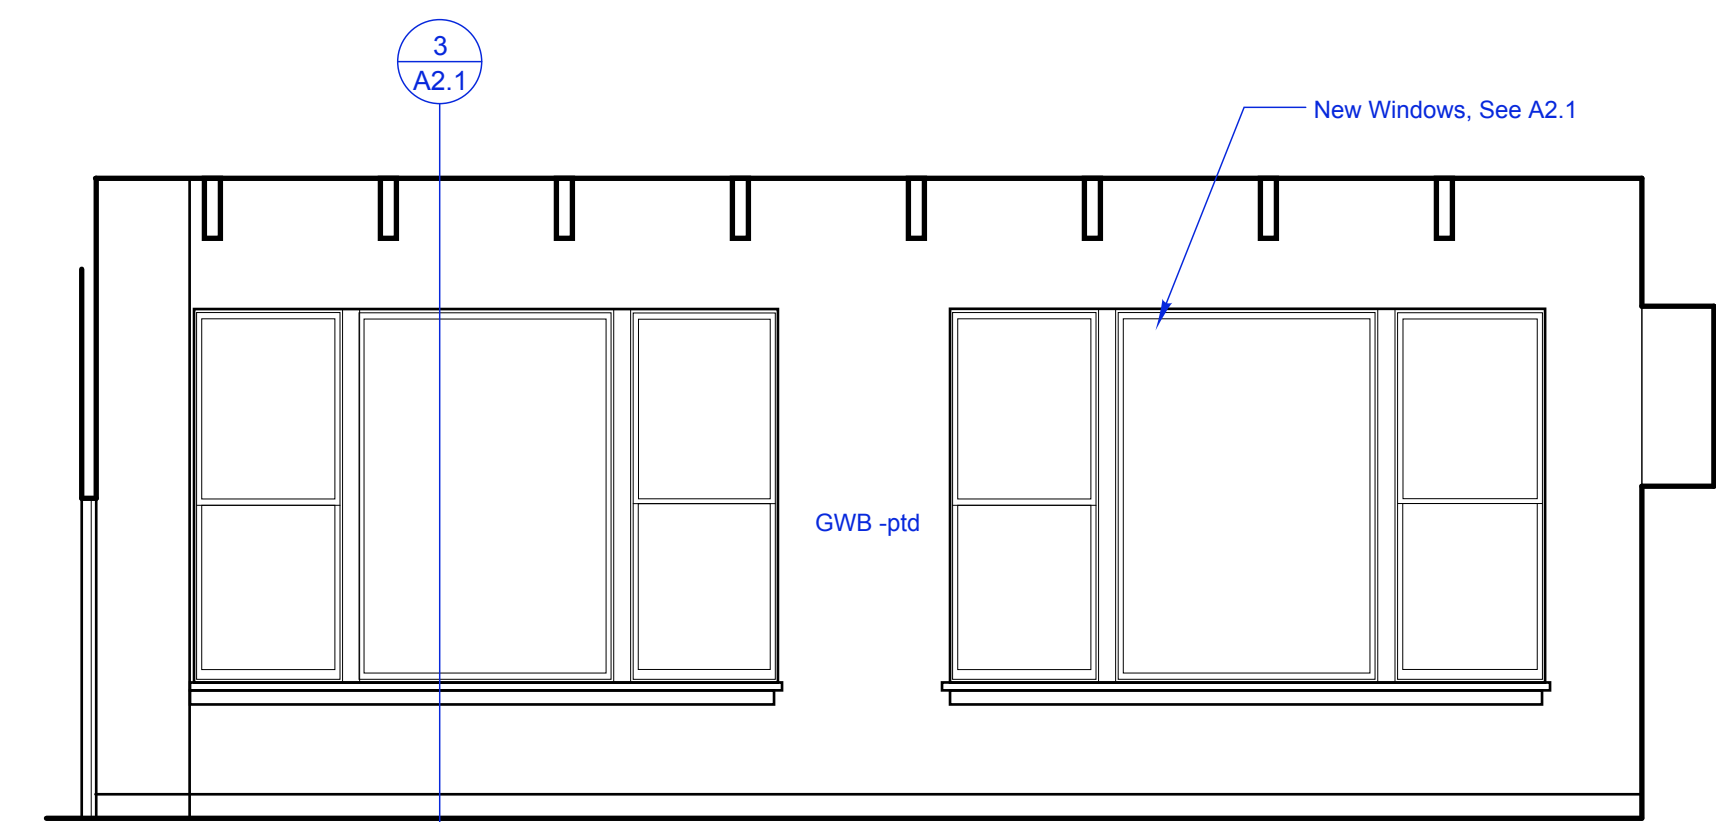

7 Classroom 320 East  
SCALE: 1/4" = 1'-0"

**RR | A**  
Richard Renner|Architects  
133 South Main Street  
Sharon, MA 01770  
508.651.2385  
207.773.9699  
508.651.0911 fax

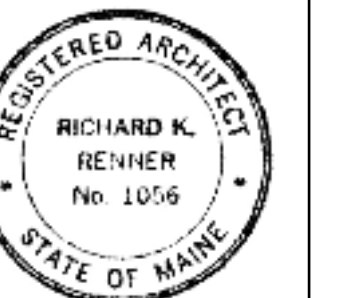

**Permit Set**

**MAINE COLLEGE OF ART  
Third Floor Phase I**

522 Congress Street  
Portland, Maine

**Interior Elevations**  
Drawn by: CNY  
Scale: 1/8"=1'  
Date: 04.15.11  
File Name: A4.1 Interior Elevations  
Project No. 2008-04.00  
Revised:

**THIRD FLOOR  
RENOVATIONS**  
**A4.1**