


Exhibit D
Life Safety Plan

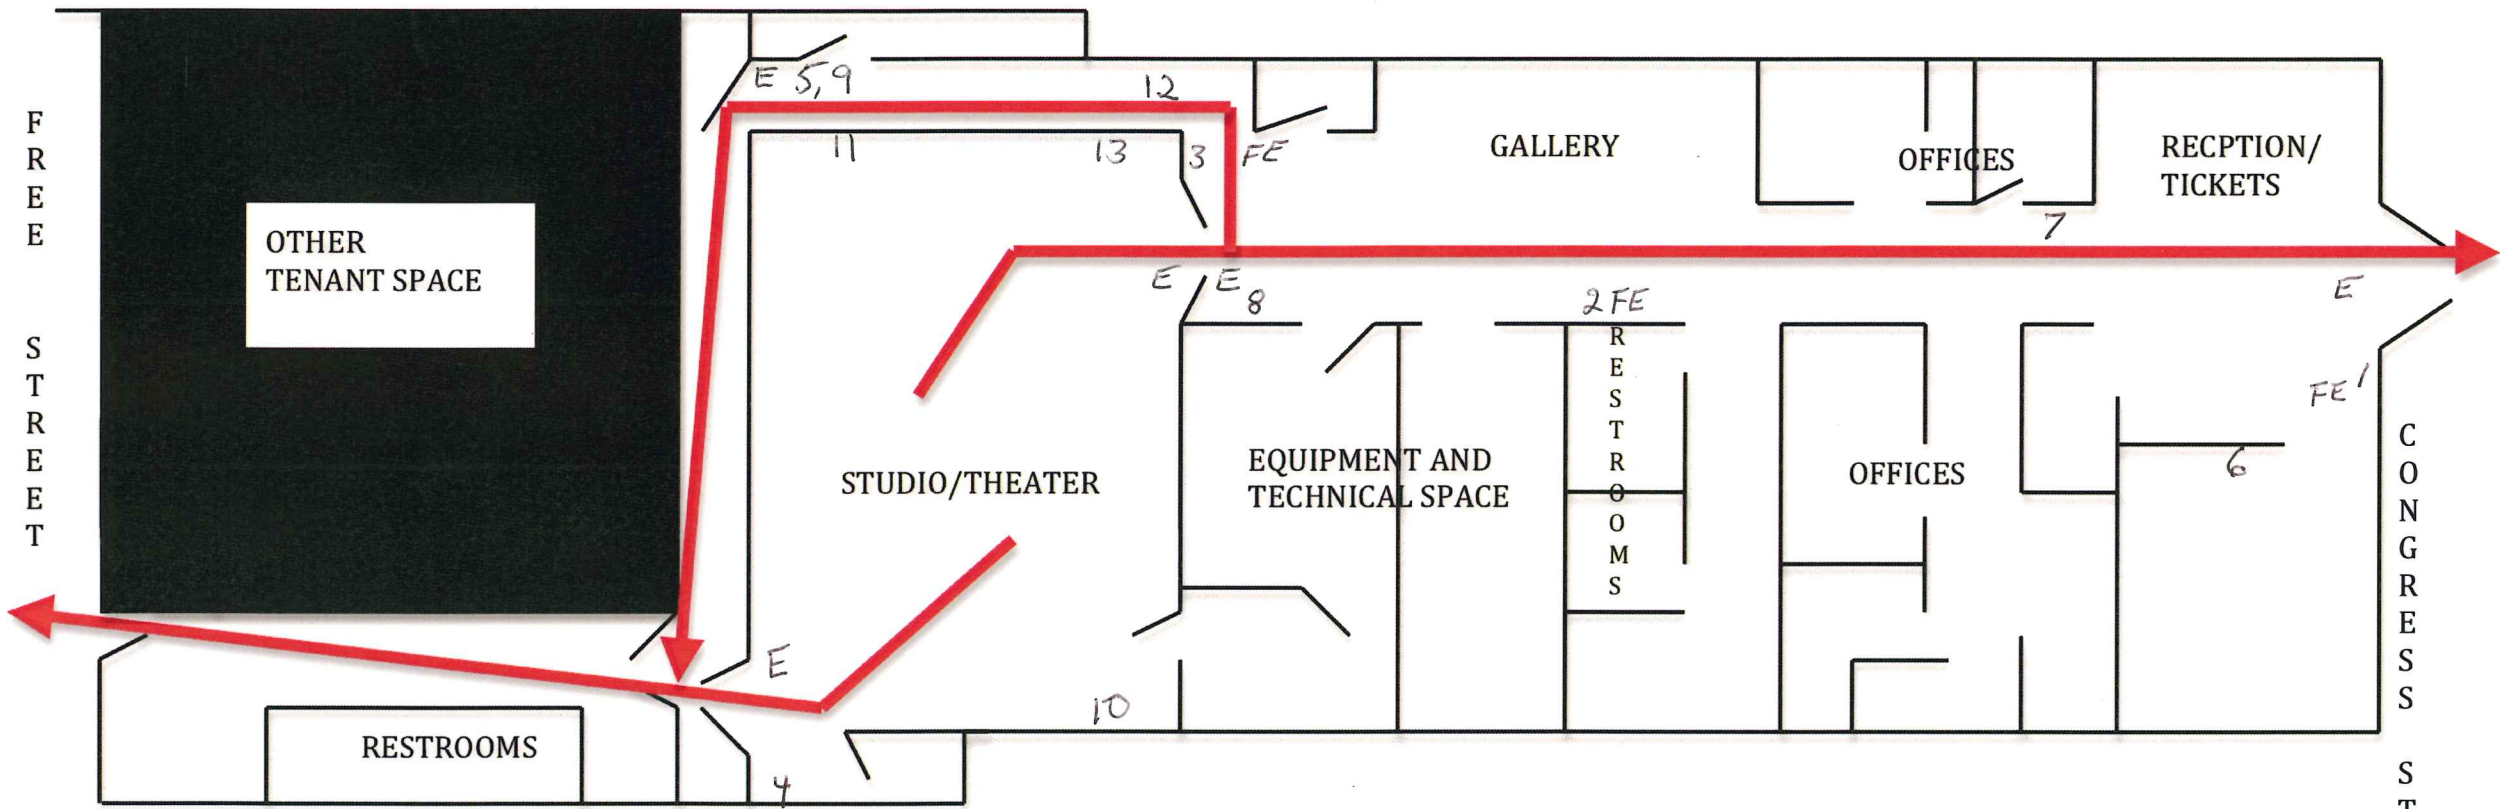

- 1. Pull station and fire extinguisher (FE)
- 2+3. Fire extinguishers (FE)
- 4+5. Pull stations
- 6-10. Horn Strobes
- 13. Emergency lighting
- E = ~~Extinguishers~~ Exit Signs